
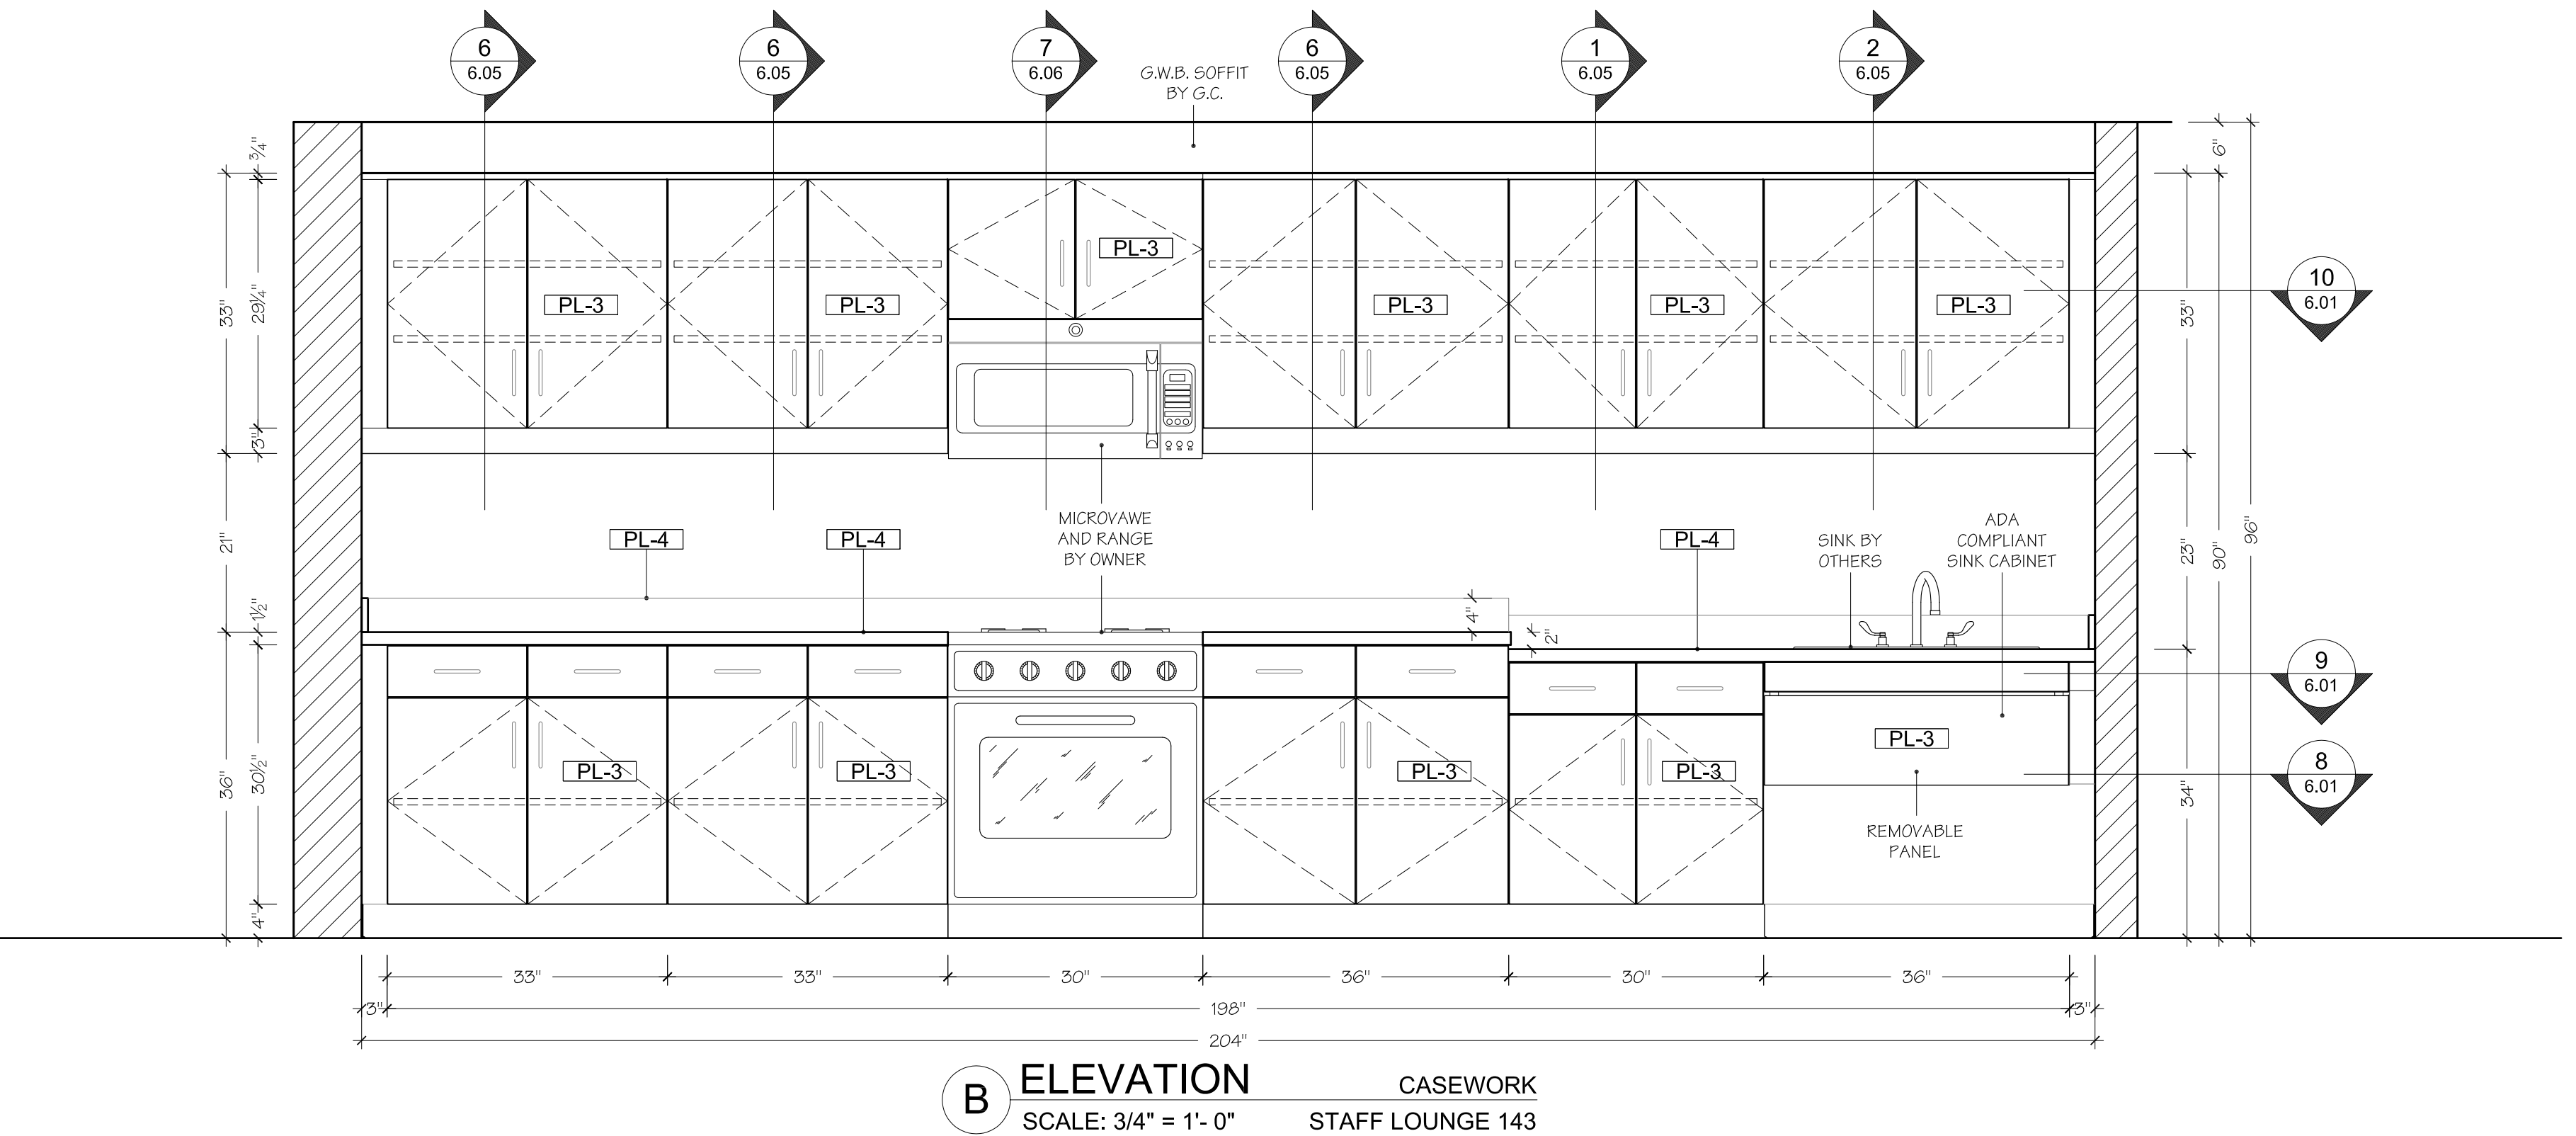
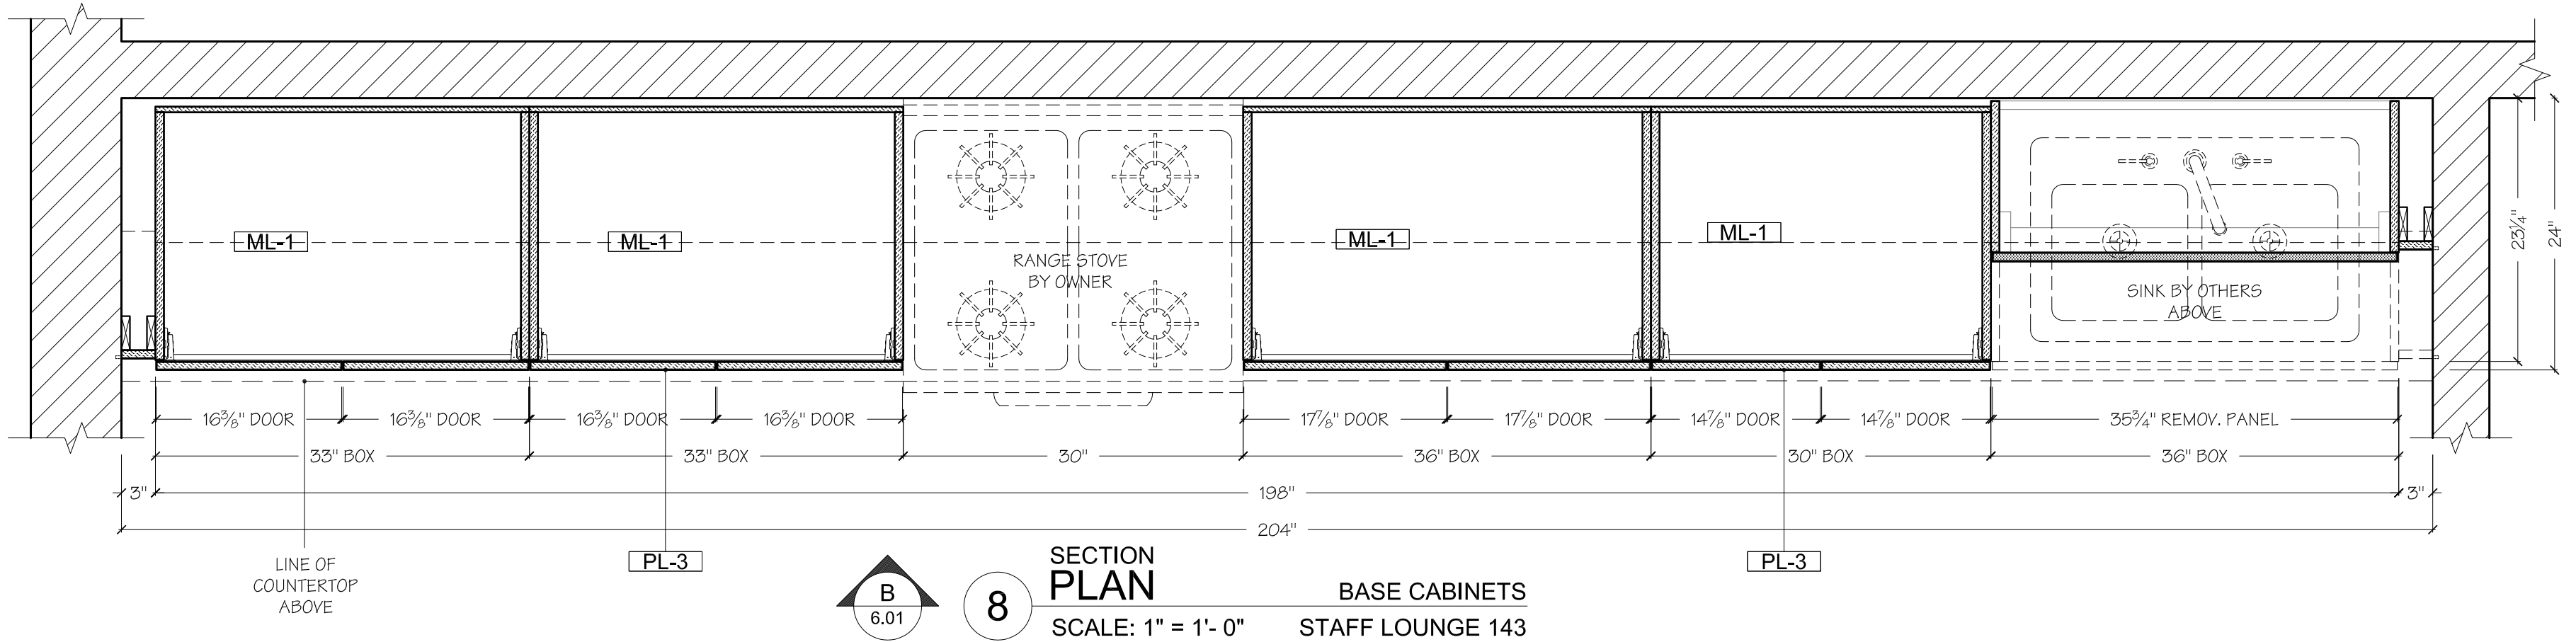
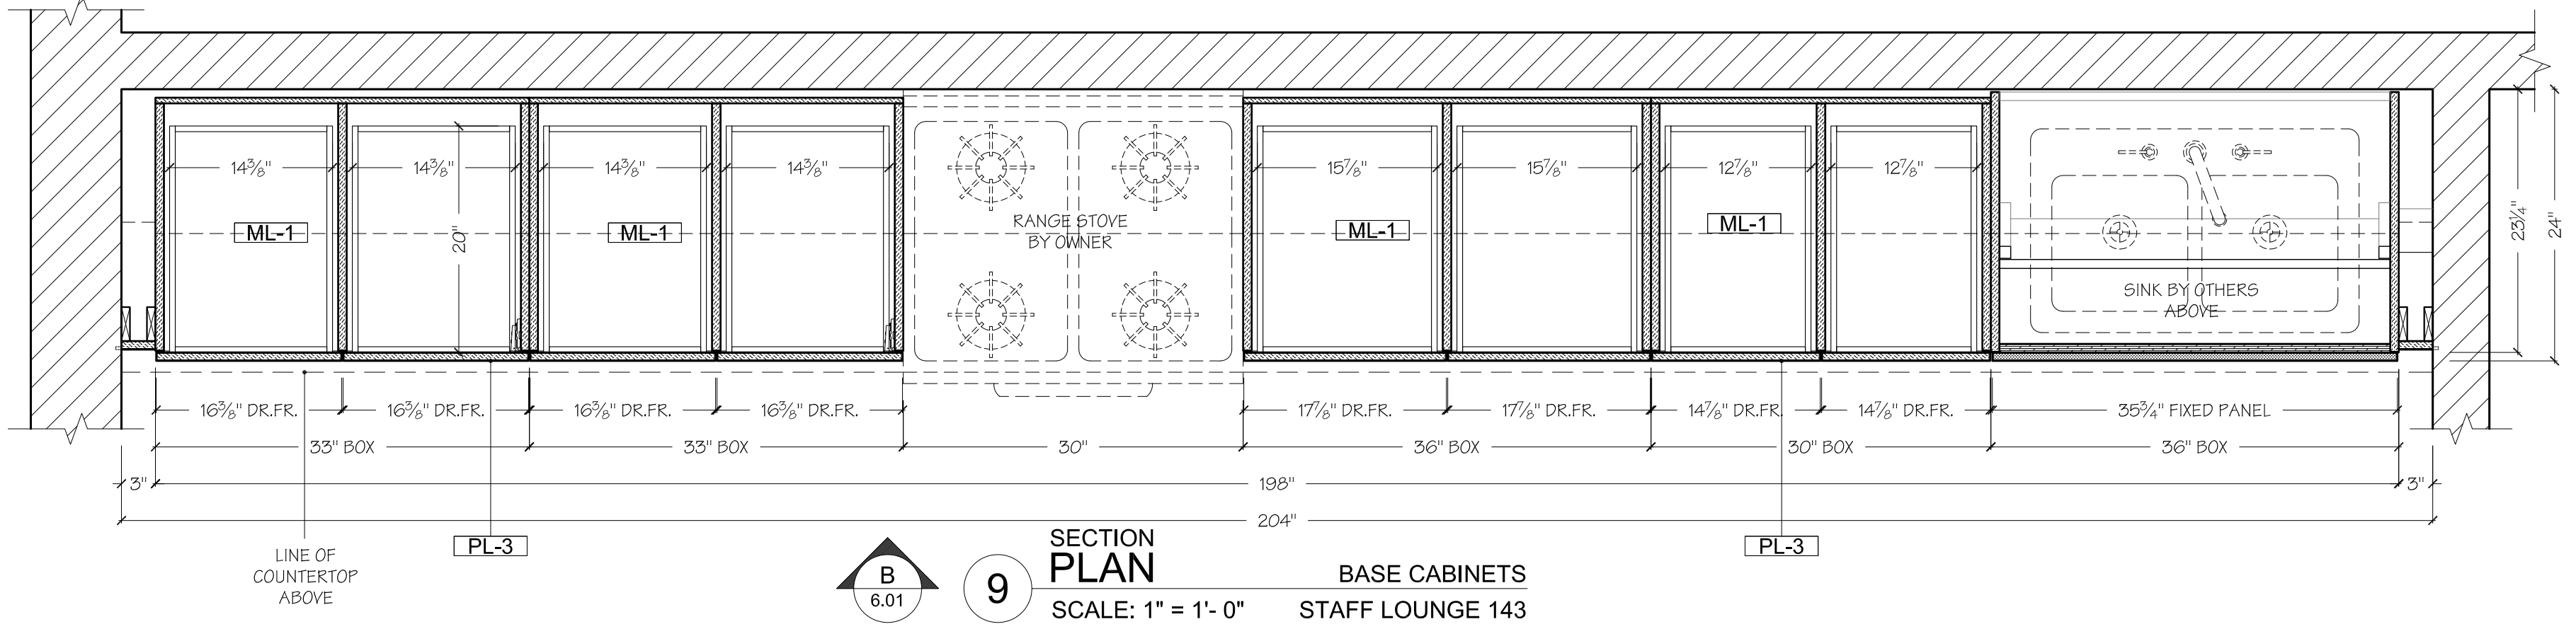
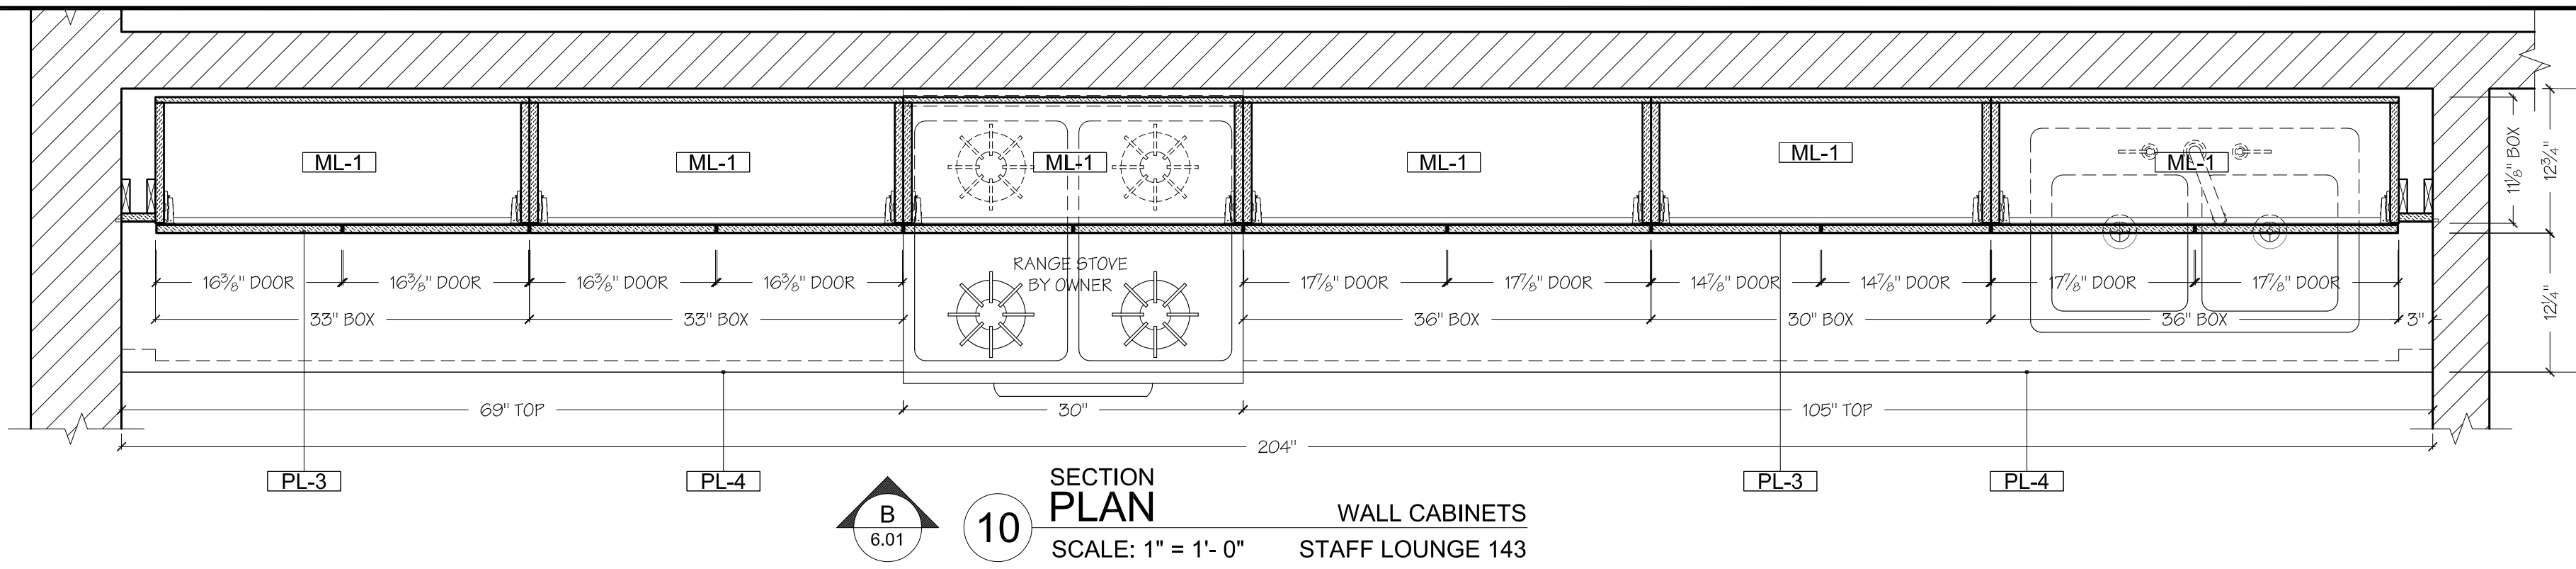
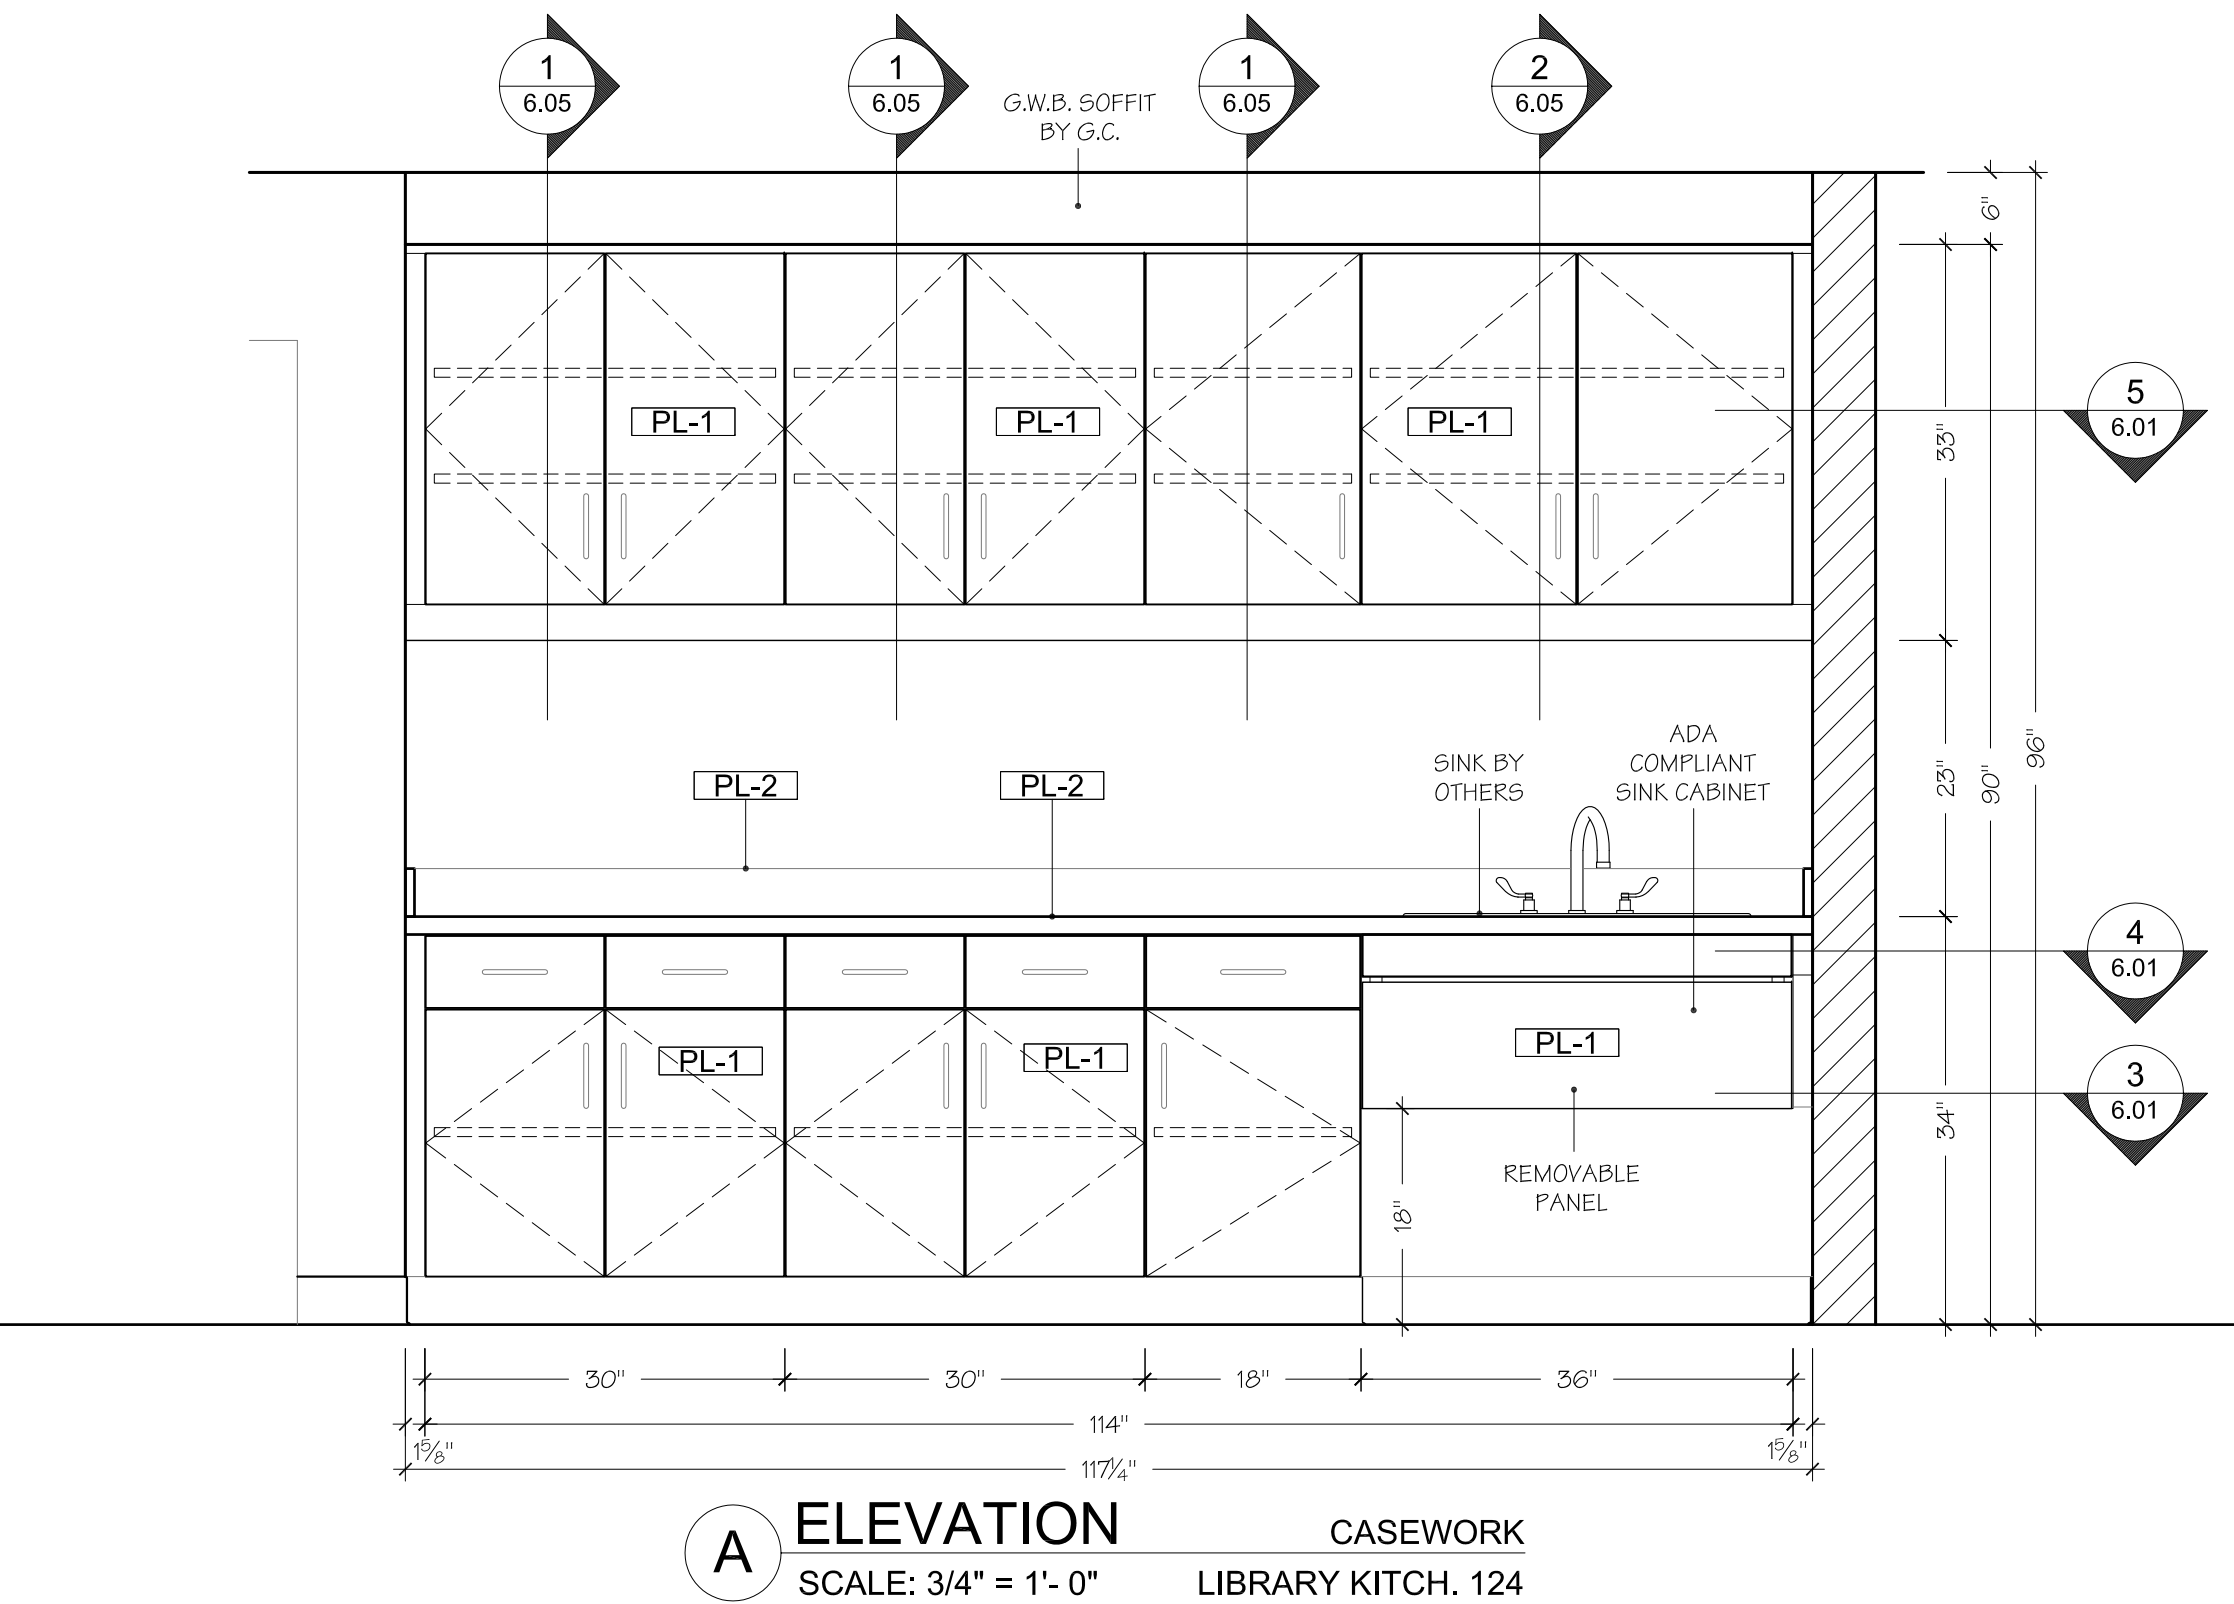
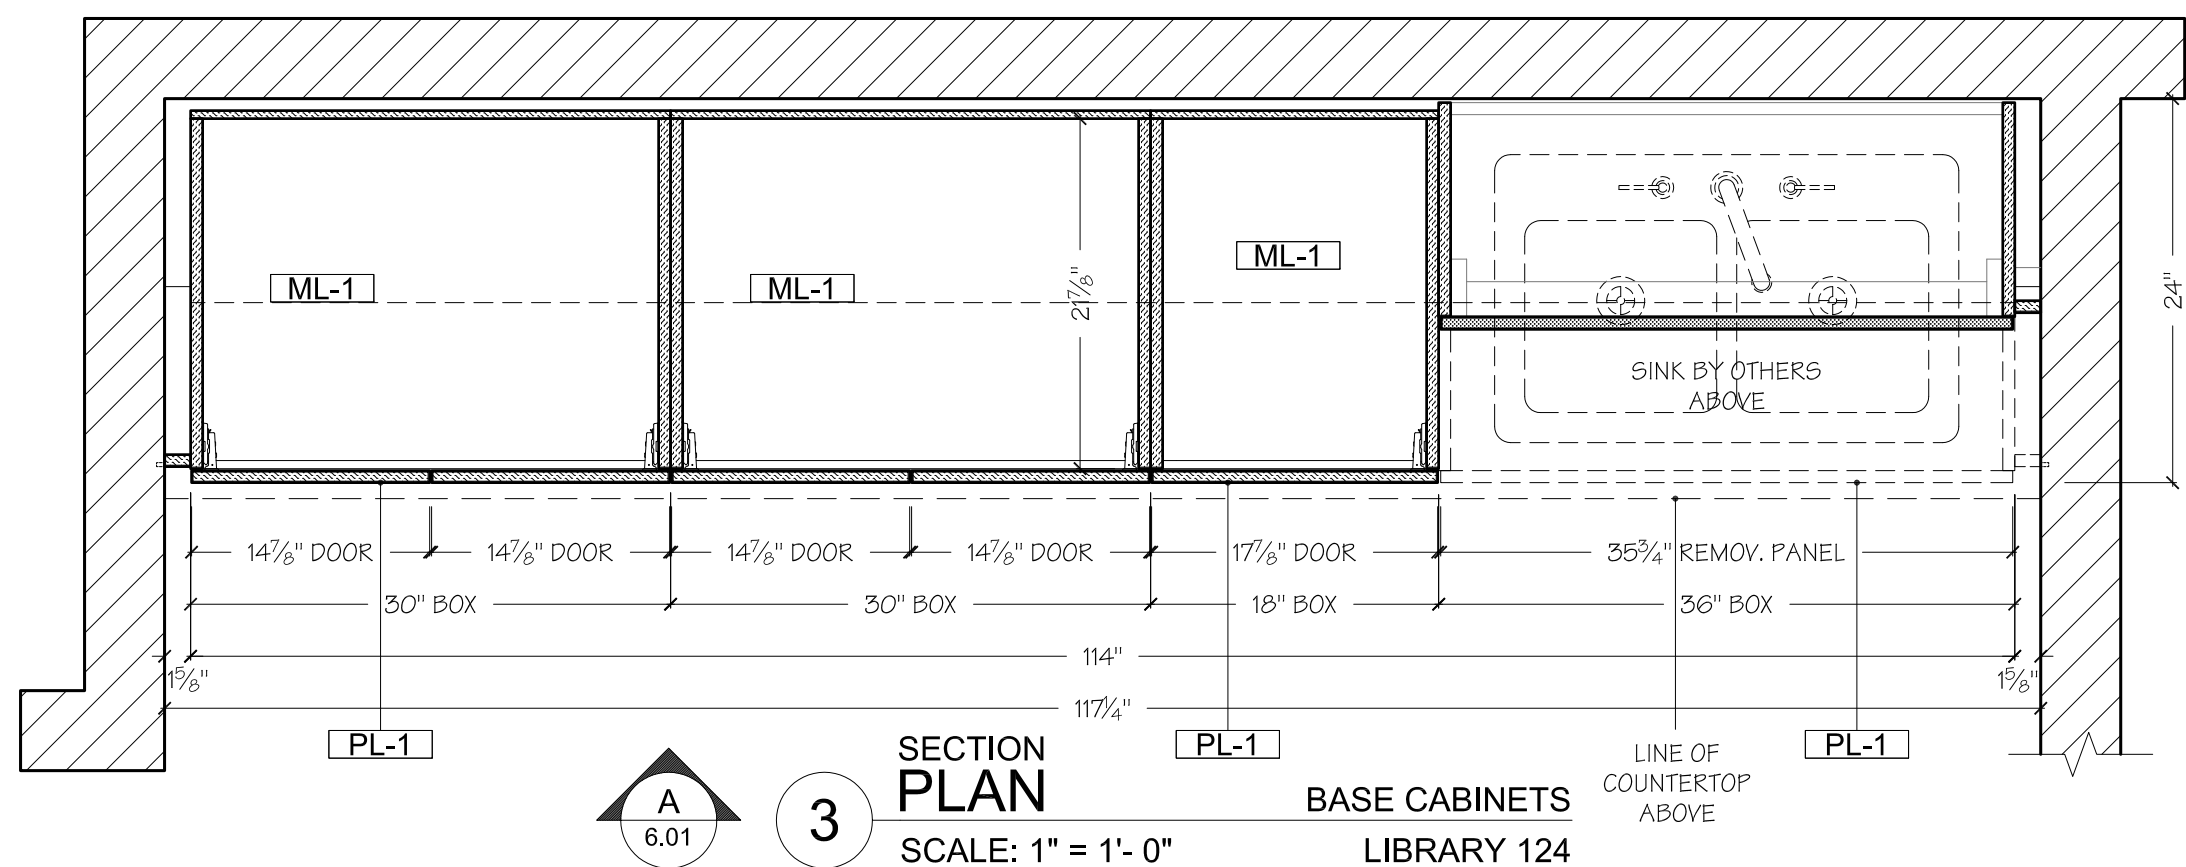
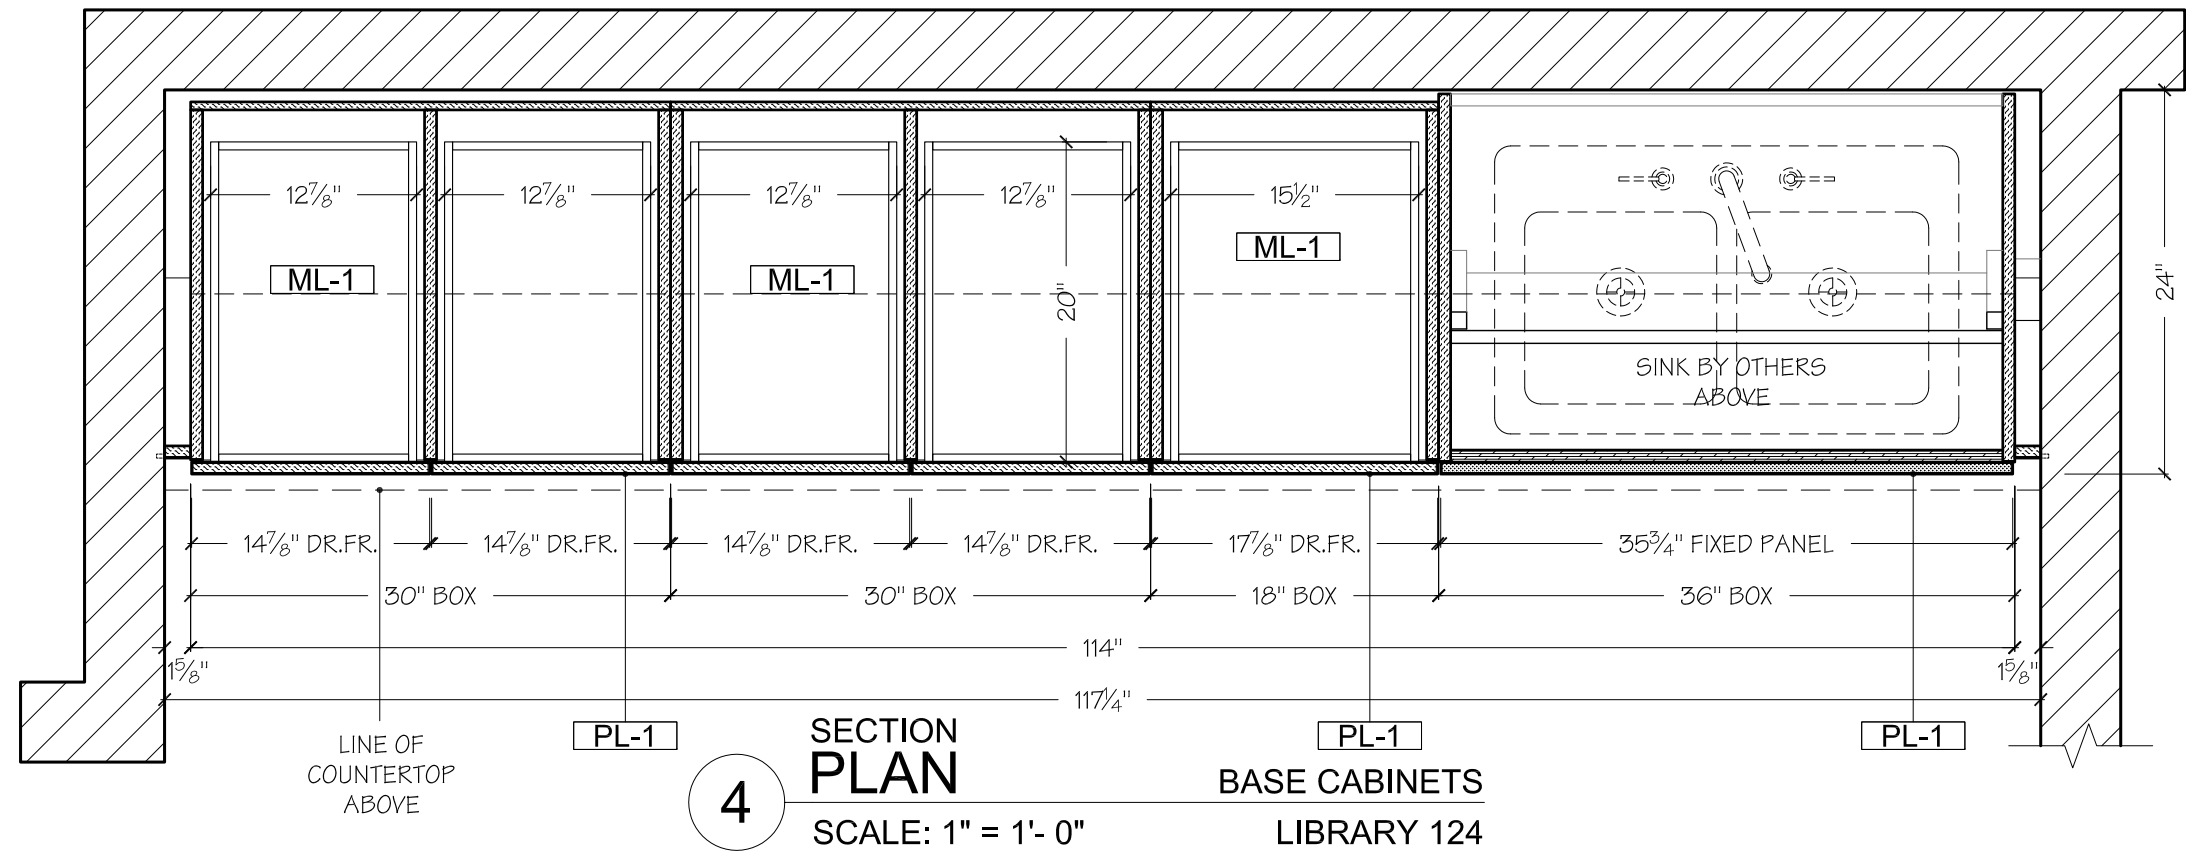


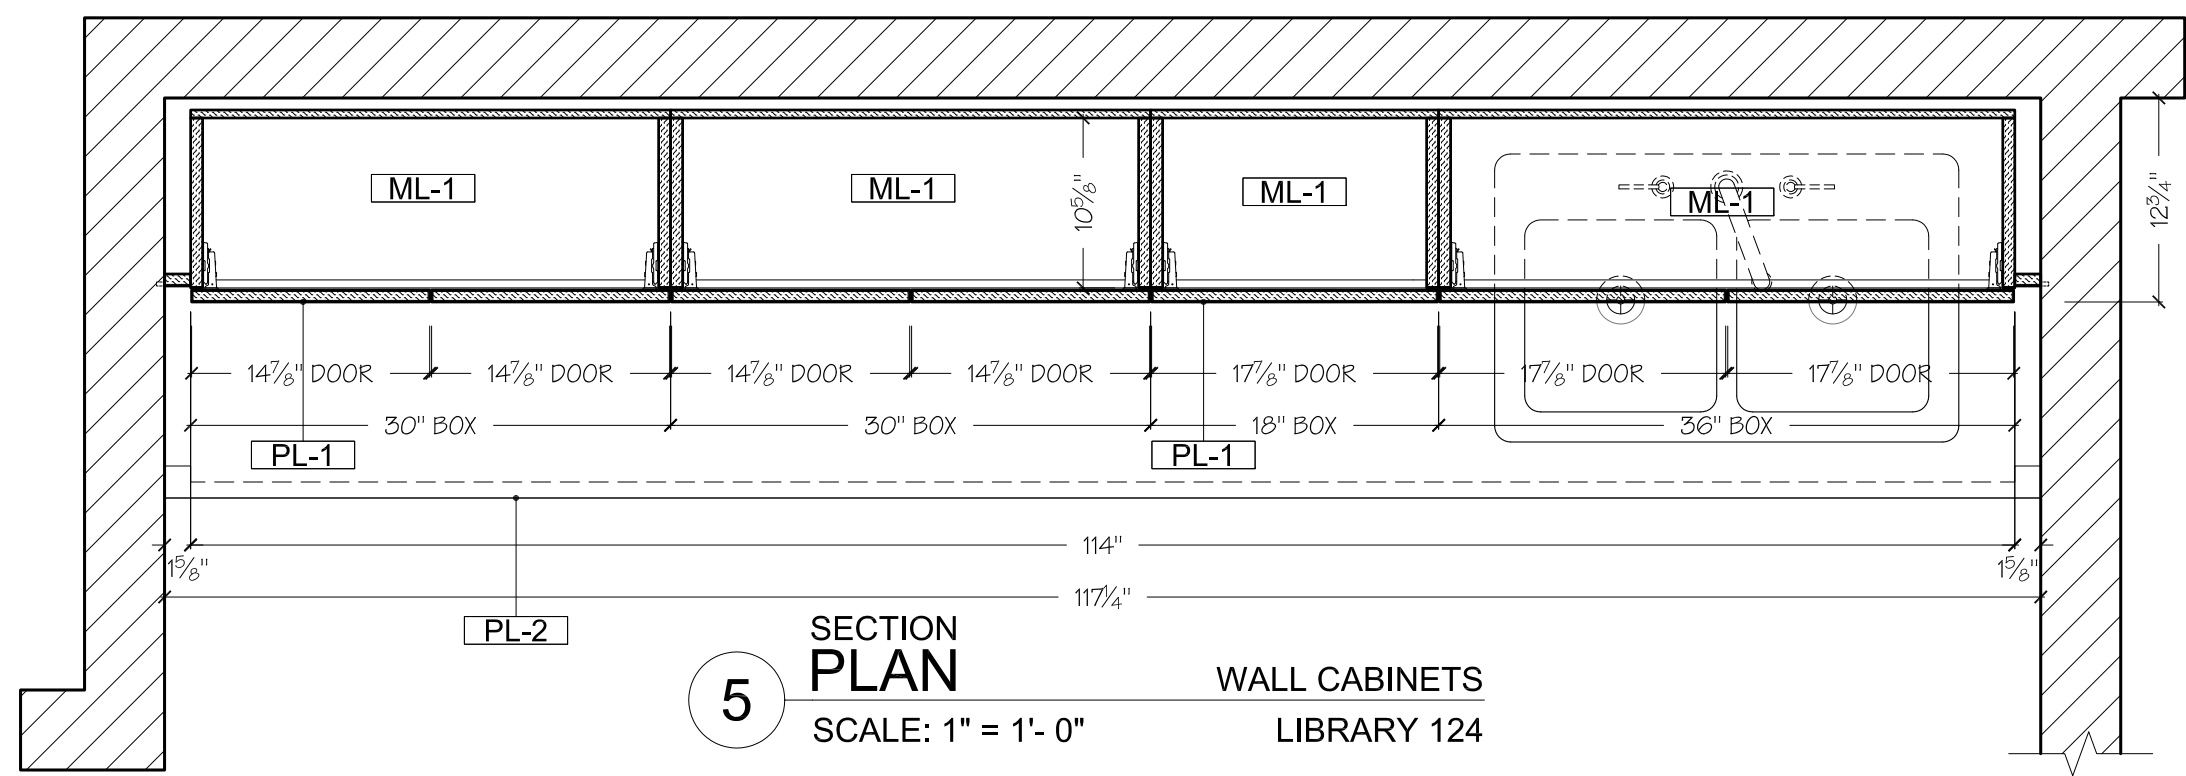

**Drafting &
Design** by
Mikhail

www.cadcabinets.com

ML-1	WHITE THERMALLY FUSED MELAMINE ON PARTICLEBOARD CORE
PL-1	FORMICA 3514-58 SADDLE LEATHER
PL-2	FORMICA 7014-42 COLORADO SLATE
PL-3	FORMICA 5904-43 WILD CHERRY
PL-4	FORMICA 3688-58 MADRAS INDIAN SLATE
PL-5	FORMICA 3917-46 ROSSO GRANITE
CO-1	"CORIAN PINE" SOLID SURFACE MATERIAL
ST-1	
GL-1	

H-1	SALICE CONCEALED HINGES, FULL OVERLAY C2F6A39
H-2	KV EURO-STYLE SIDE MOUNTED DRAWER SLIDES KV-1284-500MM
H-3	STANDARD 5" (128MM) WIREPULLS 116.09.680
H-4	STANDARD HD BARREL TYPE LEVELERS
H-5	5MM SHELF PINS
H-6	ZC3 - 94 PANEL Z-CLIPS
H-7	
H-8	
H-9	

SPECIAL NOTES
ALL DIMENSIONS ARE BASED ON NUMBERS AND SCALES REFLECTED ON ARCHITECTURAL PLANS AND ARE SUBJECT OF FIELD DIMENSIONING AND VERIFICATION.

Submittals	1. 11/20/2009 FOR APPROVAL
	2.
	3.
	4.

Job Name
ARBUTUS LIBRARY SENIOR CENTER
855 SULPHUR SPRING ROAD
BALTIMORE, MARYLAND 21227

Title
TYPICAL CASEWORK

Client
SANDERS DESIGNS
9727 GREENSIDE DRIVE ST. 202
COCKEYSVILLE, MARYLAND 21020

Miscellaneous

File Data	16:14
Date	11/19/2009
Scale	AS NOTED
Drawn By	MT
Job Number	JW102109-50R
Work Order	006
Page	6.01

ML-1	WHITE THERMALLY FUSED MELAMINE ON PARTICLEBOARD CORE
PL-1	FORMICA 3514-58 SADDLE LEATHER
PL-2	FORMICA 7014-42 COLORADO SLATE
PL-3	FORMICA 5904-43 WILD CHERRY
PL-4	FORMICA 3688-58 MADRAS INDIAN SLATE
PL-5	FORMICA 3917-46 ROSSO GRANITE
CO-1	"CORIAN PINE" SOLID SURFACE MATERIAL
ST-1	
GL-1	

H-1	SALICE CONCEALED HINGES, FULL OVERLAY C2P6A99
H-2	KV EURO-STYLE SIDE MOUNTED DRAWER SLIDES KV-1284-500MM
H-3	STANDARD 5" (128MM) WIREPULLS 116.09.680
H-4	STANDARD HD BARREL TYPE LEVELERS
H-5	5MM SHELF PINS
H-6	ZC3 - 94 PANEL Z-CLIPS
H-7	
H-8	
H-9	

SPECIAL NOTES

ALL DIMENSIONS ARE BASED ON NUMBERS AND SCALES REFLECTED ON ARCHITECTURAL PLANS AND ARE SUBJECT OF FIELD DIMENSIONING AND VERIFICATION.

Submittals	1. 11/20/2009 FOR APPROVAL
	2.
	3.
	4.

Job Name

ARBUTUS LIBRARY SENIOR CENTER
855 SULPHUR SPRING ROAD
BALTIMORE, MARYLAND 21227

Title

TYPICAL CASEWORK

Client

SANDERS DESIGNS
9727 GREENSIDE DRIVE ST. 202
COCKEYSVILLE, MARYLAND 21020

Miscellaneous

File Data

16:14

Date

11/19/2009

Scale

A5 NOTED

Drawn By

MT

Job Number





JW102109-50R

Work Order

006

Page

6.02

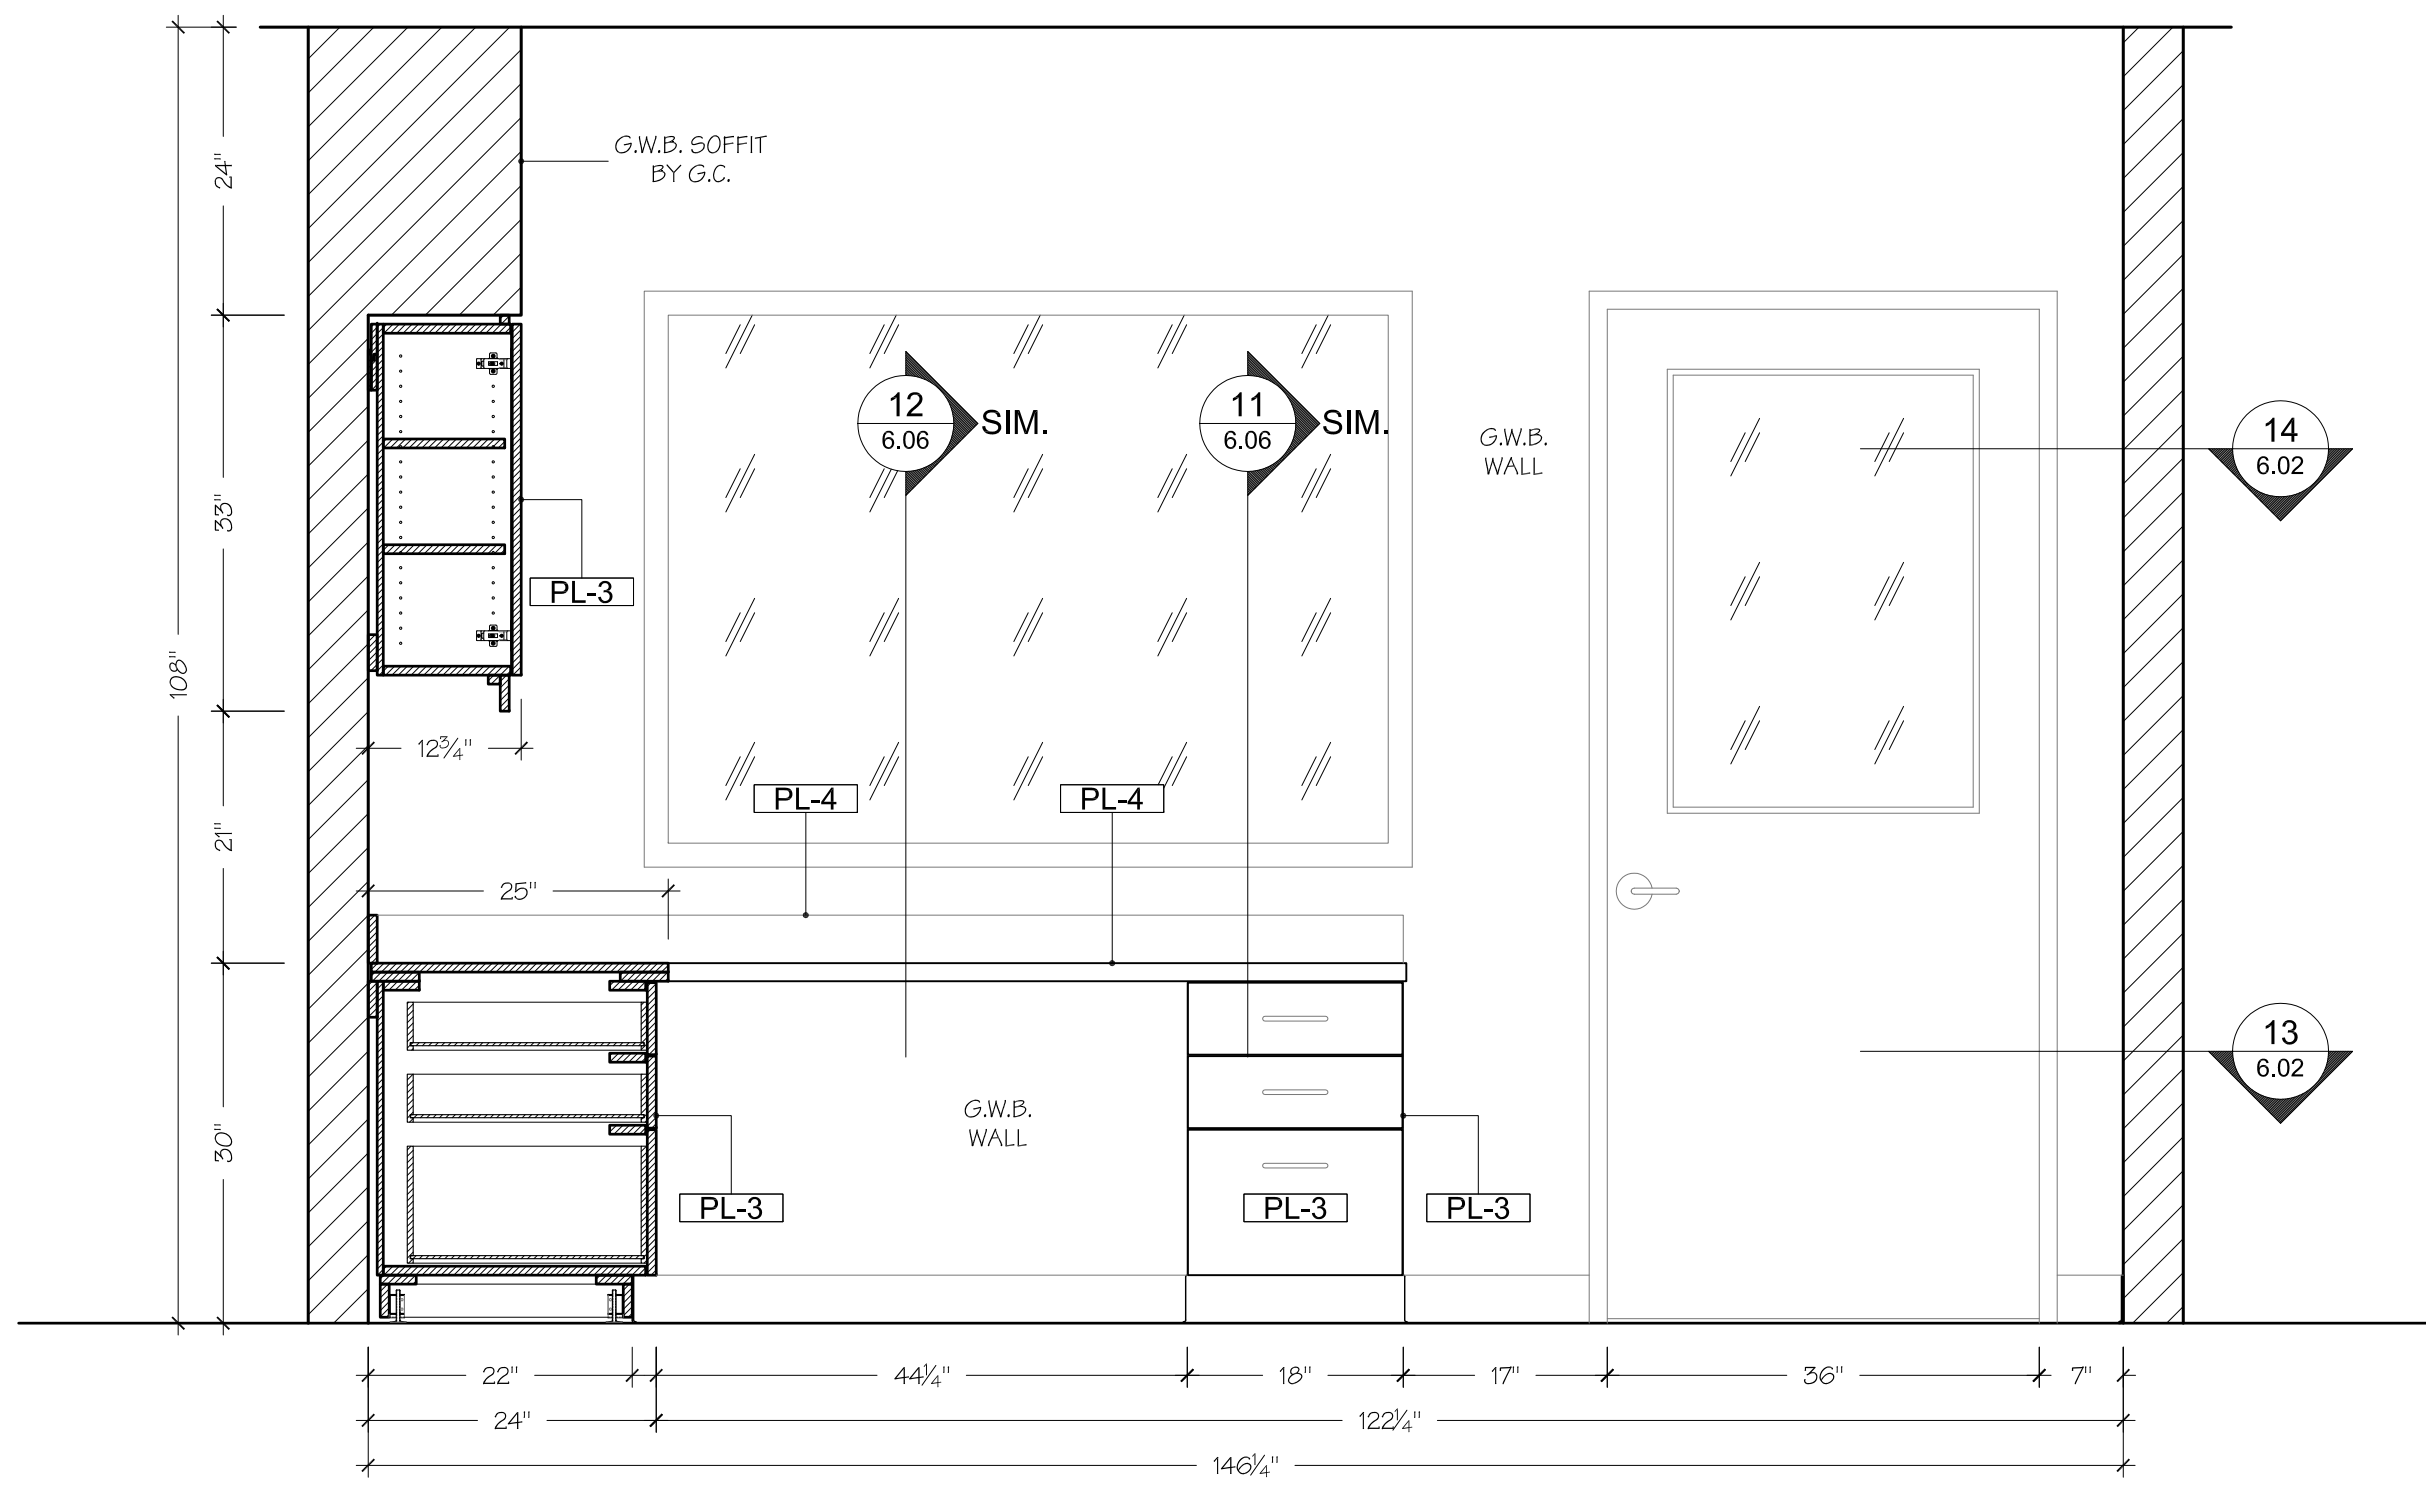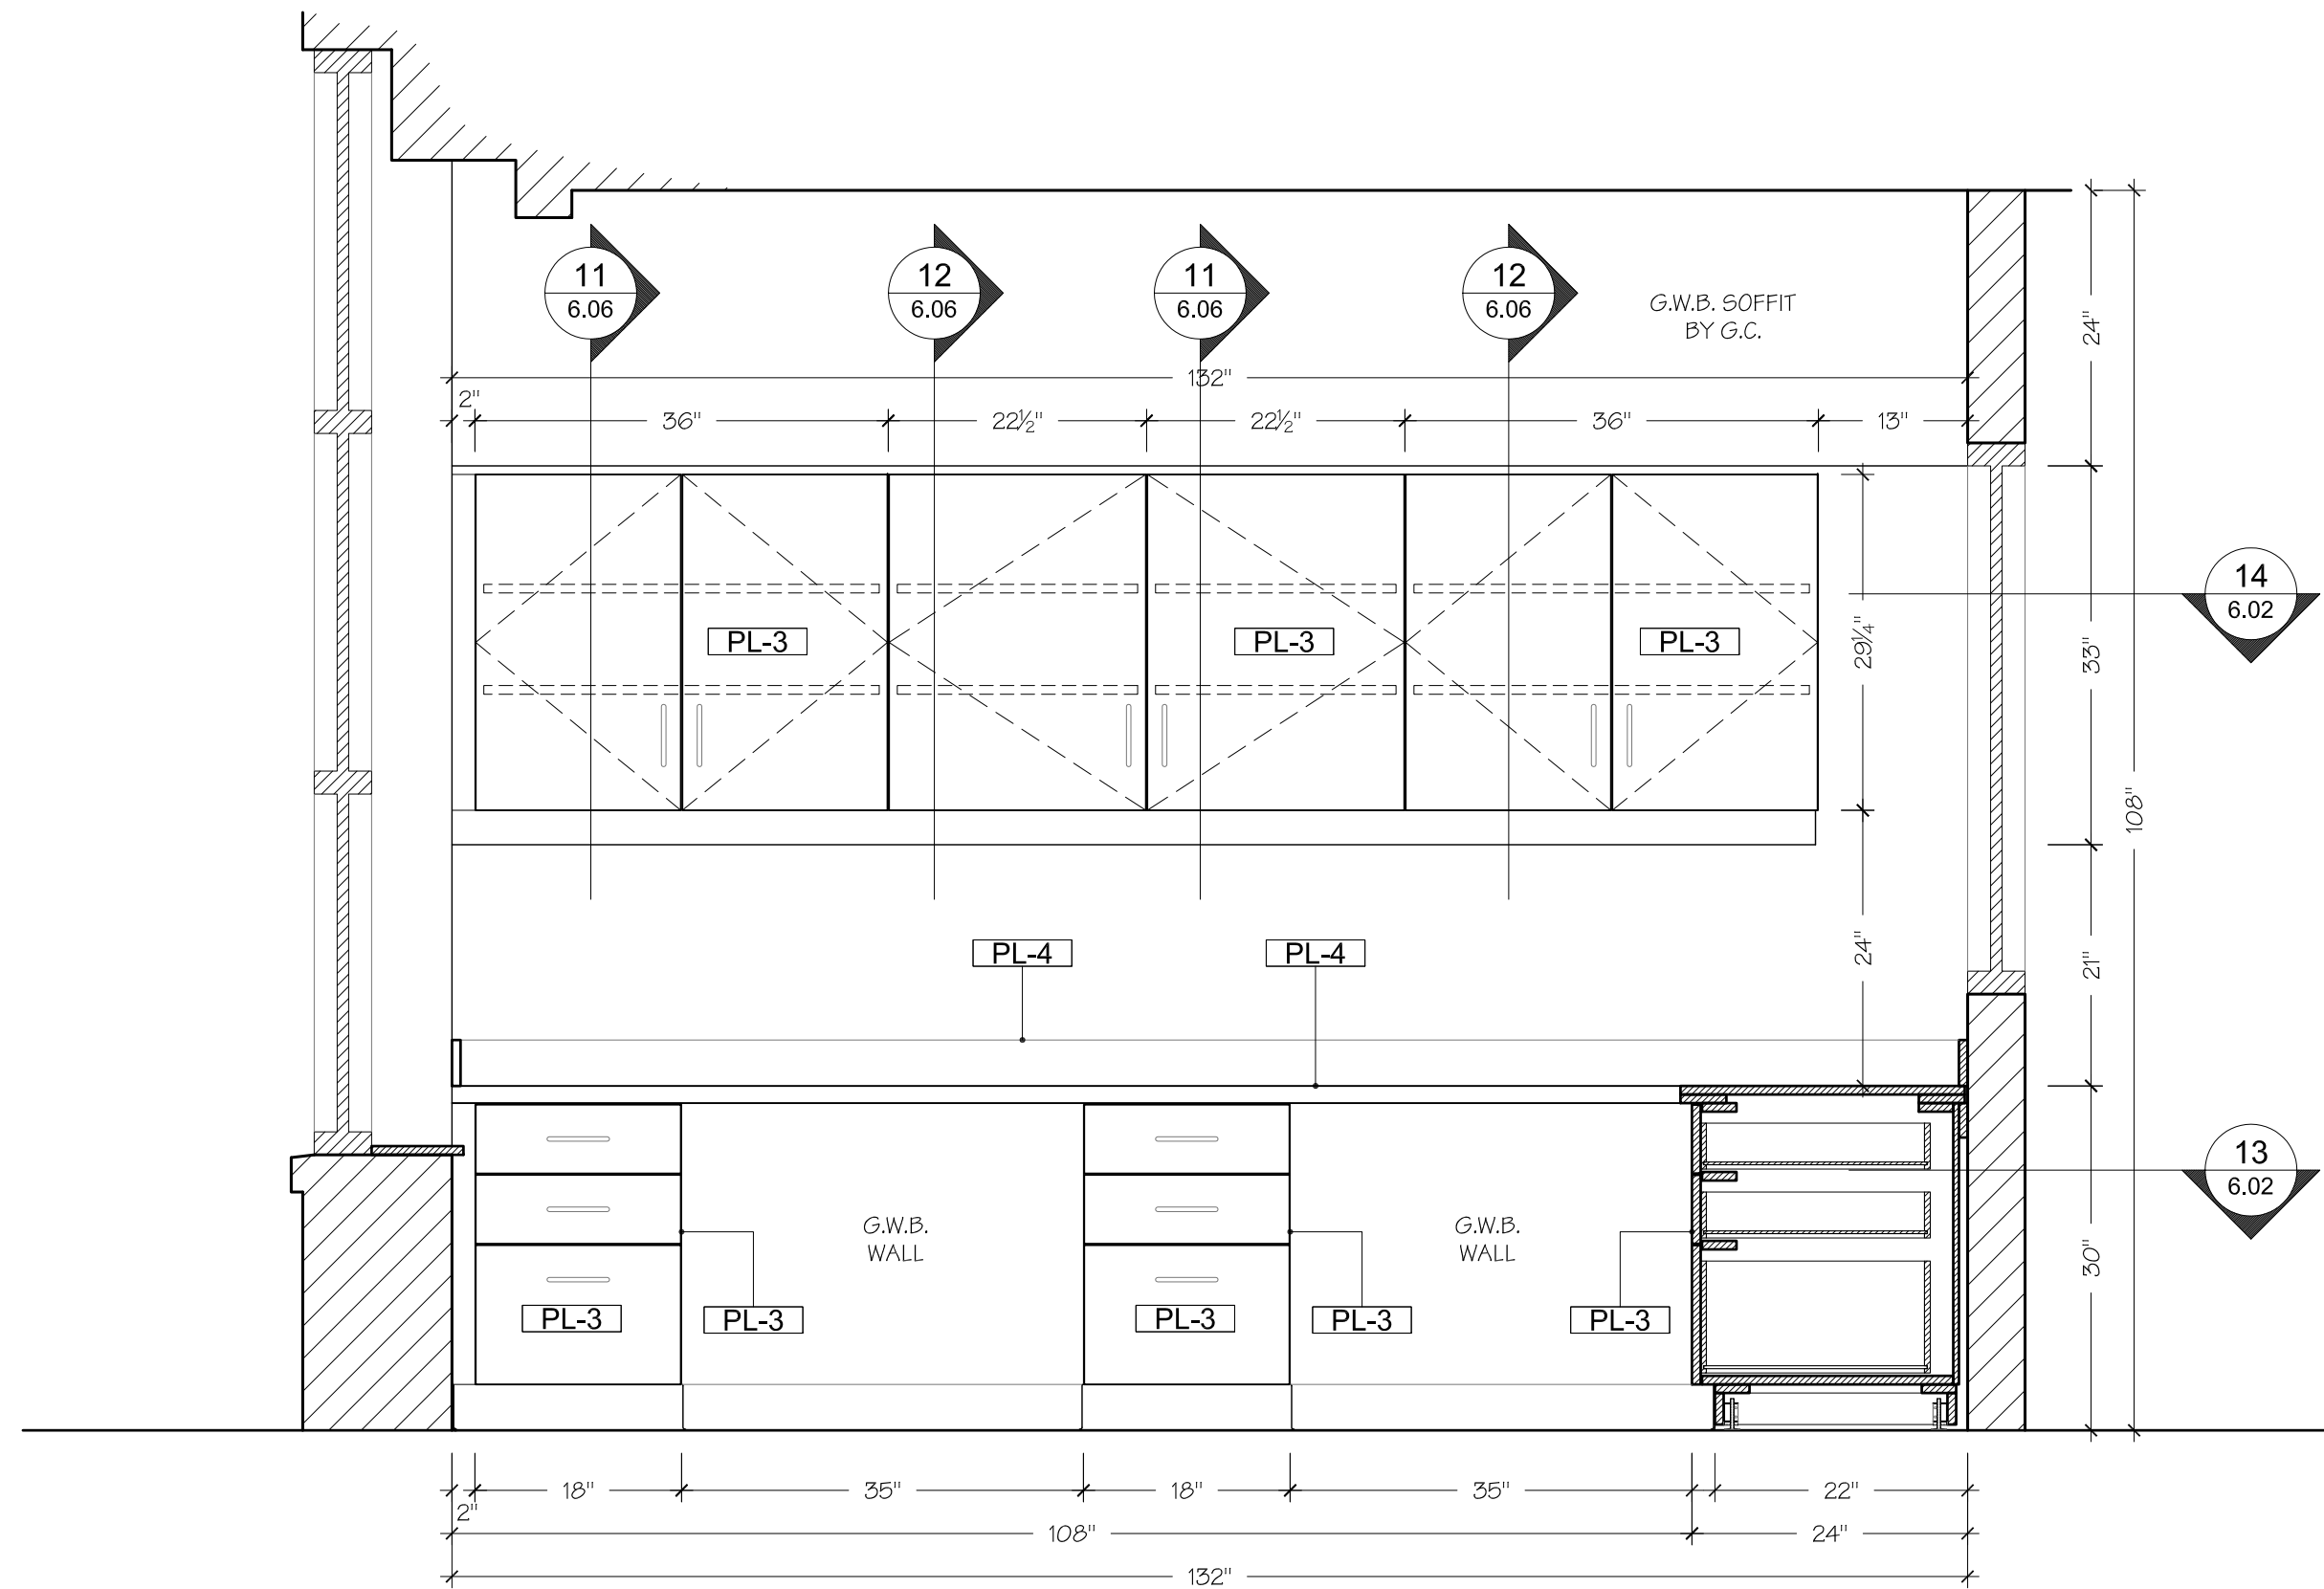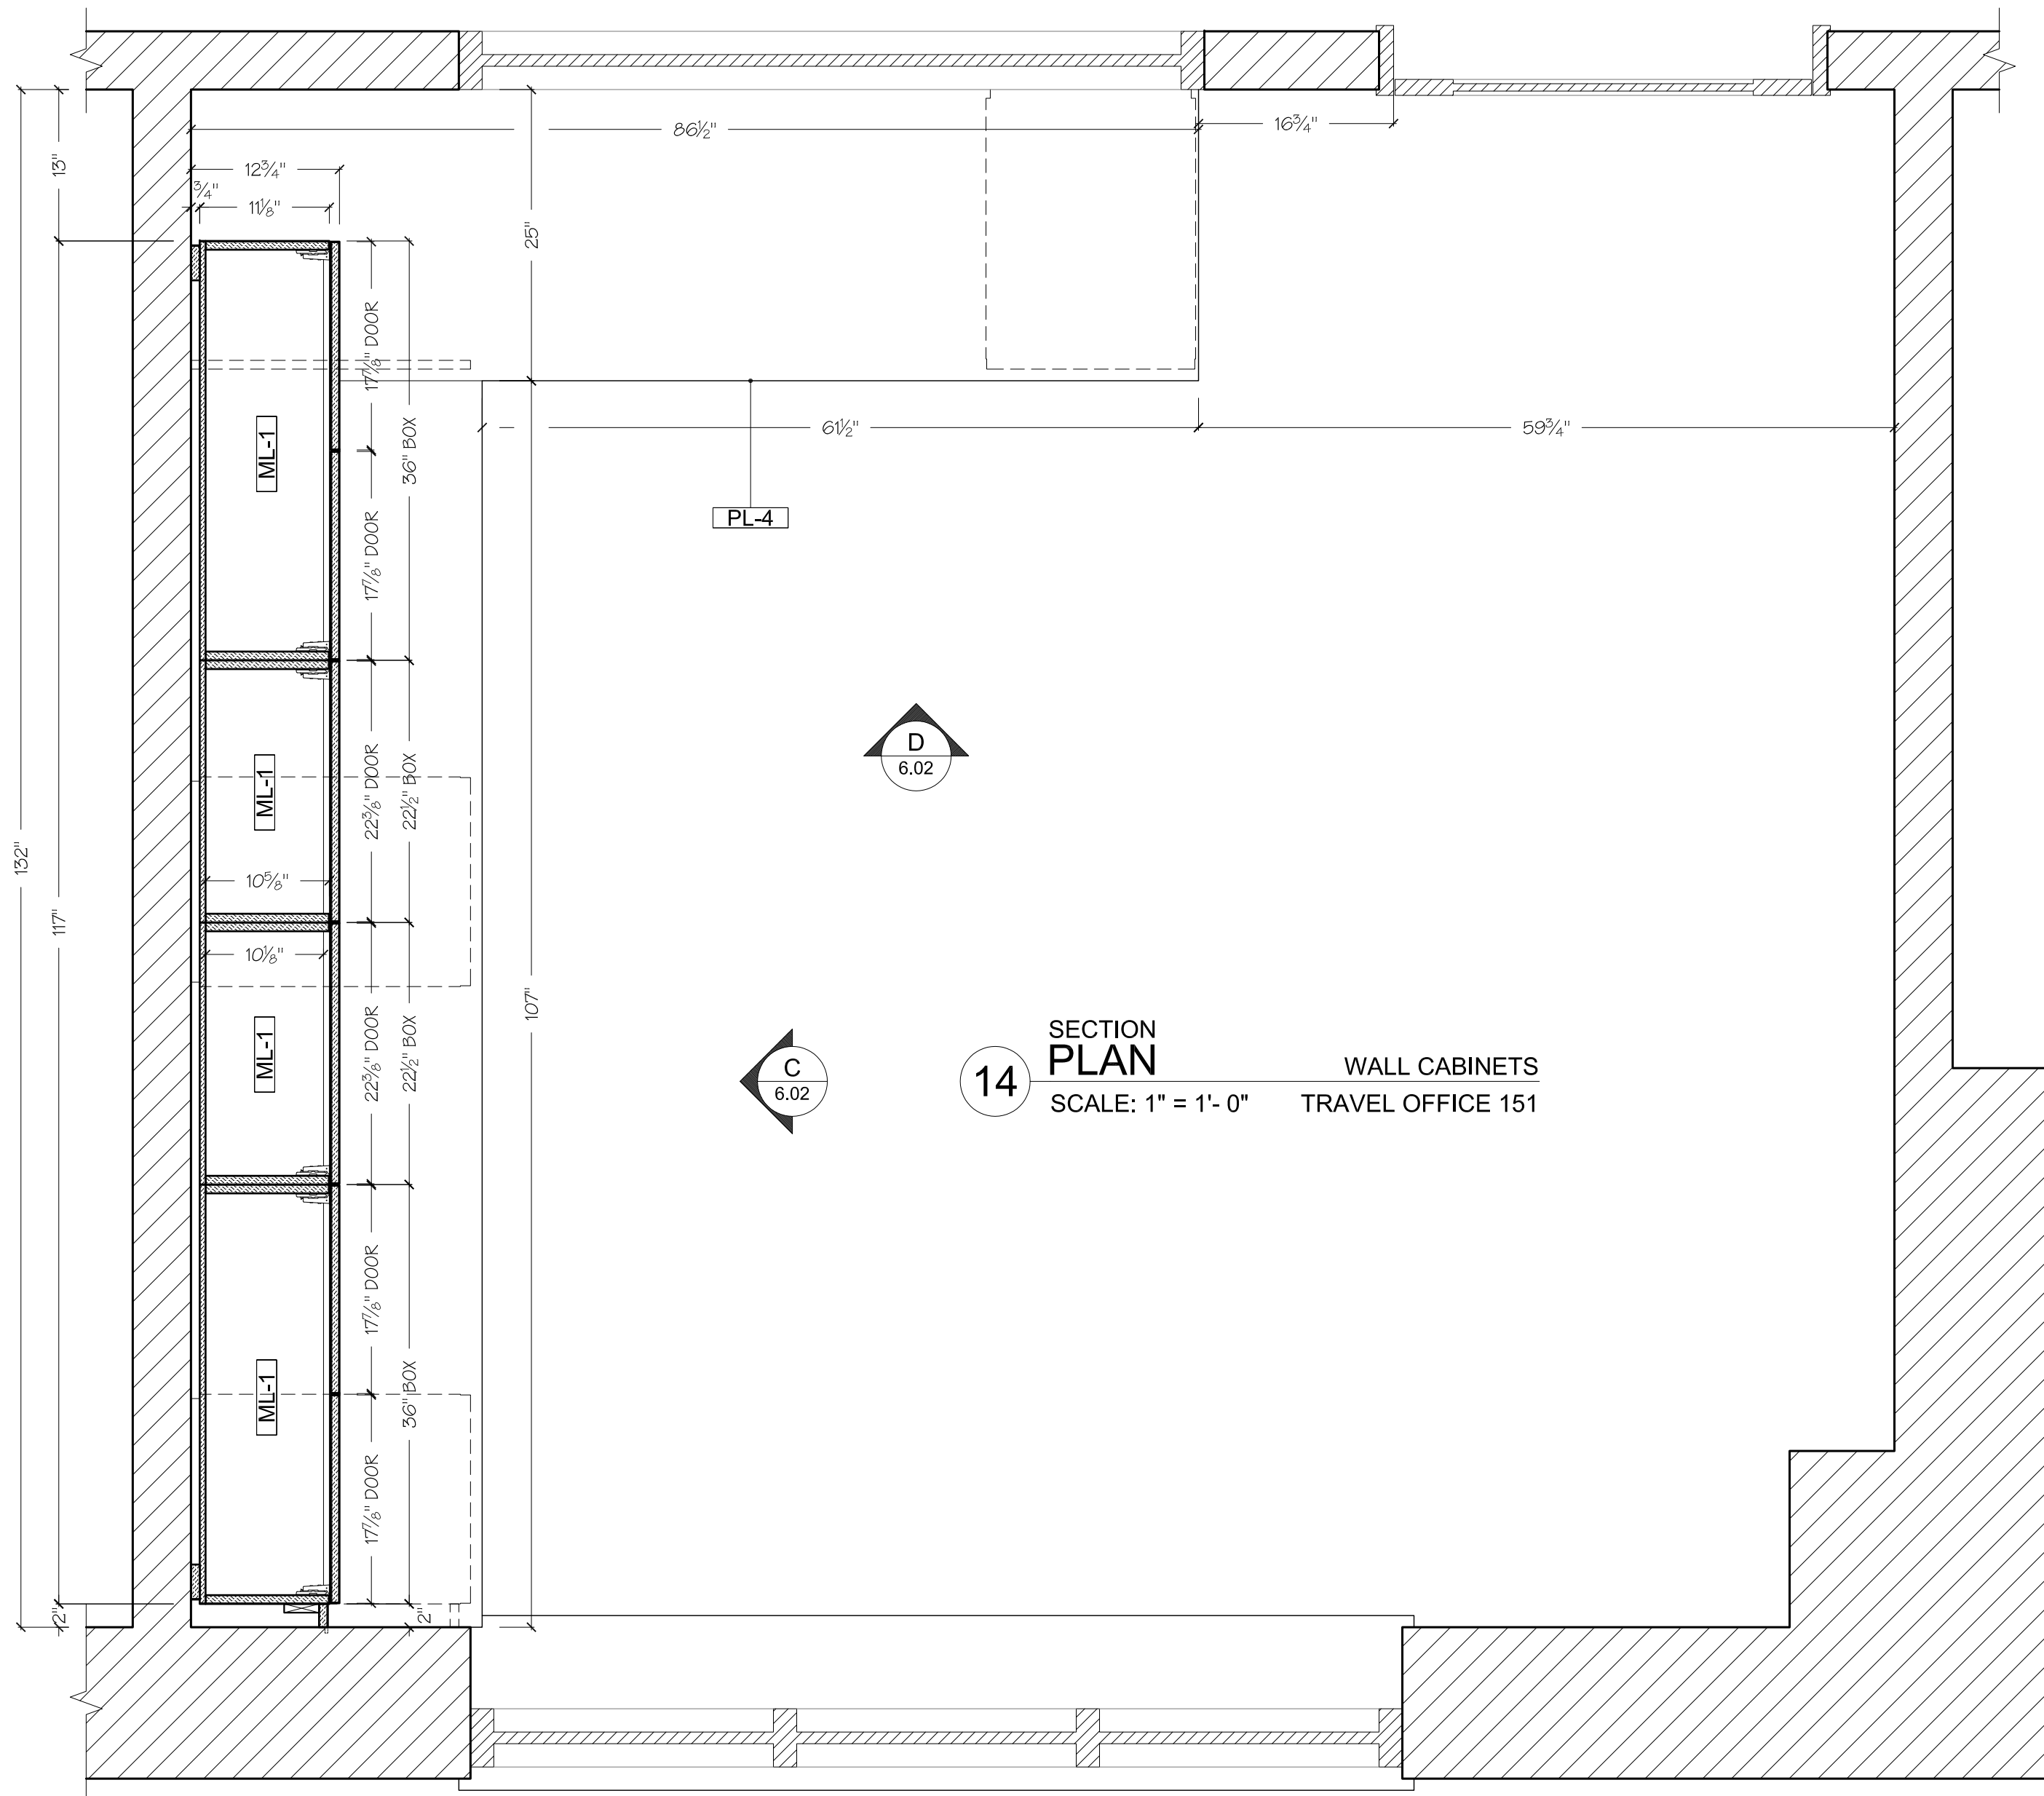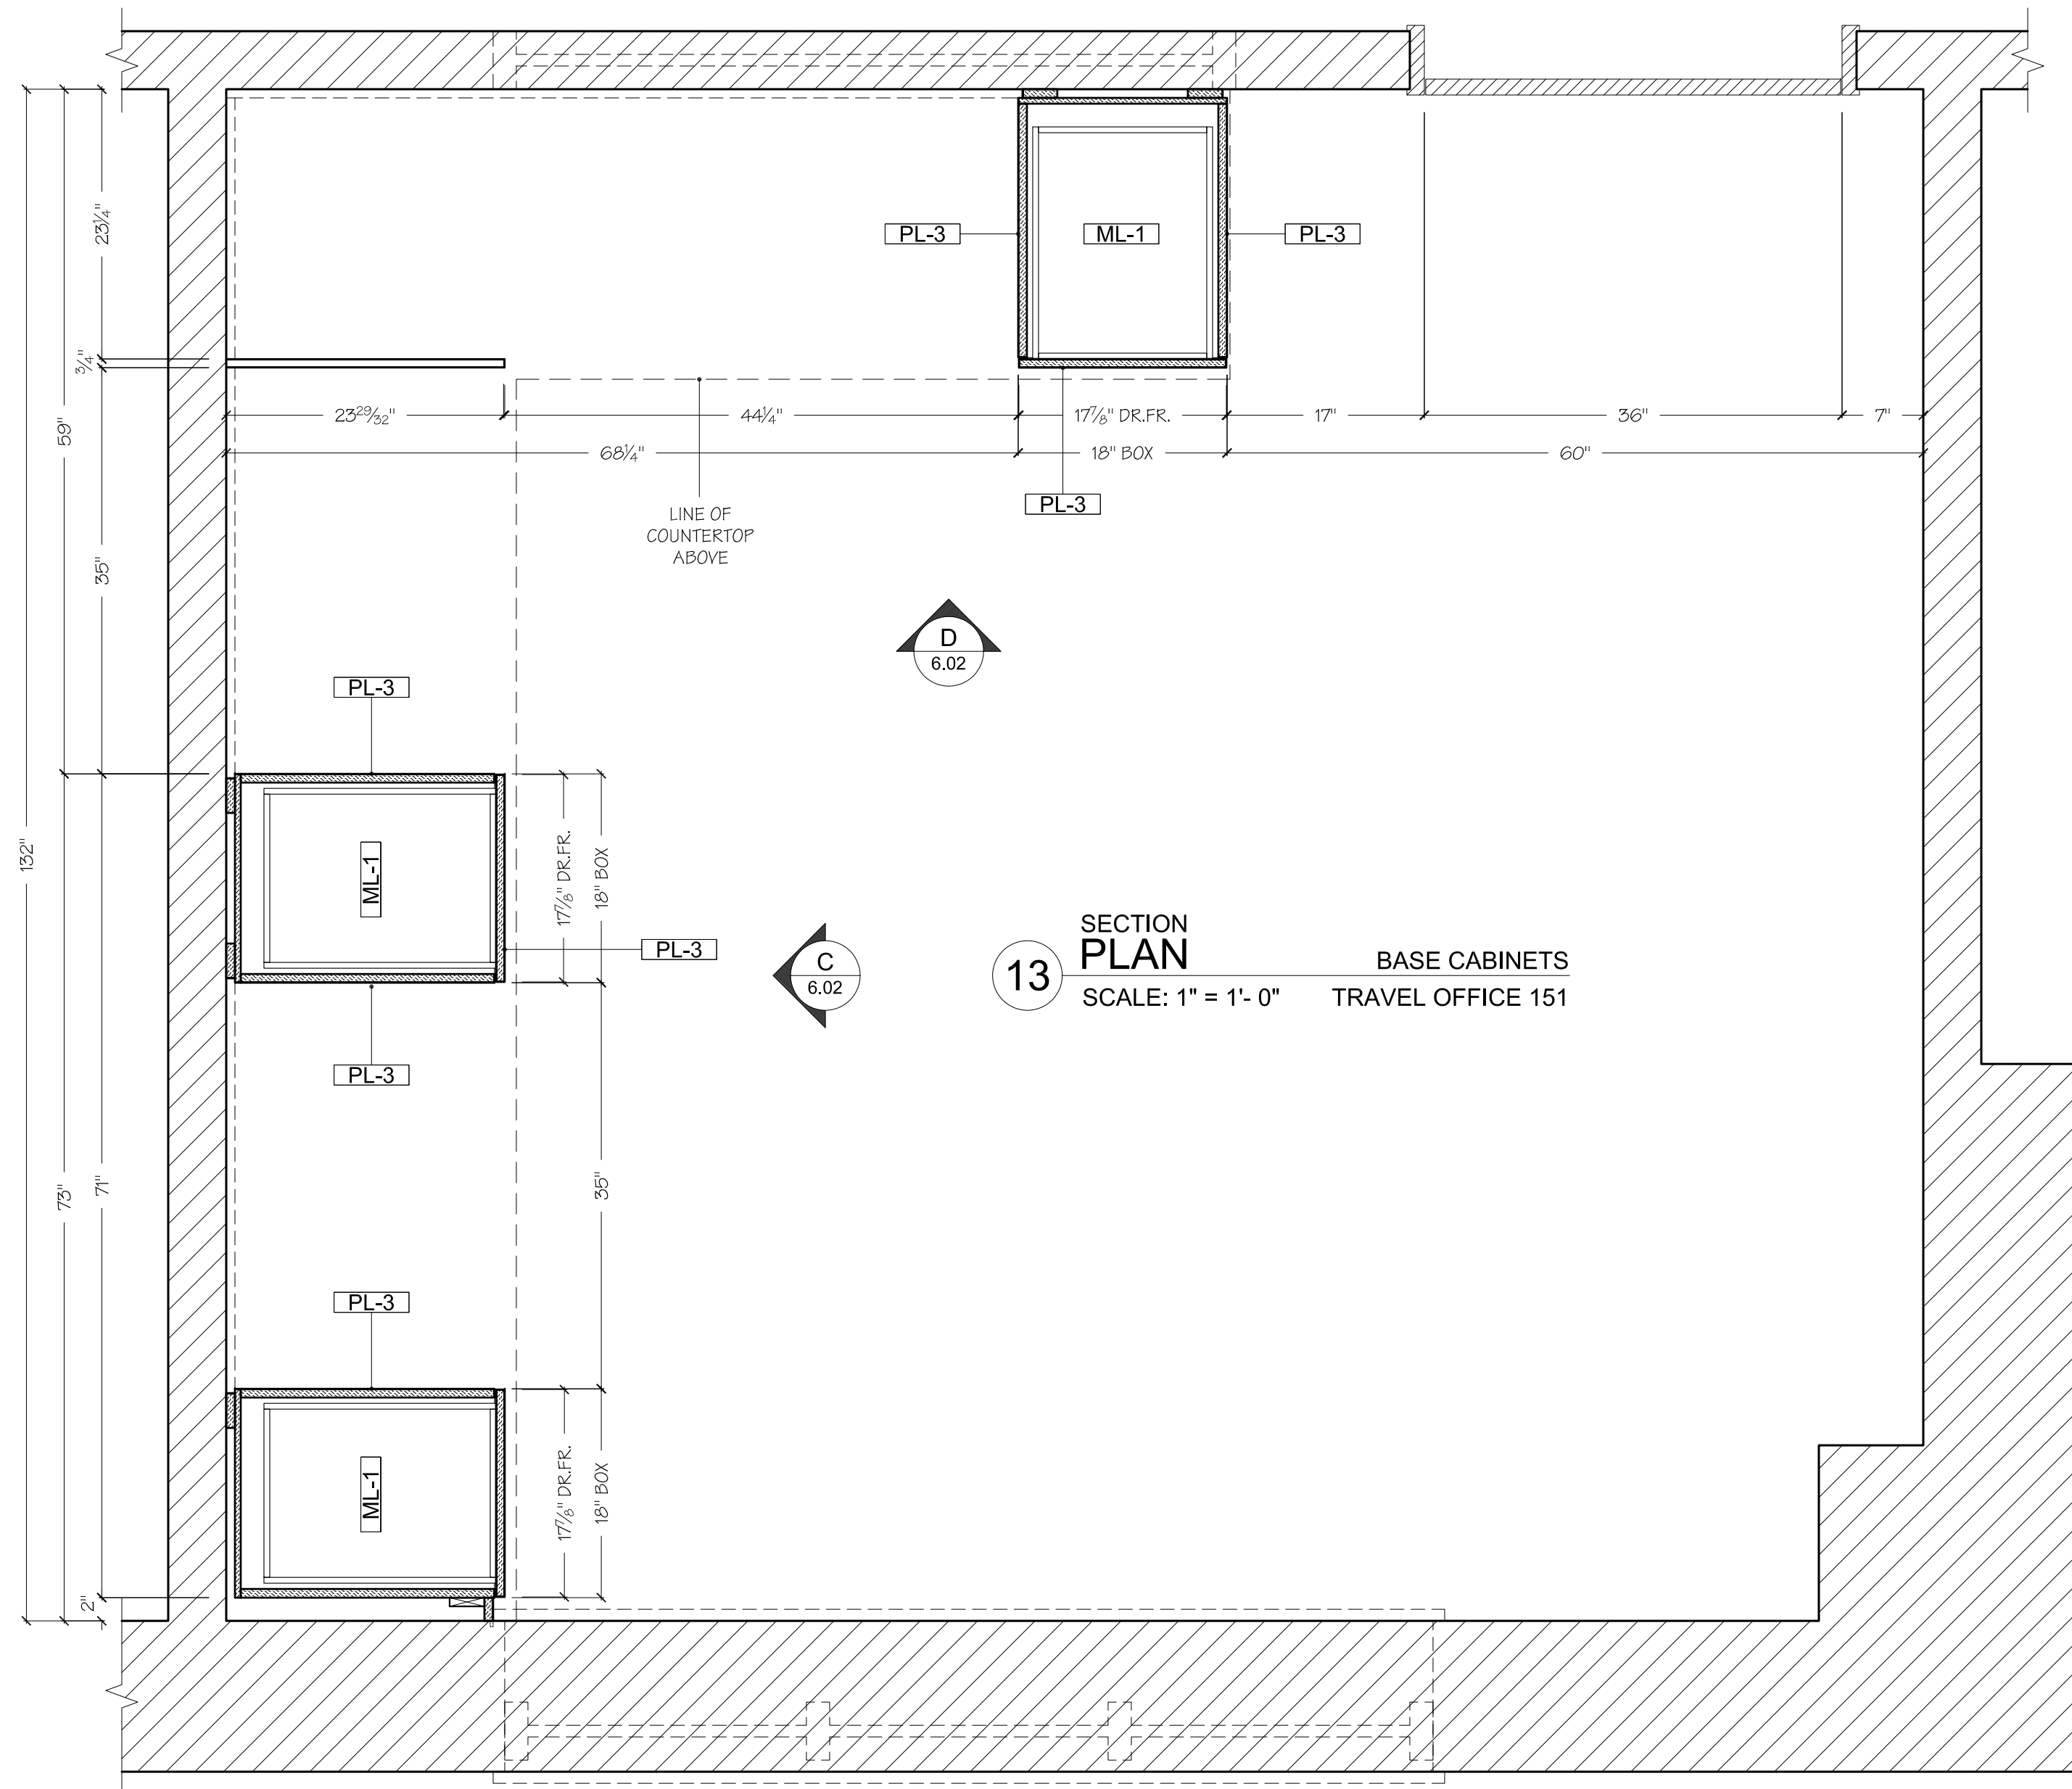

ML-1	WHITE THERMALLY FUSED MELAMINE ON PARTICLEBOARD CORE
PL-1	FORMICA 3514-58 SADDLE LEATHER
PL-2	FORMICA 7014-42 COLORADO SLATE
PL-3	FORMICA 5904-43 WILD CHERRY
PL-4	FORMICA 3688-58 MADRAS INDIAN SLATE
PL-5	FORMICA 3917-46 ROSSO GRANITE
CO-1	"CORIAN PINE" SOLID SURFACE MATERIAL
ST-1	
GL-1	

H-1	SALICE CONCEALED HINGES, FULL OVERLAY C2P6A99
H-2	KV EURO-STYLE SIDE MOUNTED DRAWER SLIDES KV-1284-500MM
H-3	STANDARD 5" (128MM) WIREPULLS 116.09.680
H-4	STANDARD HD BARREL TYPE LEVELERS
H-5	5MM SHELF PINS
H-6	ZC3 - 94 PANEL Z-CLIPS
H-7	
H-8	
H-9	

SPECIAL NOTES

ALL DIMENSIONS ARE BASED ON NUMBERS AND SCALES REFLECTED ON ARCHITECTURAL PLANS AND ARE SUBJECT OF FIELD DIMENSIONING AND VERIFICATION.

Submittals	1. 11/20/2009 FOR APPROVAL
	2.
	3.
	4.

Job Name

ARBUTUS LIBRARY SENIOR CENTER

855 SULPHUR SPRING ROAD
BALTIMORE, MARYLAND 21227

Title

TYPICAL CASEWORK

Client

SANDERS DESIGNS
9727 GREENSIDE DRIVE ST. 202
COCKEYSVILLE, MARYLAND 21020

Miscellaneous

File Data

16:14

Date

11/19/2009

Scale

AS NOTED

Drawn By

MT

Job Number




JW102109-SOR

Work Order


006

Page

6.03

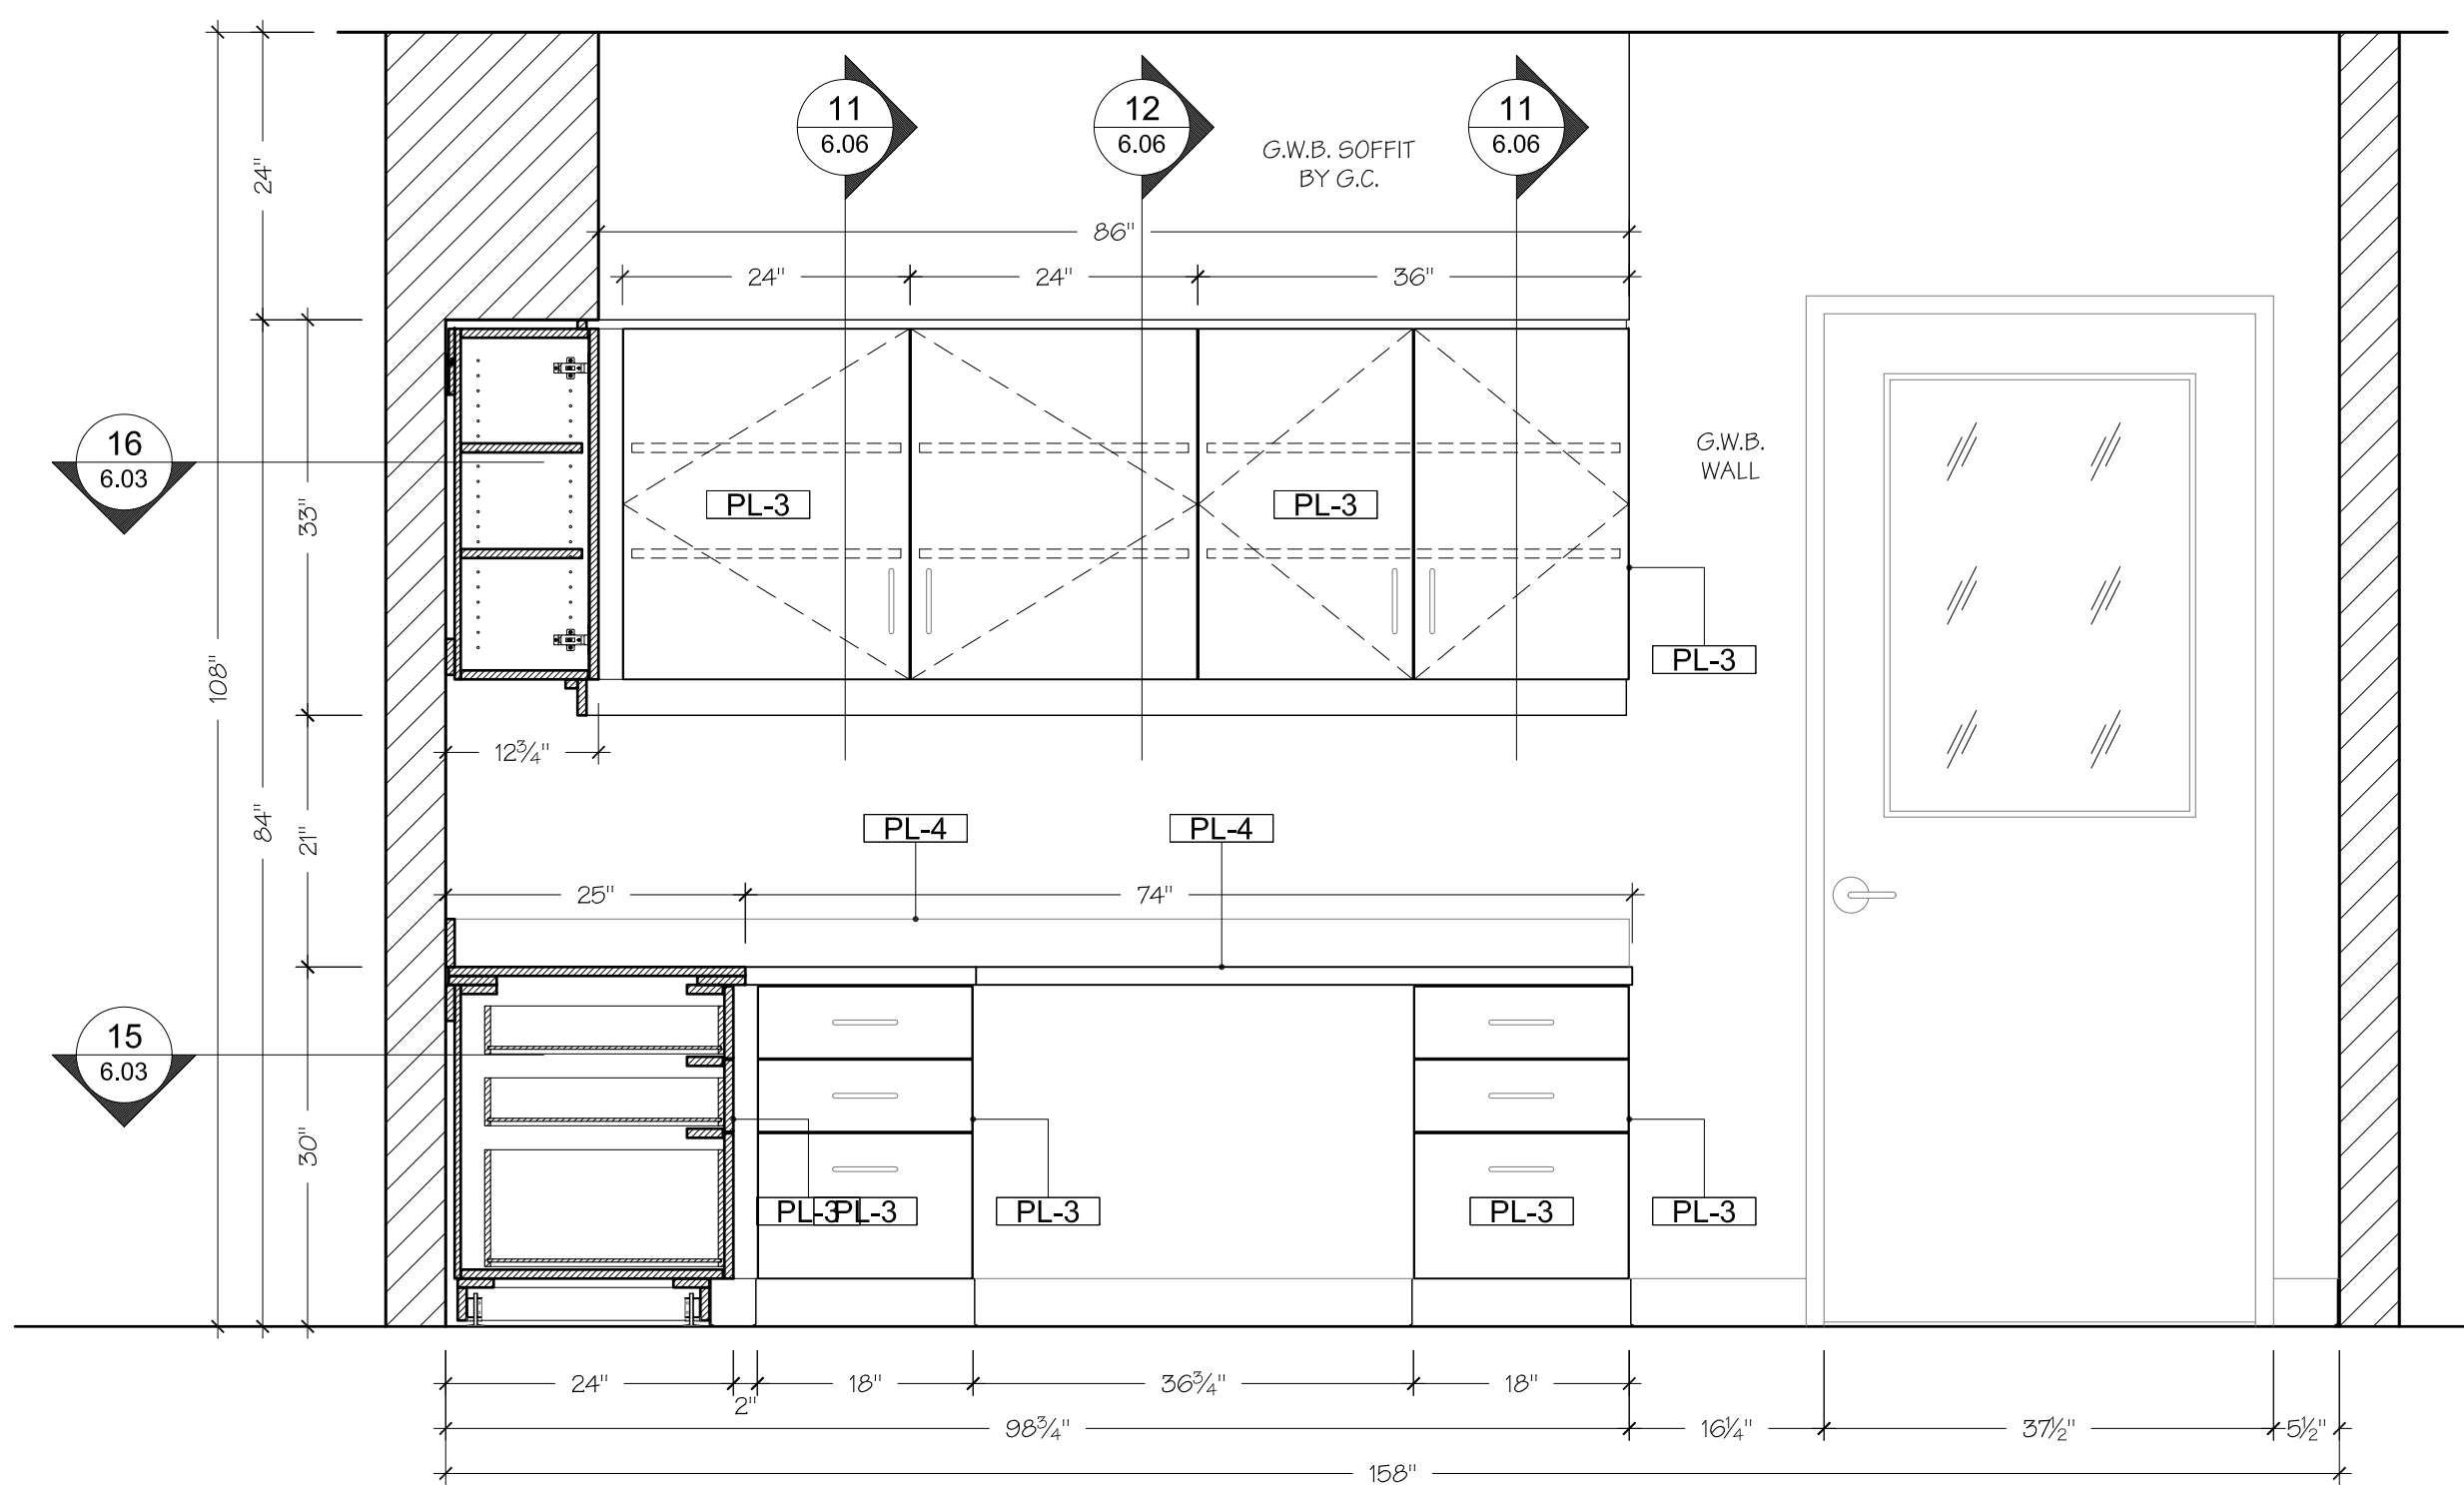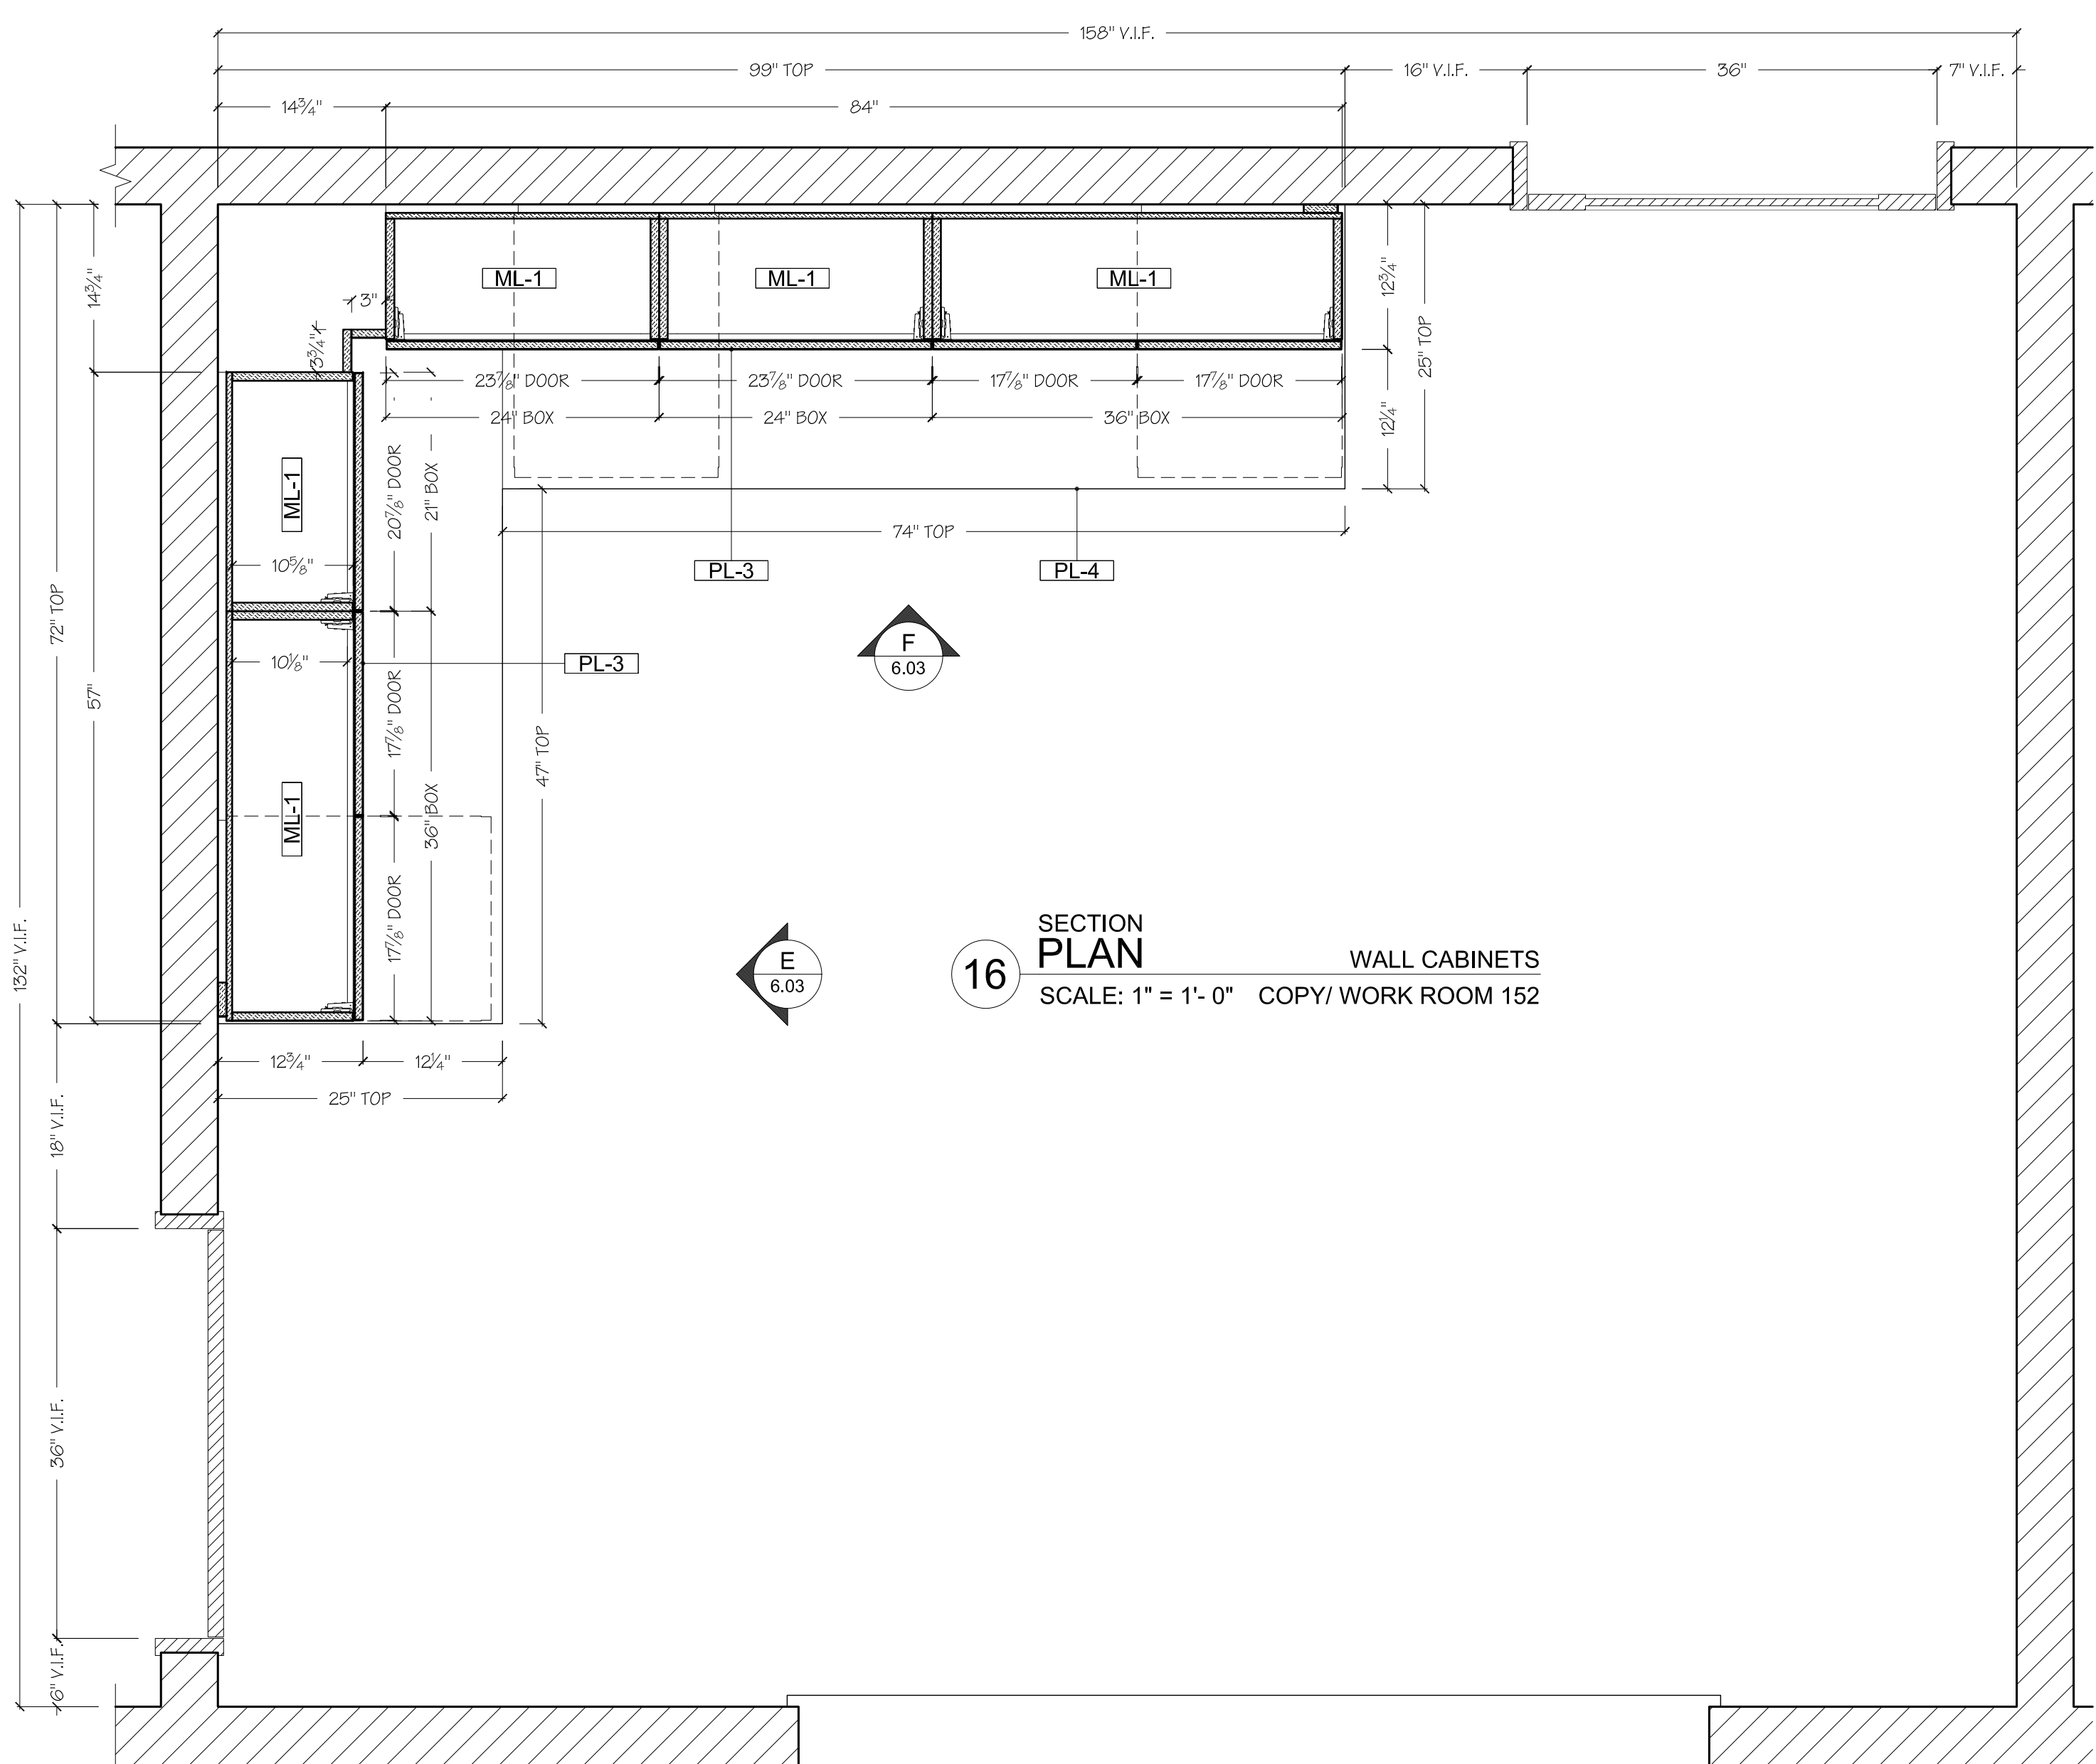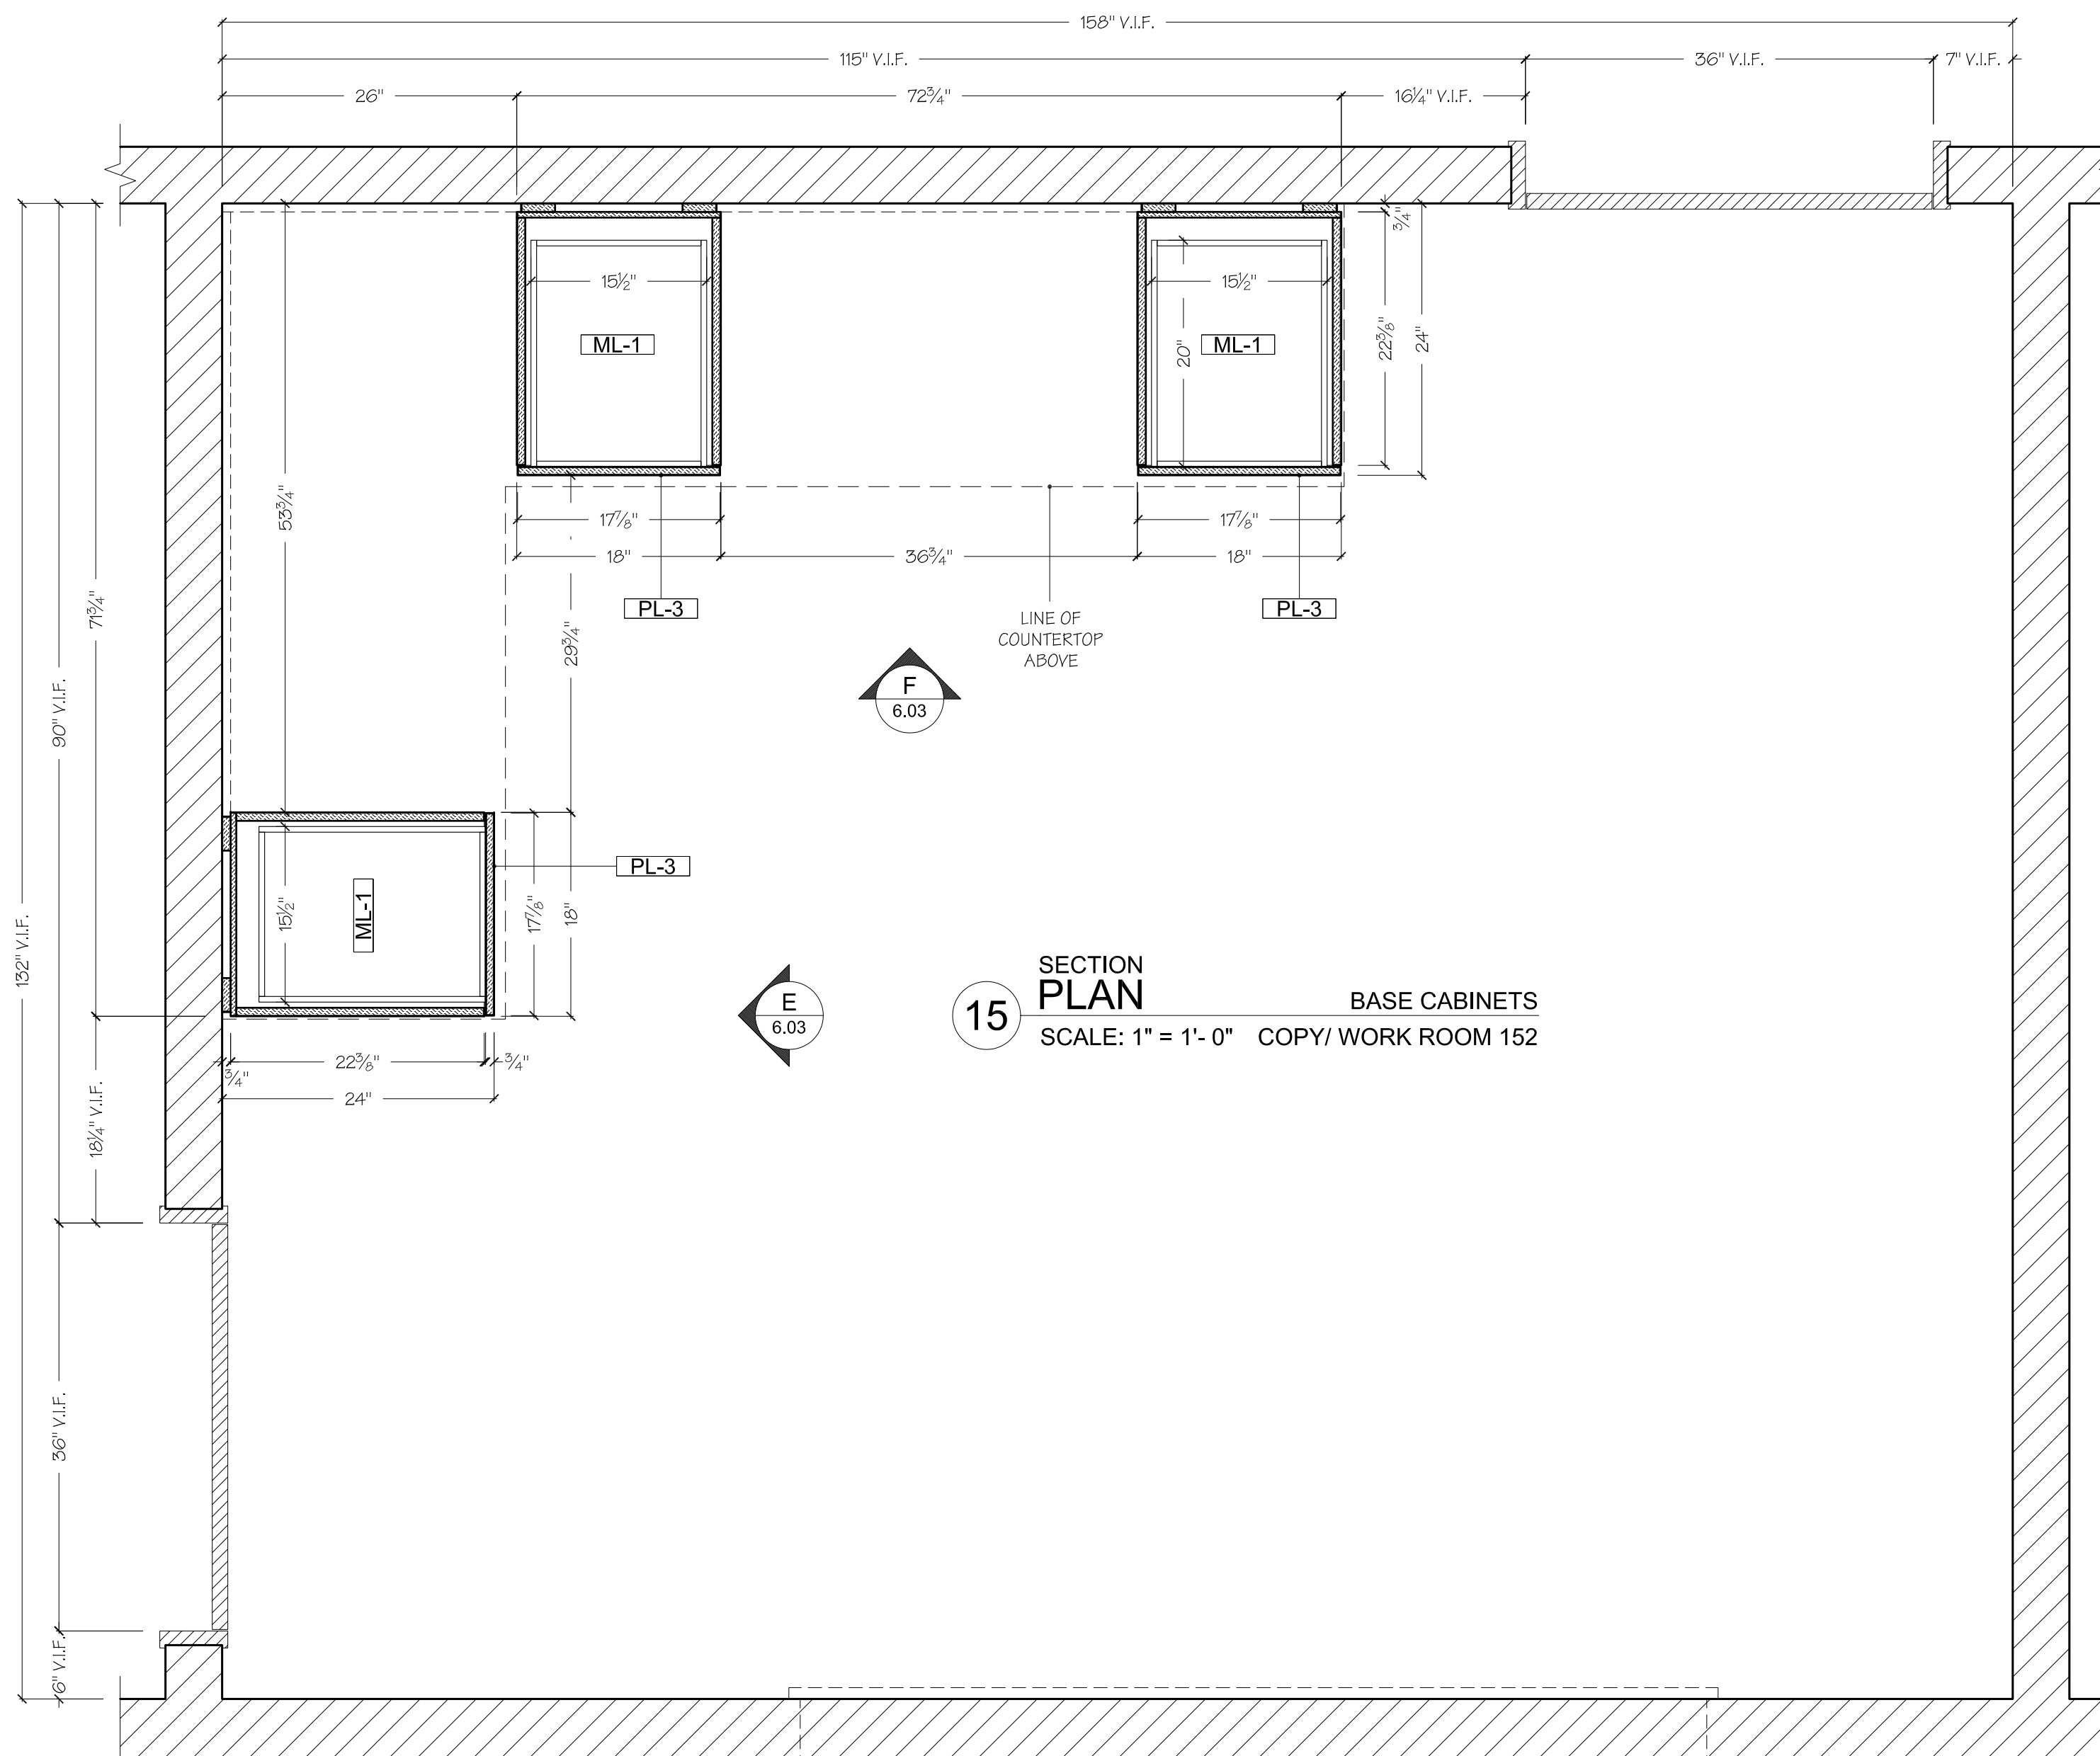

F ELEVATION CASEWORK
SCALE: 3/4" = 1'-0" COPY / WORK ROOM 152

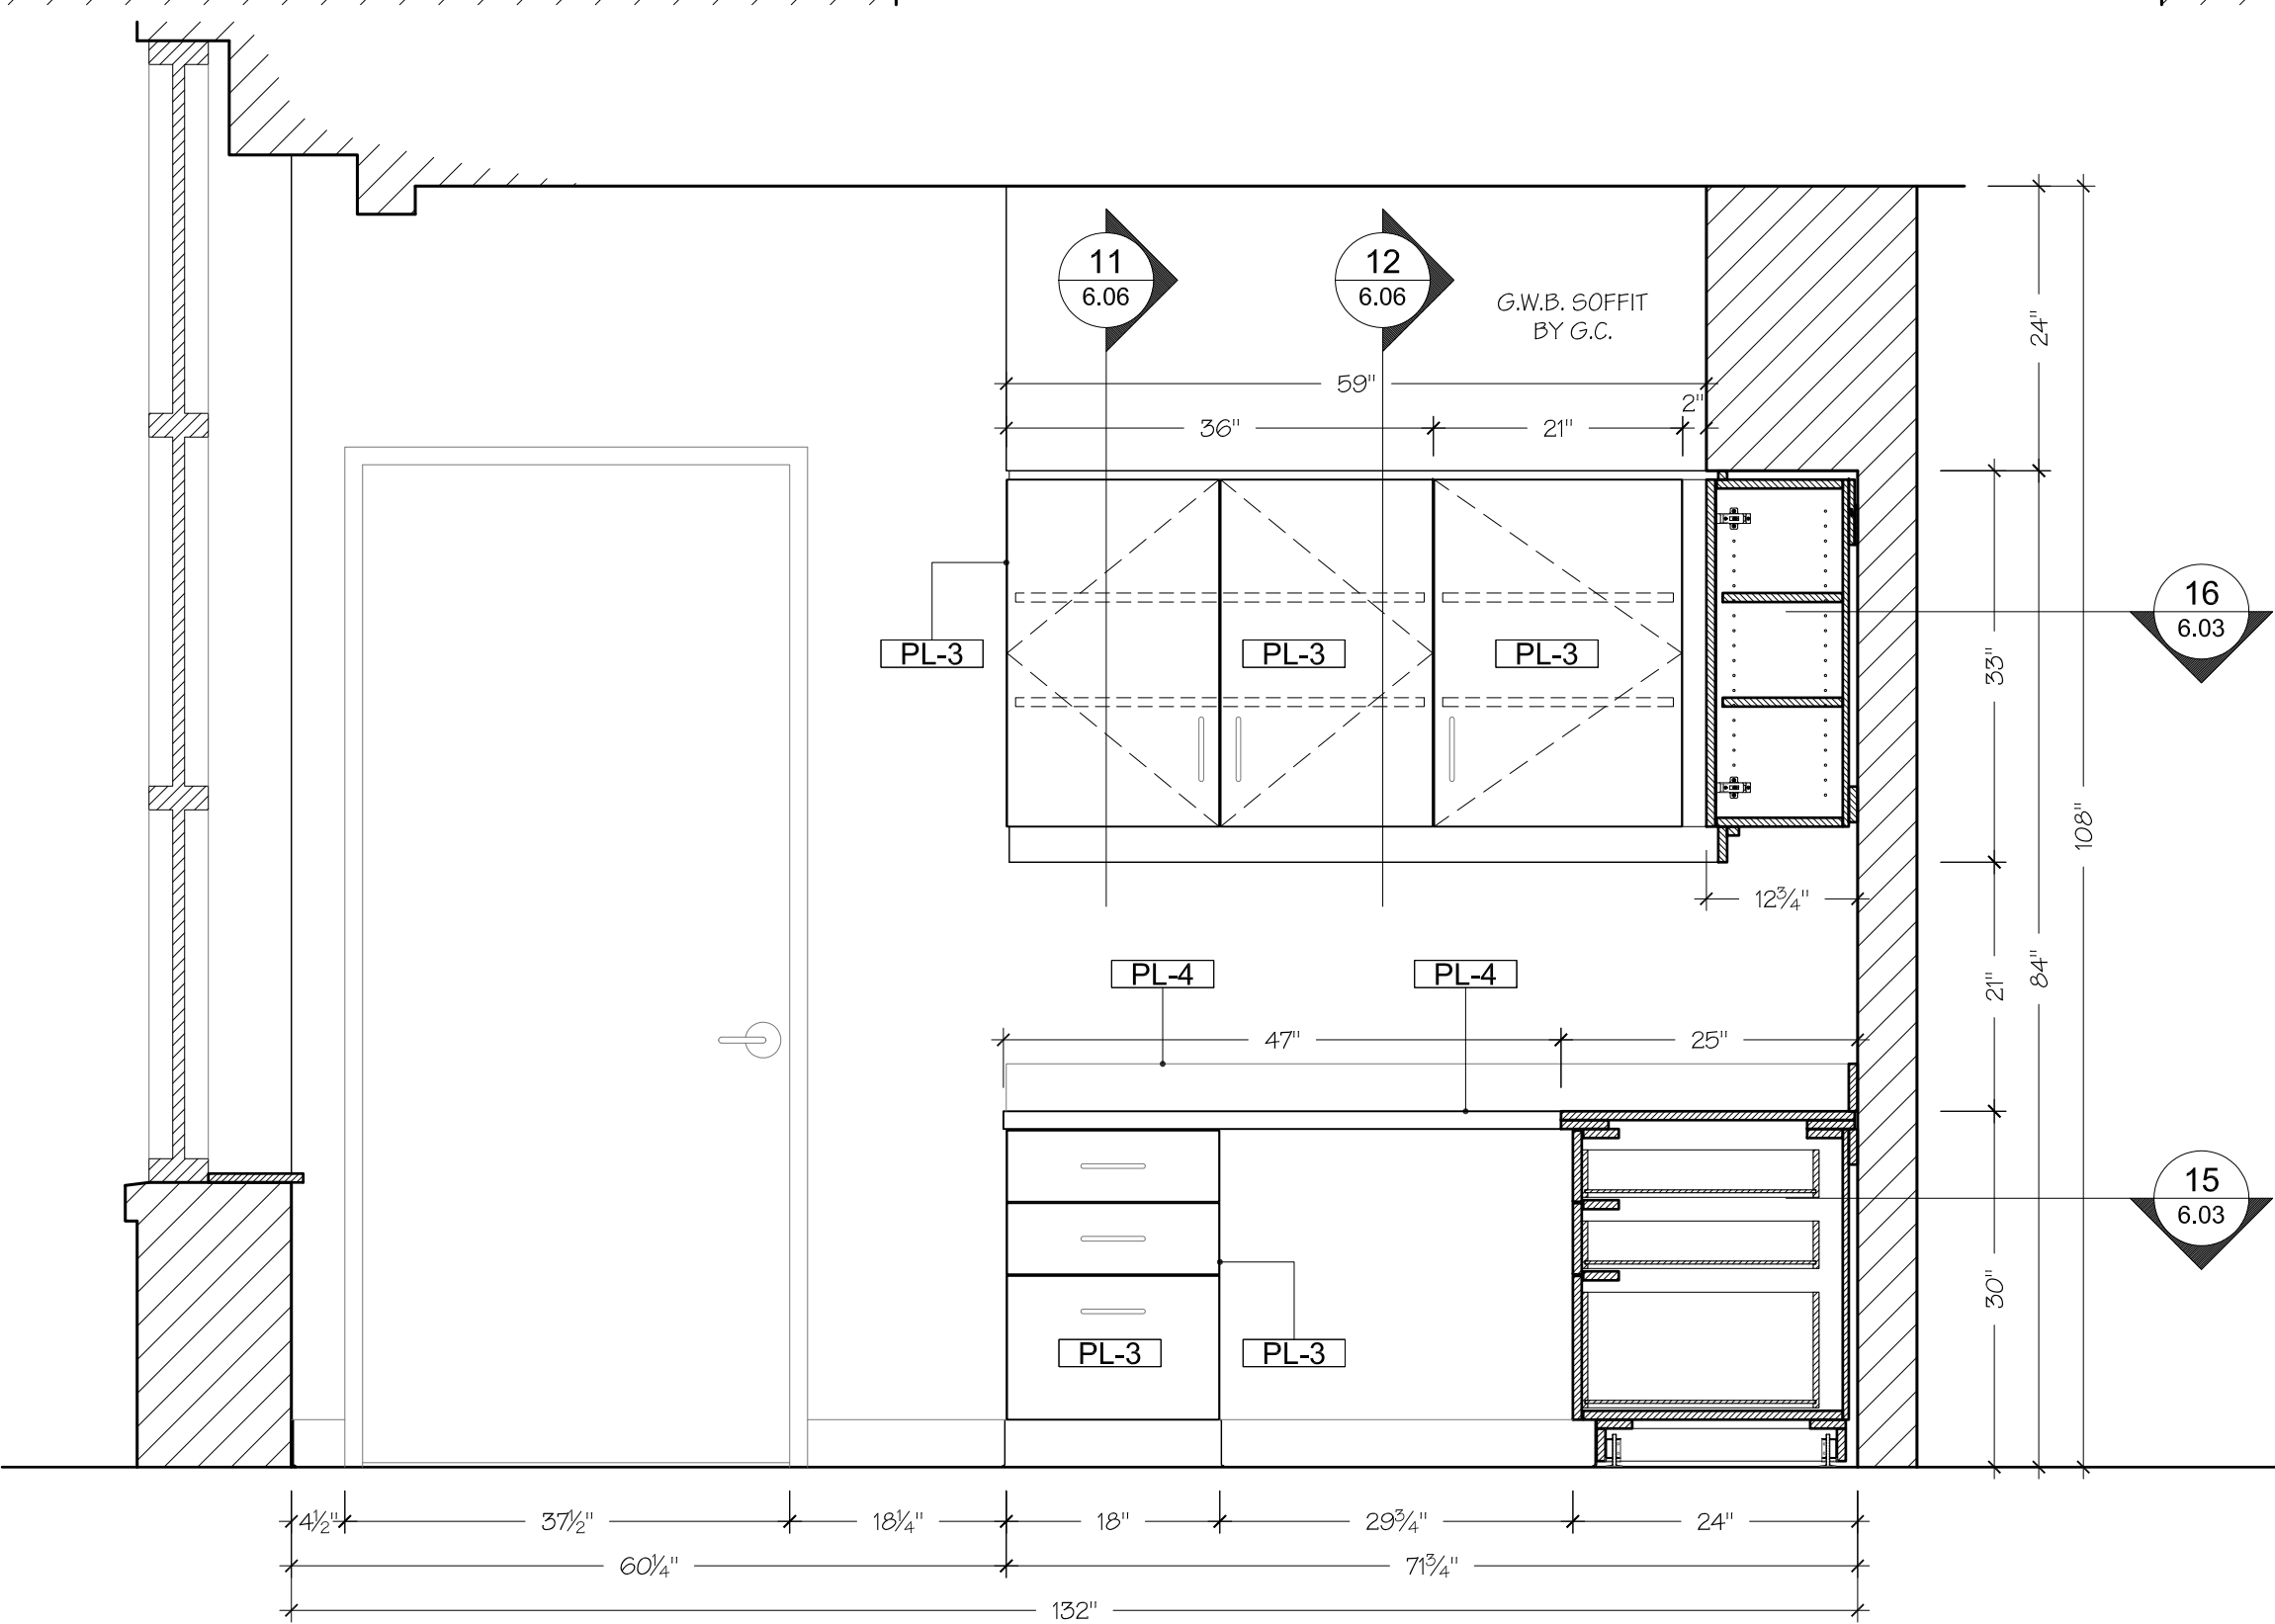

E ELEVATION CASEWORK
SCALE: 3/4" = 1'-0" COPY / WORK ROOM 152

ML-1	WHITE THERMALLY FUSED MELAMINE ON PARTICLEBOARD CORE
PL-1	FORMICA 3514-58 SADDLE LEATHER
PL-2	FORMICA 7014-42 COLORADO SLATE
PL-3	FORMICA 5904-43 WILD CHERRY
PL-4	FORMICA 3688-58 MADRAS INDIAN SLATE
PL-5	FORMICA 3917-46 ROSSO GRANITE
CO-1	"CORIAN PINE" SOLID SURFACE MATERIAL
ST-1	
GL-1	

H-1	SALICE CONCEALED HINGES, FULL OVERLAY C2P6A99
H-2	KV EURO-STYLE SIDE MOUNTED DRAWER SLIDES KV-1284-500MM
H-3	STANDARD 5" (128MM) WIREPULLS 116.09.680
H-4	STANDARD HD BARREL TYPE LEVELERS
H-5	5MM SHELF PINS
H-6	ZC3 - 94 PANEL Z-CLIPS
H-7	
H-8	
H-9	

SPECIAL NOTES
ALL DIMENSIONS ARE BASED ON NUMBERS AND SCALES REFLECTED ON ARCHITECTURAL PLANS AND ARE SUBJECT OF FIELD DIMENSIONING AND VERIFICATION.

Submittals
1. 11/20/2009 FOR APPROVAL
2.
3.
4.

Job Name
**ARBUTUS LIBRARY
SENIOR CENTER**
855 SULPHUR SPRING ROAD
BALTIMORE, MARYLAND 21227

Title
TYPICAL CASEWORK

Client
SANDERS DESIGNS
9727 GREENSIDE DRIVE ST. 202
COCKEYSVILLE, MARYLAND 21020

Miscellaneous

File Data
16:14

Date
11/19/2009









Scale
AS NOTED

Drawn By
MT

Job Number
JW102109-50R

Work Order
006

Page
6.04

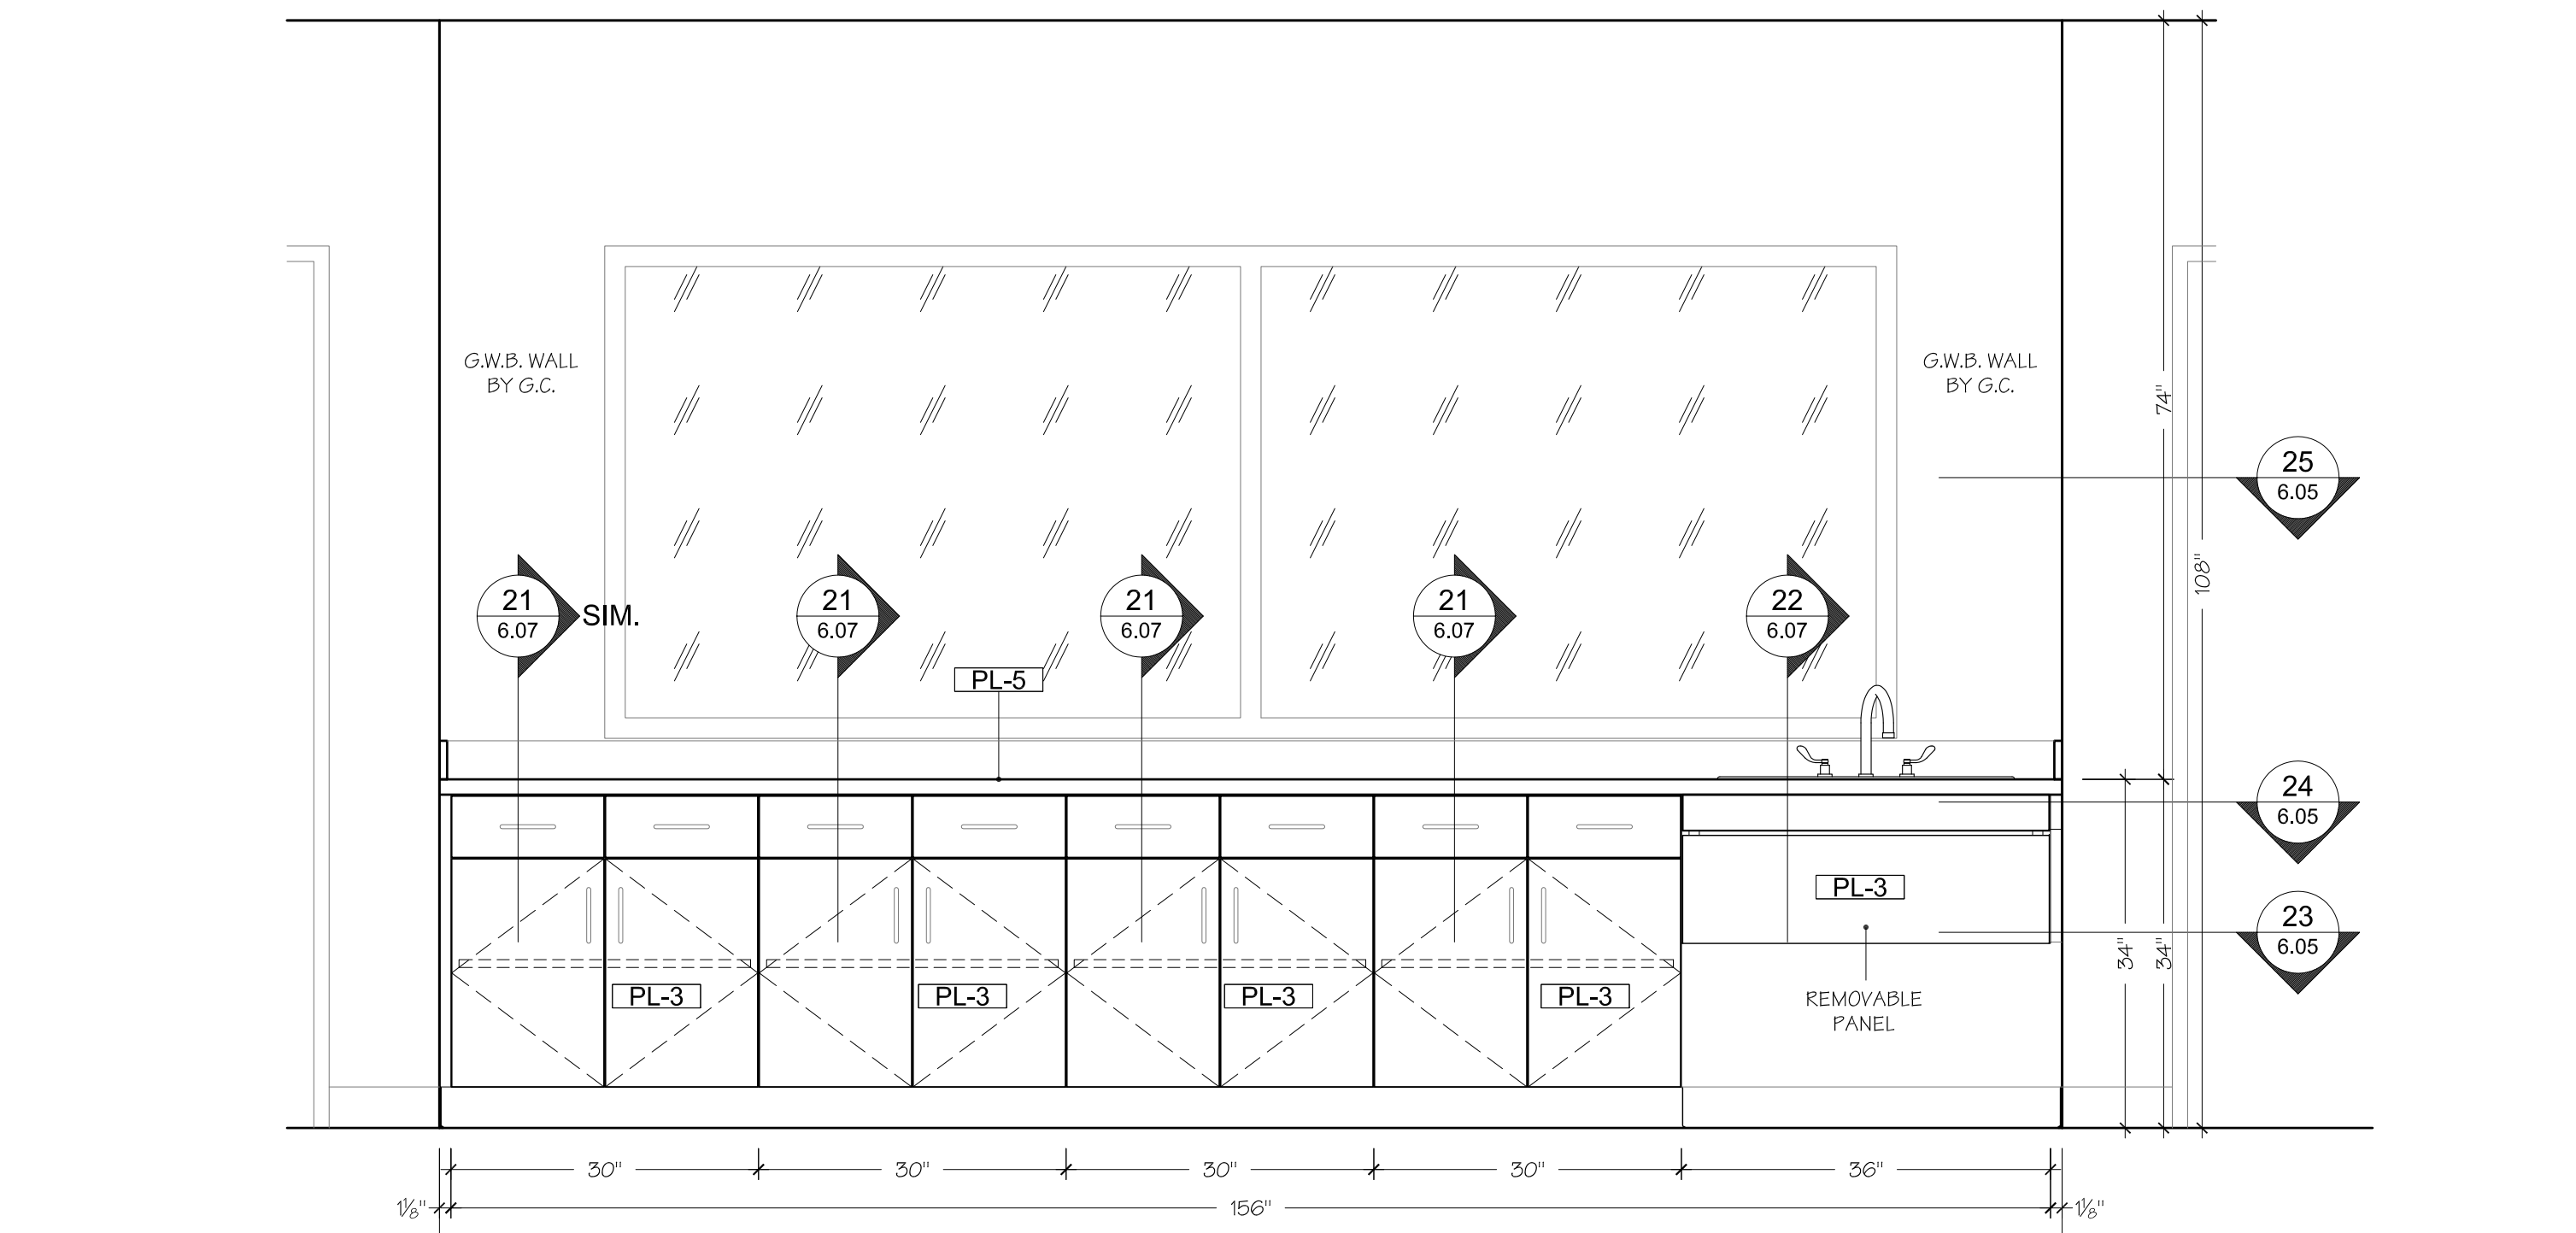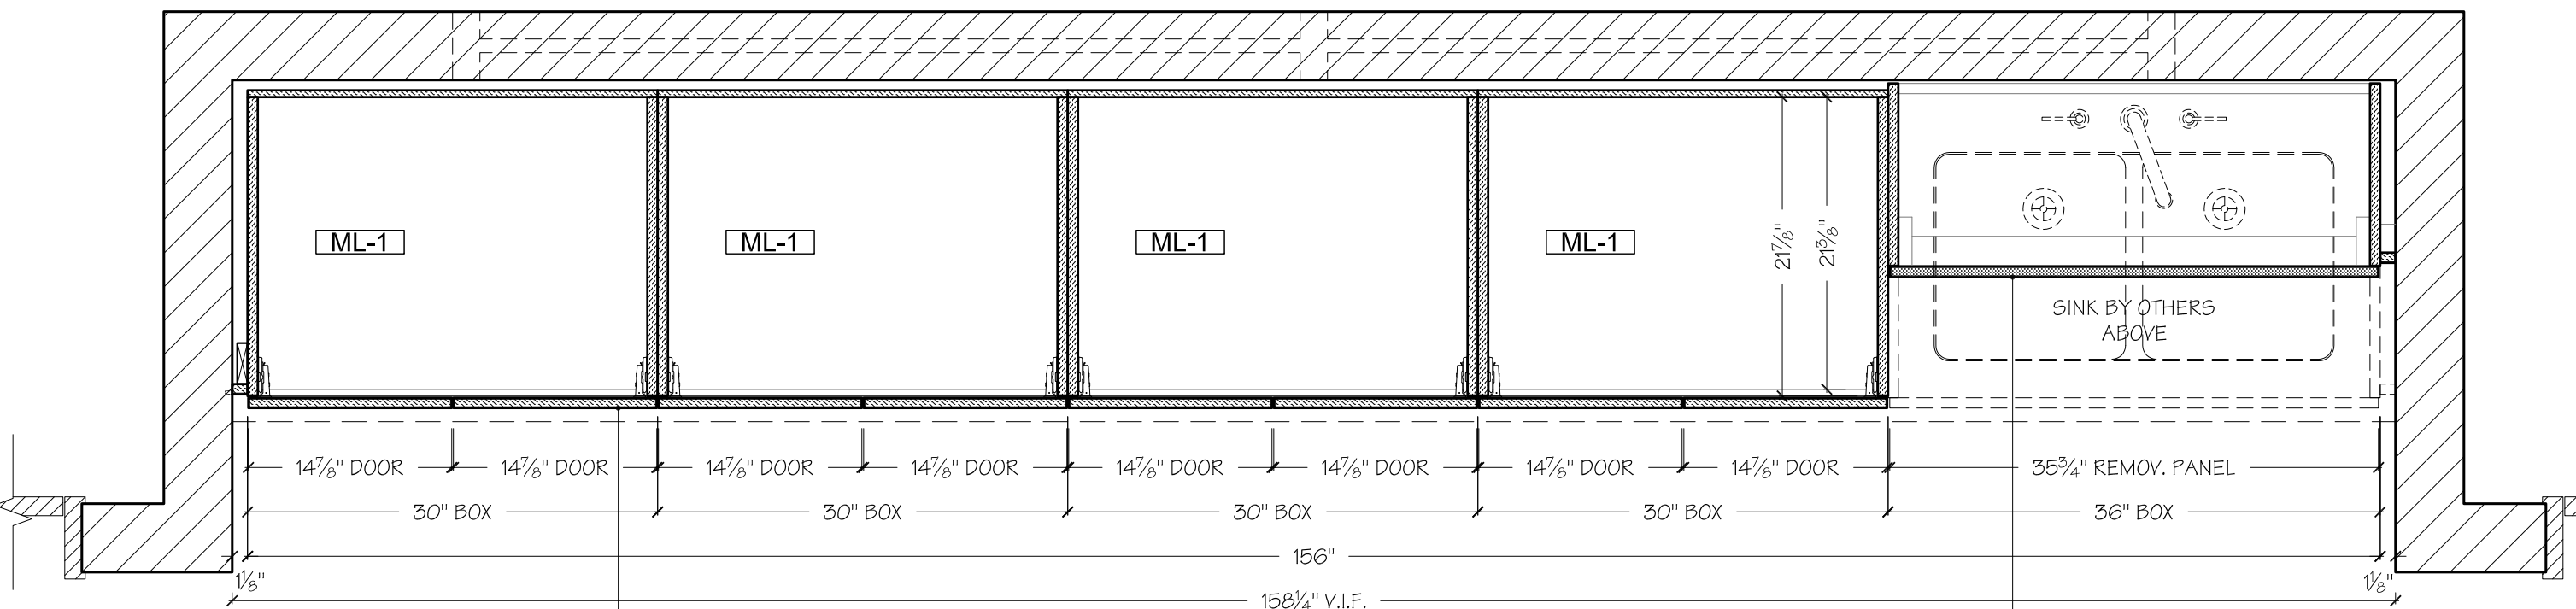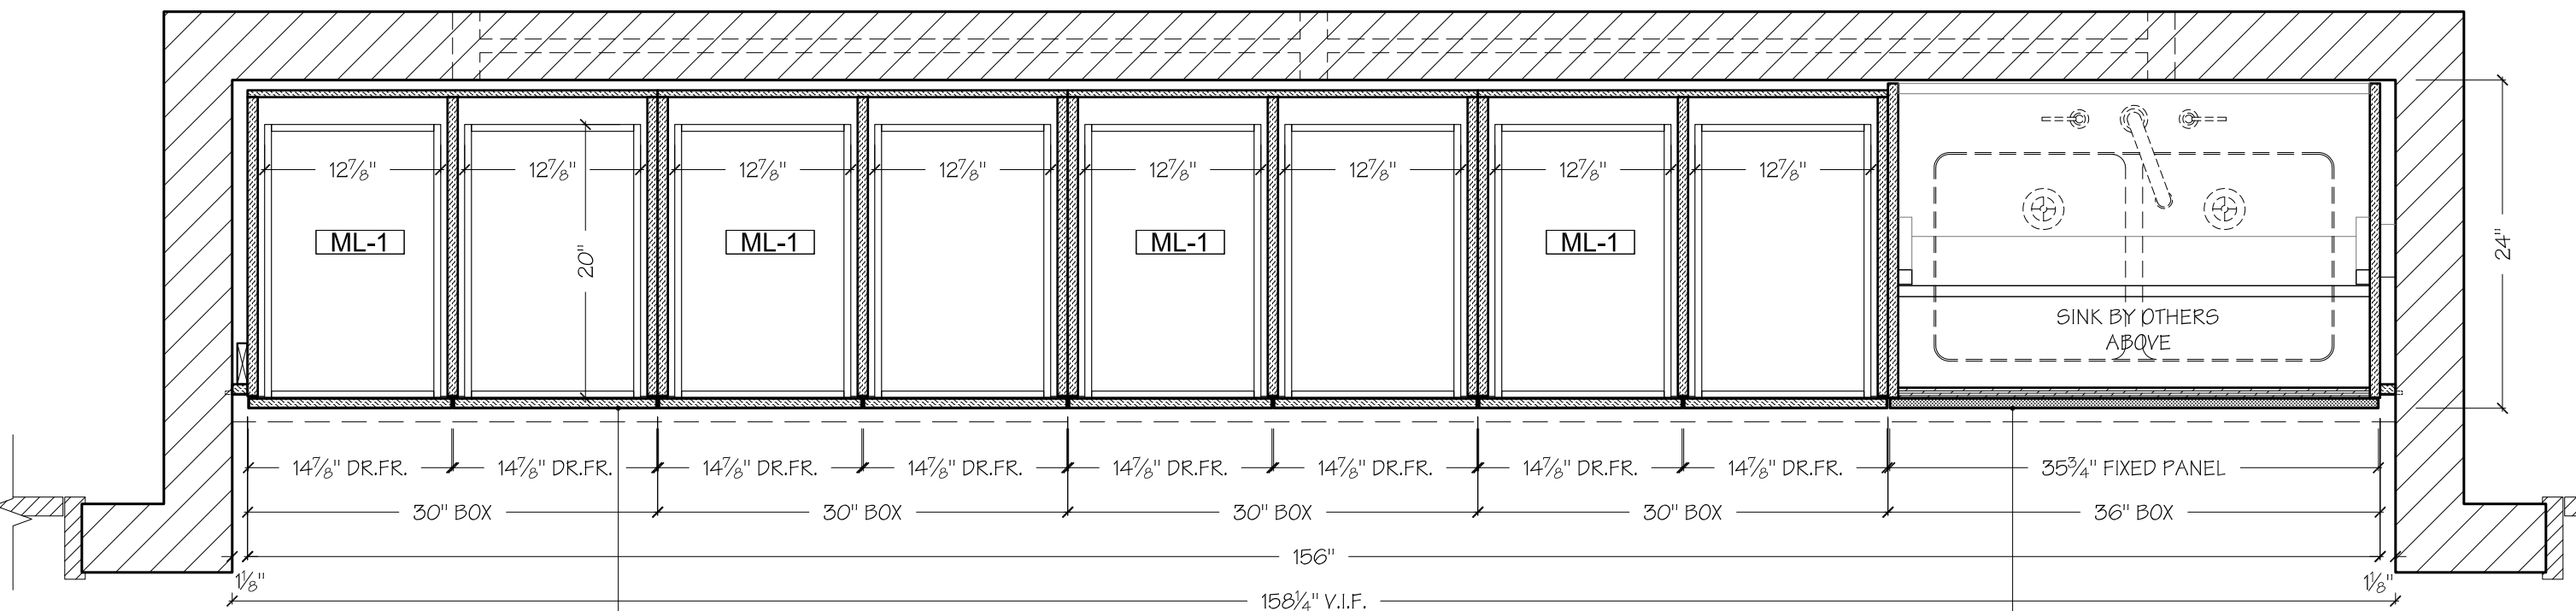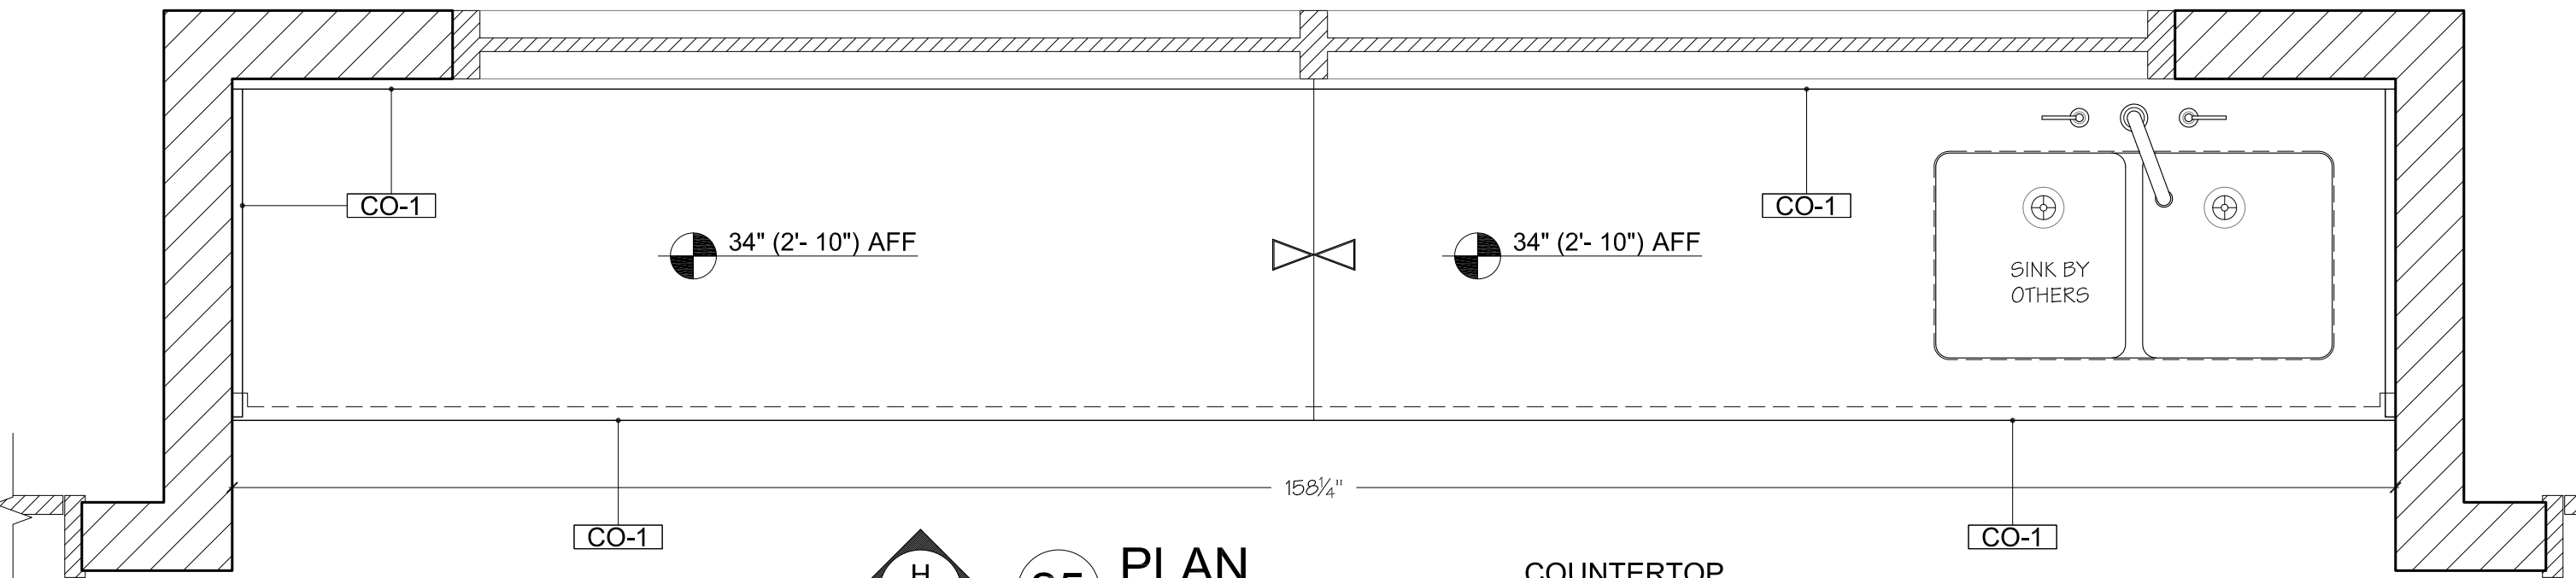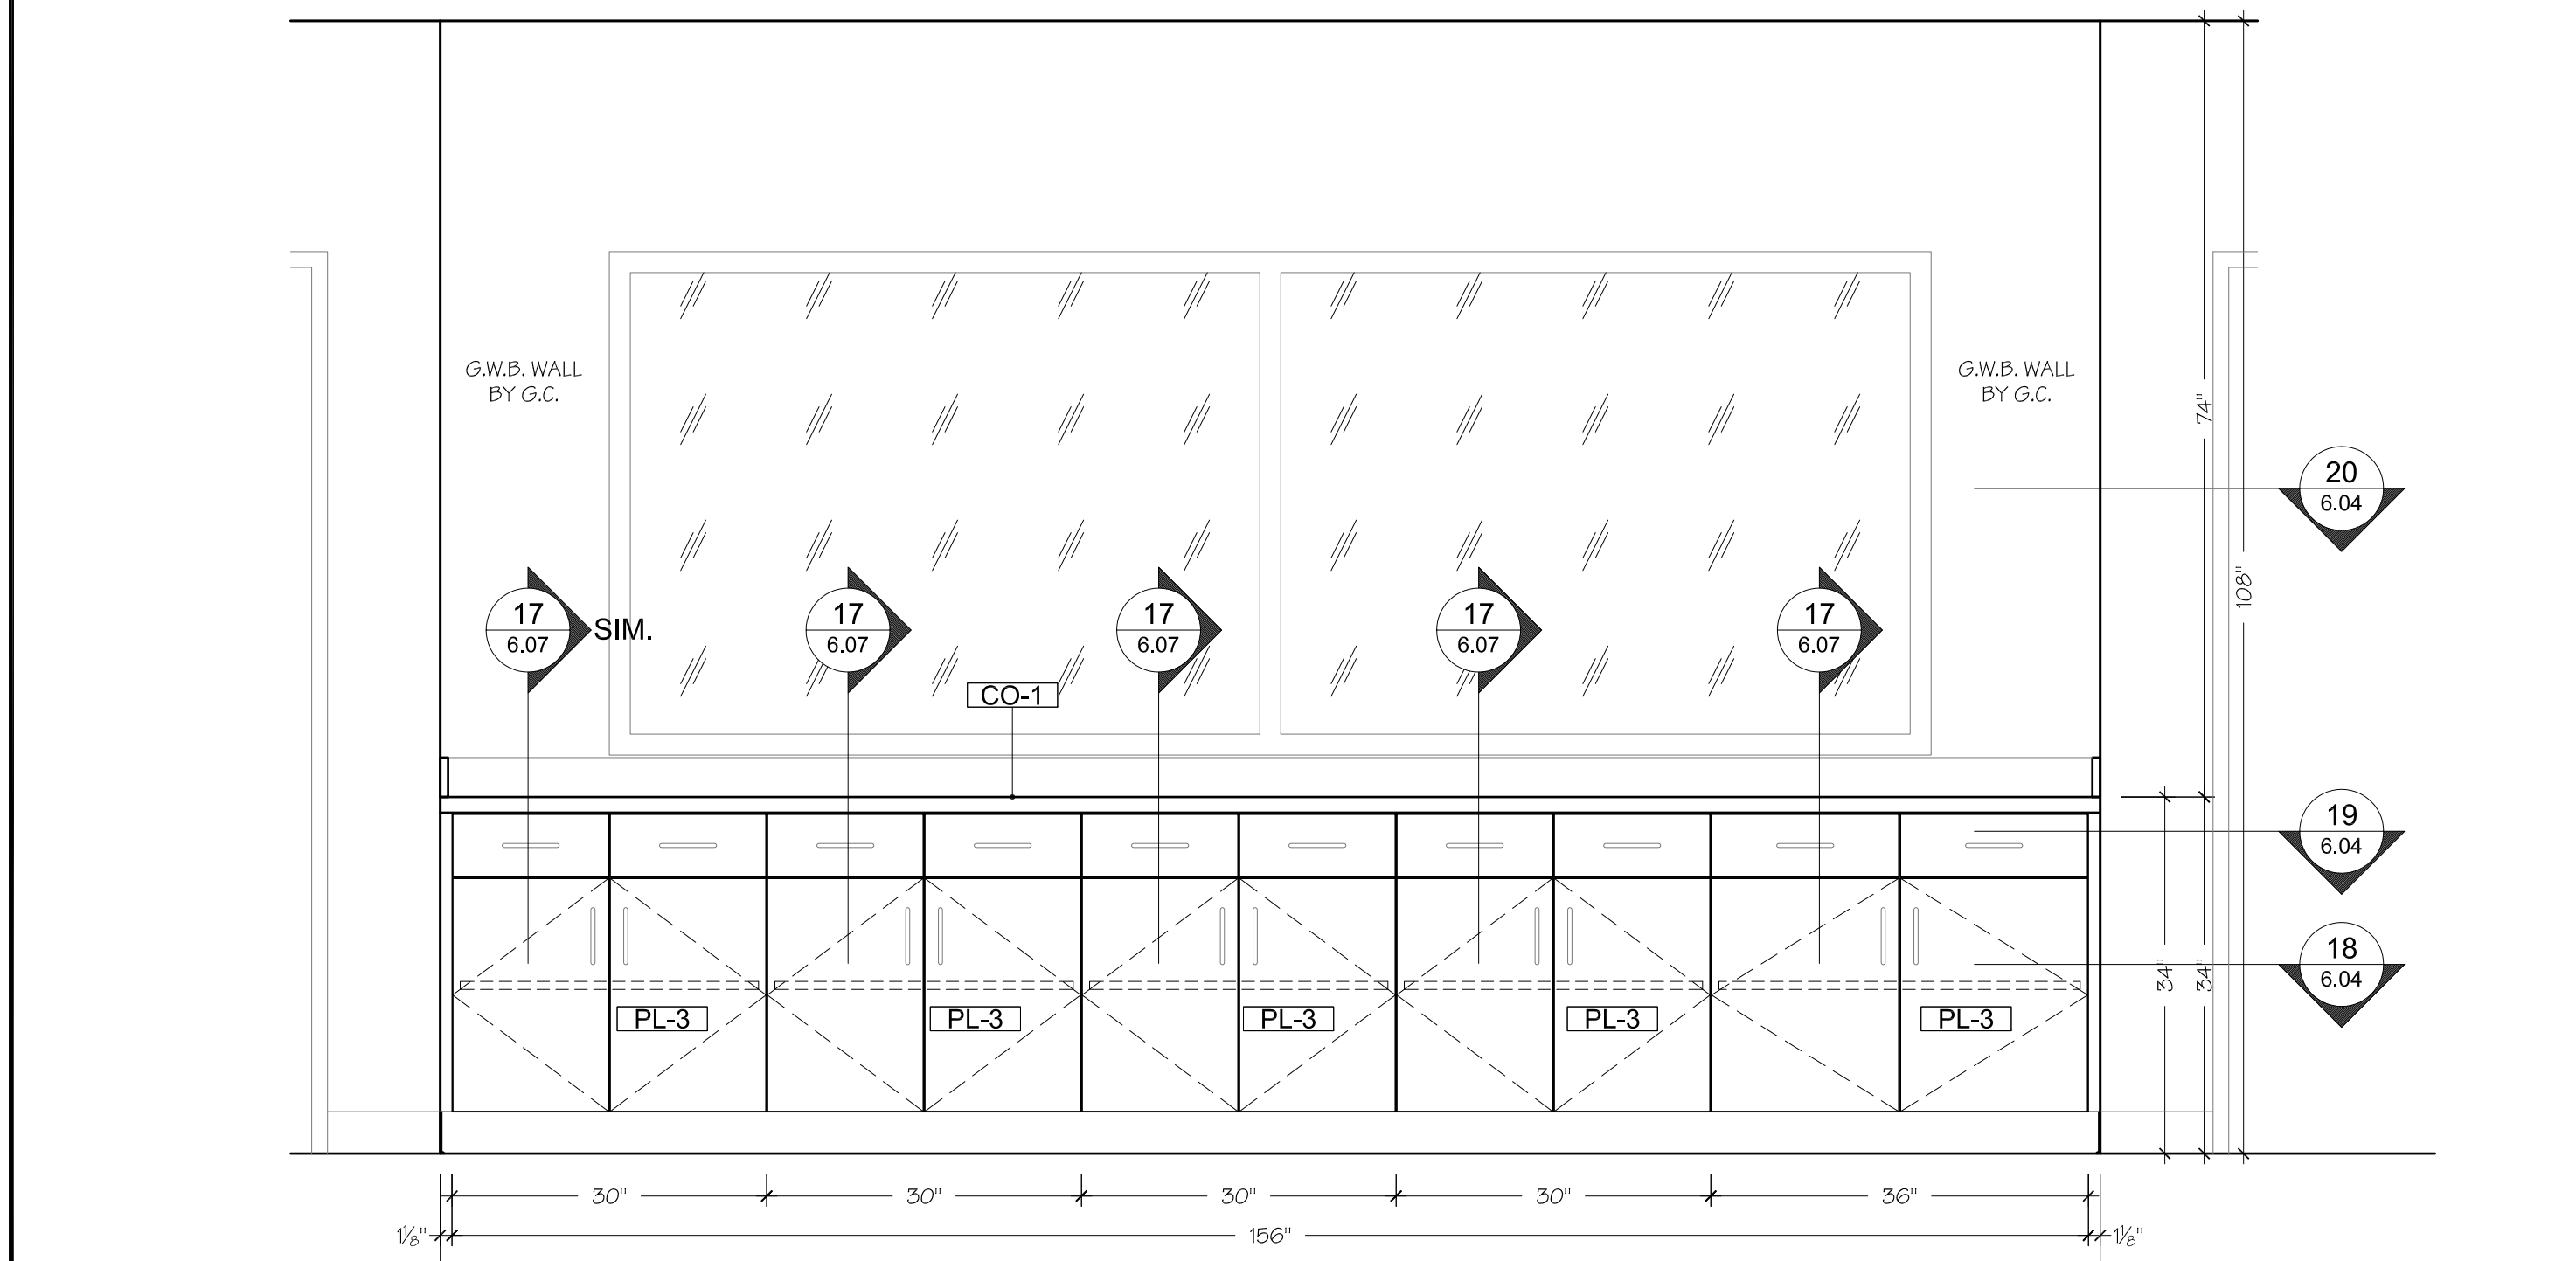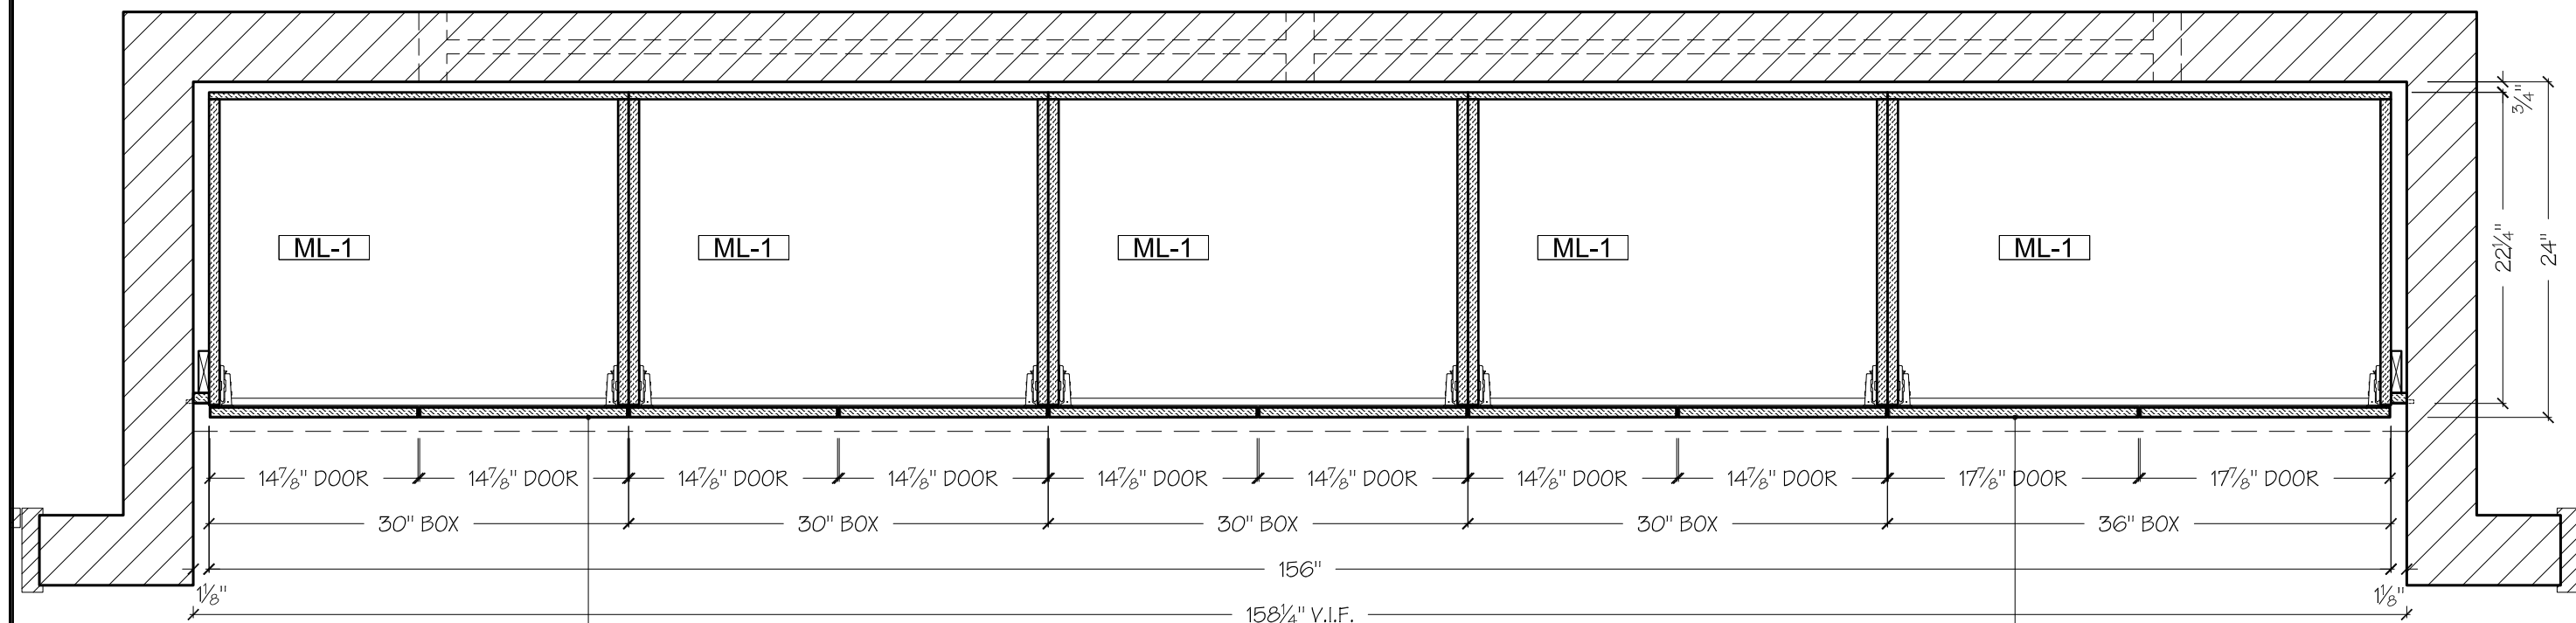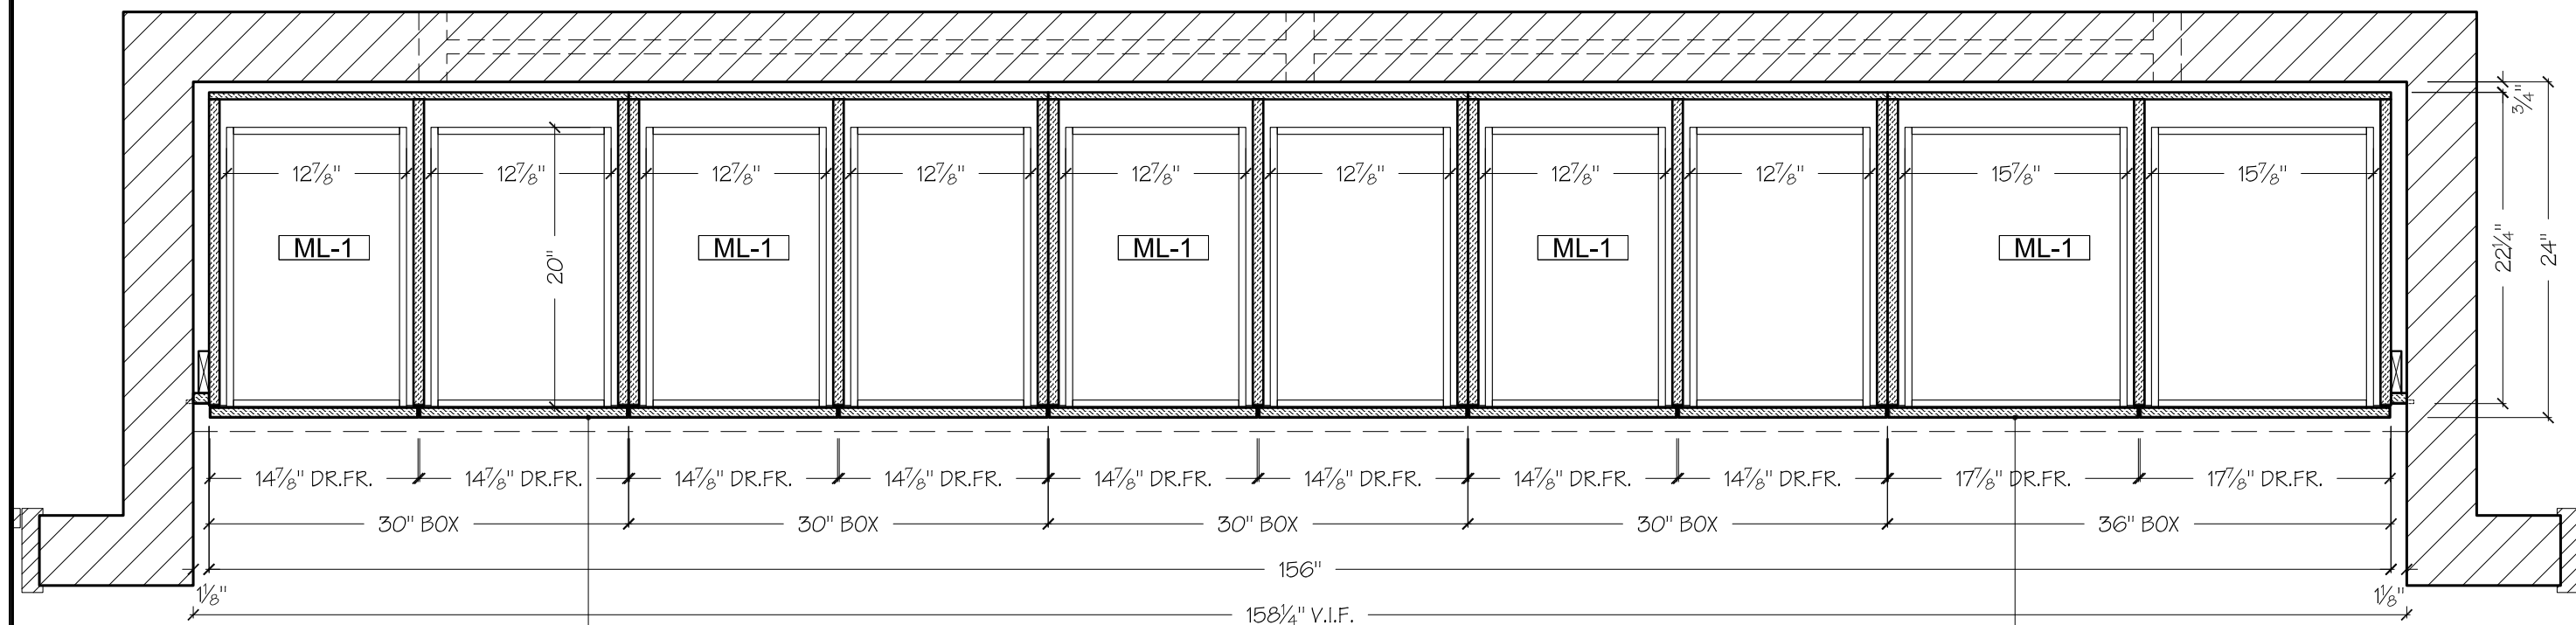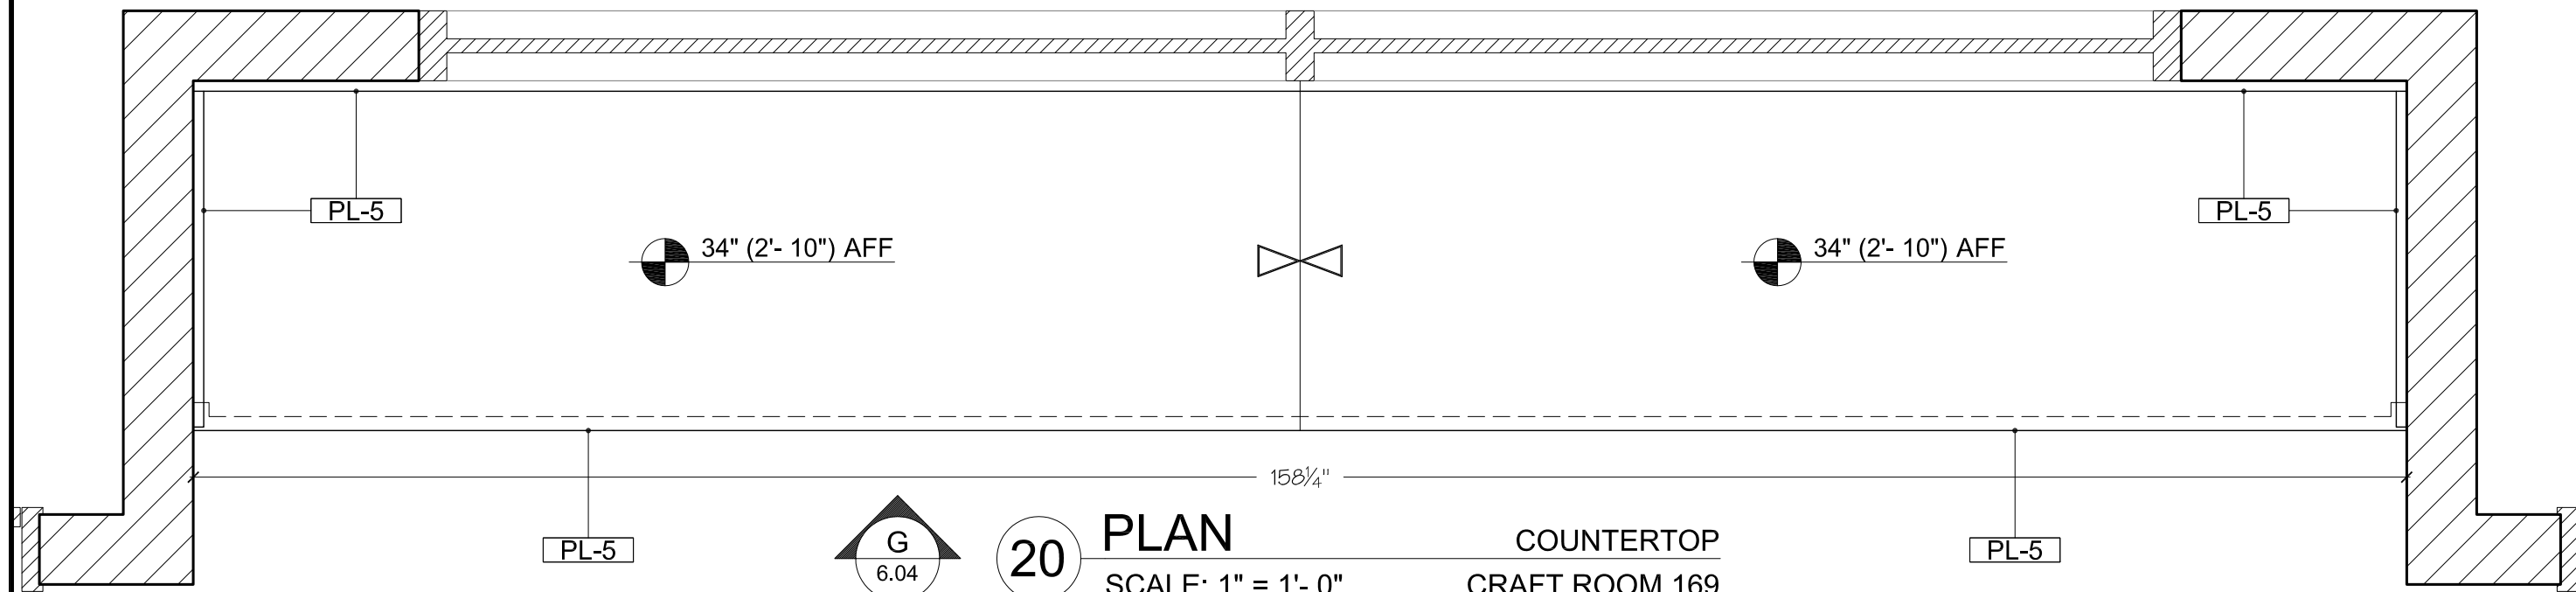

www.cadcabinets.com

H-1	SALICE CONCEALED HINGES, FULL OVERLAY C2P6A93
H-2	KV EURO-STYLE SIDE MOUNTED DRAWER SLIDES KV-1284-500MM
H-3	STANDARD 5" (128MM) WIREPULLS 116.09.680
H-4	STANDARD HD BARREL TYPE LEVELERS
H-5	5MM SHELF PINS
H-6	ZC3 - 34 PANEL Z-CLIPS
H-7	
H-8	
H-9	

Submittals	1. 11/20/2009 FOR APPROVAL
	2.
	3
	4.

Typical Casework

Miscellaneous

Date	11/19/2009
------	------------




Scale	AS NOTED
-------	----------


Drawn By	MT
----------	----

Job Number	JW102109-5
------------	------------


Work Order	006
------------	-----

Page 6.05

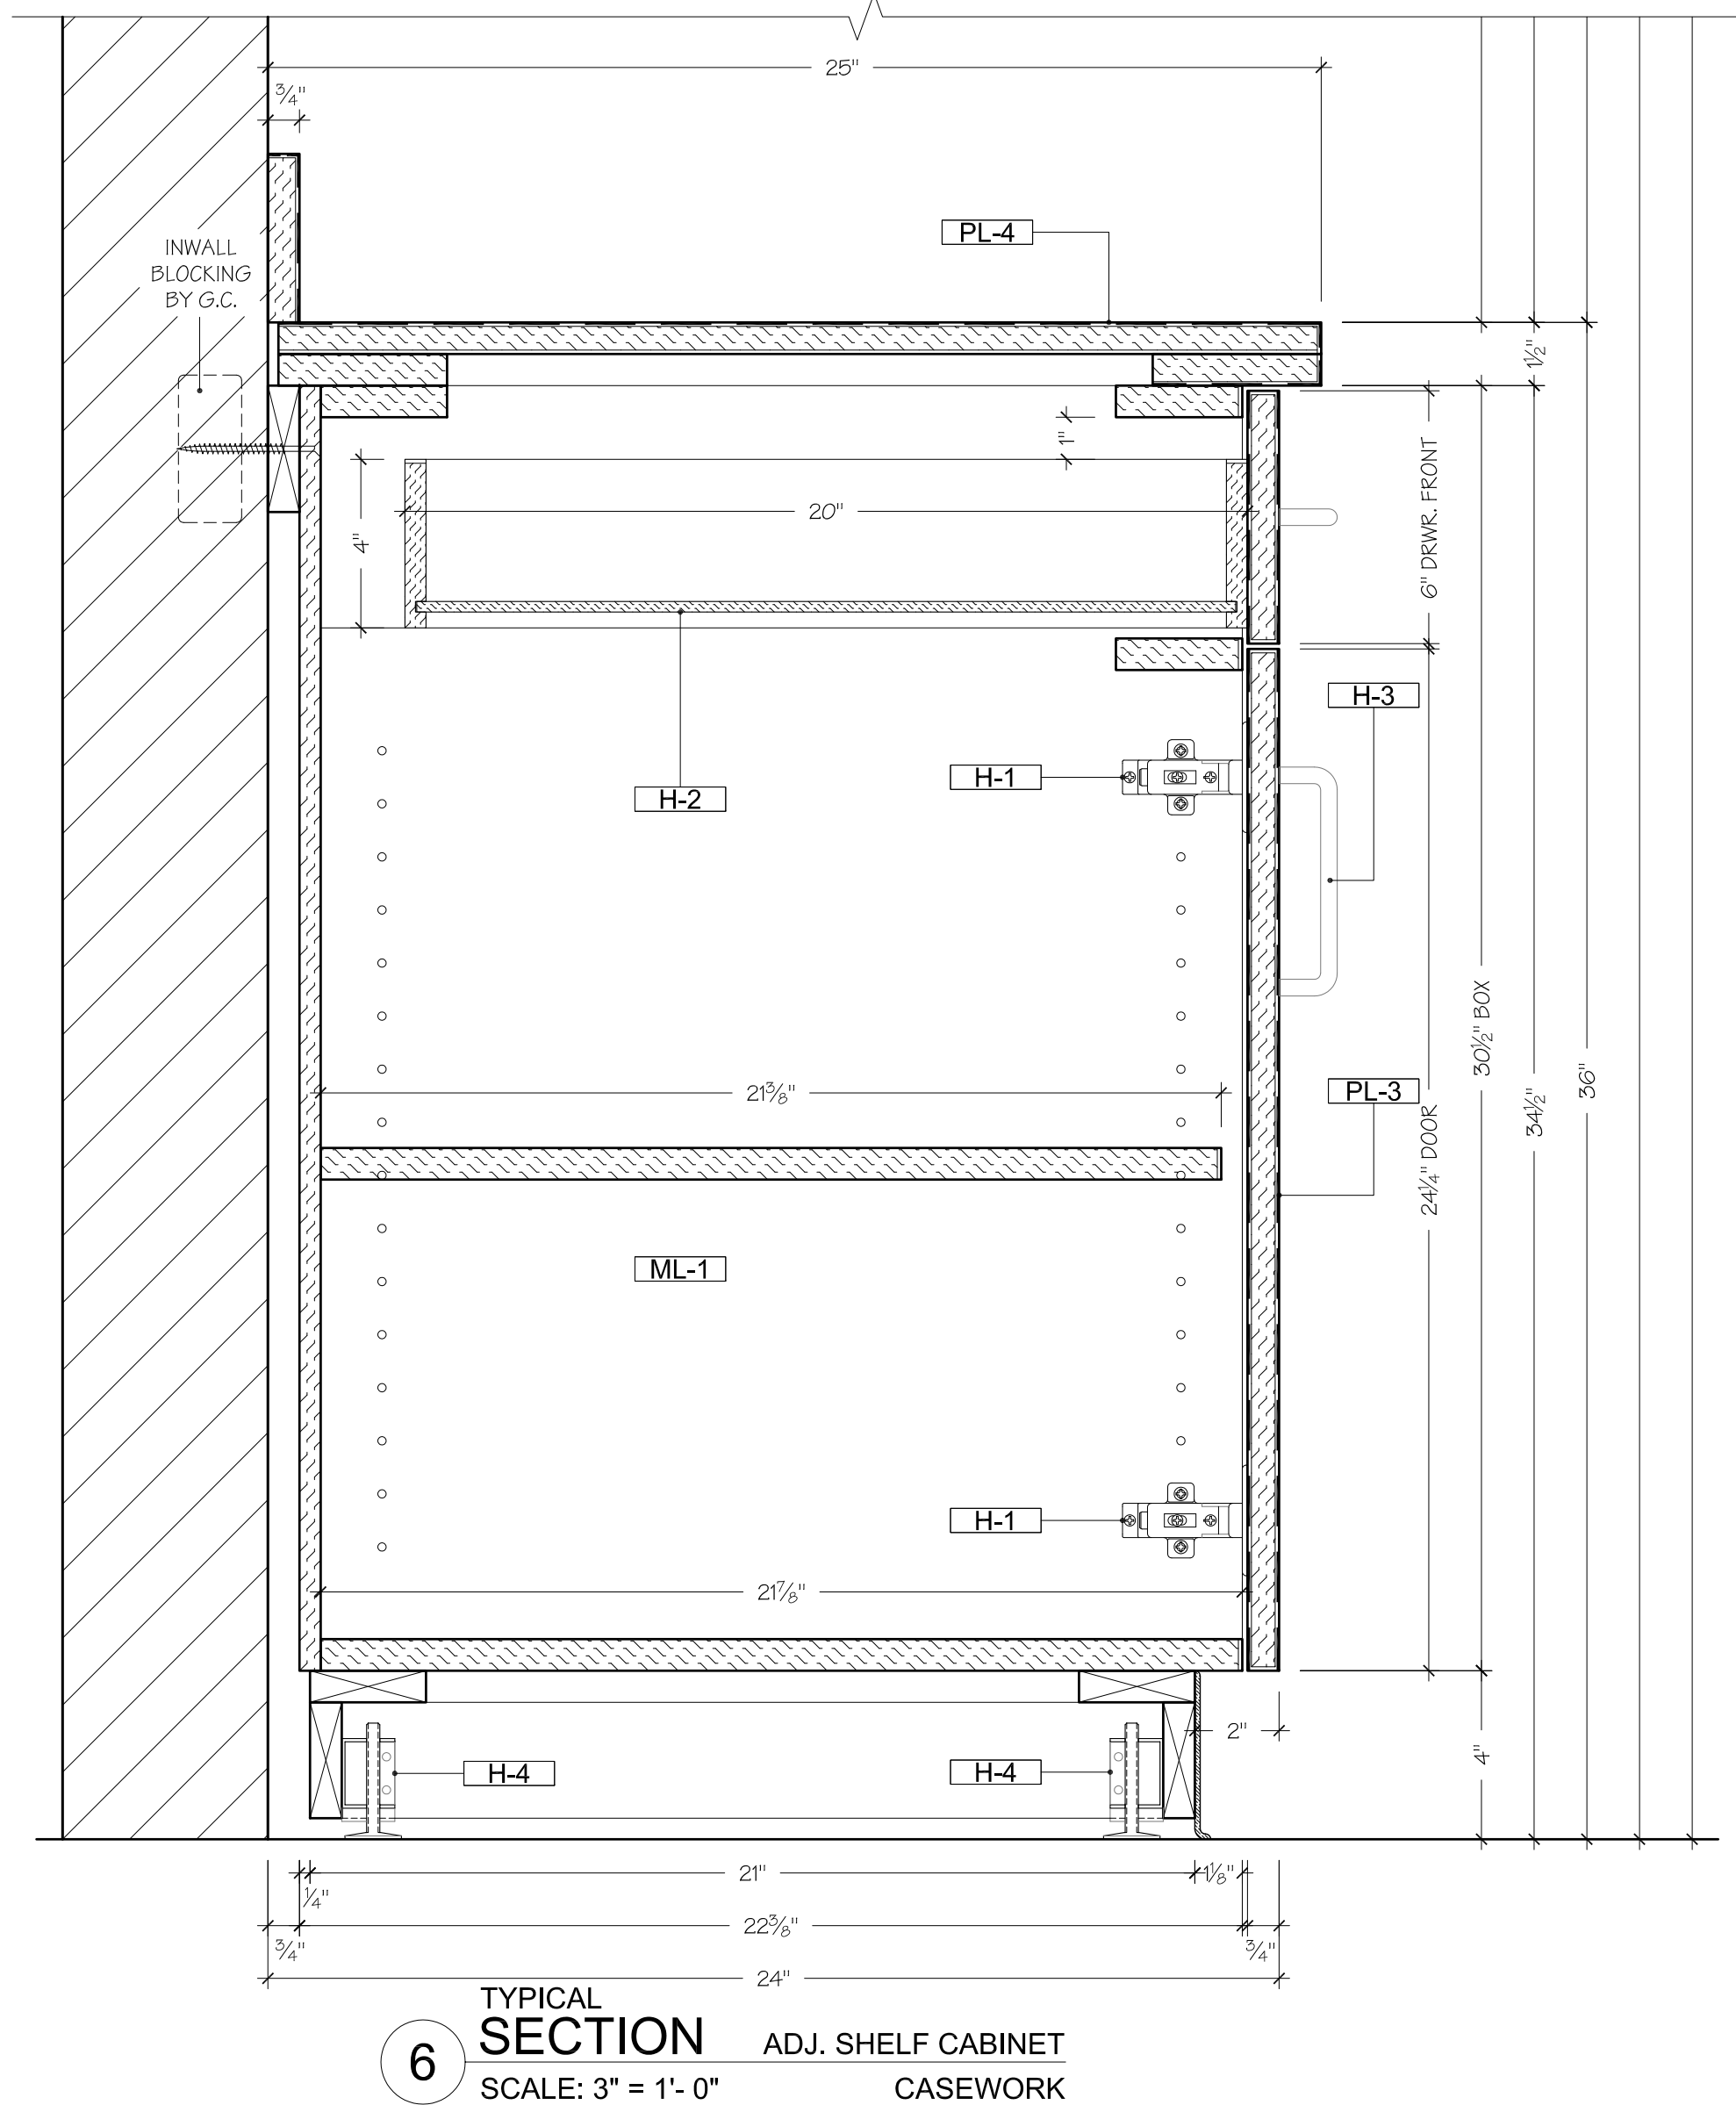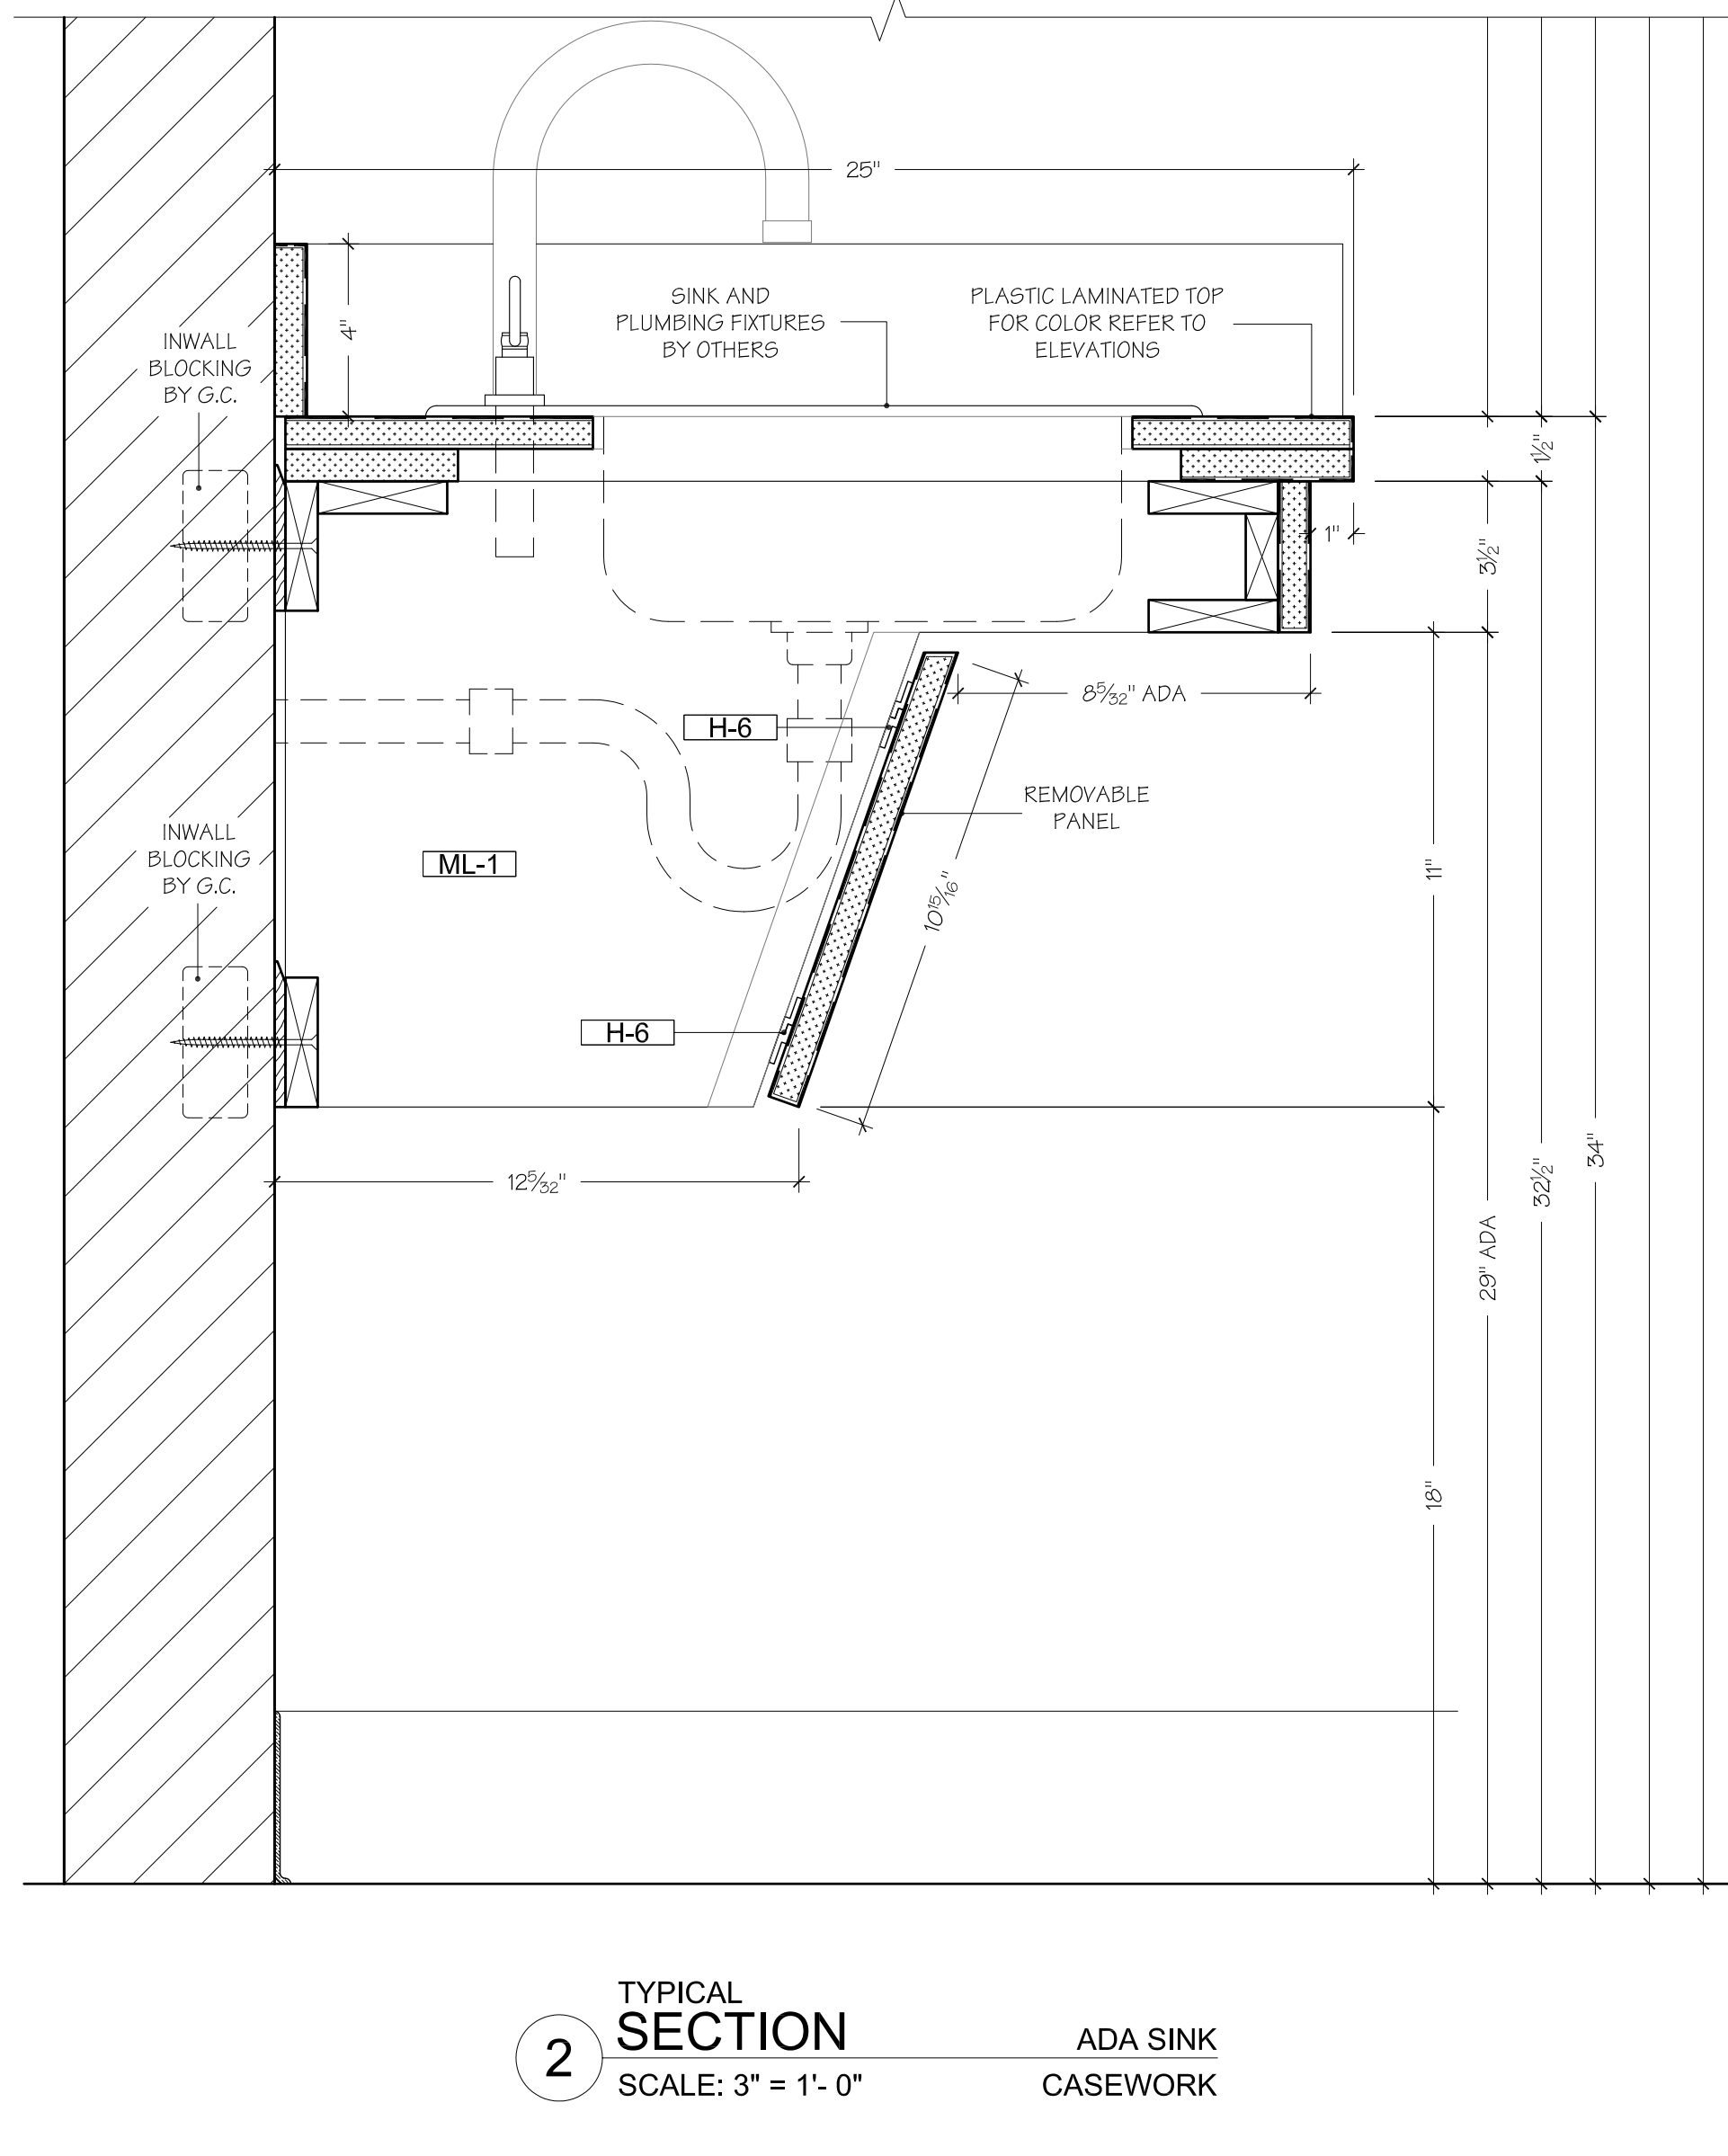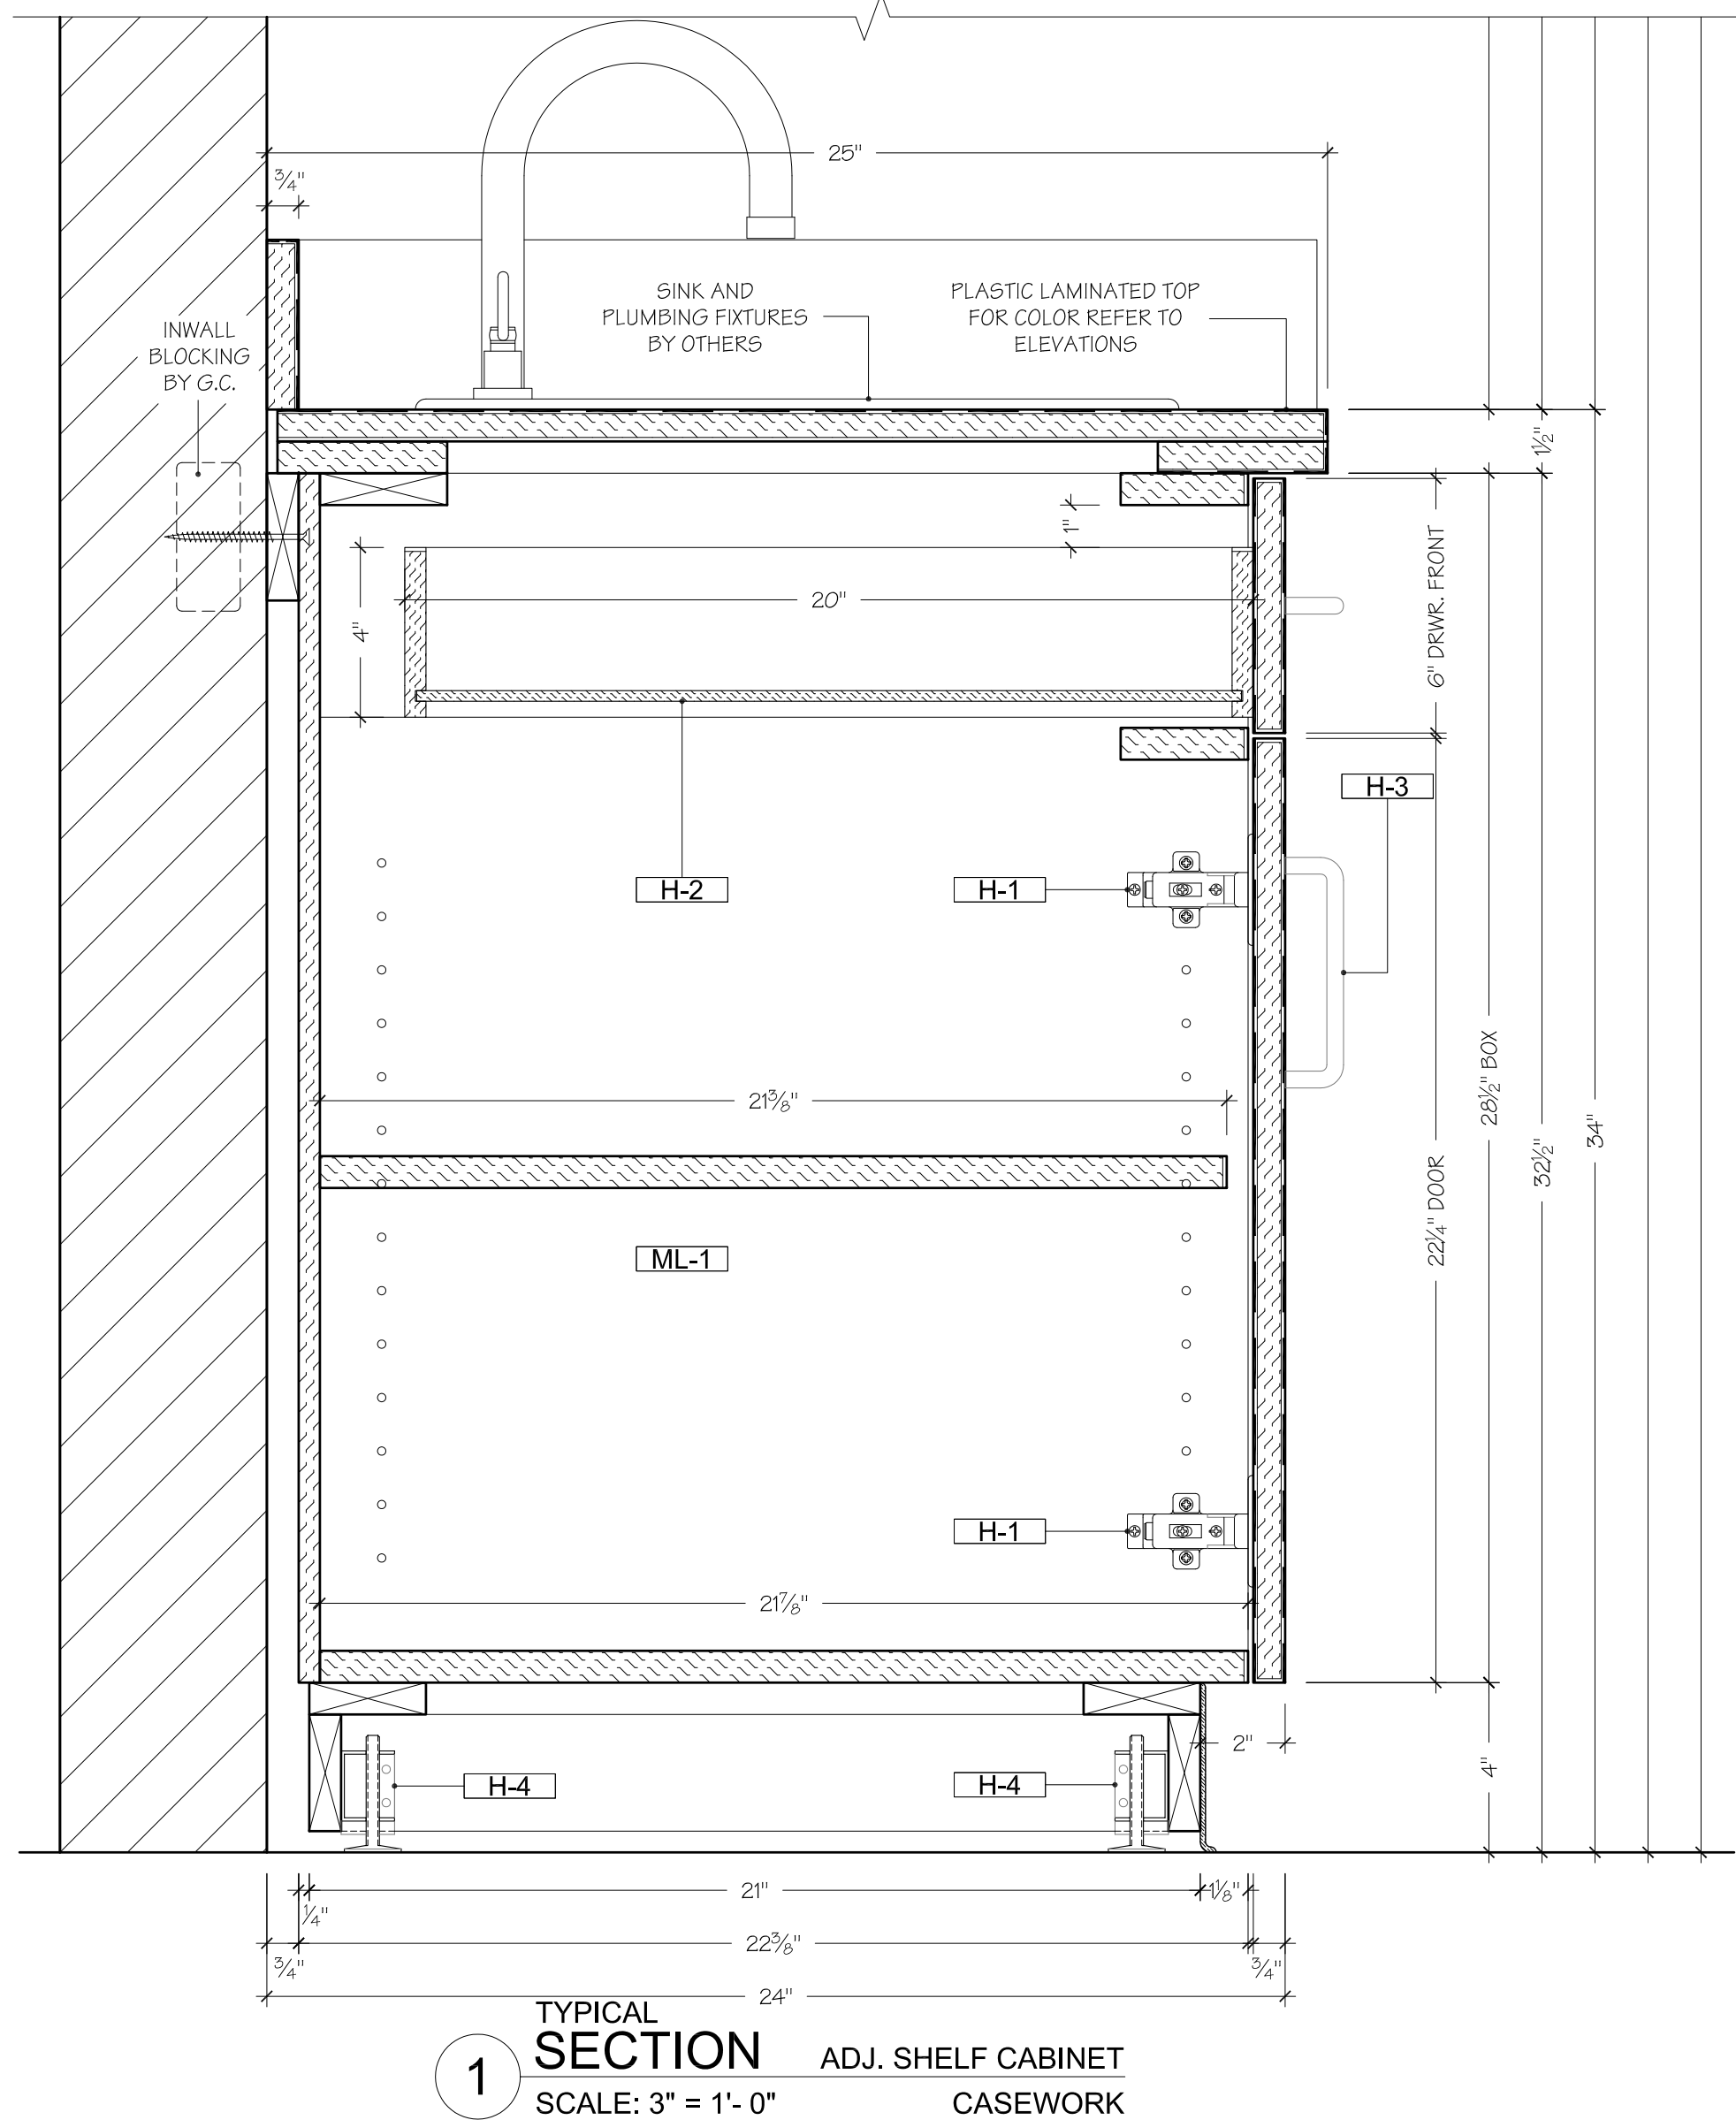


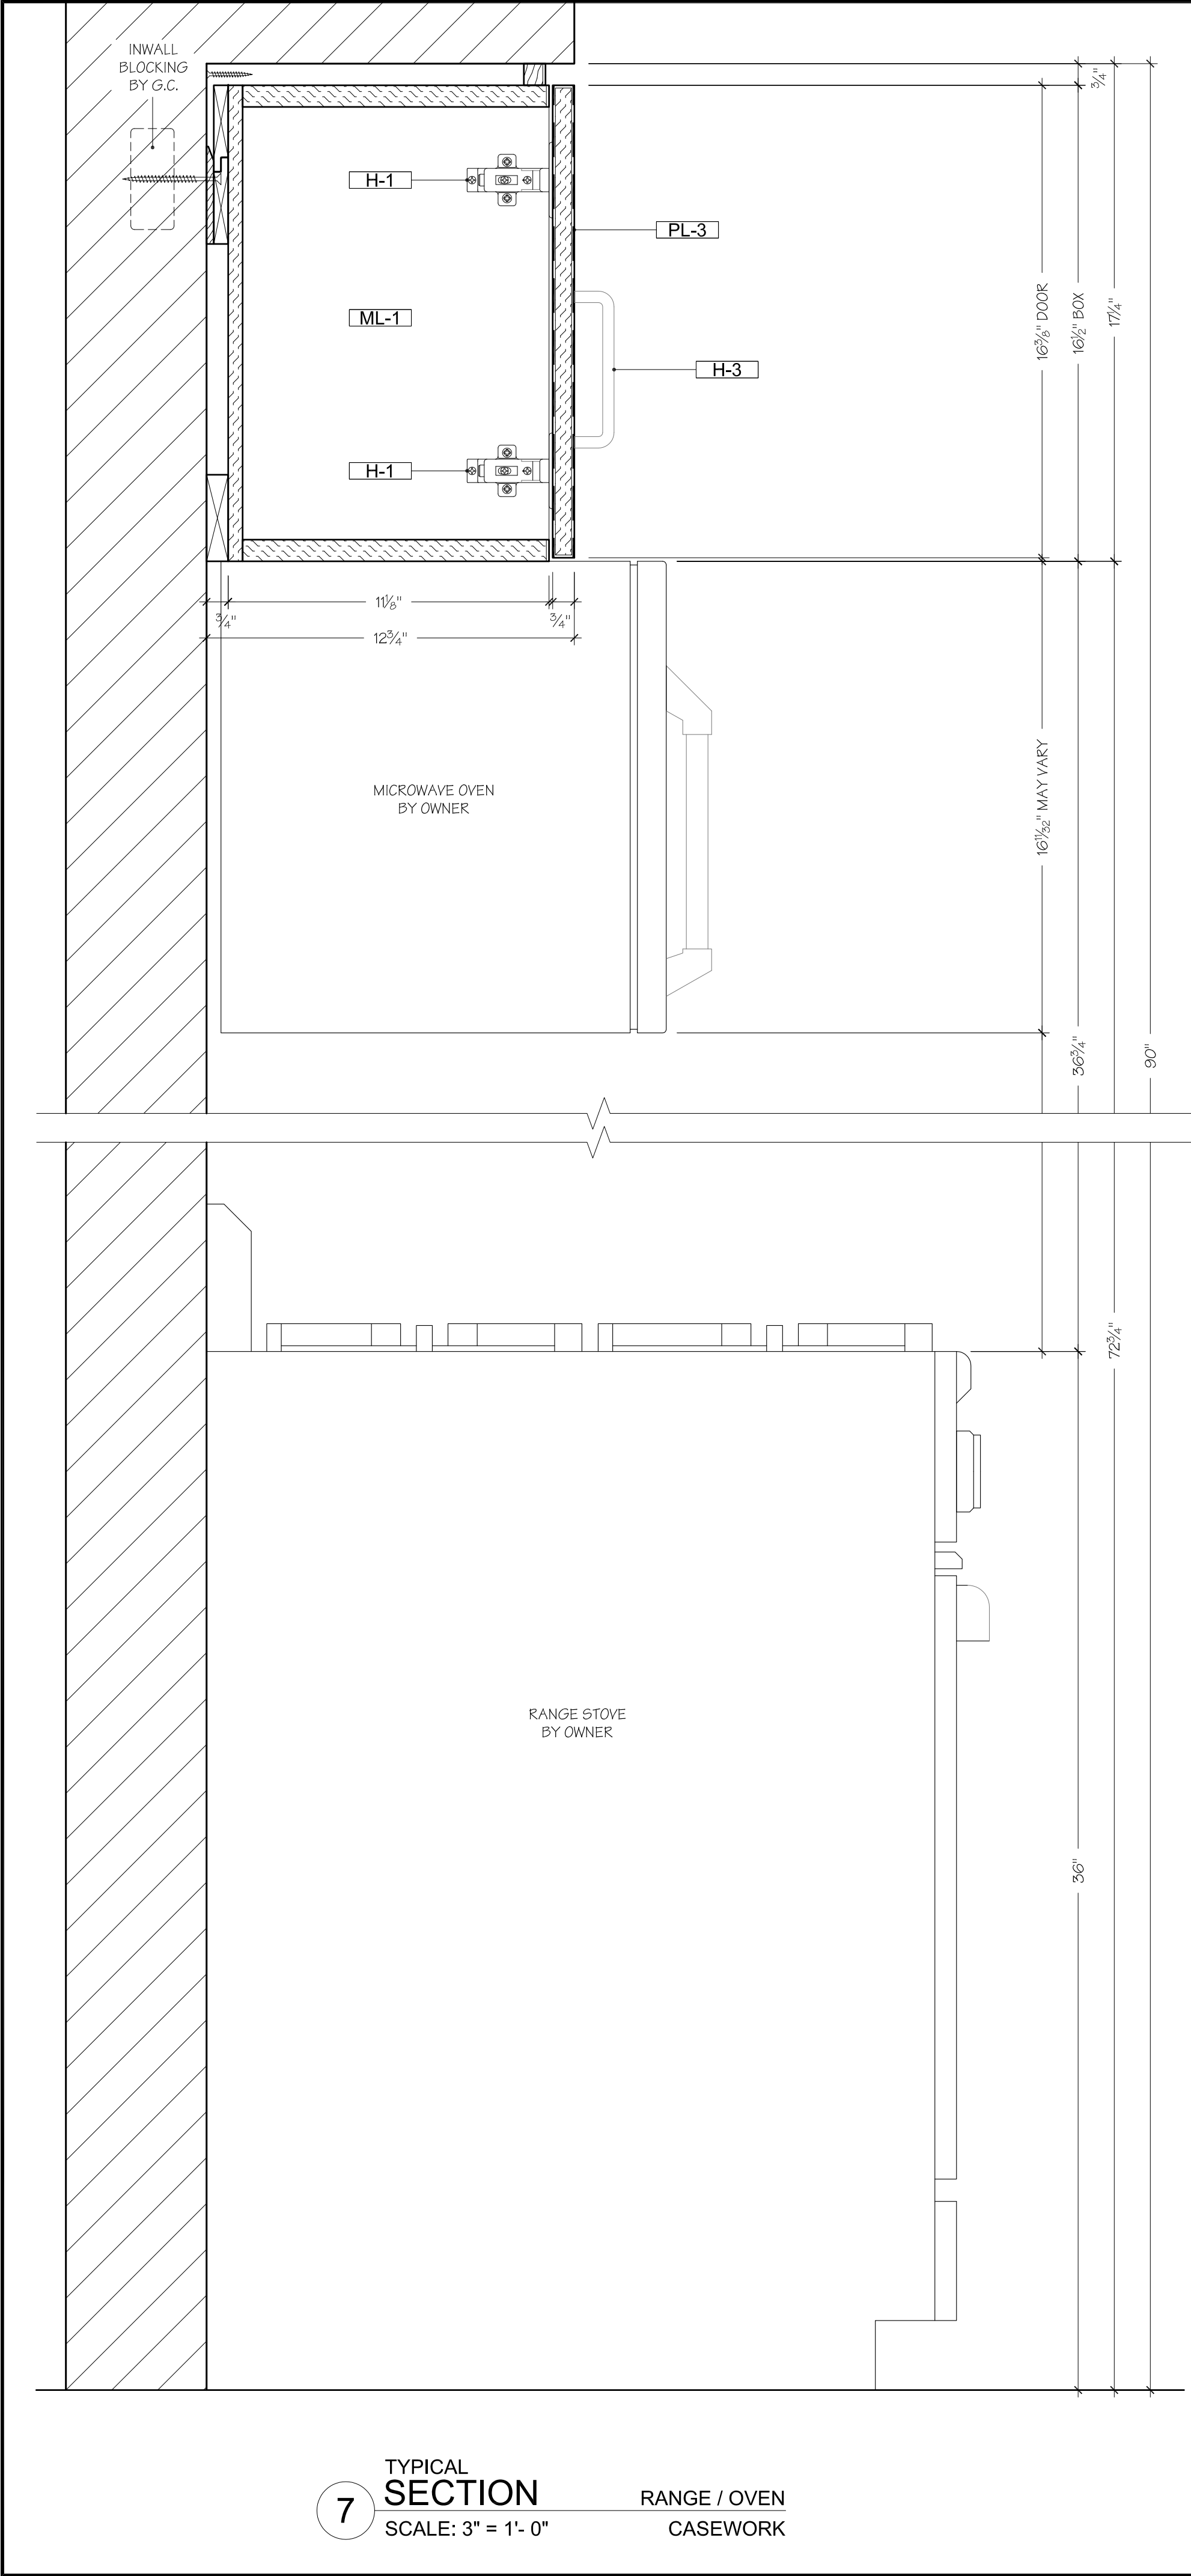

7 TYPICAL SECTION RANGE / OVEN CASEWORK SCALE: 3" = 1'-0"

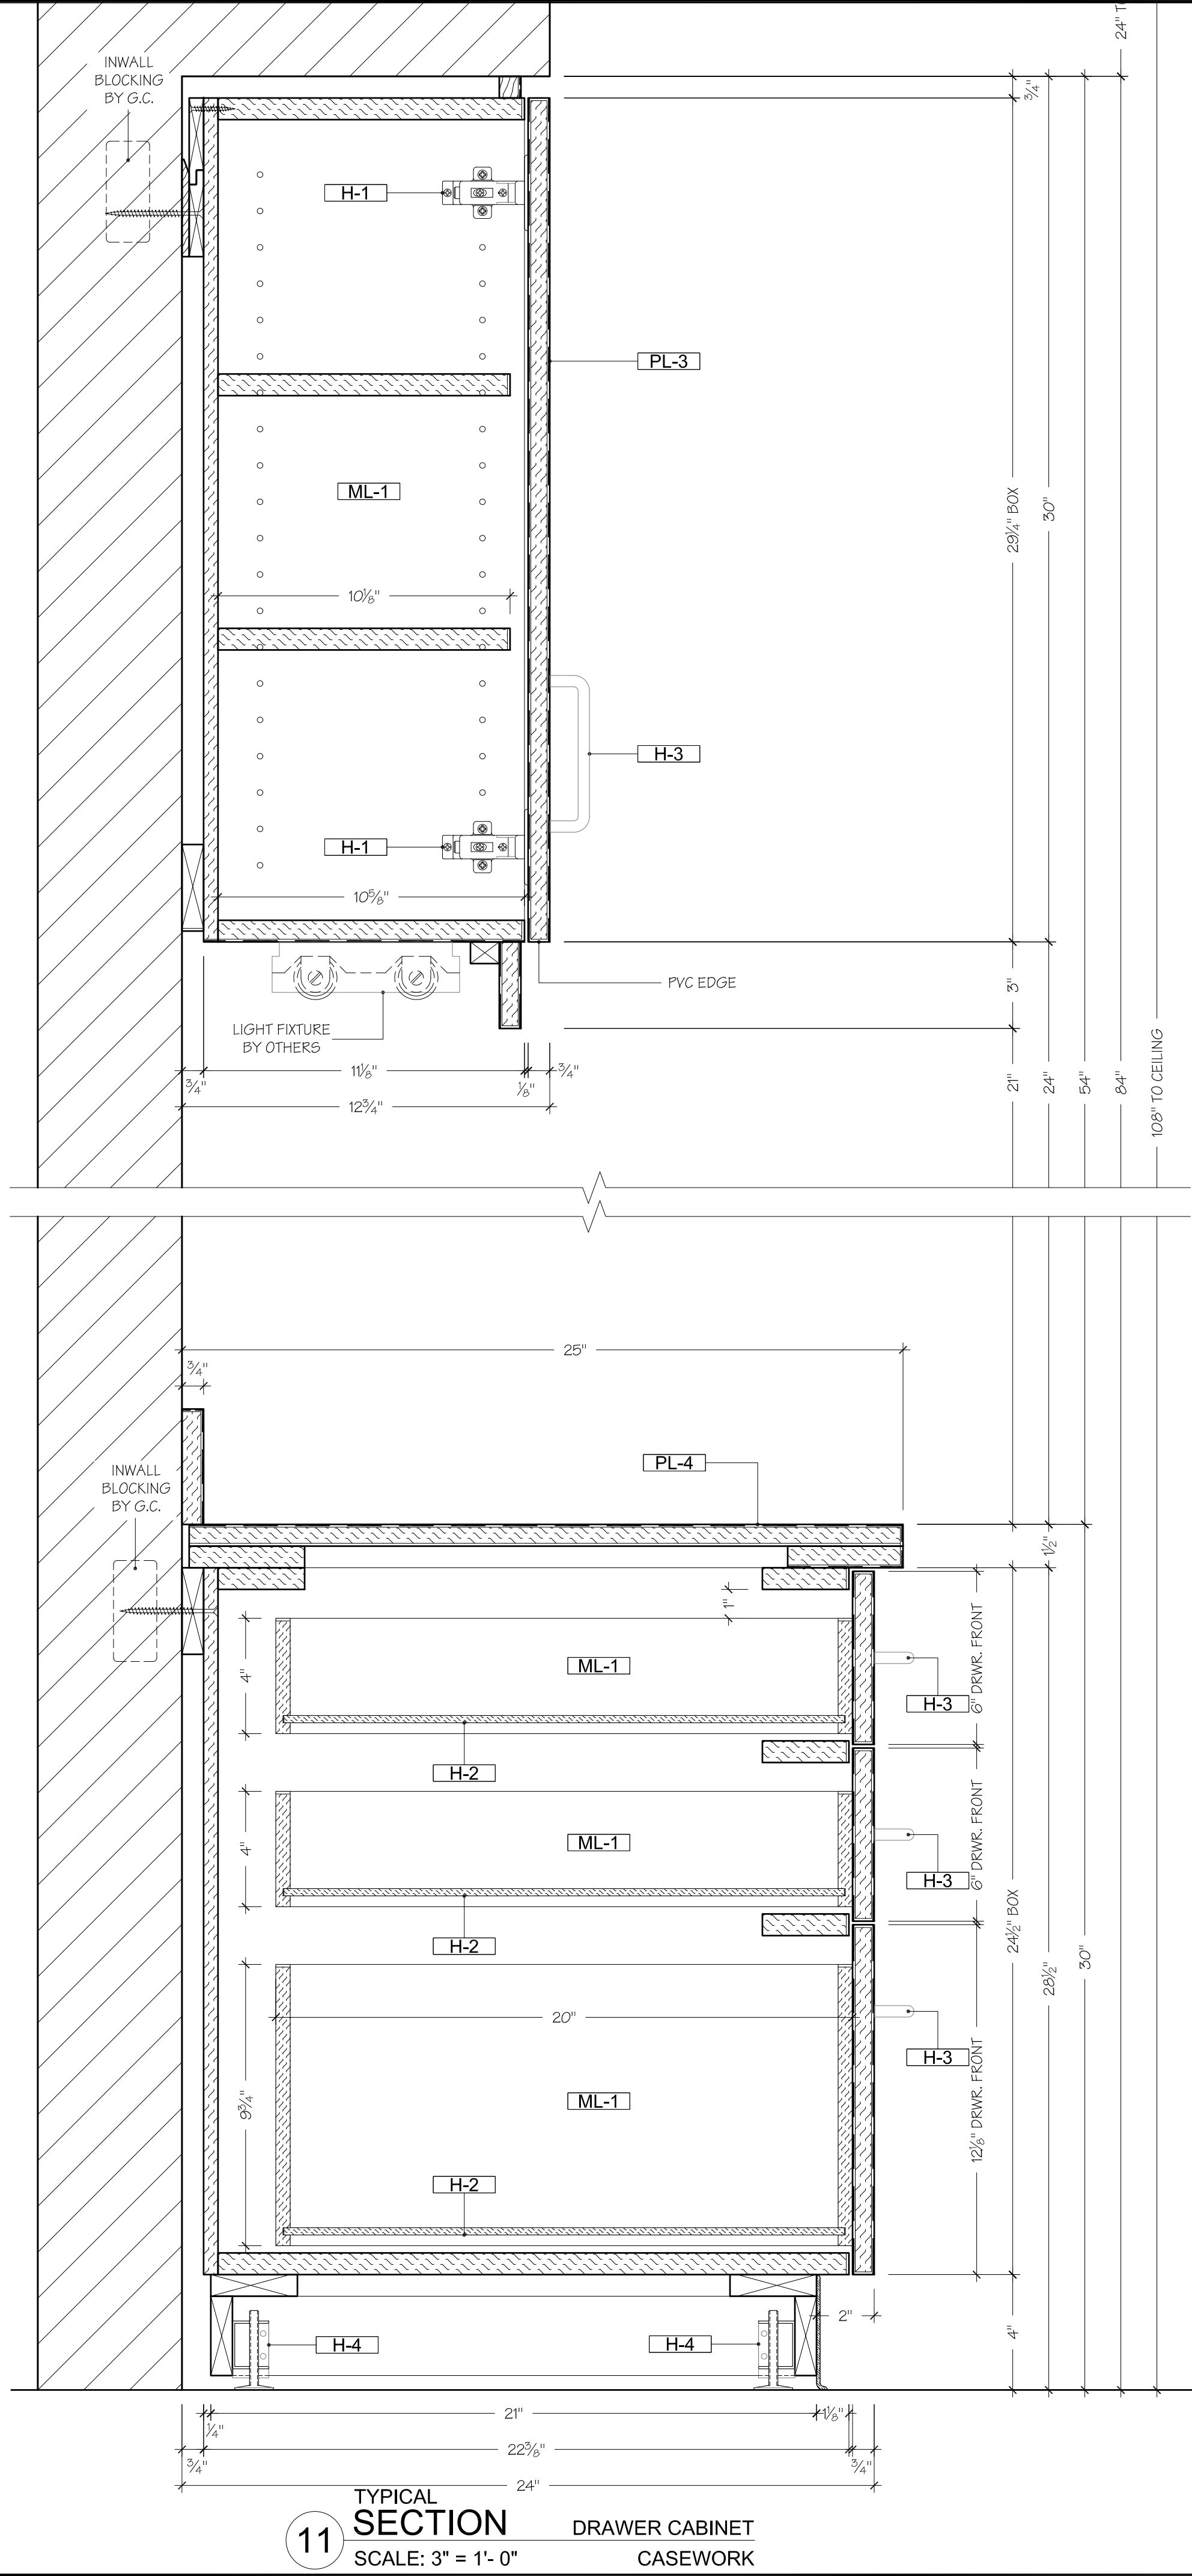

11 TYPICAL SECTION DRAWER CABINET CASEWORK SCALE: 3" = 1'-0"

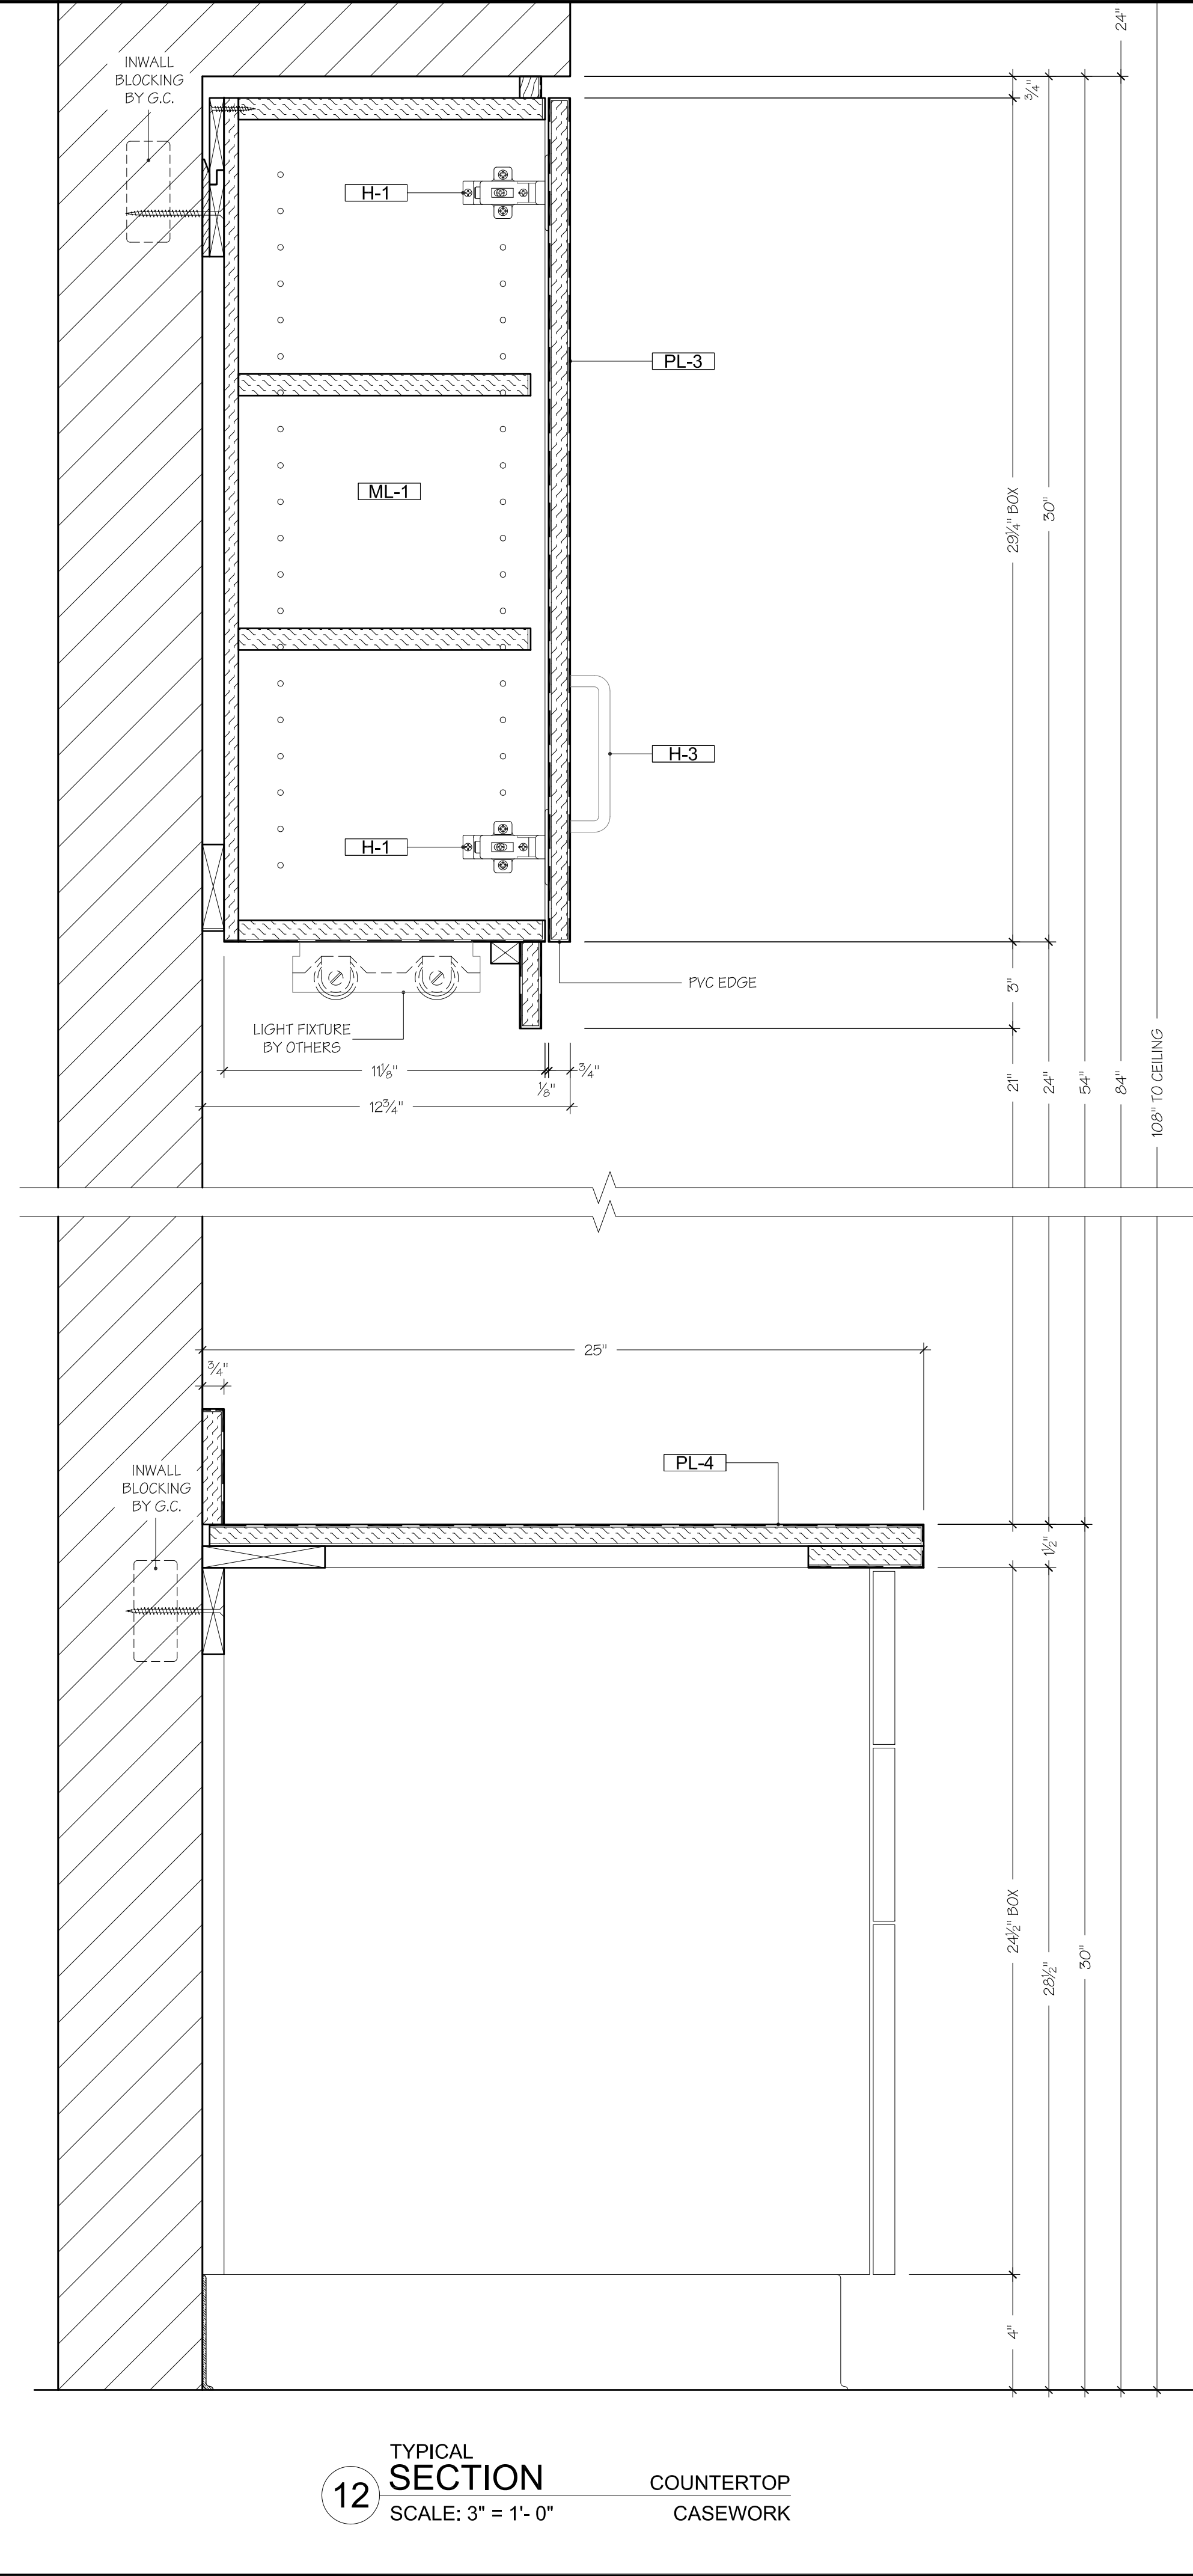

12 TYPICAL SECTION COUNTERTOP CASEWORK SCALE: 3" = 1'-0"

Drafting & Design by Mikhail

www.cadcabinets.com

MATERIALS

ML-1

WHITE THERMALLY FUSED MELAMINE ON PARTICLEBOARD CORE

PL-1

FORMICA 3514-58 SADDLE LEATHER

PL-2

FORMICA 7014-42 COLORADO SLATE

PL-3

FORMICA 5904-43 WILD CHERRY

PL-4

FORMICA 3688-58 MADRAS INDIAN SLATE

PL-5

FORMICA 3917-46 ROSSO GRANITE

CO-1

"CORIAN PINE" SOLID SURFACE MATERIAL

ST-1

GL-1

HARDWARE

H-1

SALICE CONCEALED HINGES, FULL OVERLAY C2P6A39

H-2

KV EURO-STYLE SIDE MOUNTED DRAWER SLIDES KV-1284-500MM

H-3

STANDARD 5" (128MM) WIREPULLS 116.09.680

H-4

STANDARD HD BARREL TYPE LEVELERS

H-5

5MM SHELF PINS

H-6

ZC3 - 94 PANEL Z-CLIPS

H-7

H-8

H-9

SPECIAL NOTES

ALL DIMENSIONS ARE BASED ON NUMBERS AND SCALES REFLECTED ON ARCHITECTURAL PLANS AND ARE SUBJECT OF FIELD DIMENSIONING AND VERIFICATION.

Submittals

1. 11/20/2009 FOR APPROVAL

2.

3.

4.

Job Name

ARBUTUS LIBRARY SENIOR CENTER

855 SULPHUR SPRING ROAD

BALTIMORE, MARYLAND 21227

Title

TYPICAL CASEWORK

Client

SANDERS DESIGNS

9727 GREENSIDE DRIVE ST. 202

COCKEYSVILLE, MARYLAND 21020

Miscellaneous

File Data

16:14

Date

11/19/2009

Scale

AS NOTED

Drawn By

MT

Job Number


JW102109-50R

Work Order


006

Page


6.06

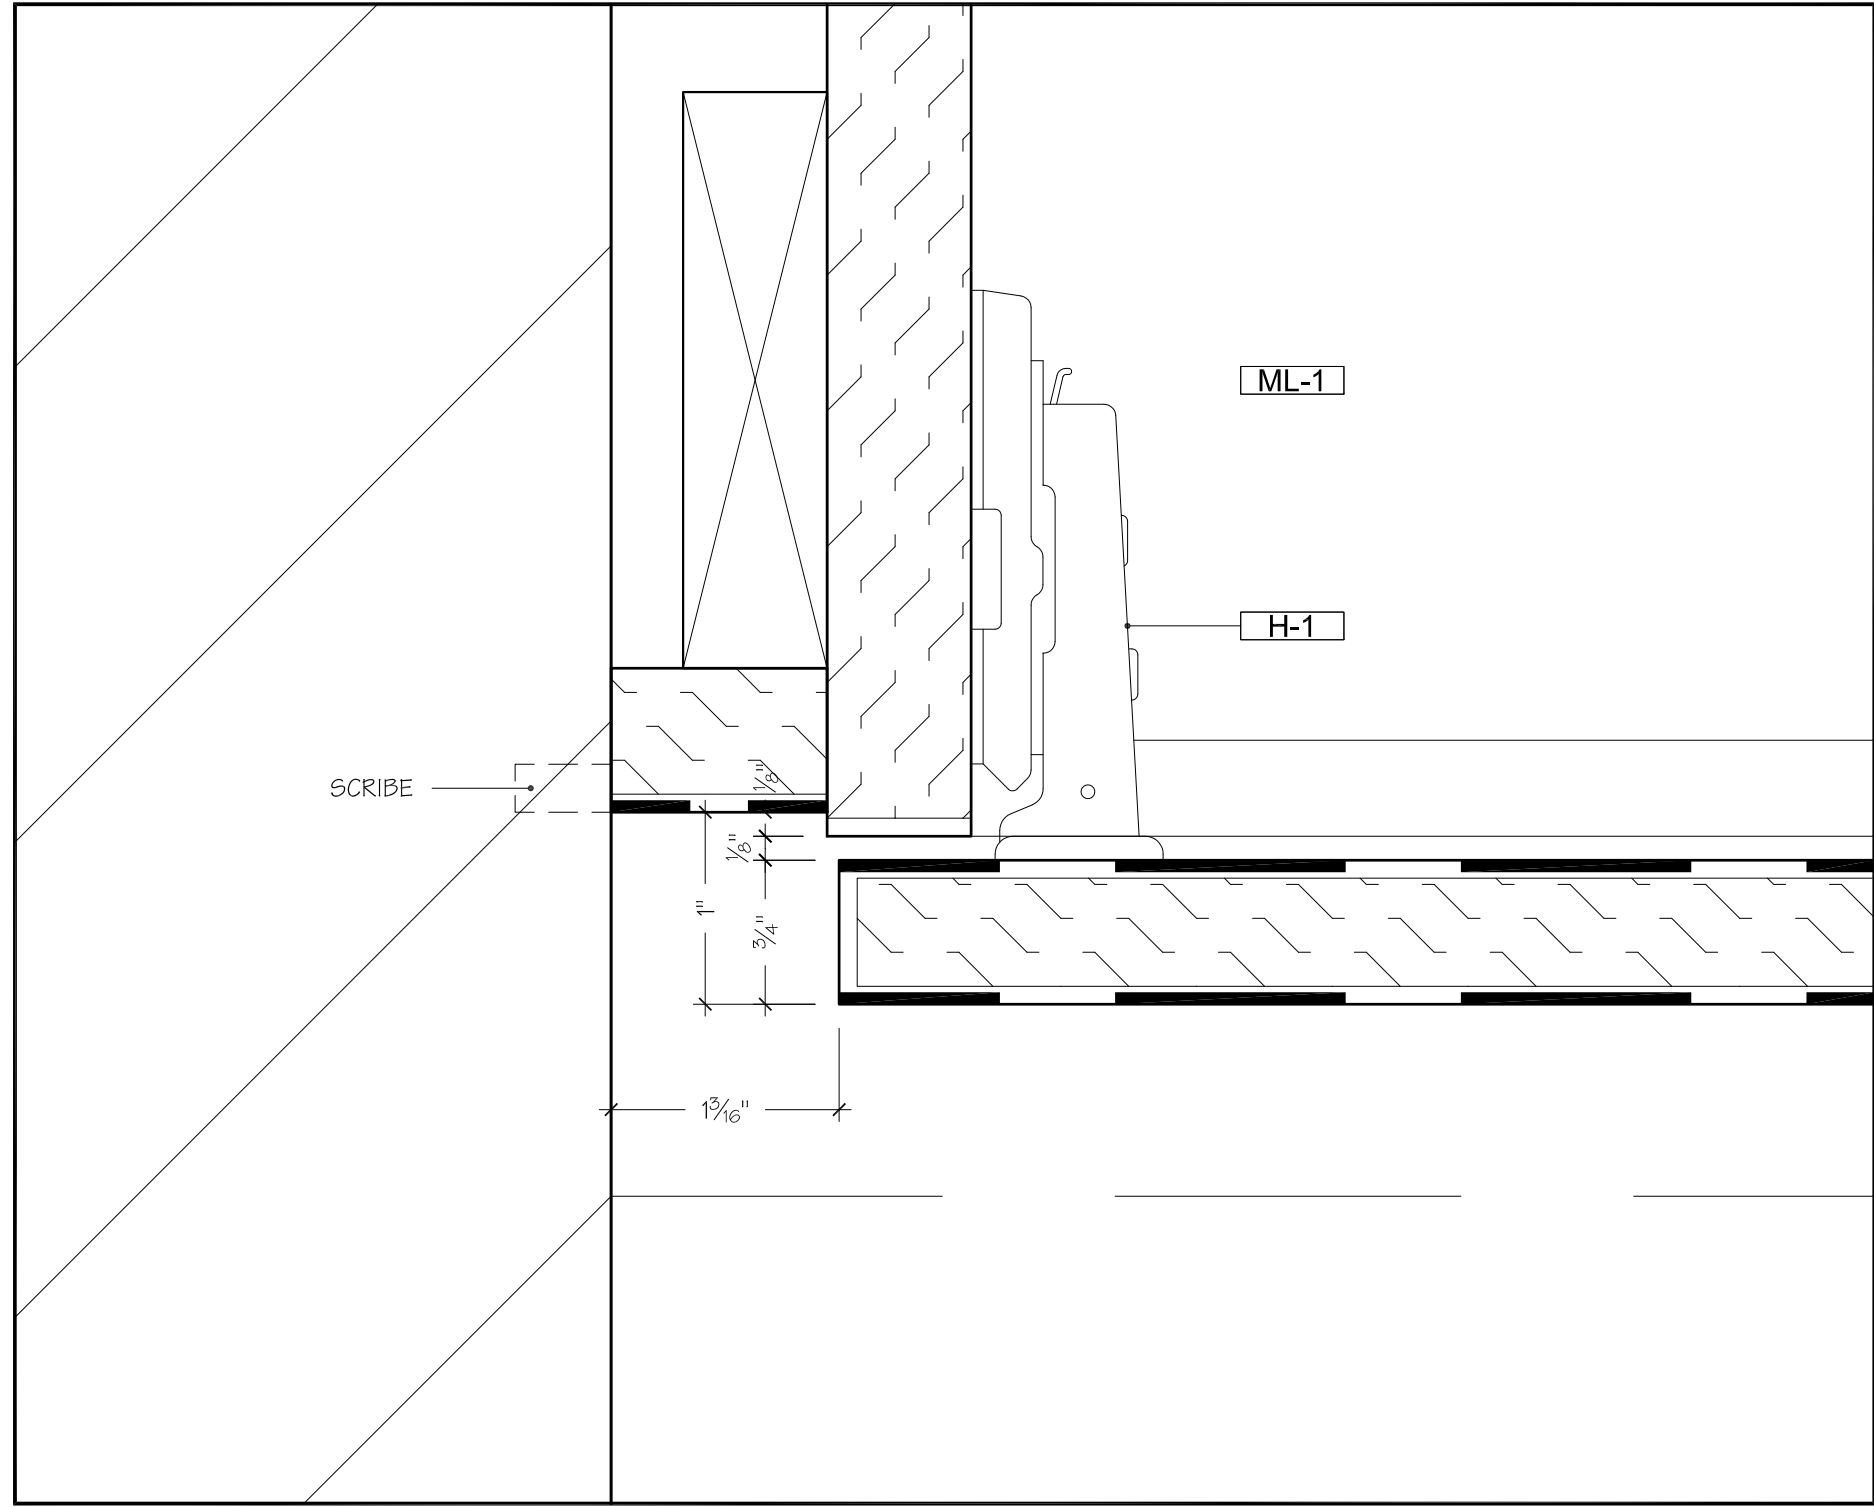


23 SECTION DETAILS @ WALL FILLER & SCRIBE CASEWORK
SCALE: FULL

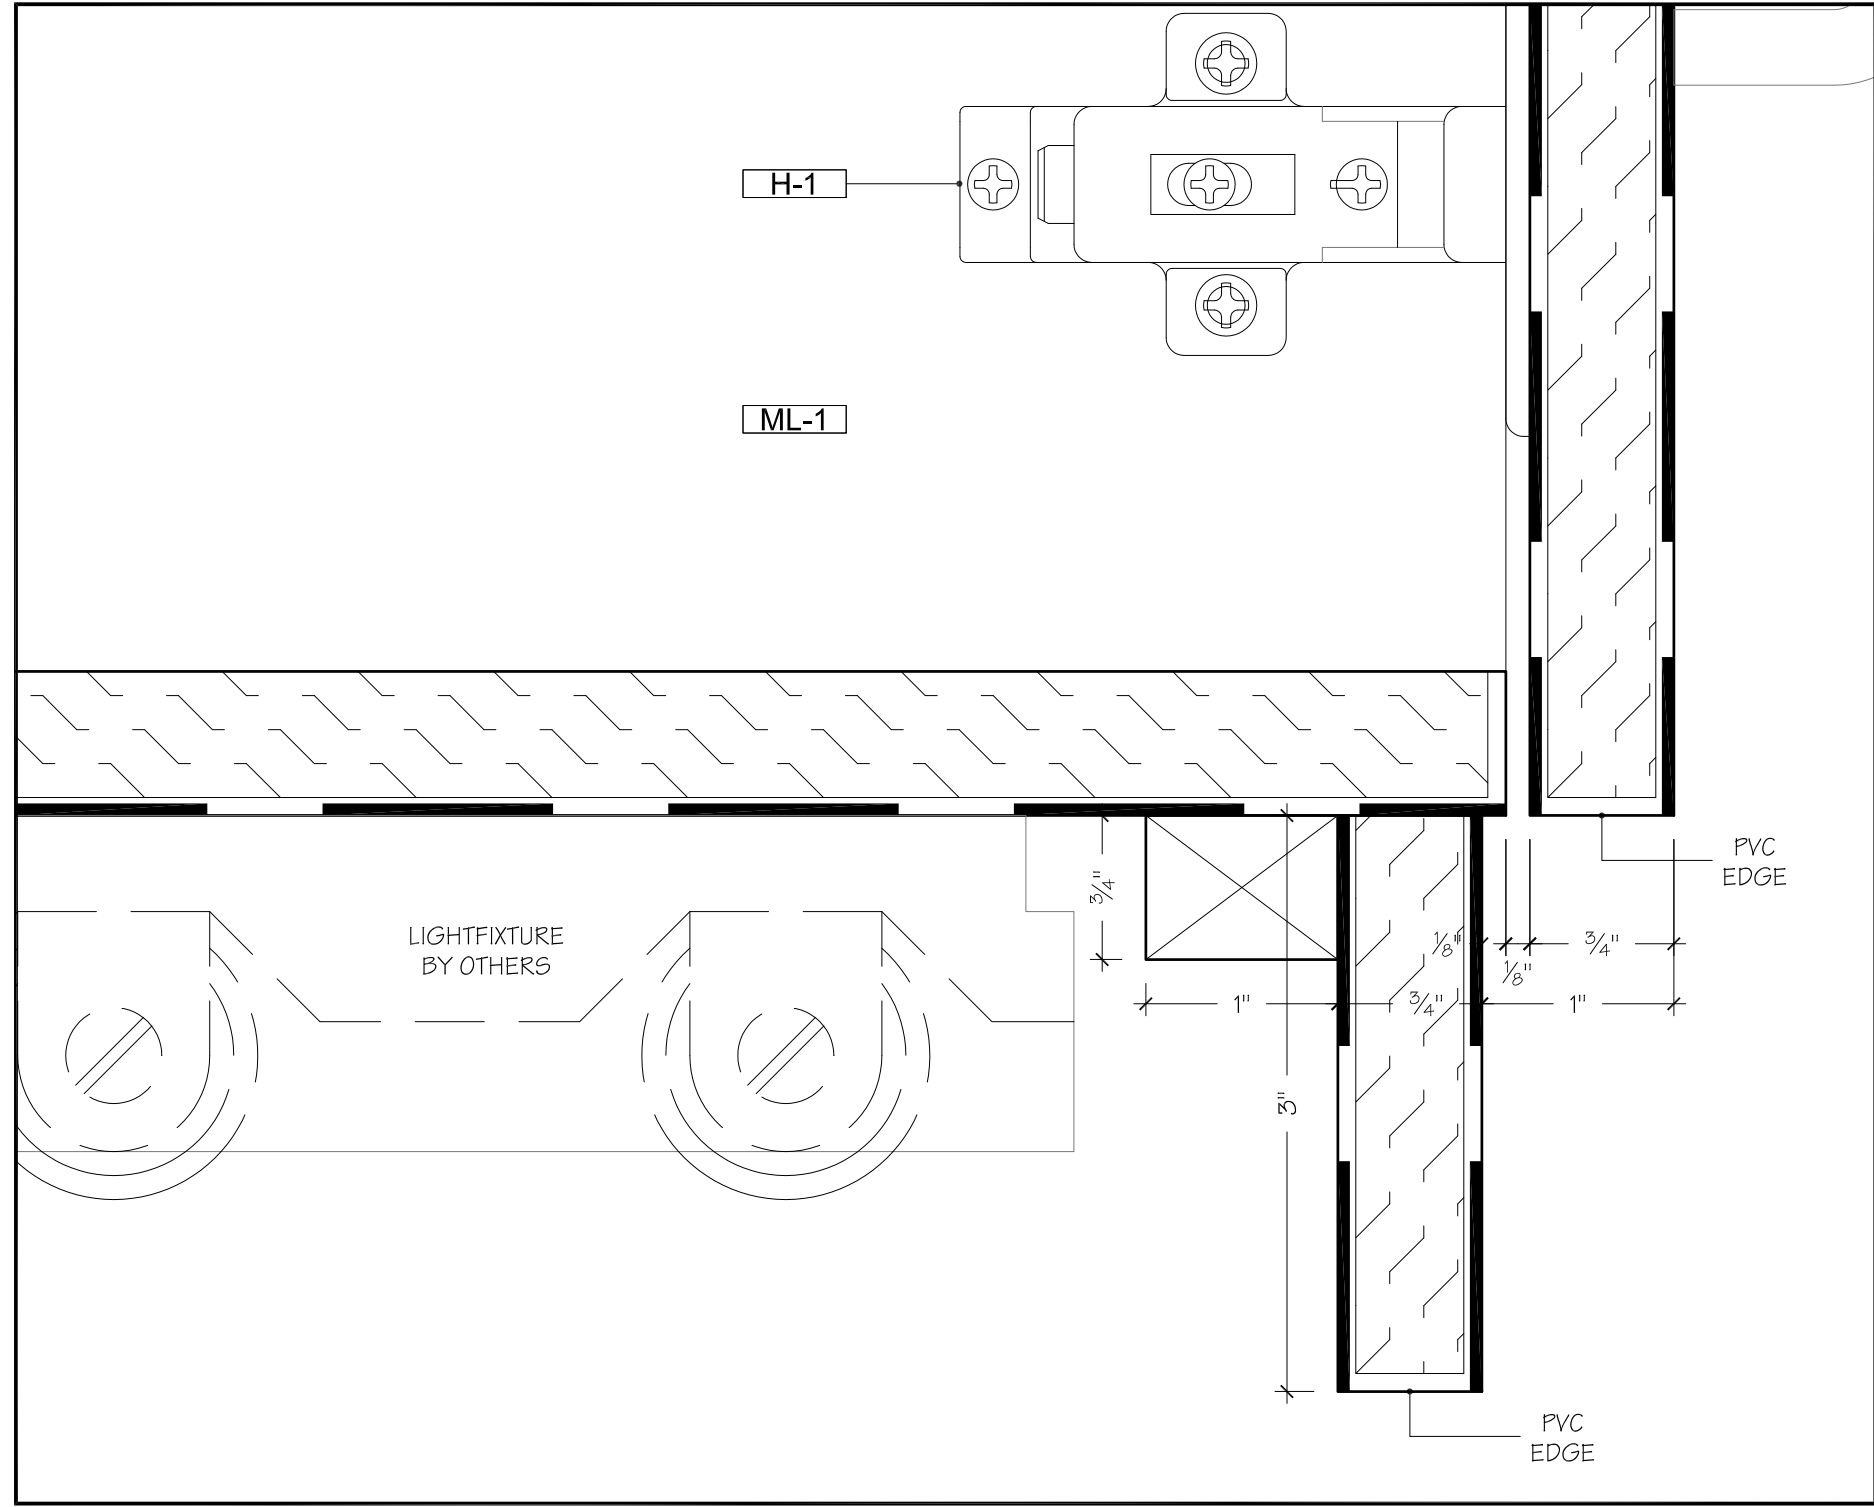


24 SECTION DETAILS @ LIGHT VALANCE CASEWORK
SCALE: FULL

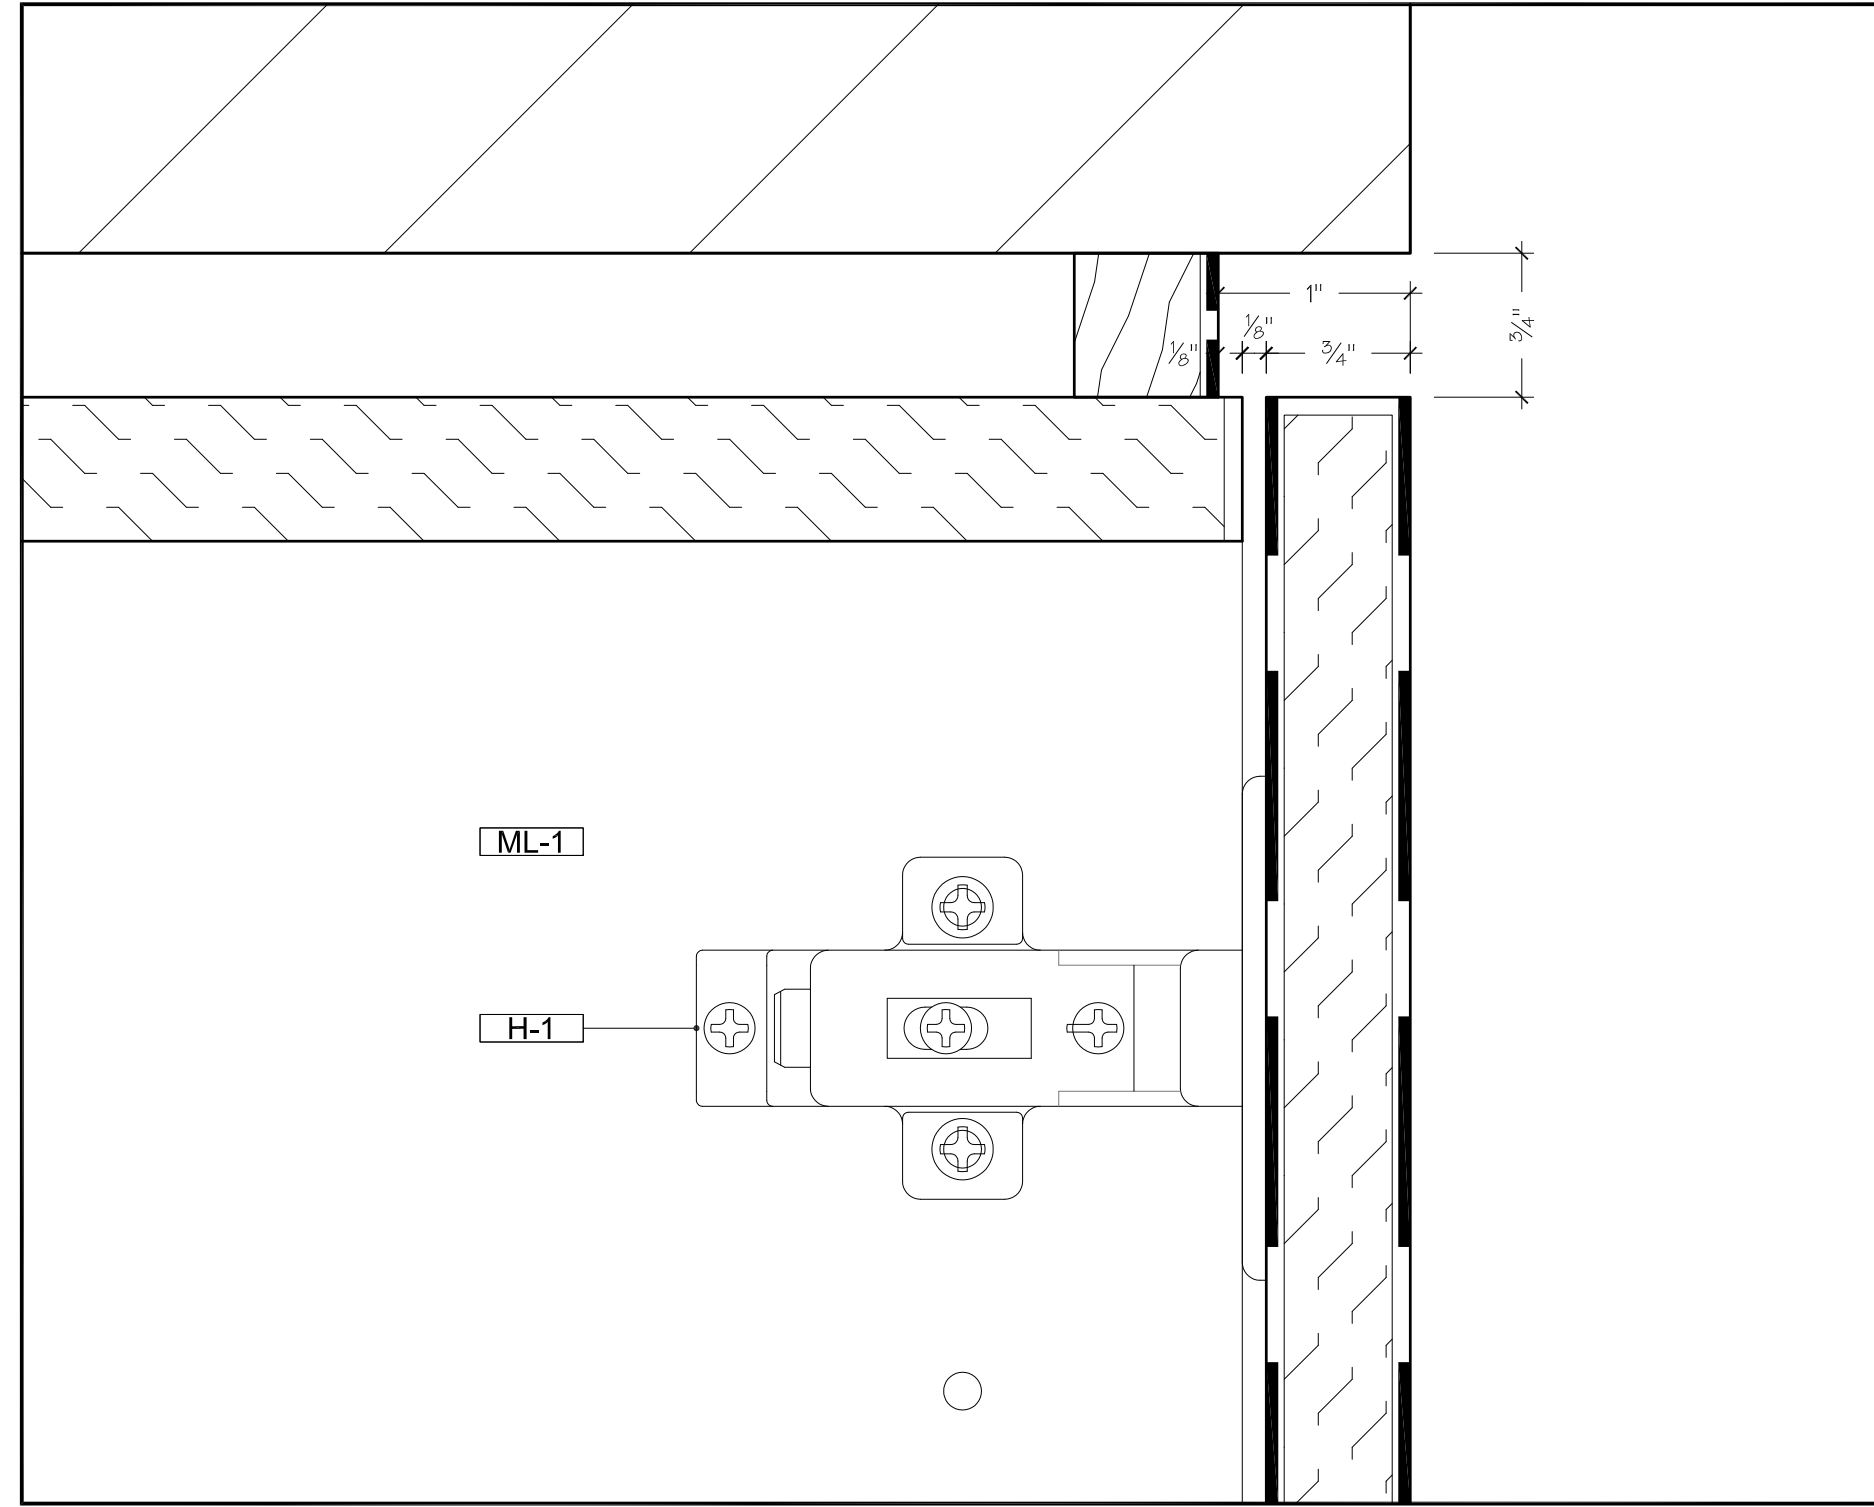


25 SECTION DETAILS @ TOP FILLER & SCRIBE CASEWORK
SCALE: FULL

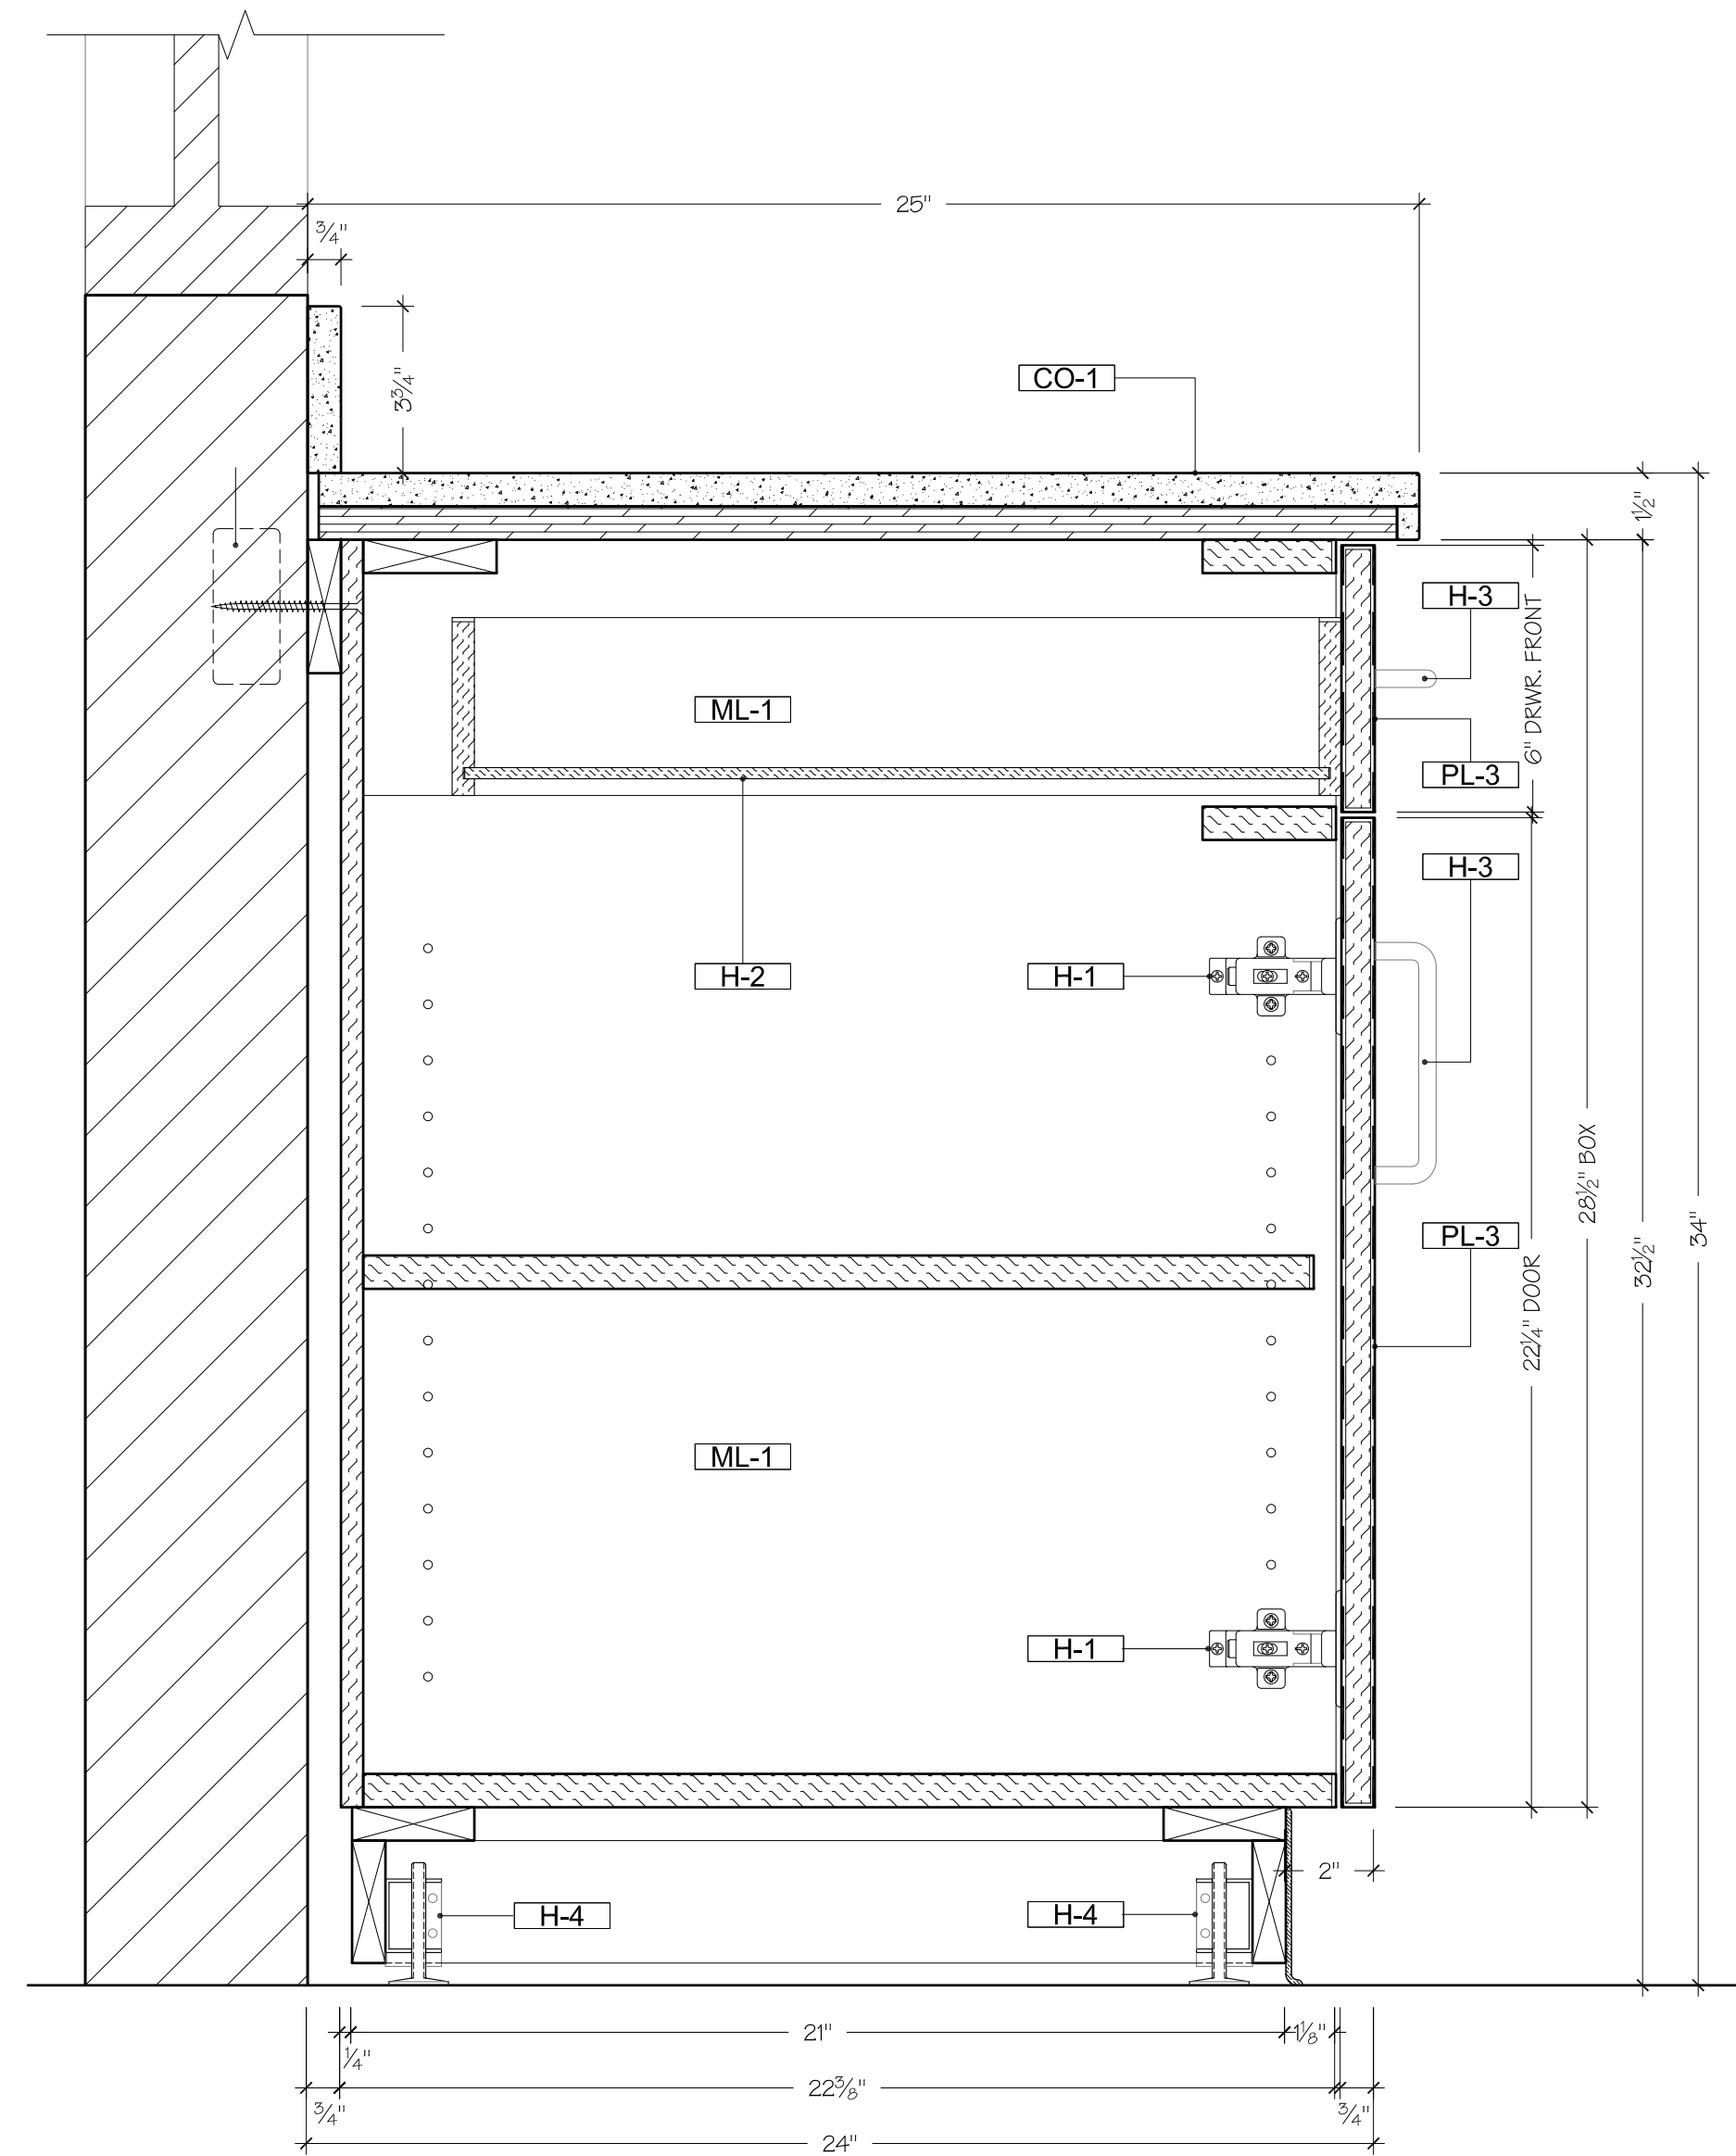

17 TYPICAL SECTION ADJ. SHELF CABINET
SCALE: 3" = 1'-0" CRAFT ROOM 169

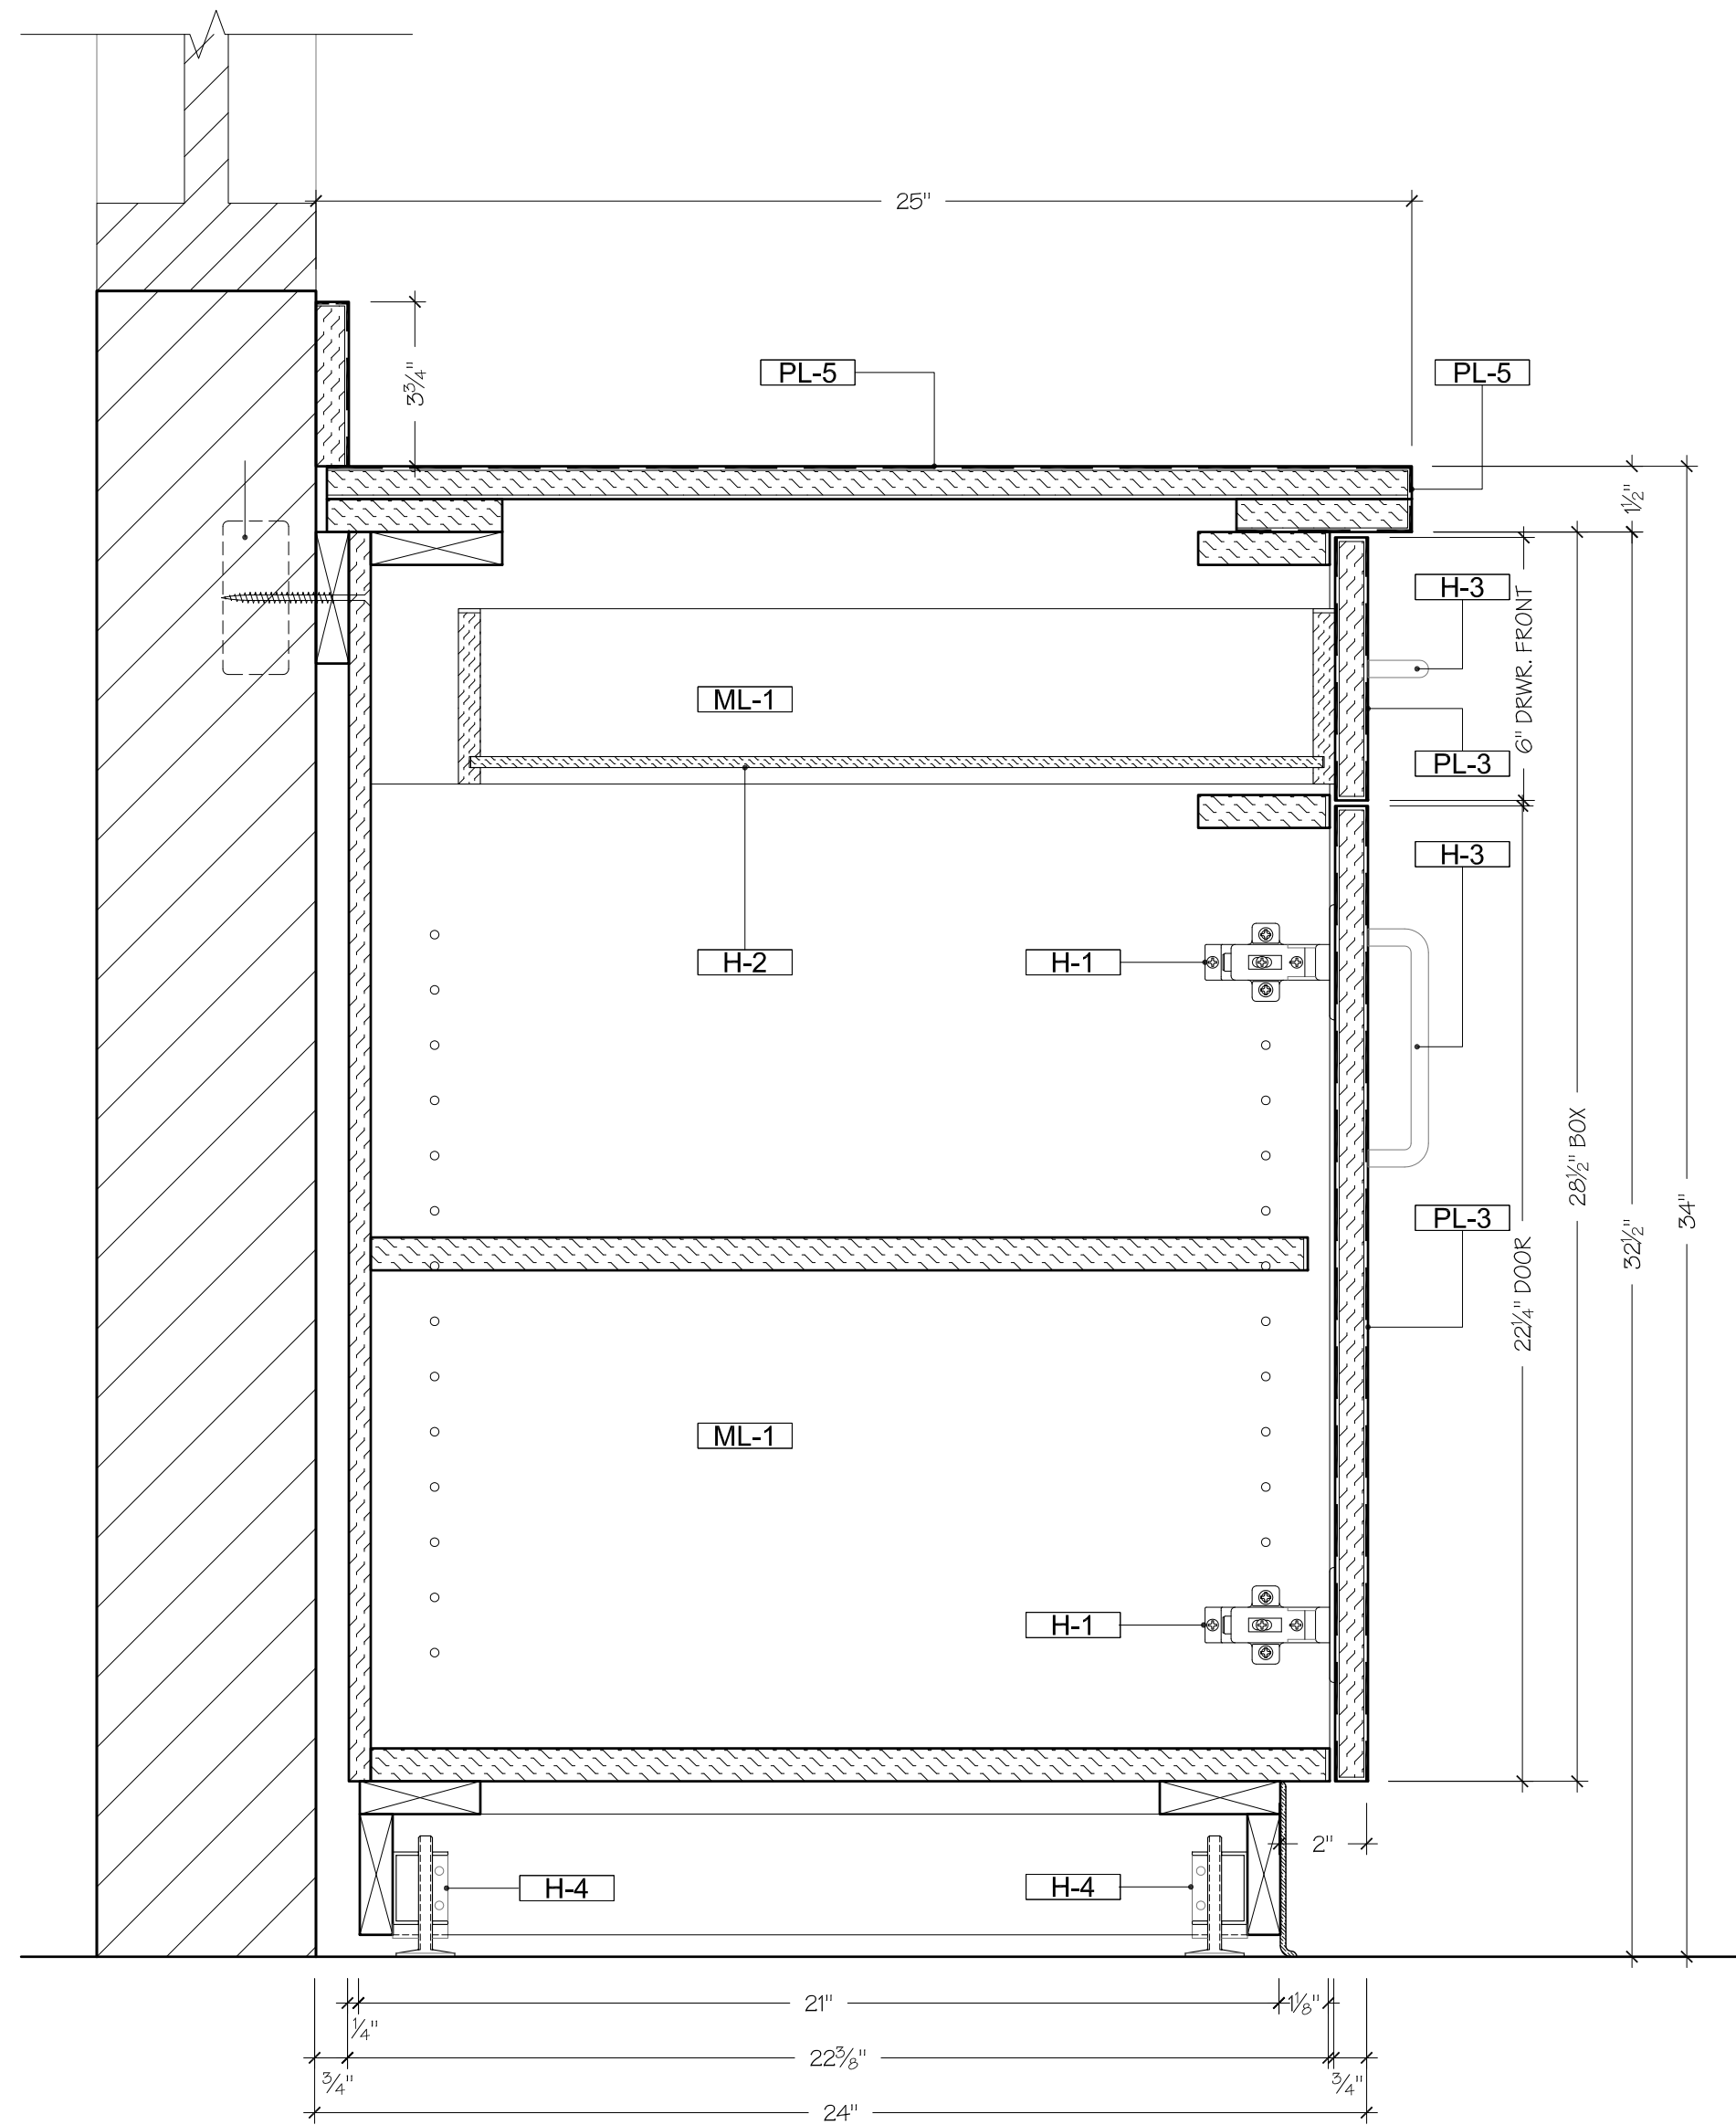

21 TYPICAL SECTION ADJ. SHELF CABINET
SCALE: 3" = 1'-0" CRAFT ROOM 170

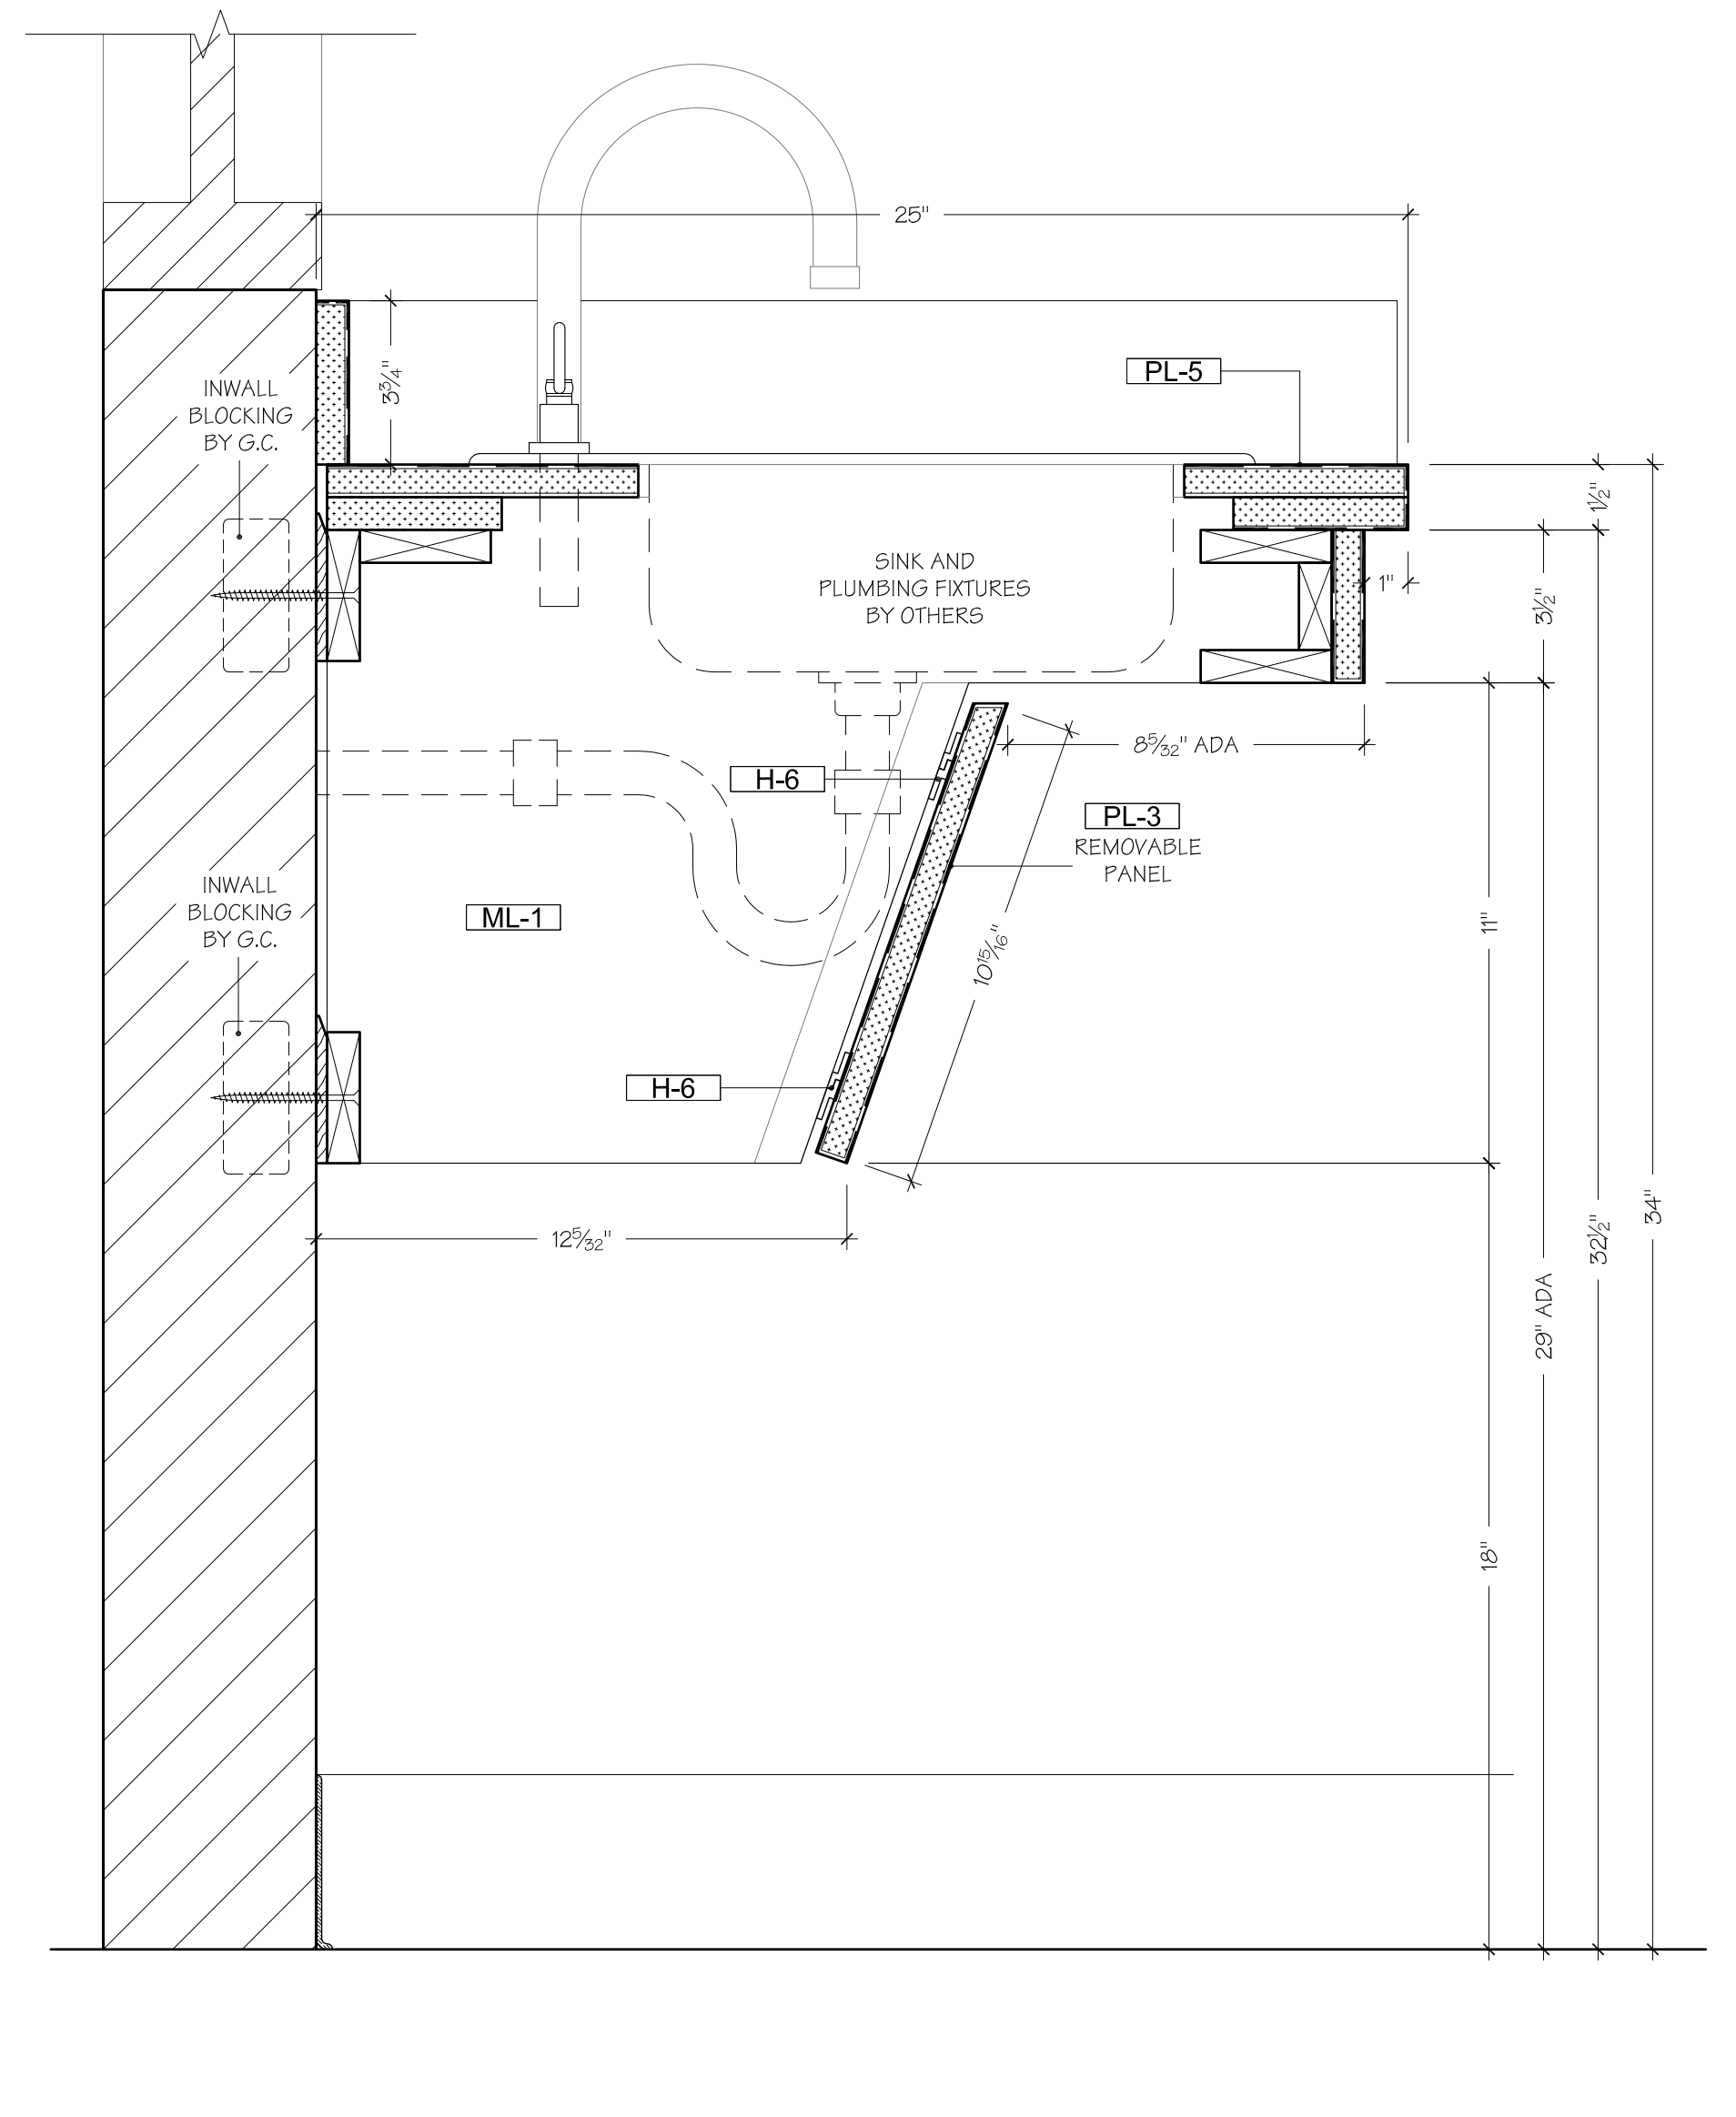

22 TYPICAL SECTION ADA SINK
SCALE: 3" = 1'-0" CRAFT ROOM 170

Drafting & Design by Mikhail

www.cadcabinets.com

ML-1	WHITE THERMALLY FUSED MELAMINE ON PARTICLEBOARD CORE
PL-1	FORMICA 3514-58 SADDLE LEATHER
PL-2	FORMICA 7014-42 COLORADO SLATE
PL-3	FORMICA 5904-43 WILD CHERRY
PL-4	FORMICA 3688-58 MADRAS INDIAN SLATE
PL-5	FORMICA 3917-46 ROSSO GRANITE
CO-1	"CORIAN PINE" SOLID SURFACE MATERIAL
ST-1	
GL-1	

H-1	5ALICE CONCEALED HINGES, FULL OVERLAY C2P6A39
H-2	KV EURO-STYLE SIDE MOUNTED DRAWER SLIDES KV-1284-500MM
H-3	STANDARD 5" (128MM) WIREPULLS 116.09.680
H-4	STANDARD HD BARREL TYPE LEVELERS
H-5	5MM SHELF PINS
H-6	ZC3 - 94 PANEL Z-CLIPS
H-7	
H-8	
H-9	

SPECIAL NOTES
ALL DIMENSIONS ARE BASED ON NUMBERS AND SCALES REFLECTED ON ARCHITECTURAL PLANS AND ARE SUBJECT OF FIELD DIMENSIONING AND VERIFICATION.

Submittals
1. 11/20/2009 FOR APPROVAL
2.
3.
4.

Job Name
ARBUTUS LIBRARY SENIOR CENTER
855 SULPHUR SPRING ROAD
BALTIMORE, MARYLAND 21227

Title
TYPICAL CASEWORK

Client
SANDERS DESIGNS
9727 GREENSIDE DRIVE ST. 202
COCKEYSVILLE, MARYLAND 21020

Miscellaneous

File Data
16:14

Date
11/19/2009

Scale
A5 NOTED

Drawn By
MT

Job Number
JW102109-50R

Work Order
006

Page
6.07