




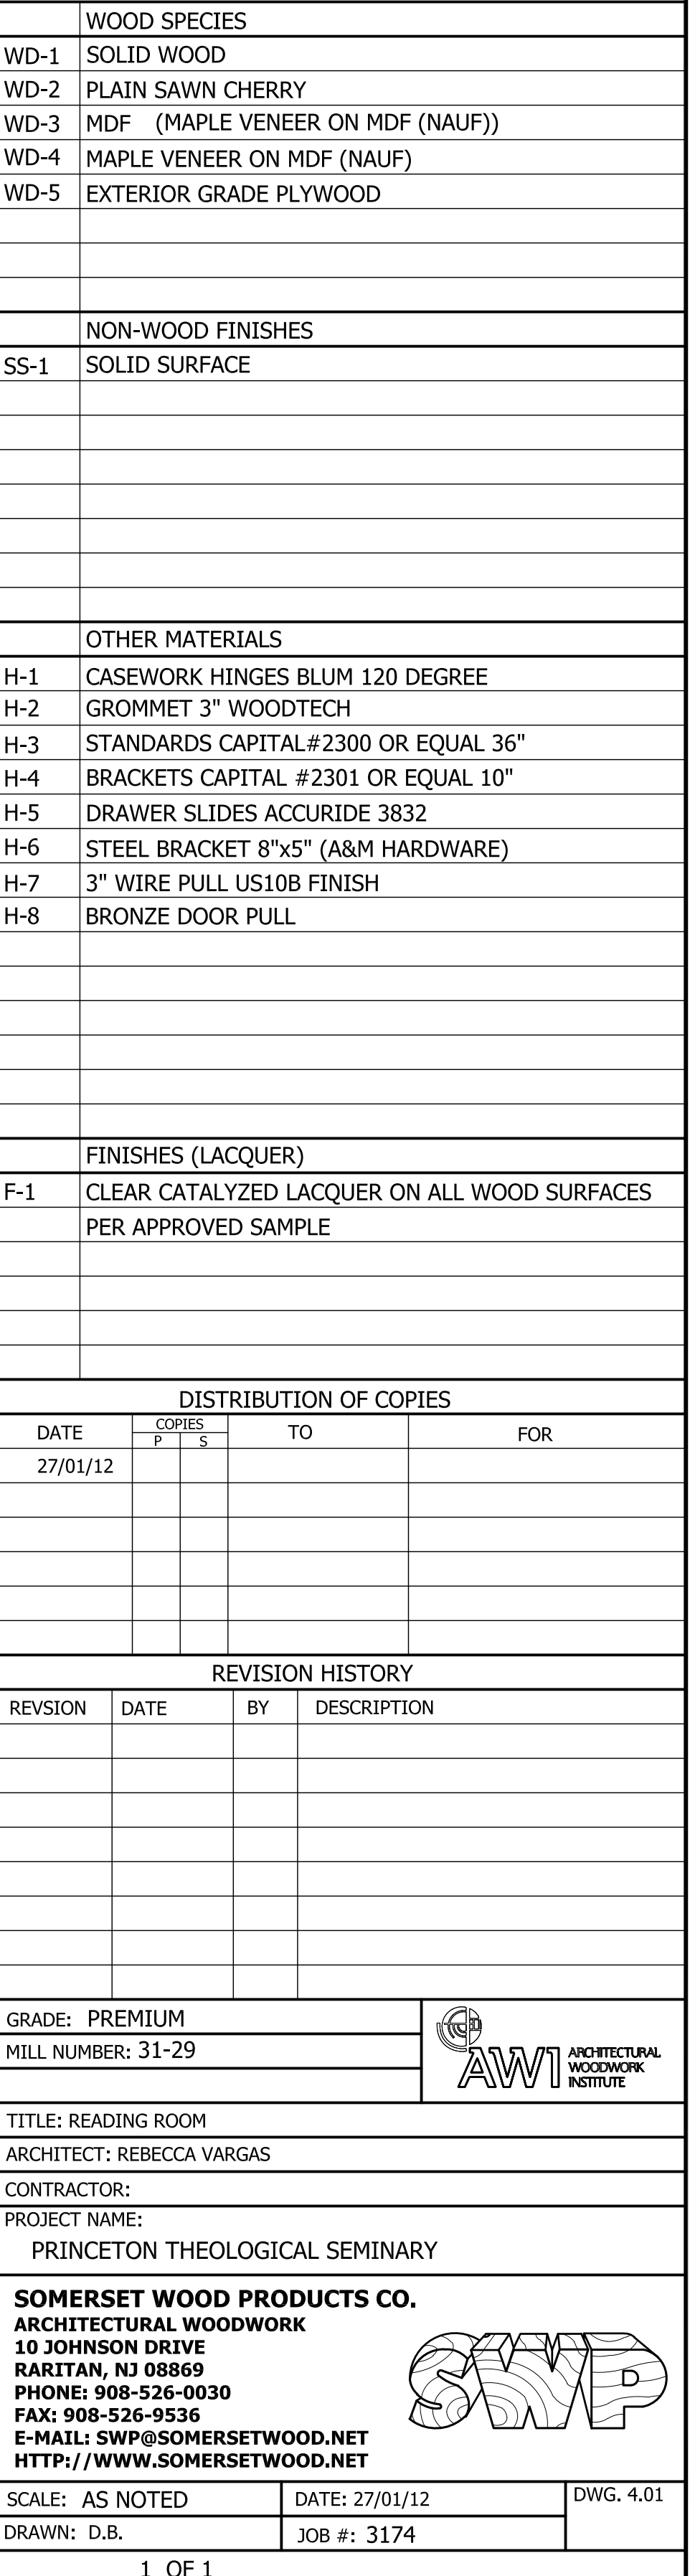

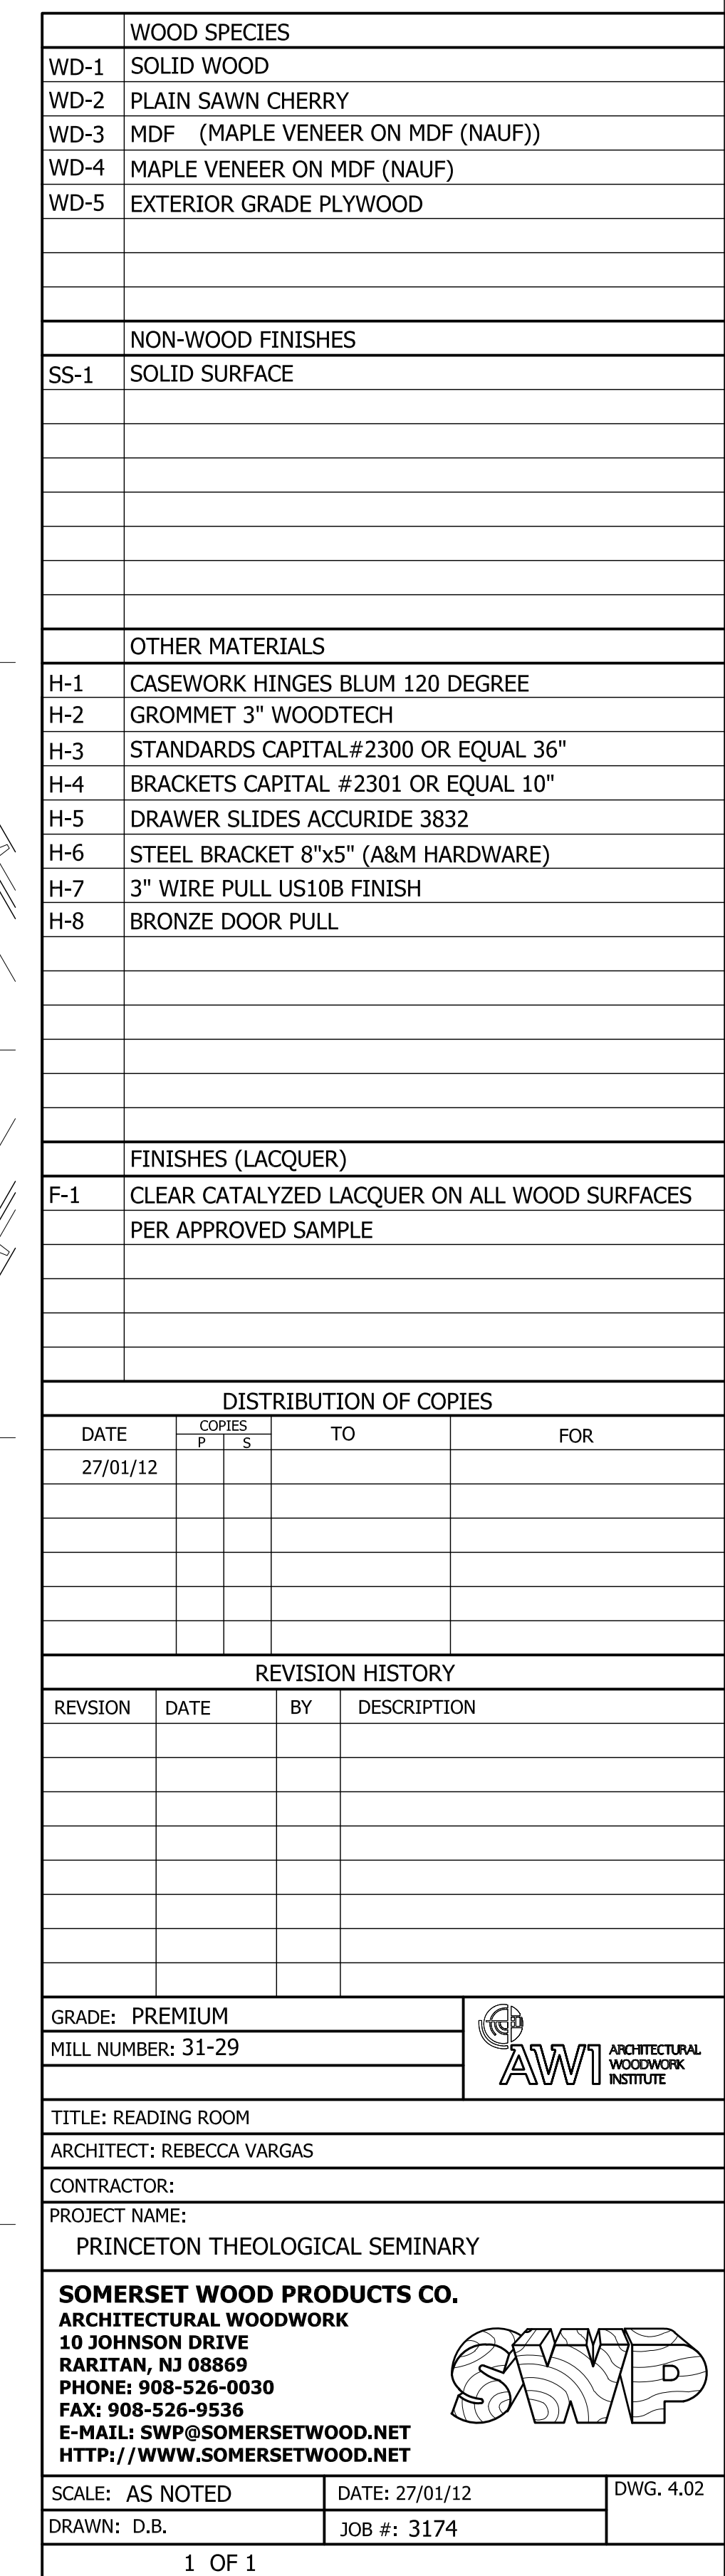

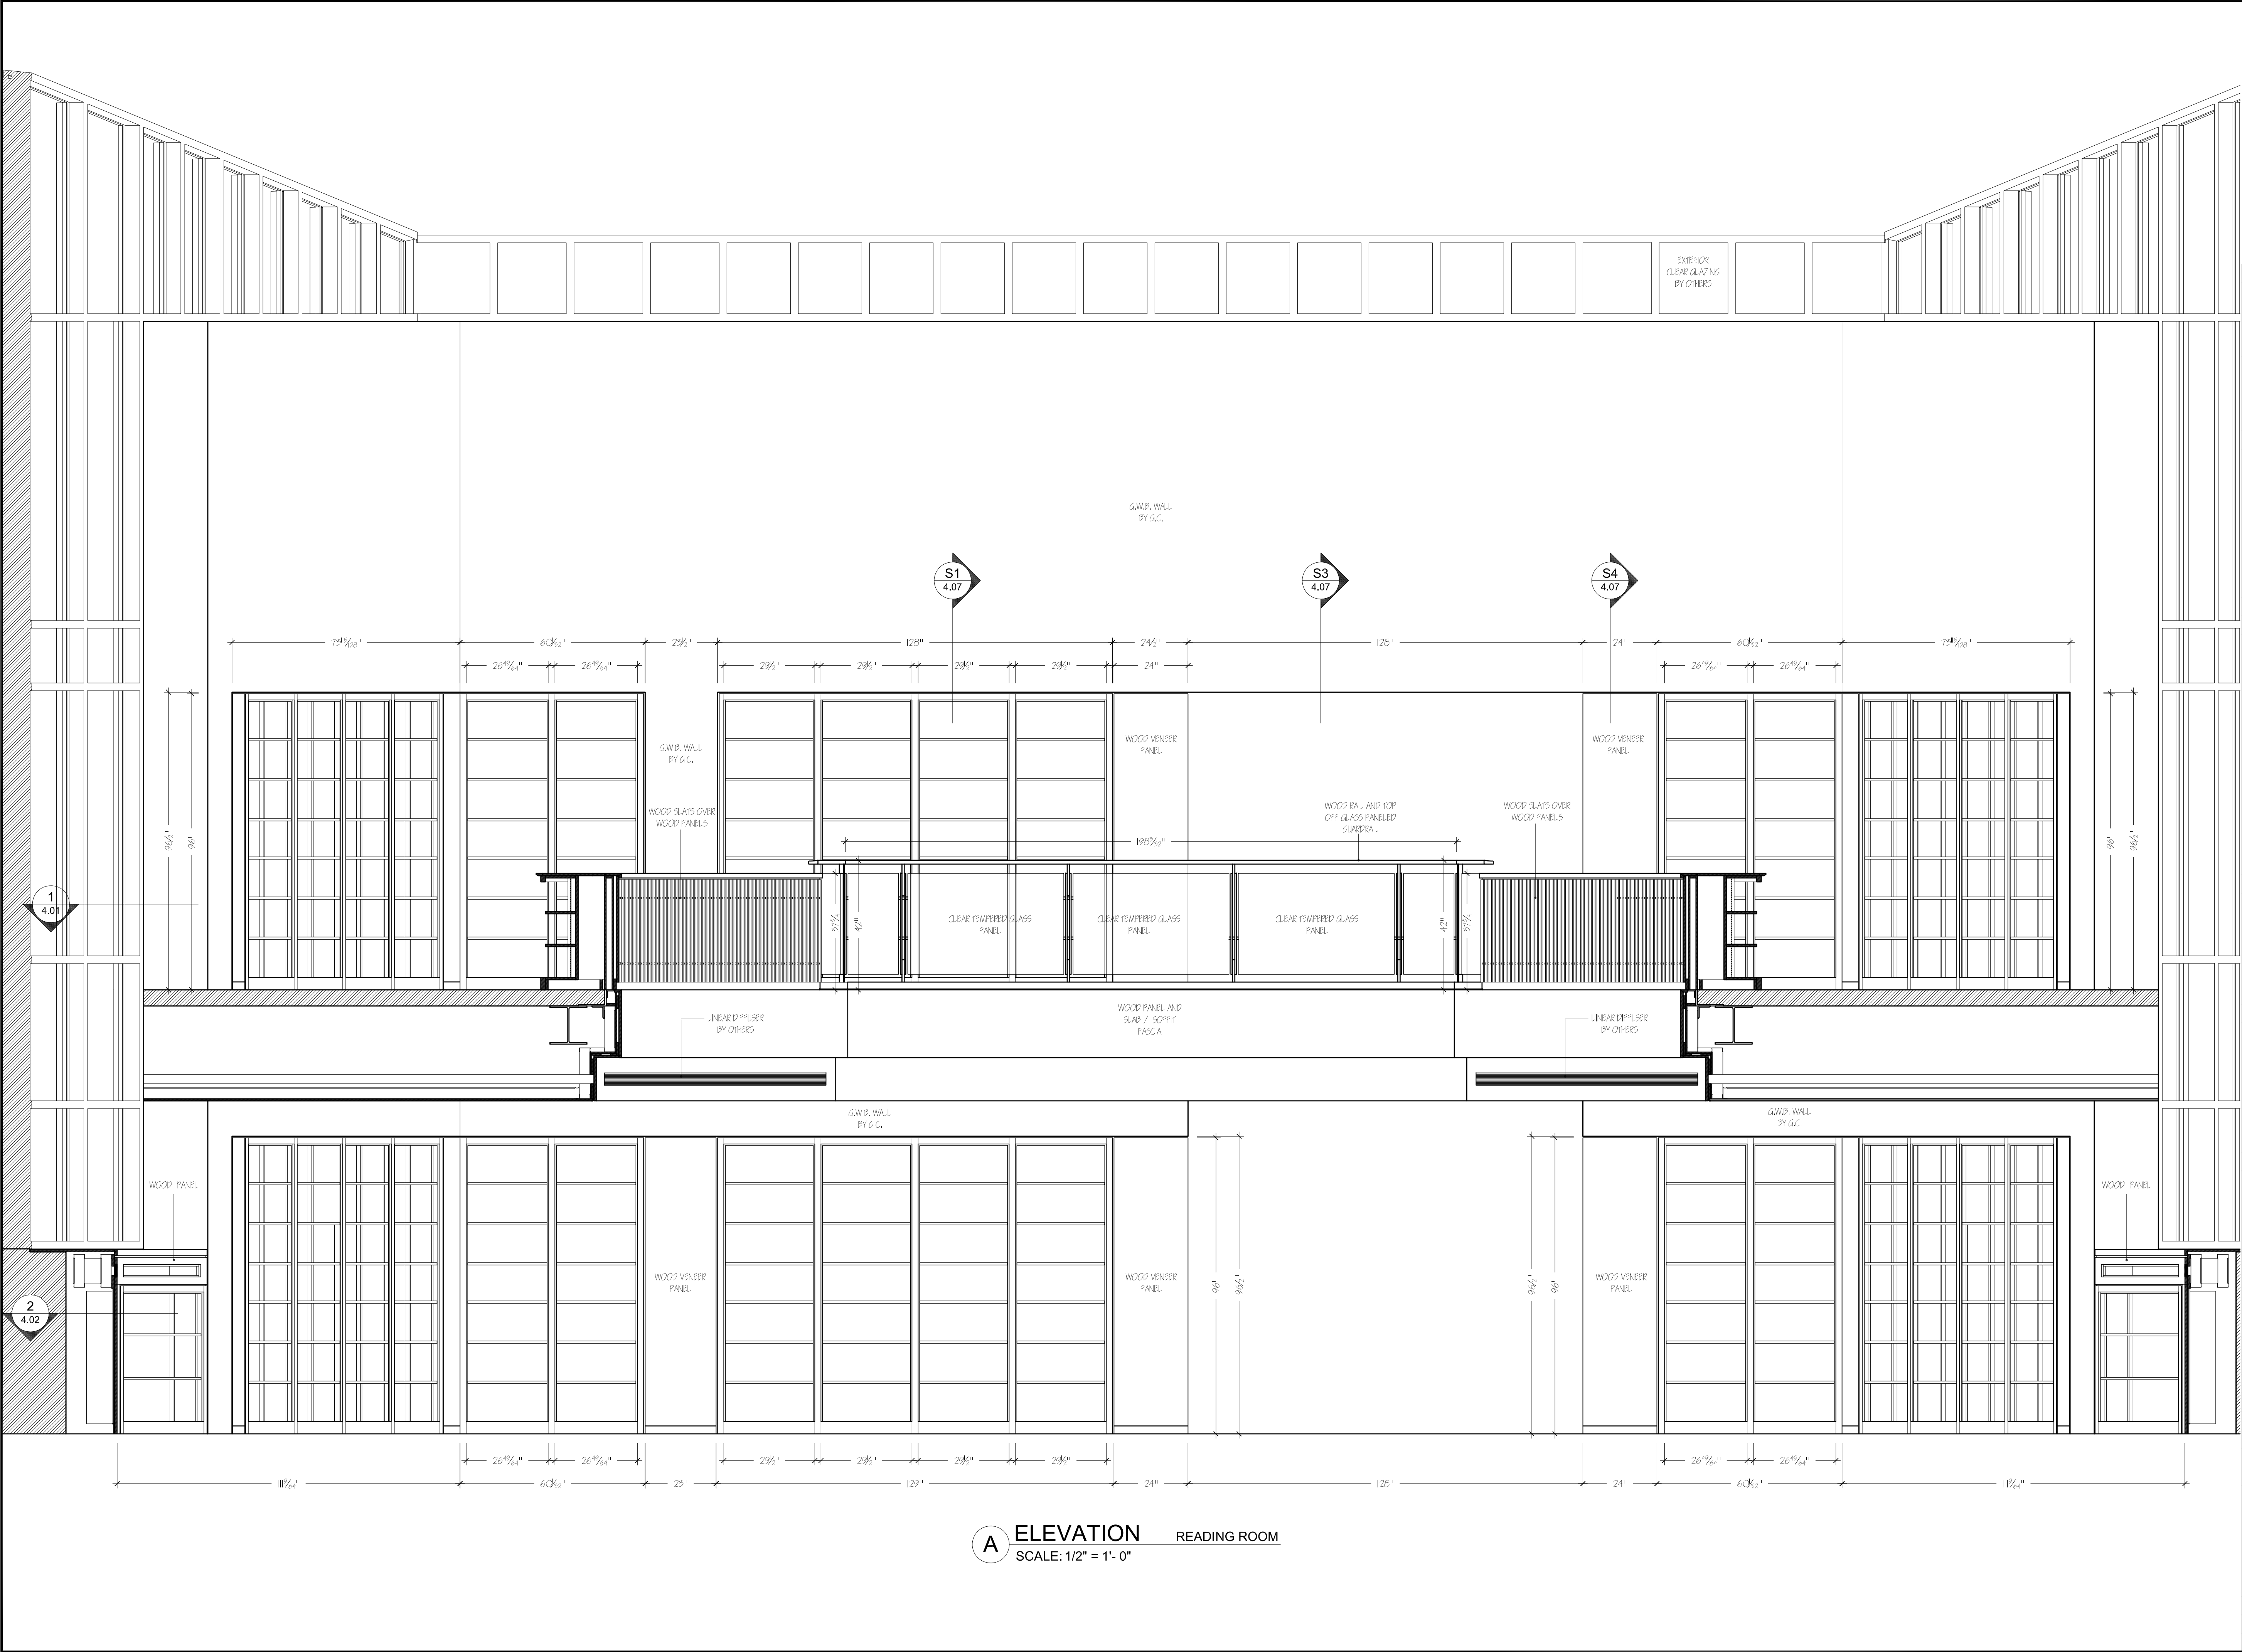

| WOOD SPECIES |                                  |
|--------------|----------------------------------|
| WD-1         | SOLID WOOD                       |
| WD-2         | PLAIN SAWN CHERRY                |
| WD-3         | MDF (MAPLE VENEER ON MDF (NAUF)) |
| WD-4         | MAPLE VENEER ON MDF (NAUF)       |
| WD-5         | EXTERIOR GRADE PLYWOOD           |

| NON-WOOD FINISHES |               |
|-------------------|---------------|
| SS-1              | SOLID SURFACE |


| OTHER MATERIALS |                                     |
|-----------------|-------------------------------------|
| H-1             | CASEWORK HINGES BLUM 120 DEGREE     |
| H-2             | GROMMET 3" WOODTECH                 |
| H-3             | STANDARDS CAPITAL#2300 OR EQUAL 36" |
| H-4             | BRACKETS CAPITAL #2301 OR EQUAL 10" |
| H-5             | DRAWER SLIDES ACCURIDE 3832         |
| H-6             | STEEL BRACKET 8"x5" (A&M HARDWARE)  |
| H-7             | 3" WIRE PULL US10B FINISH           |
| H-8             | BRONZE DOOR PULL                    |


| FINISHES (LACQUER) |                                                                     |
|--------------------|---------------------------------------------------------------------|
| F-1                | CLEAR CATALYZED LACQUER ON ALL WOOD SURFACES<br>PER APPROVED SAMPLE |

| DISTRIBUTION OF COPIES |        |   |    |     |
|------------------------|--------|---|----|-----|
| DATE                   | COPIES |   | TO | FOR |
| 27/01/12               | P      | S |    |     |

| REVISION HISTORY |      |    |             |
|------------------|------|----|-------------|
| REVISION         | DATE | BY | DESCRIPTION |
|                  |      |    |             |
|                  |      |    |             |
|                                |                                                                                       |
|--------------------------------|---------------------------------------------------------------------------------------|
| GRADE: PREMIUM                 |  |
| MILL NUMBER: 31-29             |                                                                                       |
| TITLE: READING ROOM            |                                                                                       |
| ARCHITECT: REBECCA VARGAS      |                                                                                       |
| CONTRACTOR:                    |                                                                                       |
| PROJECT NAME:                  |                                                                                       |
| PRINCETON THEOLOGICAL SEMINARY |                                                                                       |
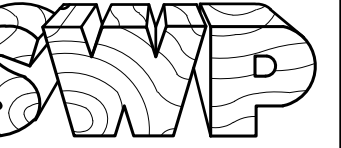
|   |                |           |                                                                                       |
|---|----------------|-----------|---------------------------------------------------------------------------------------|
| <b>SOMERSET WOOD PRODUCTS CO.</b><br>ARCHITECTURAL WOODWORK<br>10 JOHNSON DRIVE<br>KARITAN, NJ 08869<br>PHONE: 908-526-0030<br>FAX: 908-526-9536<br>E-MAIL: SWP@SOMERSETWOOD.NET<br>HTTP://WWW.SOMERSETWOOD.NET |                |           |  |
| SCALE: AS NOTED   | DATE: 27/01/12 | DWG. 4.03 |                                                                                       |
| DRAWN: D.B.   | JOB #: 3174    |           |                                                                                       |
| 1 OF 1   |                |           |                                                                                       |

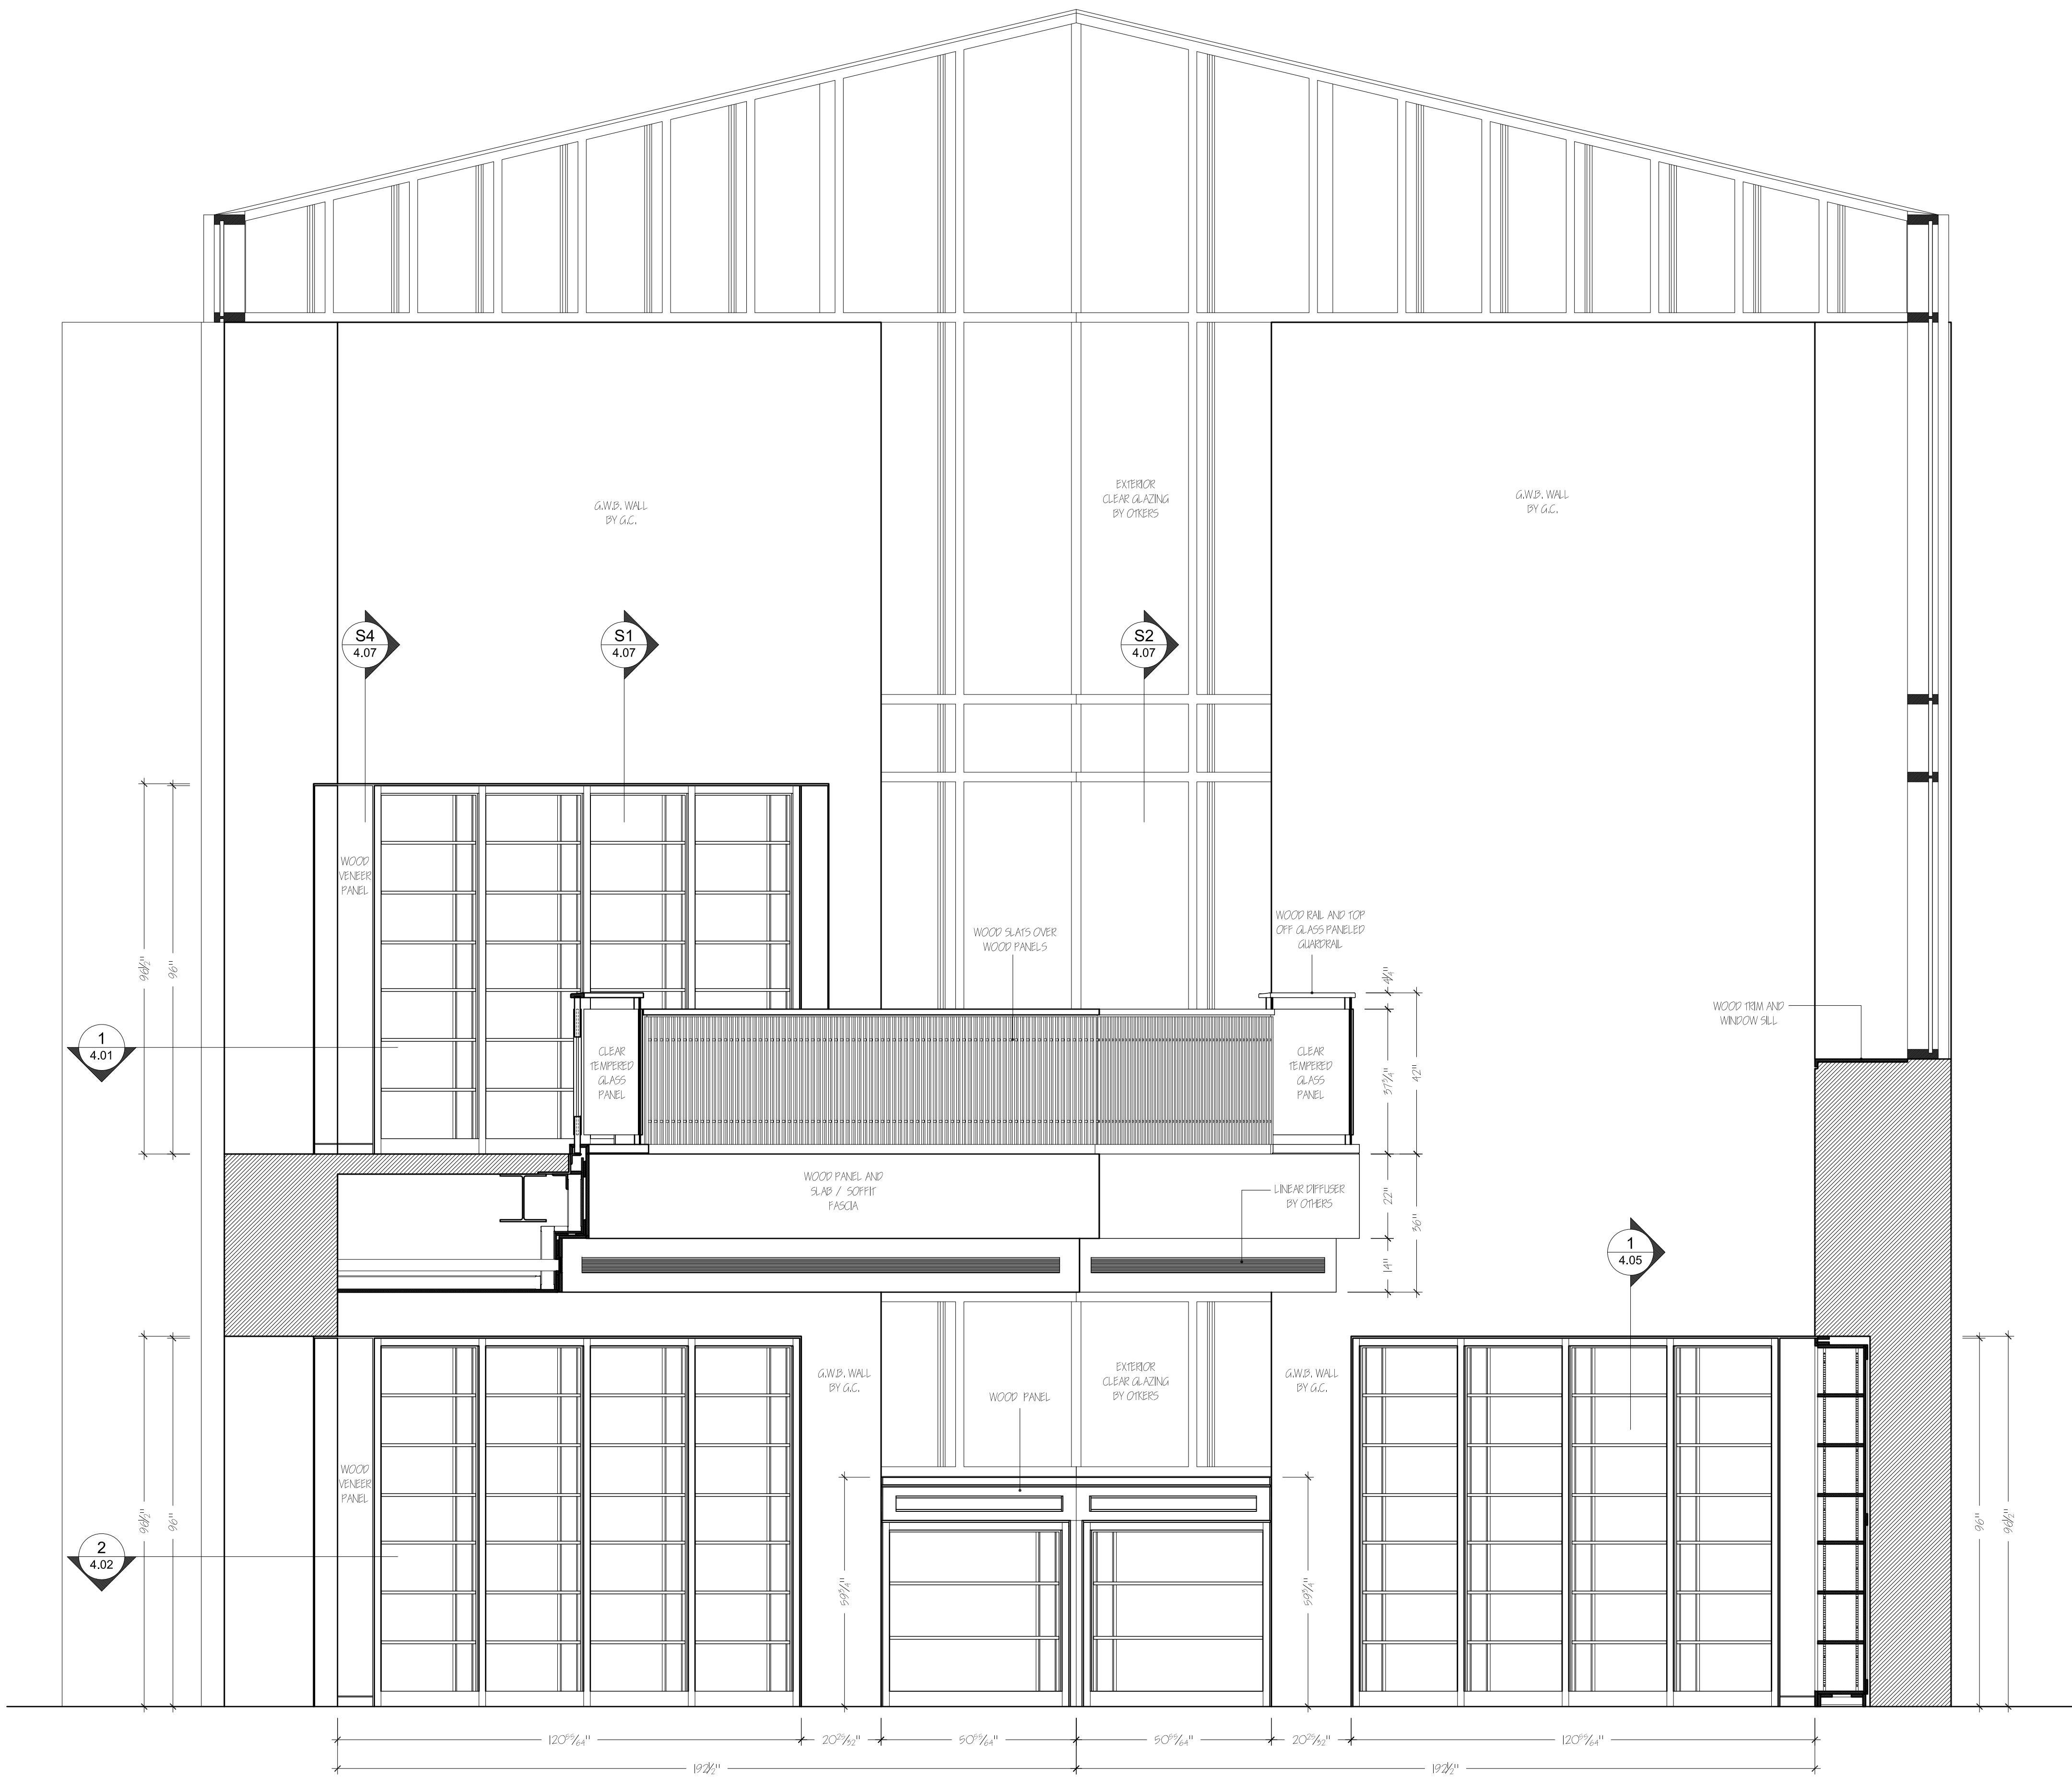

**B** ELEVATION READING ROOM  
SCALE: 1/2" = 1'-0"

| WOOD SPECIES |                                  |
|--------------|----------------------------------|
| WD-1         | SOLID WOOD                       |
| WD-2         | PLAIN SAWN CHERRY                |
| WD-3         | MDF (MAPLE VENEER ON MDF (NAUF)) |
| WD-4         | MAPLE VENEER ON MDF (NAUF)       |
| WD-5         | EXTERIOR GRADE PLYWOOD           |

| NON-WOOD FINISHES |               |
|-------------------|---------------|
| SS-1              | SOLID SURFACE |

| OTHER MATERIALS |                                      |
|-----------------|--------------------------------------|
| H-1             | CASEWORK HINGES BLUM 120 DEGREE      |
| H-2             | GROMMET 3" WOODTECH                  |
| H-3             | STANDARDS CAPITAL #2300 OR EQUAL 36" |
| H-4             | BRACKETS CAPITAL #2301 OR EQUAL 10"  |
| H-5             | DRAWER SLIDES ACCURIDE 3832          |
| H-6             | STEEL BRACKET 8"x5" (A&M HARDWARE)   |
| H-7             | 3" WIRE PULL US10B FINISH            |
| H-8             | BRONZE DOOR PULL                     |

| FINISHES (LACQUER) |                                                                     |
|--------------------|---------------------------------------------------------------------|
| F-1                | CLEAR CATALYZED LACQUER ON ALL WOOD SURFACES<br>PER APPROVED SAMPLE |

| DISTRIBUTION OF COPIES |        |   |    |     |
|------------------------|--------|---|----|-----|
| DATE                   | COPIES |   | TO | FOR |
| 27/01/12               | P      | S |    |     |

| REVISION HISTORY |      |    |             |
|------------------|------|----|-------------|
| REVISION         | DATE | BY | DESCRIPTION |

|                    |  |
|--------------------|--|
| GRADE: PREMIUM     |  |
| MILL NUMBER: 31-29 |  |


|                           |
|---------------------------|
| TITLE: READING ROOM       |
| ARCHITECT: REBECCA VARGAS |

|               |
|---------------|
| CONTRACTOR:   |
| PROJECT NAME: |

**SOMERSET WOOD PRODUCTS CO.**  
ARCHITECTURAL WOODWORK  
10 JOHNSON DRIVE  
RARITAN, NJ 08869  
PHONE: 908-526-0030  
FAX: 908-526-9536  
E-MAIL: SWP@SOMERSETWOOD.NET  
HTTP://WWW.SOMERSETWOOD.NET

The logo consists of the letters 'SWP' in a bold, stylized font. Each letter is filled with a wavy, wood-grain-like pattern. The letters are slightly 3D, with a drop shadow effect.

|             |                |           |
|-------------|----------------|-----------|
| DRAWN: D.B. | DATE: 27/01/12 | DWG. 4.04 |
|             | JOB #: 3174    |           |

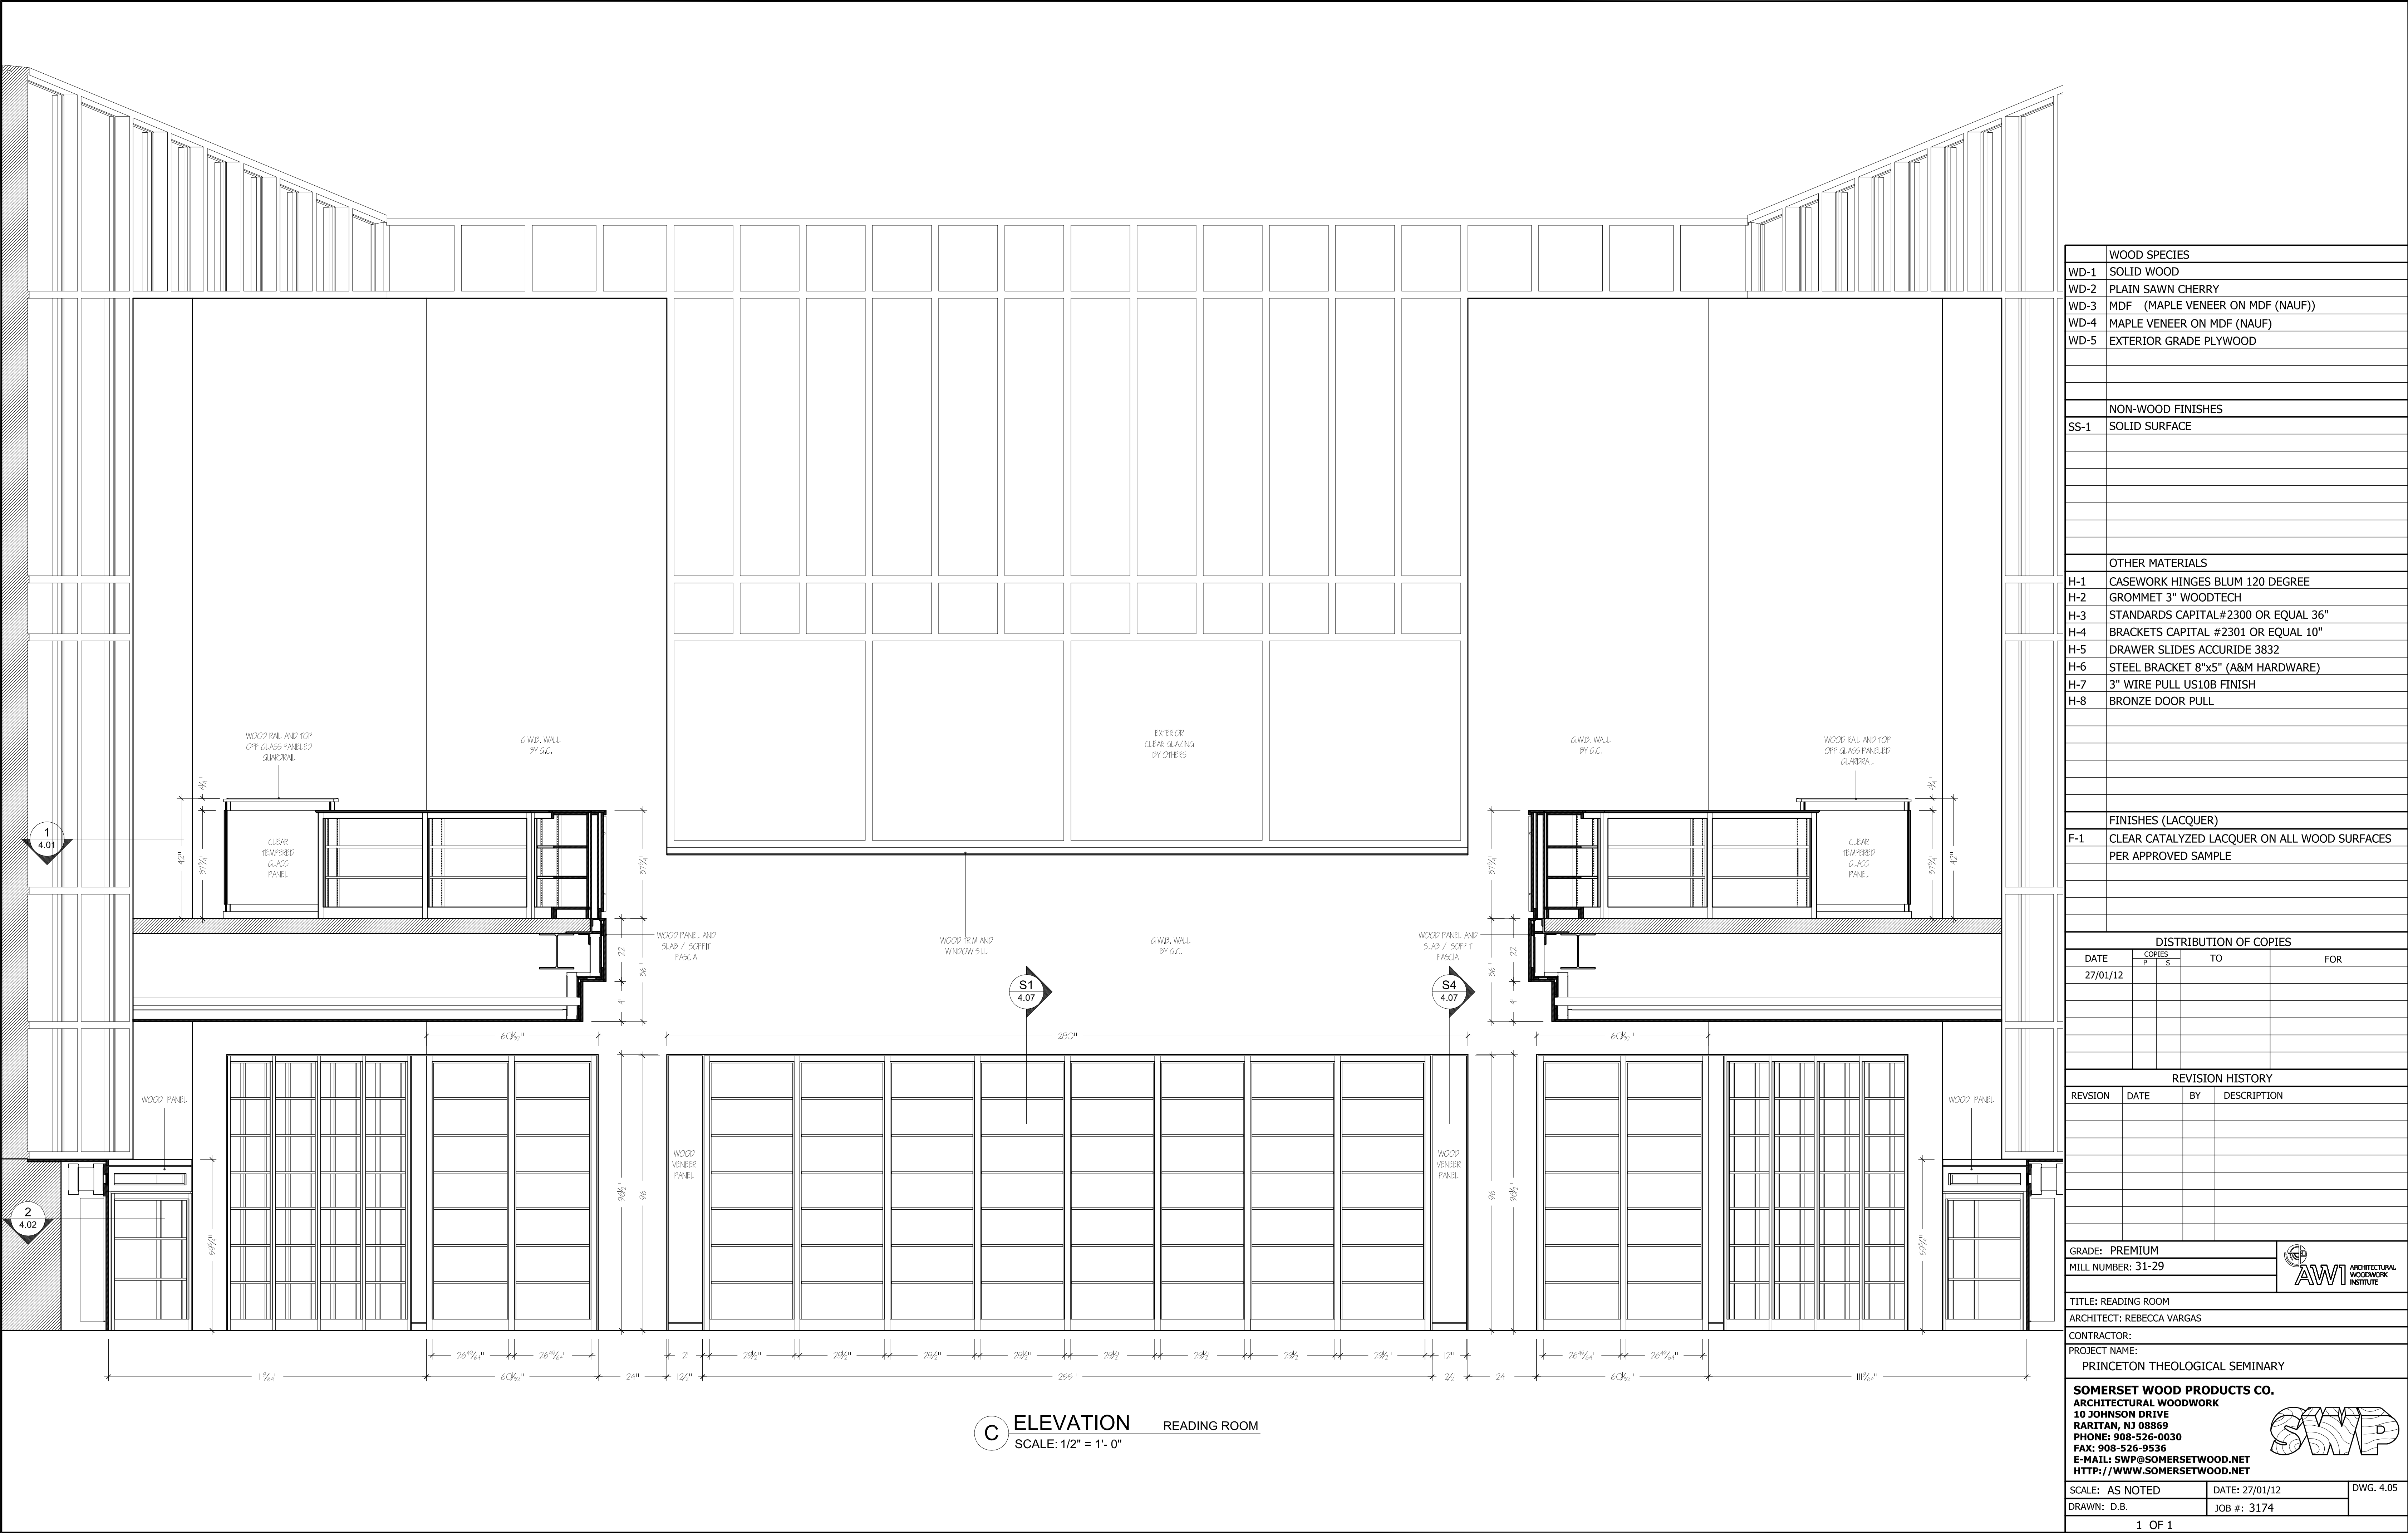

| WOOD SPECIES |                                  |
|--------------|----------------------------------|
| WD-1         | SOLID WOOD                       |
| WD-2         | PLAIN SAWN CHERRY                |
| WD-3         | MDF (MAPLE VENEER ON MDF (NAUF)) |
| WD-4         | MAPLE VENEER ON MDF (NAUF)       |
| WD-5         | EXTERIOR GRADE PLYWOOD           |

| NON-WOOD FINISHES |               |
|-------------------|---------------|
| SS-1              | SOLID SURFACE |

| OTHER MATERIALS |                                      |
|-----------------|--------------------------------------|
| H-1             | CASEWORK HINGES BLUM 120 DEGREE      |
| H-2             | GROMMET 3" WOODTECH                  |
| H-3             | STANDARDS CAPITAL #2300 OR EQUAL 36" |
| H-4             | BRACKETS CAPITAL #2301 OR EQUAL 10"  |
| H-5             | DRAWER SLIDES ACCURIDE 3832          |
| H-6             | STEEL BRACKET 8"x5" (A&M HARDWARE)   |
| H-7             | 3" WIRE PULL US10B FINISH            |
| H-8             | BRONZE DOOR PULL                     |

| FINISHES (LACQUER) |                                                                     |
|--------------------|---------------------------------------------------------------------|
| F-1                | CLEAR CATALYZED LACQUER ON ALL WOOD SURFACES<br>PER APPROVED SAMPLE |

| DISTRIBUTION OF COPIES |        |   |    |     |
|------------------------|--------|---|----|-----|
| DATE                   | COPIES |   | TO | FOR |
| 27/01/12               | P      | S |    |     |


| REVISION HISTORY |      |    |             |
|------------------|------|----|-------------|
| REVISION         | DATE | BY | DESCRIPTION |
|                  |      |    |             |
|                  |      |    |             |
|                    |                                                                                       |
|--------------------|---------------------------------------------------------------------------------------|
| GRADE: PREMIUM     |  |
| MILL NUMBER: 31-29 |                                                                                       |


|                           |
|---------------------------|
| TITLE: READING ROOM       |
| ARCHITECT: REBECCA VARGAS |

|                                |
|--------------------------------|
| CONTRACTOR:                    |
| PROJECT NAME:                  |
| PRINCETON THEOLOGICAL SEMINARY |

**SOMERSET WOOD PRODUCTS CO.**  
ARCHITECTURAL WOODWORK  
10 JOHNSON DRIVE  
RARITAN, NJ 08869  
PHONE: 908-526-0030  
FAX: 908-526-9536  
E-MAIL: SWP@SOMERSETWOOD.NET  
HTTP://WWW.SOMERSETWOOD.NET

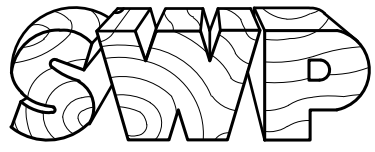The logo consists of the letters 'SWP' in a bold, stylized font. Each letter is filled with a wavy, wood-grain-like pattern. The letters are outlined in black and have a slight 3D effect with shadows.

|                 |                |           |
|-----------------|----------------|-----------|
| SCALE: AS NOTED | DATE: 27/01/12 | DWG. 4.05 |
| DRAWN: D.B.     | JOB #: 3174    |           |

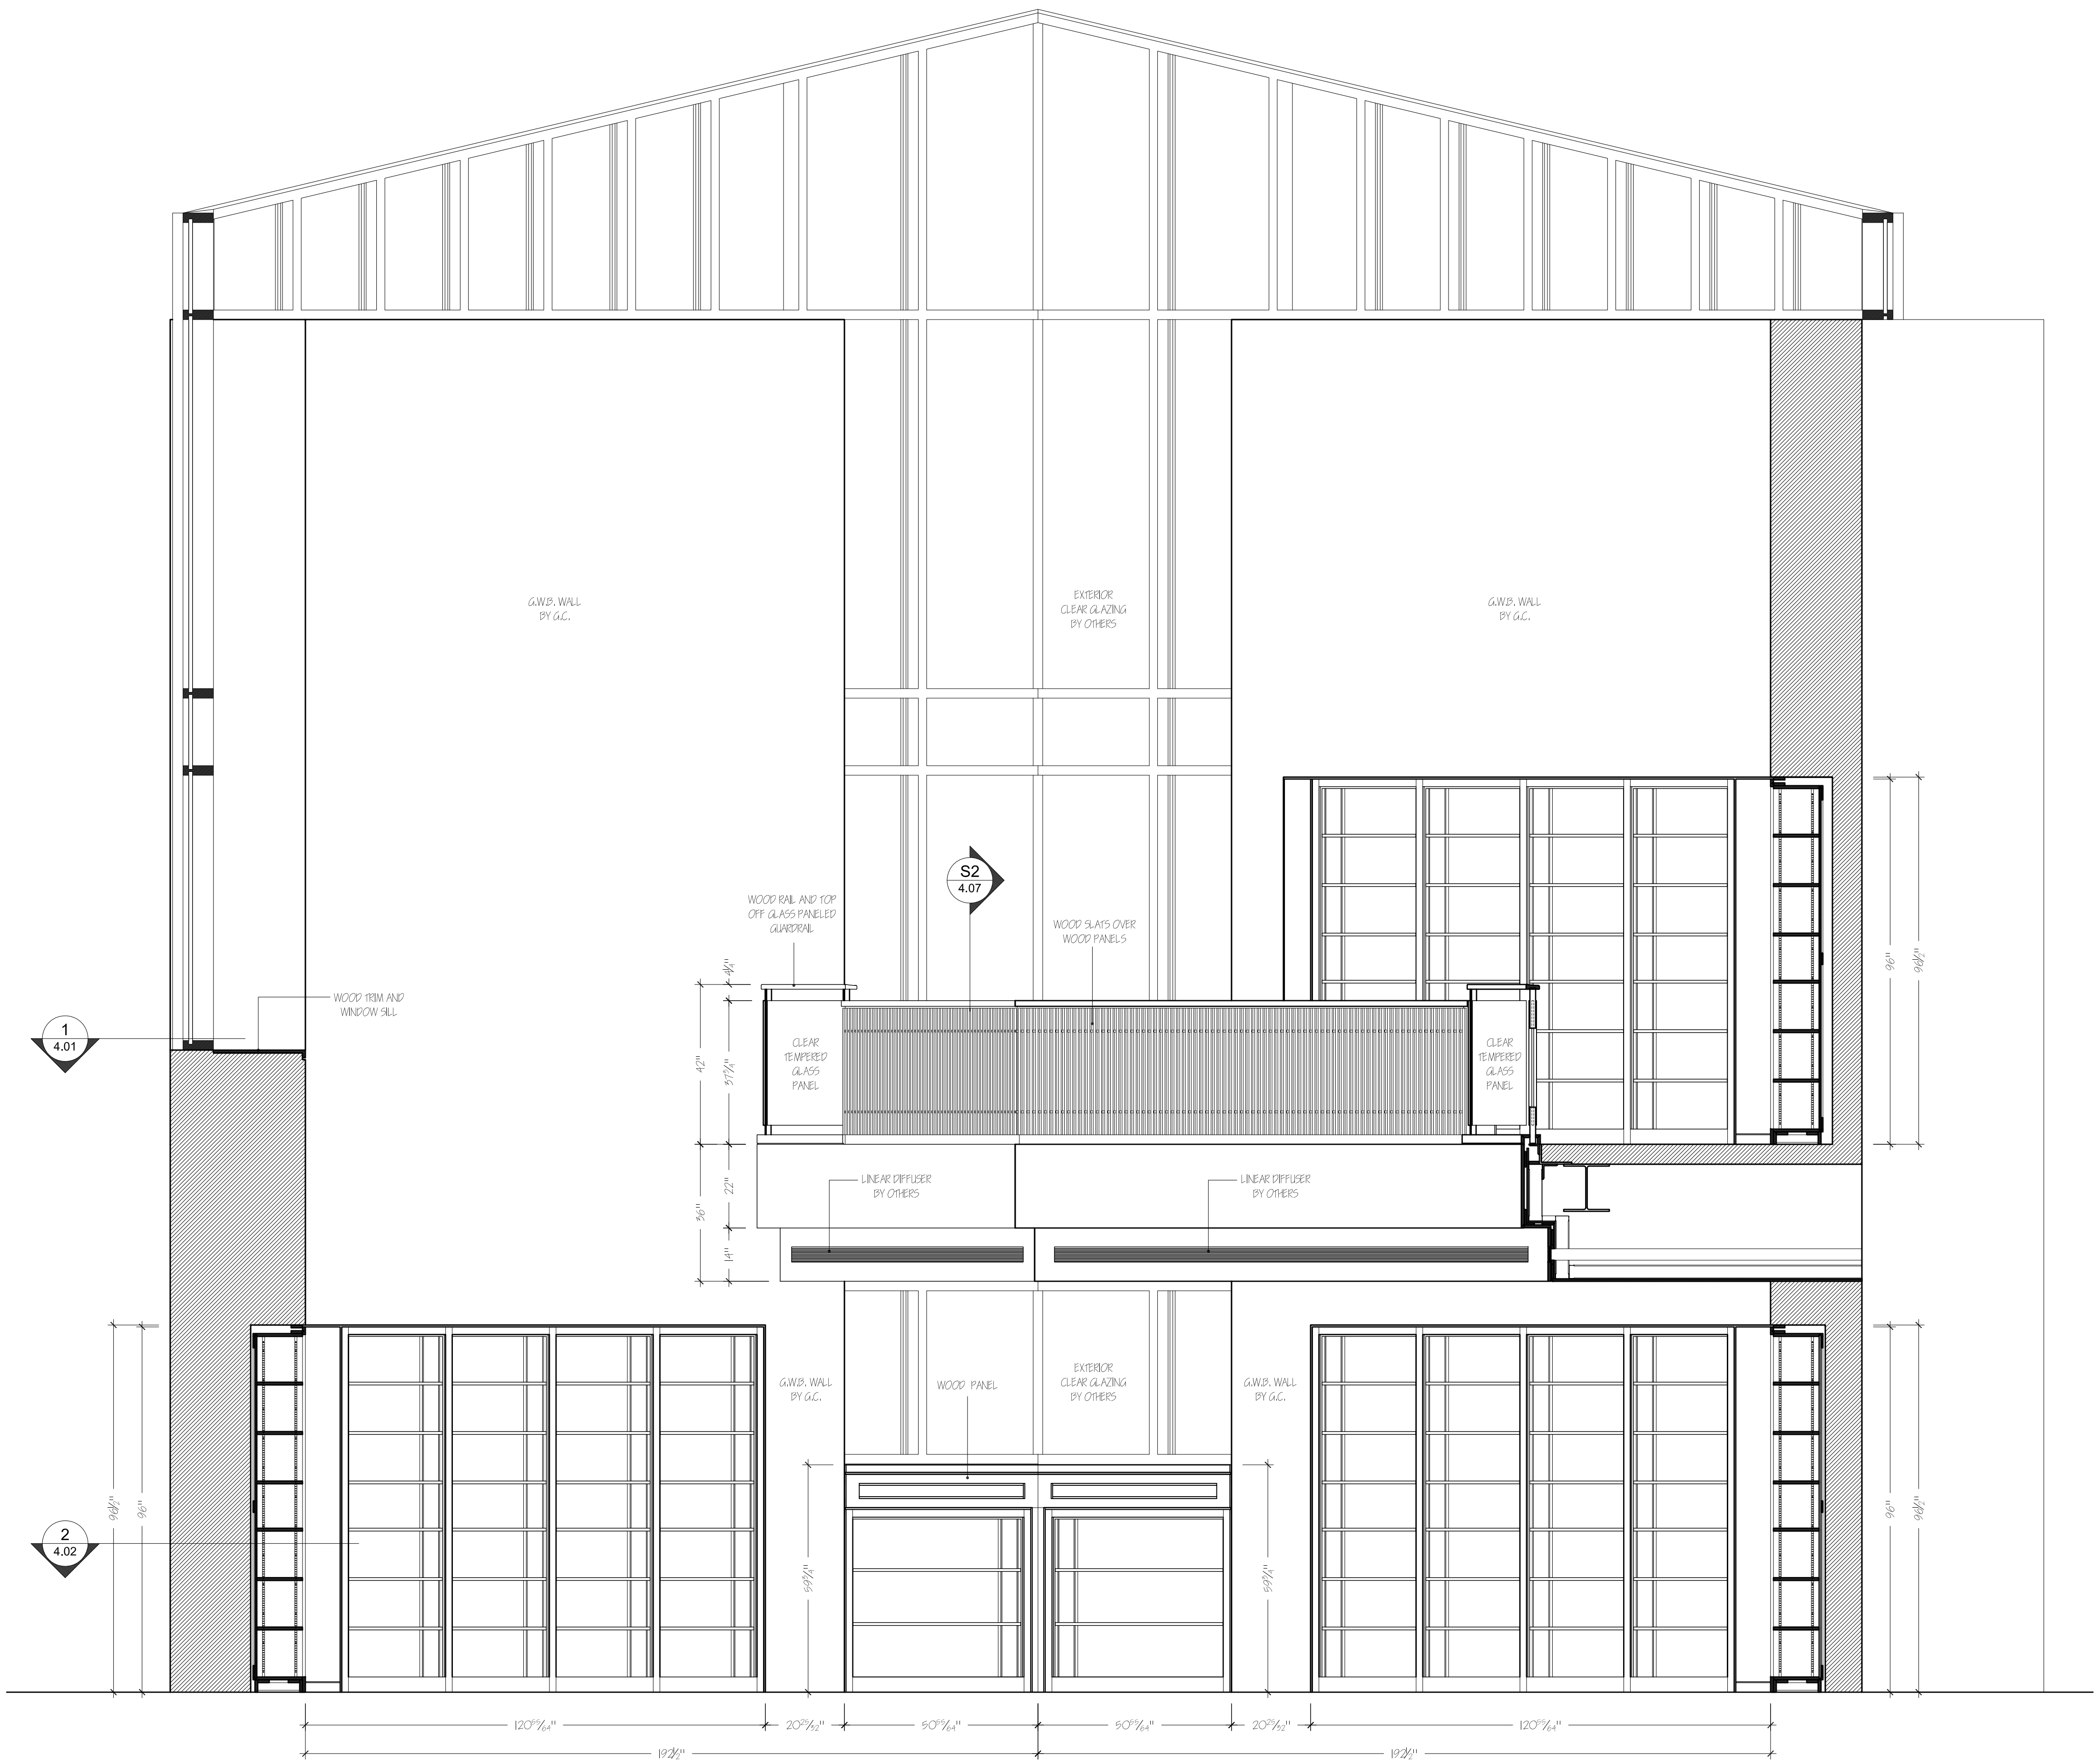

D ELEVATION READING ROOM  
SCALE: 1/2" = 1'- 0"

| WOOD SPECIES |                                  |
|--------------|----------------------------------|
| WD-1         | SOLID WOOD                       |
| WD-2         | PLAIN SAWN CHERRY                |
| WD-3         | MDF (MAPLE VENEER ON MDF (NAUF)) |
| WD-4         | MAPLE VENEER ON MDF (NAUF)       |
| WD-5         | EXTERIOR GRADE PLYWOOD           |

| NON-WOOD FINISHES |               |
|-------------------|---------------|
| SS-1              | SOLID SURFACE |

| OTHER MATERIALS |                                     |
|-----------------|-------------------------------------|
| H-1             | CASEWORK HINGES BLUM 120 DEGREE     |
| H-2             | GROMMET 3" WOODTECH                 |
| H-3             | STANDARDS CAPITAL#2300 OR EQUAL 36" |
| H-4             | BRACKETS CAPITAL #2301 OR EQUAL 10" |
| H-5             | DRAWER SLIDES ACCURIDE 3832         |
| H-6             | STEEL BRACKET 8"x5" (A&M HARDWARE)  |
| H-7             | 3" WIRE PULL US10B FINISH           |
| H-8             | BRONZE DOOR PULL                    |

| FINISHES (LACQUER) |                                                                     |
|--------------------|---------------------------------------------------------------------|
| F-1                | CLEAR CATALYZED LACQUER ON ALL WOOD SURFACES<br>PER APPROVED SAMPLE |

| DISTRIBUTION OF COPIES |        |   |    |     |
|------------------------|--------|---|----|-----|
| DATE                   | COPIES |   | TO | FOR |
| 27/01/12               | P      | S |    |     |

| REVISION HISTORY |      |    |             |
|------------------|------|----|-------------|
| REVISION         | DATE | BY | DESCRIPTION |

|                    |  |
|--------------------|--|
| GRADE: PREMIUM     |  |
| MILL NUMBER: 31-29 |  |


|                           |
|---------------------------|
| TITLE: READING ROOM       |
| ARCHITECT: REBECCA VARGAS |

|                                |
|--------------------------------|
| CONTRACTOR:                    |
| PROJECT NAME:                  |
| PRINCETON THEOLOGICAL SEMINARY |


**SOMERSET WOOD PRODUCTS CO.**  
ARCHITECTURAL WOODWORK  
10 JOHNSON DRIVE  
RARITAN, NJ 08869  
PHONE: 908-526-0030  
FAX: 908-526-9536  
E-MAIL: SWP@SOMERSETWOOD.NET  
HTTP://WWW.SOMERSETWOOD.NET

The logo consists of the letters 'SWP' in a bold, blocky font. Each letter is filled with a wood grain pattern, with the grain lines following the contour of the letters. The 'S' and 'W' have a more complex, wavy grain, while the 'P' has a more uniform, vertical grain. The letters are outlined in black.


|             |                |           |
|-------------|----------------|-----------|
| DRAWN: D.B. | DATE: 27/01/12 | DWG. 4.06 |
|             | JOB #: 3174    |           |

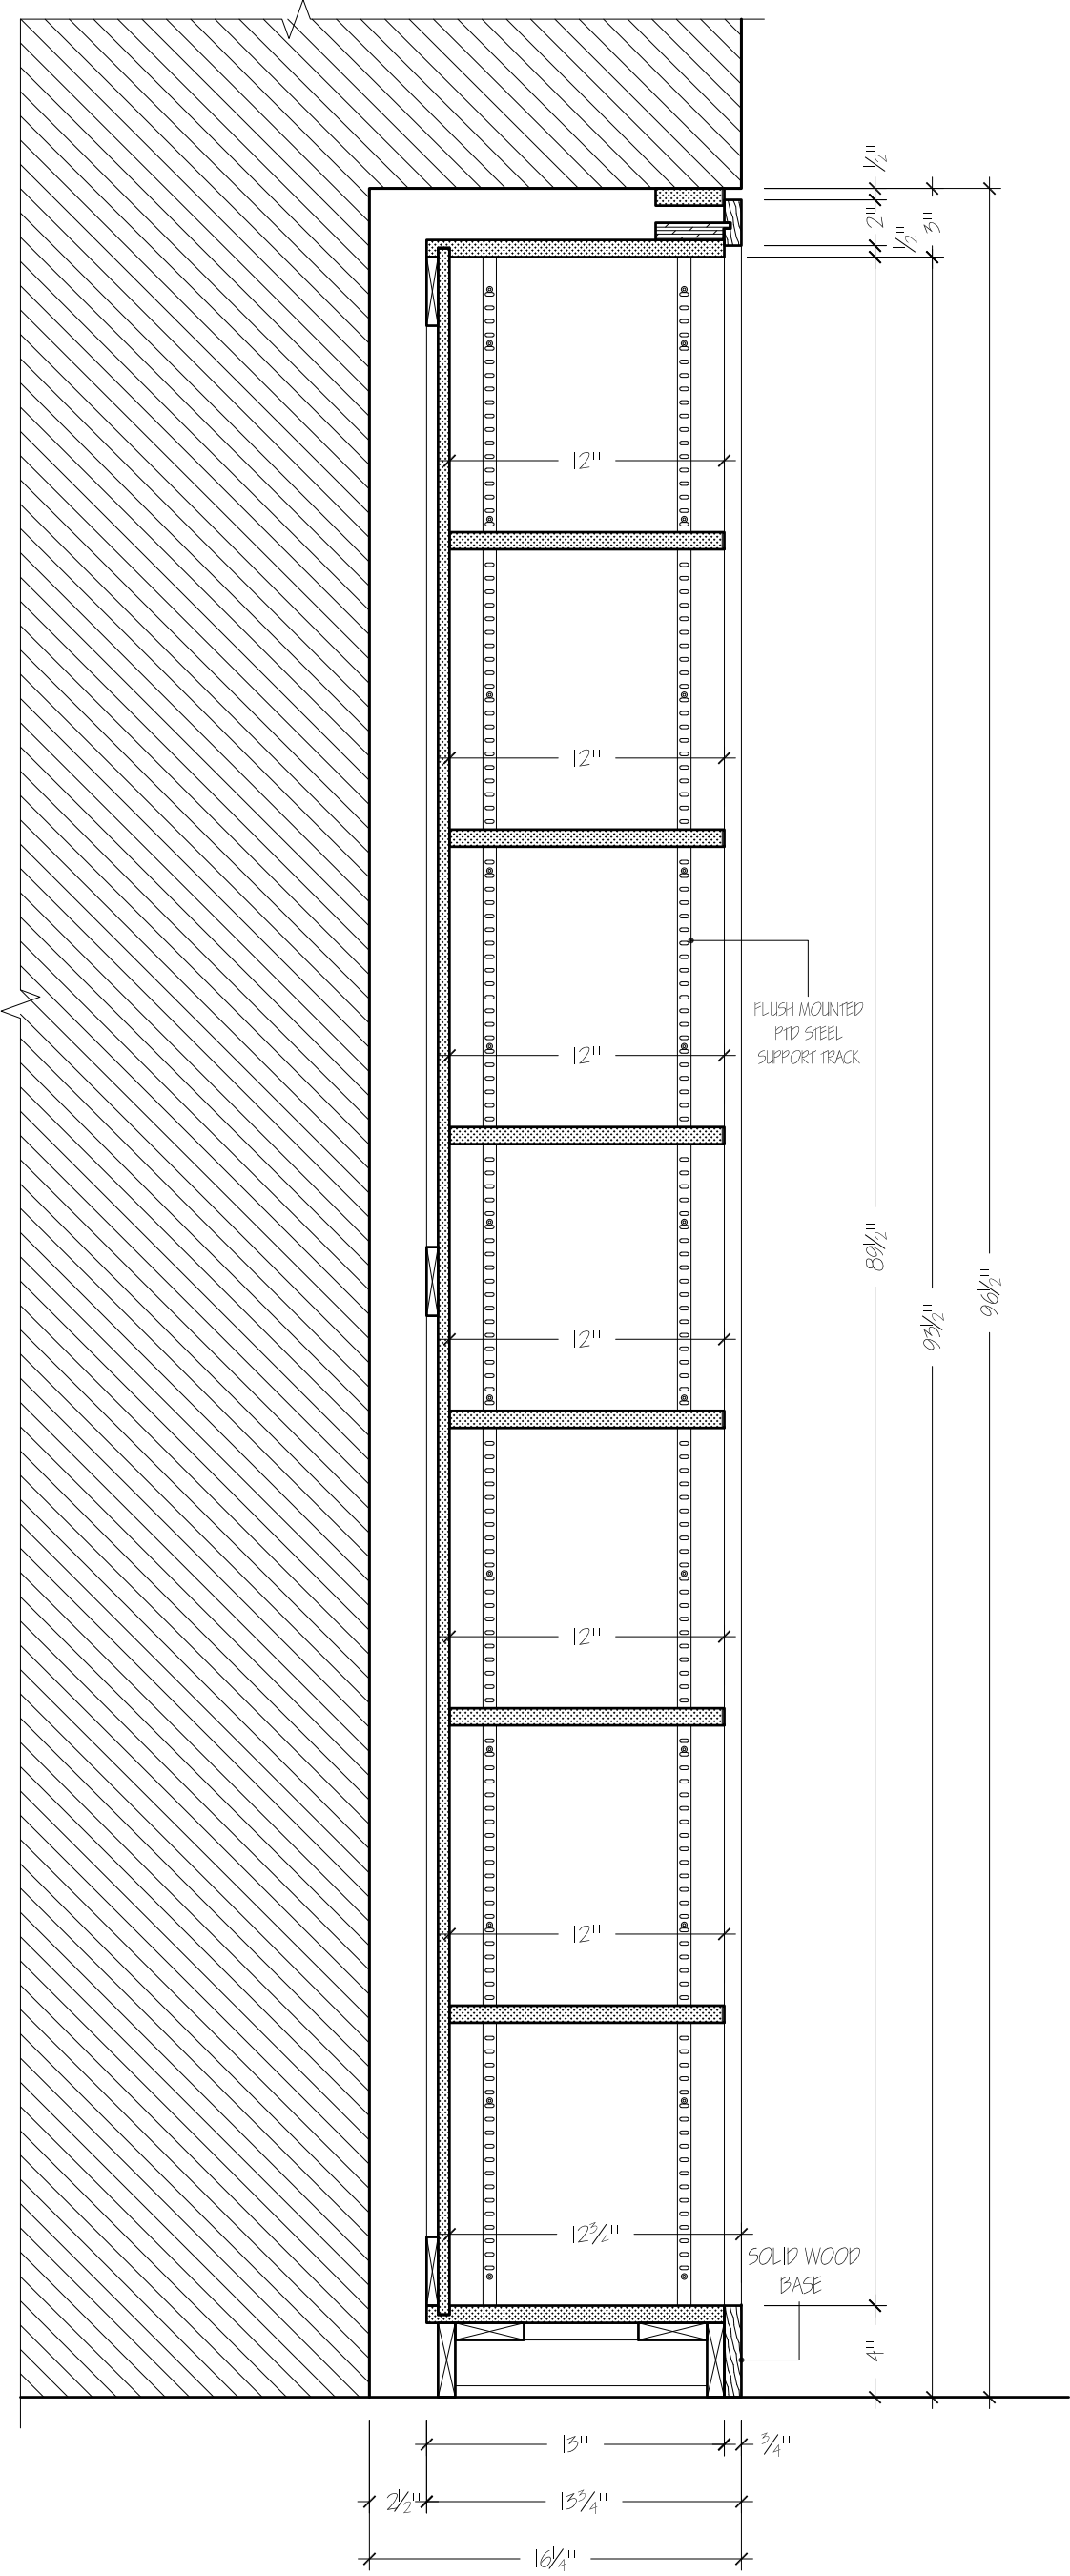


**S1** TYPICAL SECTION READING ROOM  
SCALE: 1-1/2"=1'-0"

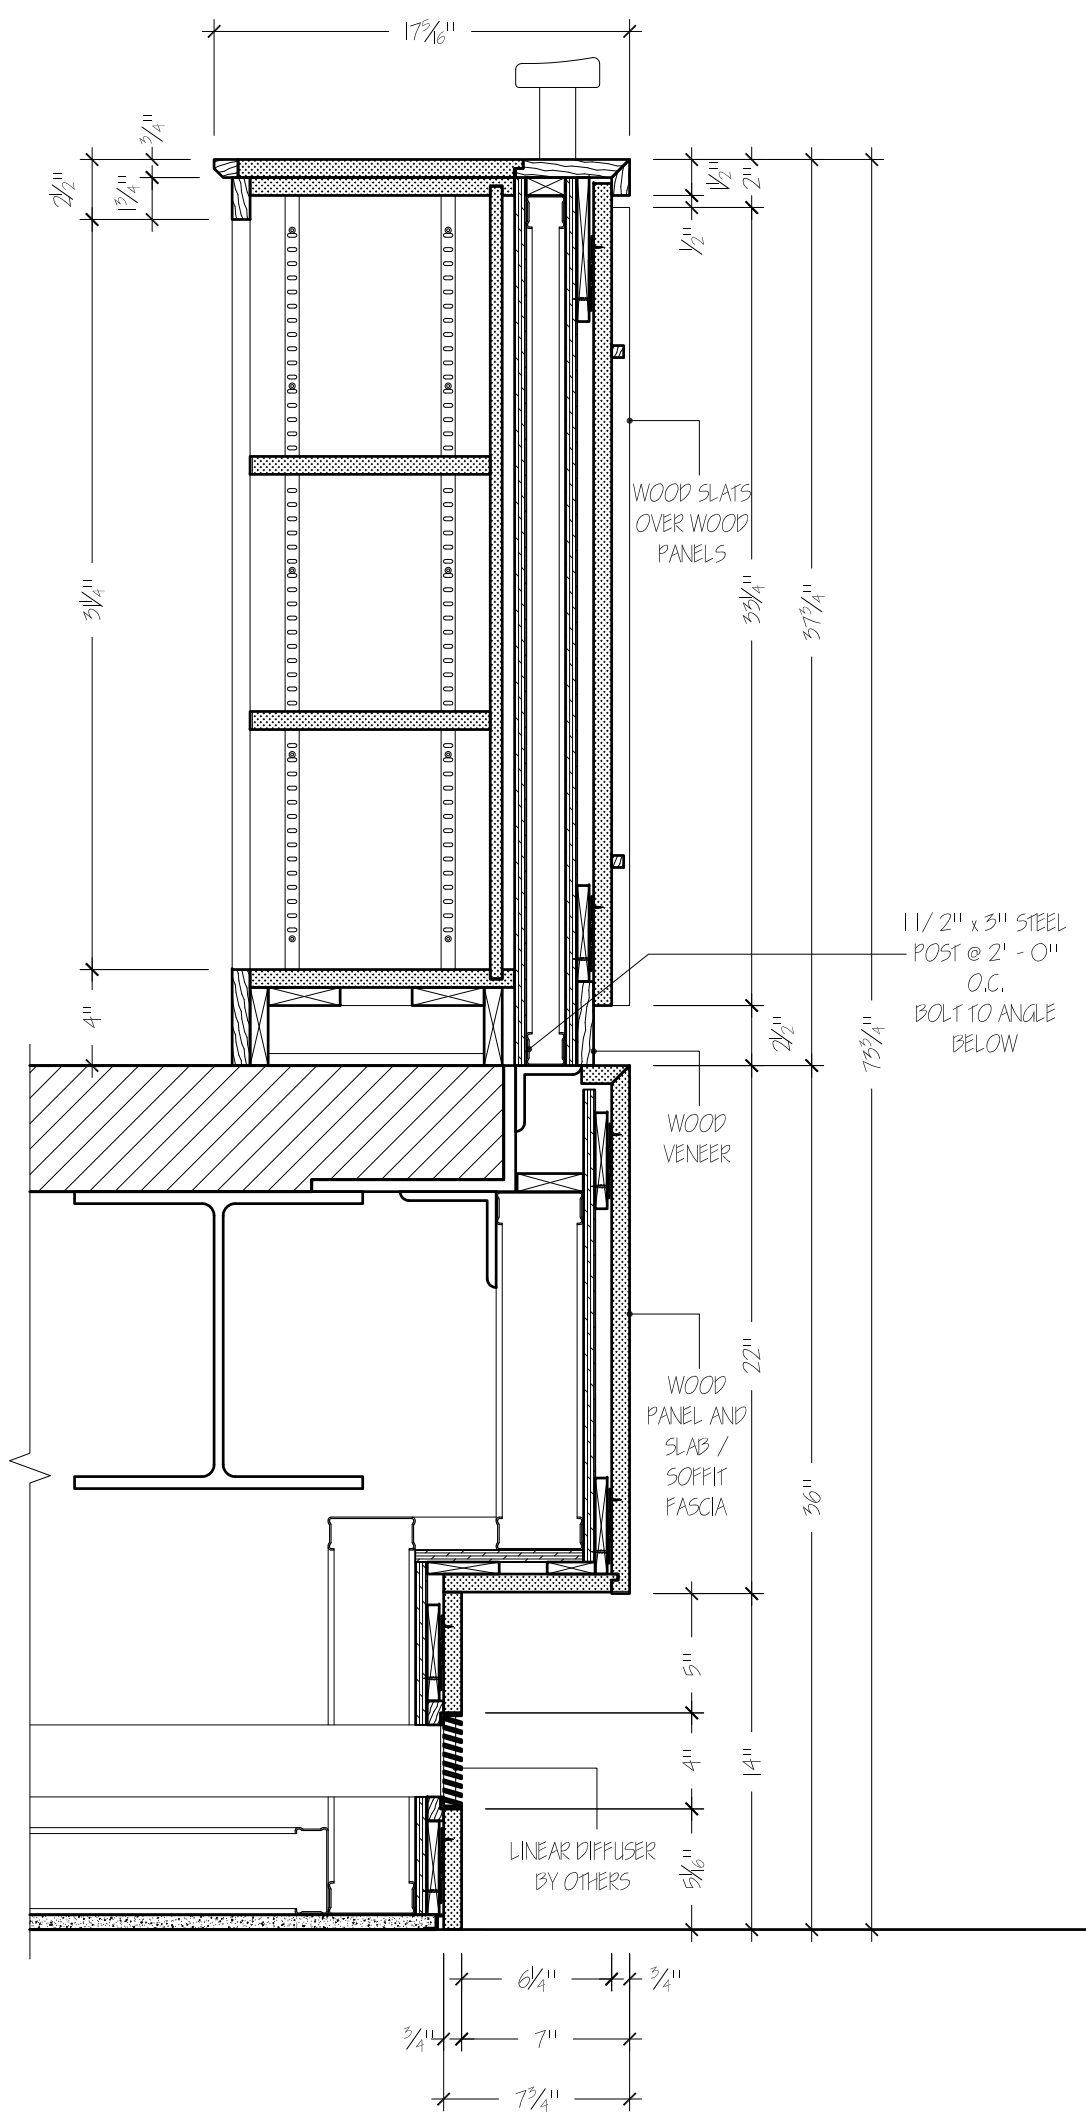

**S2** TYPICAL SECTION READING ROOM  
SCALE: 1-1/2"=1'-0"

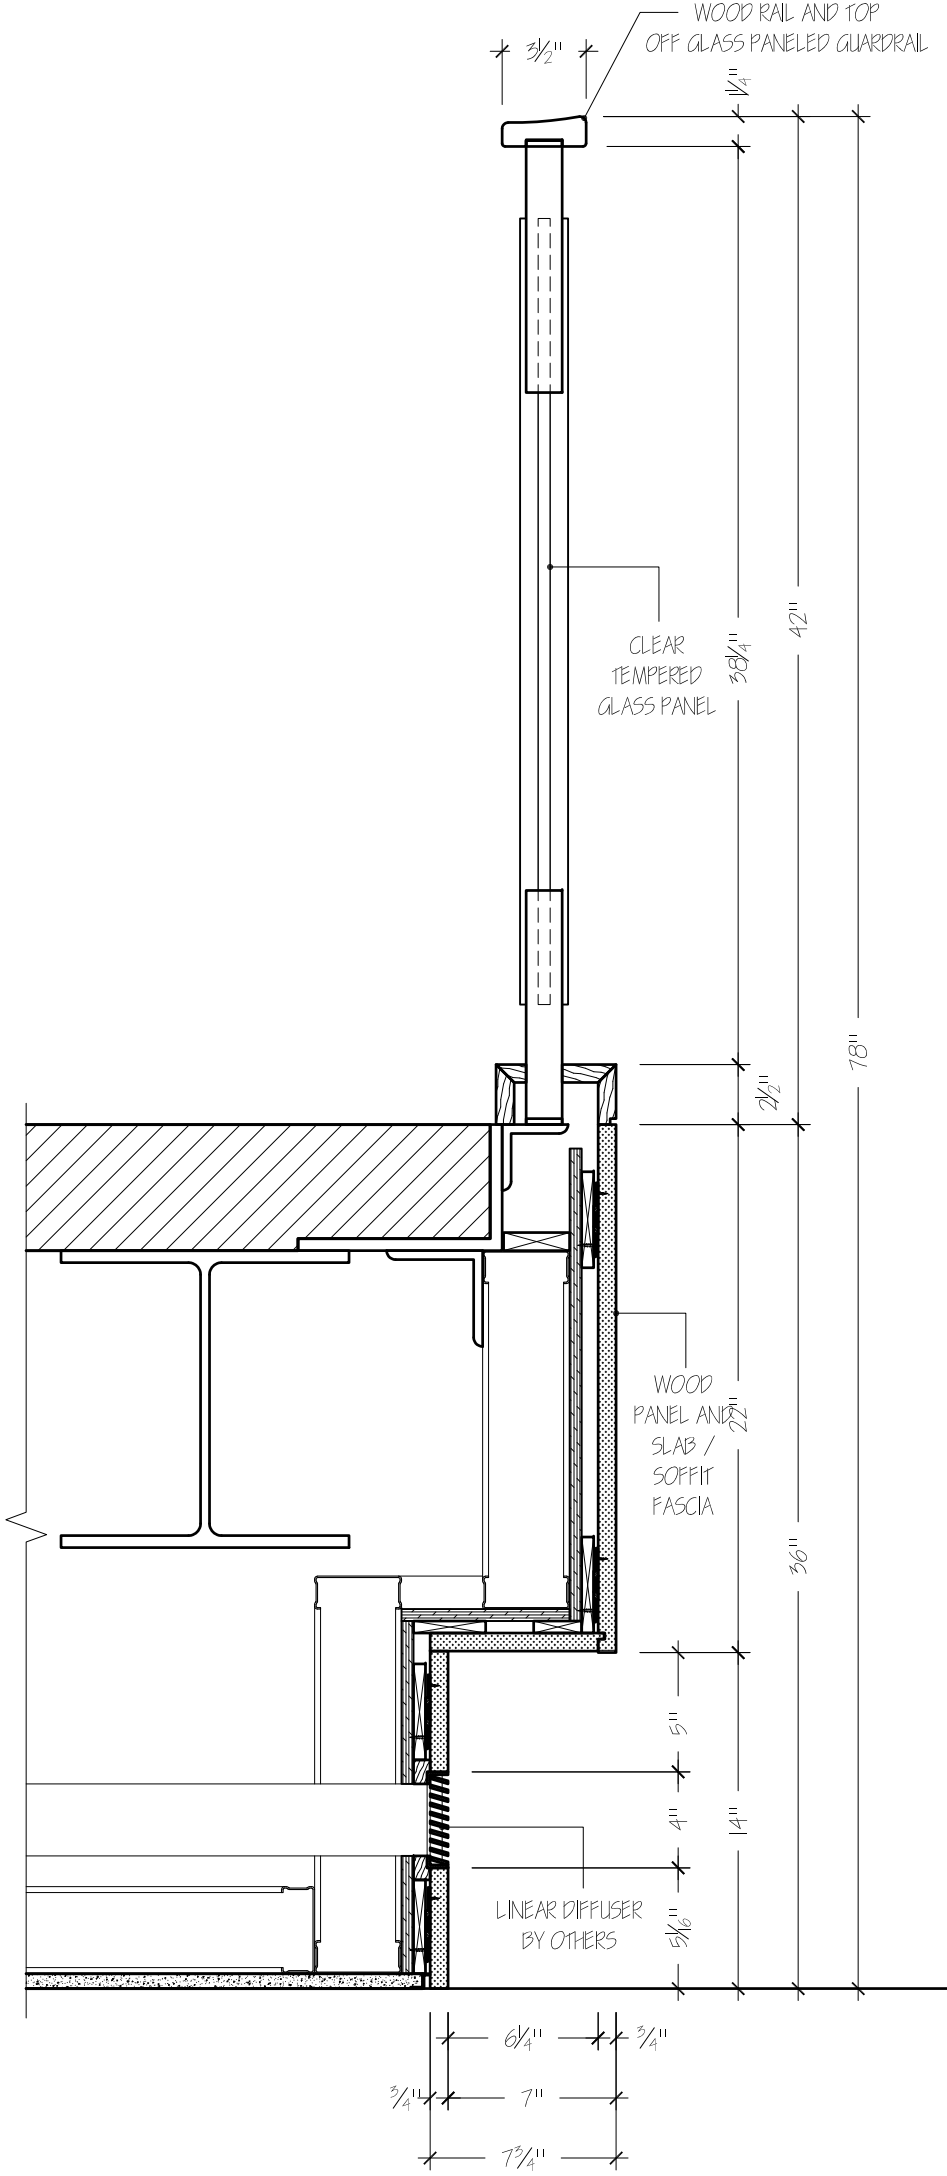

**S3** TYPICAL SECTION READING ROOM  
SCALE: 1-1/2"=1'-0"

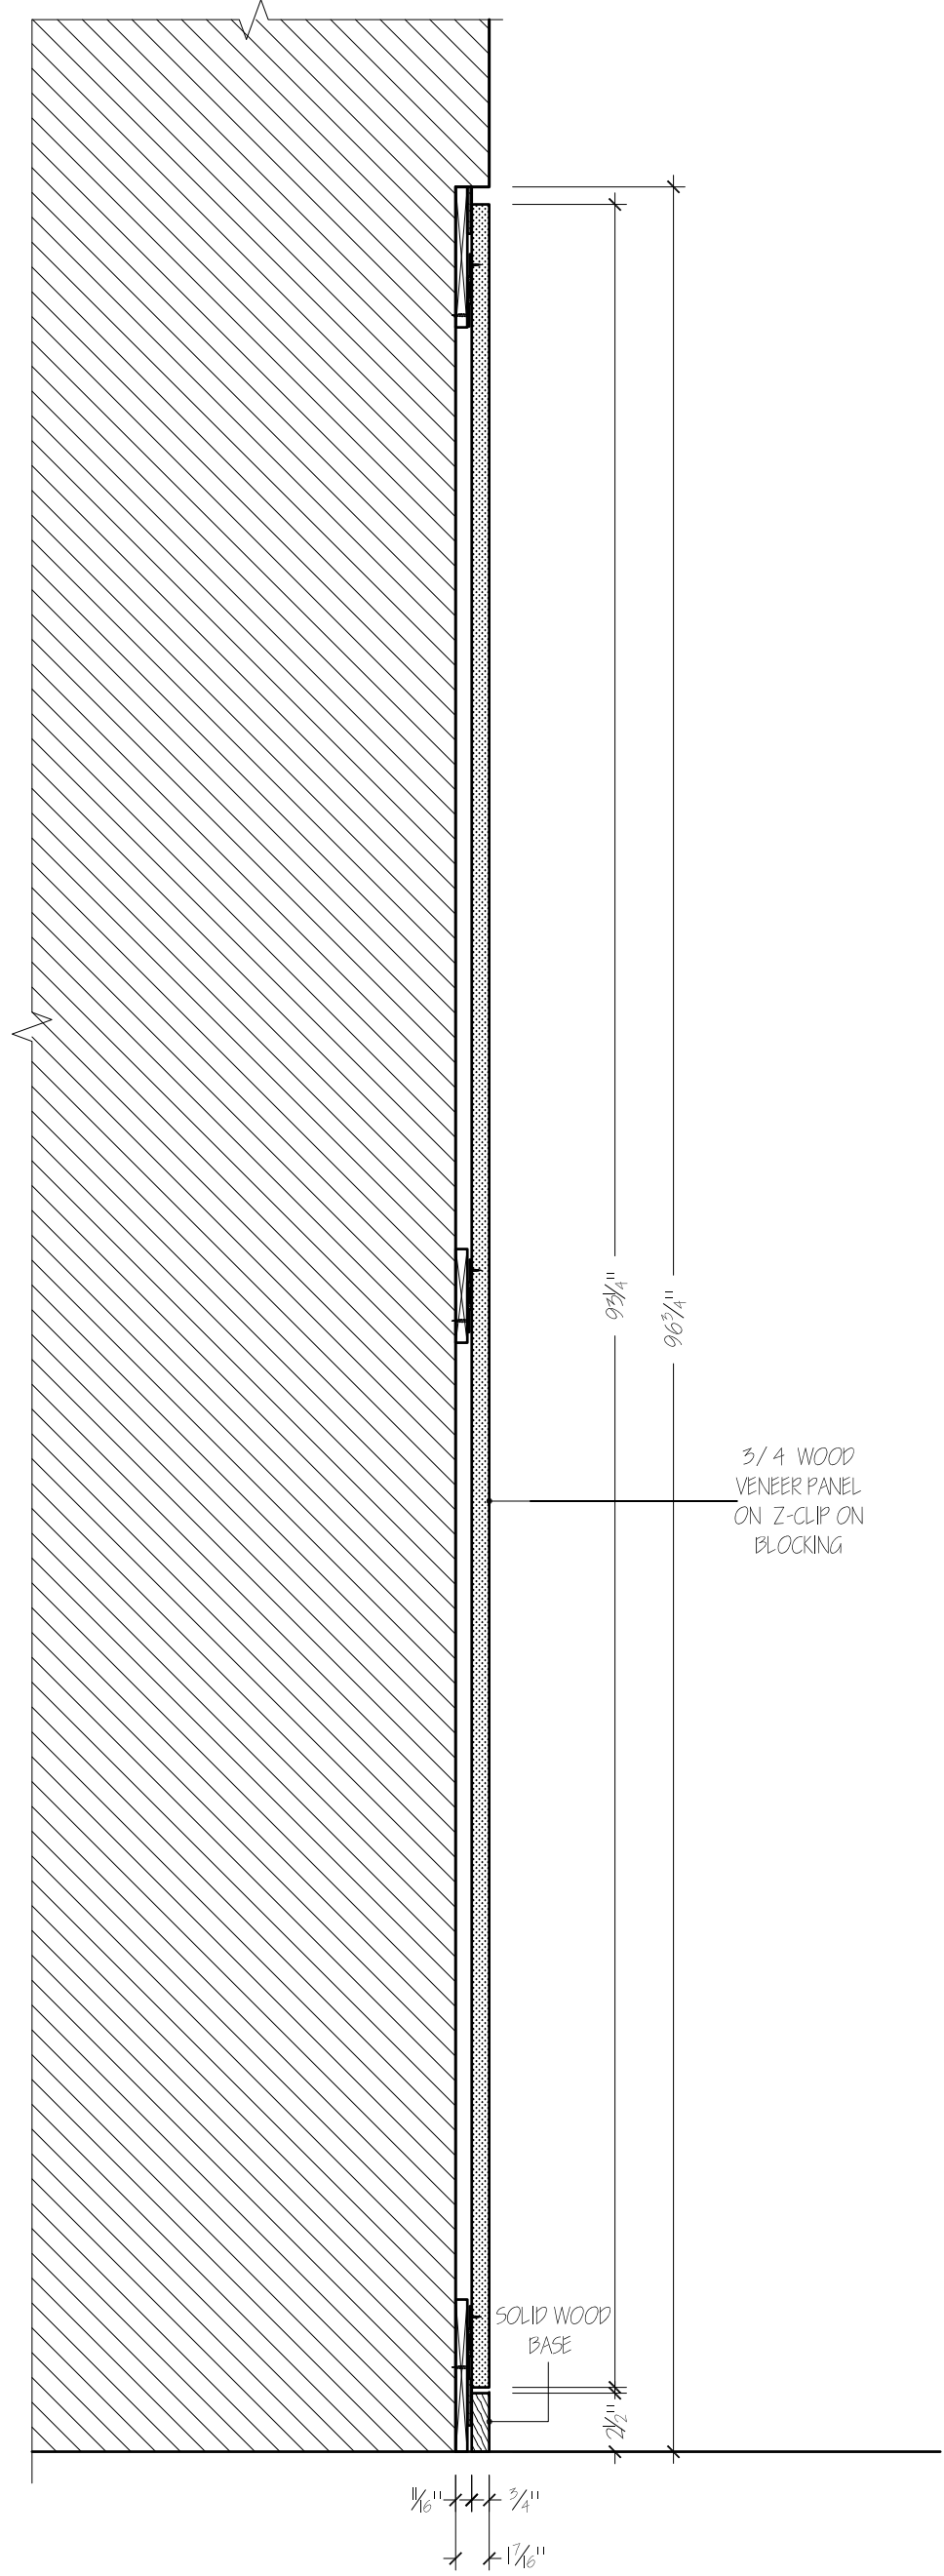

**S4** TYPICAL SECTION READING ROOM  
SCALE: 1-1/2"=1'-0"

|      | WOOD SPECIES                     |
|------|----------------------------------|
| WD-1 | SOLID WOOD                       |
| WD-2 | PLAIN SAWN CHERRY                |
| WD-3 | MDF (MAPLE VENEER ON MDF (NAUF)) |
| WD-4 | MAPLE VENEER ON MDF (NAUF)       |
| WD-5 | EXTERIOR GRADE PLYWOOD           |

|      | NON-WOOD FINISHES |
|------|-------------------|
| SS-1 | SOLID SURFACE     |

|     | OTHER MATERIALS                     |
|-----|-------------------------------------|
| H-1 | CASEWORK HINGES BLUM 120 DEGREE     |
| H-2 | GROMMET 3" WOODTECH                 |
| H-3 | STANDARDS CAPITAL#2300 OR EQUAL 36" |
| H-4 | BRACKETS CAPITAL #2301 OR EQUAL 10" |
| H-5 | DRAWER SLIDES ACCURIDE 3832         |
| H-6 | STEEL BRACKET 8"x5" (A&M HARDWARE)  |
| H-7 | 3" WIRE PULL US10B FINISH           |
| H-8 | BRONZE DOOR PULL                    |


|     | FINISHES (LACQUER)                                                  |
|-----|---------------------------------------------------------------------|
| F-1 | CLEAR CATALYZED LACQUER ON ALL WOOD SURFACES<br>PER APPROVED SAMPLE |

| DISTRIBUTION OF COPIES |        |   |    |     |
|------------------------|--------|---|----|-----|
| DATE                   | COPIES |   | TO | FOR |
| 27/01/12               | P      | S |    |     |
|                        |        |   |    |     |
|                        |        |   |    |     |
| REVISION HISTORY |      |    |             |
|------------------|------|----|-------------|
| REVISION         | DATE | BY | DESCRIPTION |
|                  |      |    |             |
|                  |      |    |             |
|                    |                                                                                       |
|--------------------|---------------------------------------------------------------------------------------|
| GRADE: PREMIUM     |  |
| MILL NUMBER: 31-29 |                                                                                       |

|                                                 |
|-------------------------------------------------|
| TITLE: READING ROOM                             |
| ARCHITECT: REBECCA VARGAS                       |
| CONTRACTOR:                                     |
| PROJECT NAME:<br>PRINCETON THEOLOGICAL SEMINARY |
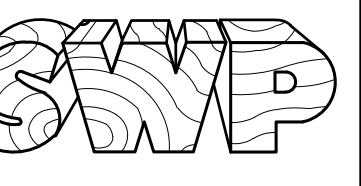
|   |                                                                                       |
|---|---------------------------------------------------------------------------------------|
| <b>SOMERSET WOOD PRODUCTS CO.</b><br>ARCHITECTURAL WOODWORK<br>10 JOHNSON DRIVE<br>KARITAN, NJ 08869<br>PHONE: 908-526-0030<br>FAX: 908-526-9536<br>E-MAIL: SWP@SOMERSETWOOD.NET<br>HTTP://WWW.SOMERSETWOOD.NET |  |
|---|---------------------------------------------------------------------------------------|

|                 |                |           |
|-----------------|----------------|-----------|
| SCALE: AS NOTED | DATE: 27/01/12 | DWG. 4.07 |
| DRAWN: D.B.     | JOB #: 3174    |           |