

50 VARICK STREET 7TH FLOOR NEW YORK, NY 10013

BLUARCH ARCHITECTURE INTERIORS LIGHTING


112 WEST 27TH STREET, SUITE 302
NEW YORK, NY 10001


DRAWING LIST		
COVER	COVER	DRAWING LIST, FINISH, HARDWARE
1.01	LOCKERS	PLAN, ELEVATION
1.02	LOCKERS	SECTION, DETAIL
1.03	LOCKERS	3D
1.04	LOCKERS	3D
1.05	LOCKERS	PLAN, ELEVATION
1.06	LOCKERS	PLAN, ELEVATION
1.07	LOCKERS	PLAN, ELEVATION
2.01	PHONE BOOTH	PLAN, ELEVATION
2.02	PHONE BOOTH	SECTION
2.03	PHONE BOOTH	DETAIL
2.04	PHONE BOOTH	3D
2.05	PHONE BOOTH	3D
3.01	RECEPTION	PLAN, ELEVATION
3.02	RECEPTION	SECTION
3.03	RECEPTION	3D
3.04	RECEPTION	3D
4.01	DOOR D01 ENTRY	PLAN
4.02	DOOR D01 ENTRY	ELEVATION
4.03	DOOR D01 ENTRY	SECTION, DETAIL
5.01	DOOR D02 WORKING SPACE0102	PLAN, ELEVATION, SECTION, DETAIL
6.01	DOOR D04 ELEVATOR LOBBY	PLAN, ELEVATION,SECTION
6.02	DOOR D04 ELEVATOR LOBBY	DETAIL
7.01	PIVOT DOORS	PLAN
7.02	PIVOT DOORS	PLAN
7.03	PIVOT DOORS	ELEVATION
7.04	PIVOT DOORS	ELEVATION
7.05	PIVOT DOORS	ELEVATION
7.06	PIVOT DOORS	ELEVATION
7.07	PIVOT DOORS	SECTION, DETAIL
8.01	RAILING	PLAN
8.02	RAILING	ELEVATION
8.03	RAILING	SECTION
8.04	RAILING	SECTION
8.05	RAILING	SECTION

[illegible]


HARDWARE DEFINITIONS		
H-001	ACCURIDE SLIDE	SIDE MOUNTED 3832EC
H-002	BLUM HINGE	COMPACT 33.3600 SCREW ON
H-003	SOSS HINGE	418/418SS
H-004	METAL LEG	10" CRAIG FERROUS HARDWARE
H-005	BLUM TIP ON	955.1201
H-006	ROD EXIT DEVICE	8600 SERIES NARROW STILE
H-007	BLACK METAL	DRAWER PULL
H-008	CAM LOCK	2400 SERIES
H-009	BALL CATCH	MC1662A21
H-010	SHELF SUPPORT	K&V K332
H-011	TOP PIVOT PLATE	1NT401
H-012	TOP PIVOT ADAPTER	CRL9040TDF
H-013	SWINGING PIVOT	1NT402
H-014	TOP LINE GRANT	5300
H-015	FLUSH PULL	DELFP7178U19

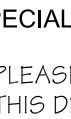


 WESBUILT		
SPECIAL NOTES		
PLEASE NOTE ALL DIMENSIONS REFLECTED ON THIS DRAWING ARE BASED ON ARCHITECTURAL PLANS AND DETAILS AND ARE SUBJECT OF VERIFICATION IN FIELD PRIOR TO MANUFACTURING AND INSTALLATION.		
SUBMITTAL		
DATE:	BY:	FOR:
06/22/2017	MT	APPROVAL
REVISIONS		
DATE:	BY:	FOR:
PROJECT:		
SPRING PLACE		
50 VARICK STREET		
NEW YORK, NEW YORK 10013		
7TH FLOOR		
TITLE: COVER		
ARCHITECT:		
BLUARCH ARCHITECTURE		
112 WEST 27TH STREET, SUITE 302		
NEW YORK, NY 10001		
CONTRACTOR:		
T.B.D.		
DRAWN BY:	MT	DATE:
SCALE:	A5 NOTED	JOB NO:
06/22/17		PAGE:
1607		COVER

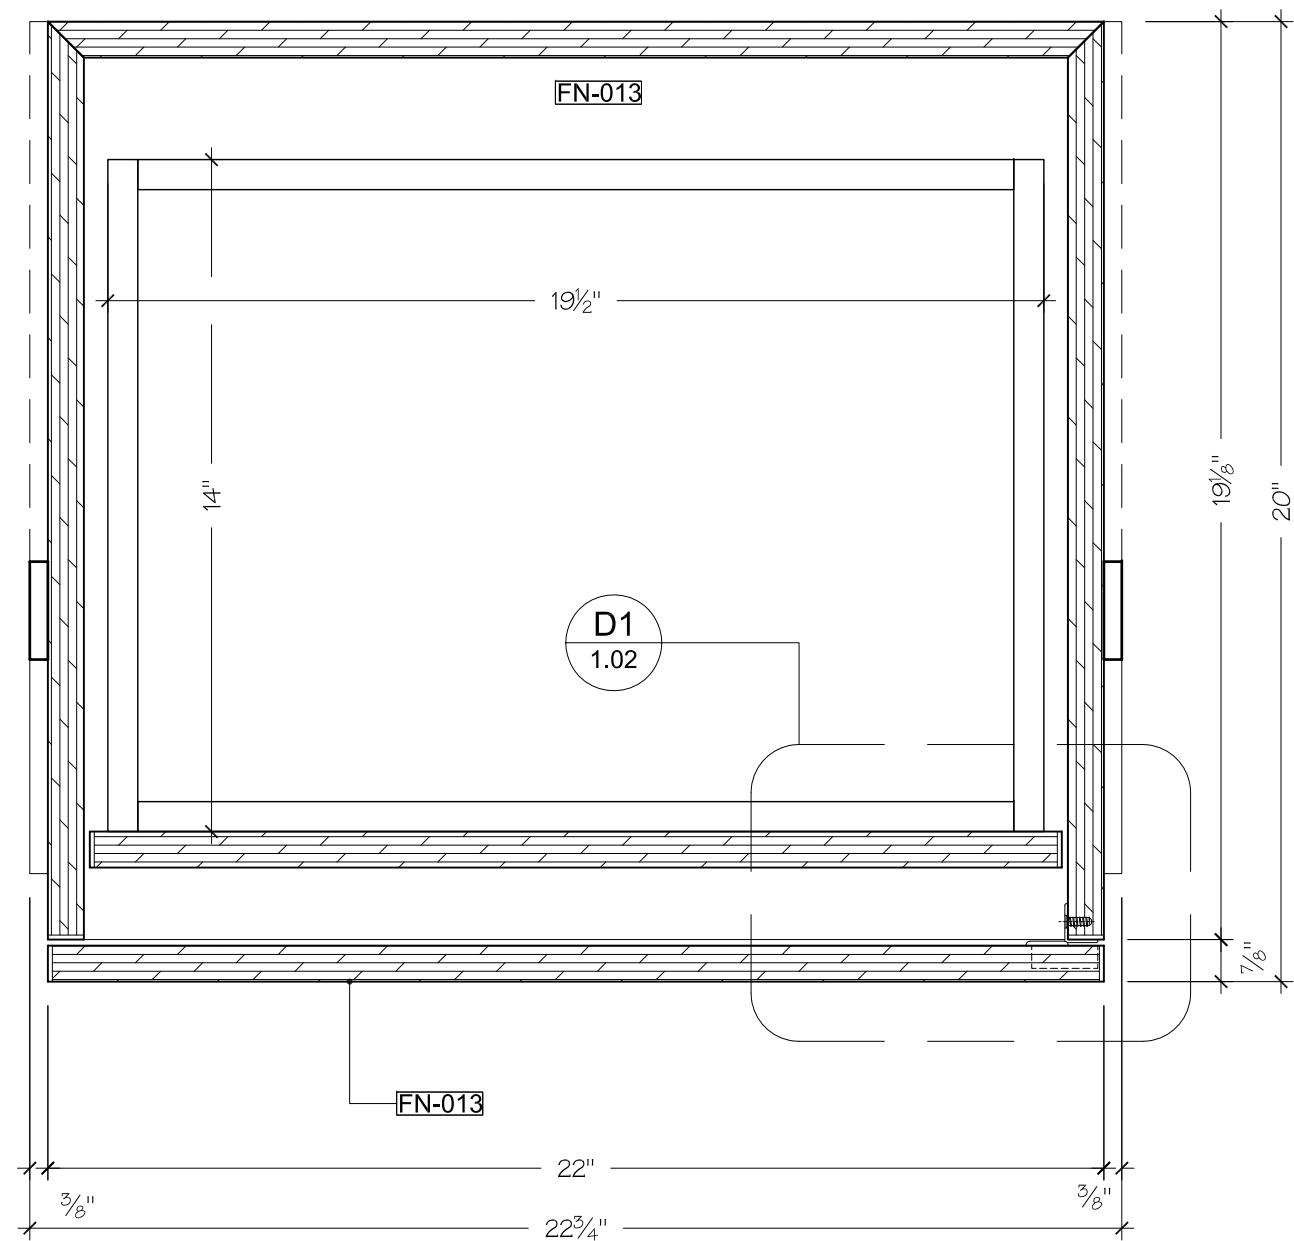

1 PLAN
SCALE: 3" = 1'- 0" DOOR D04 ELEVATOR LOBBY

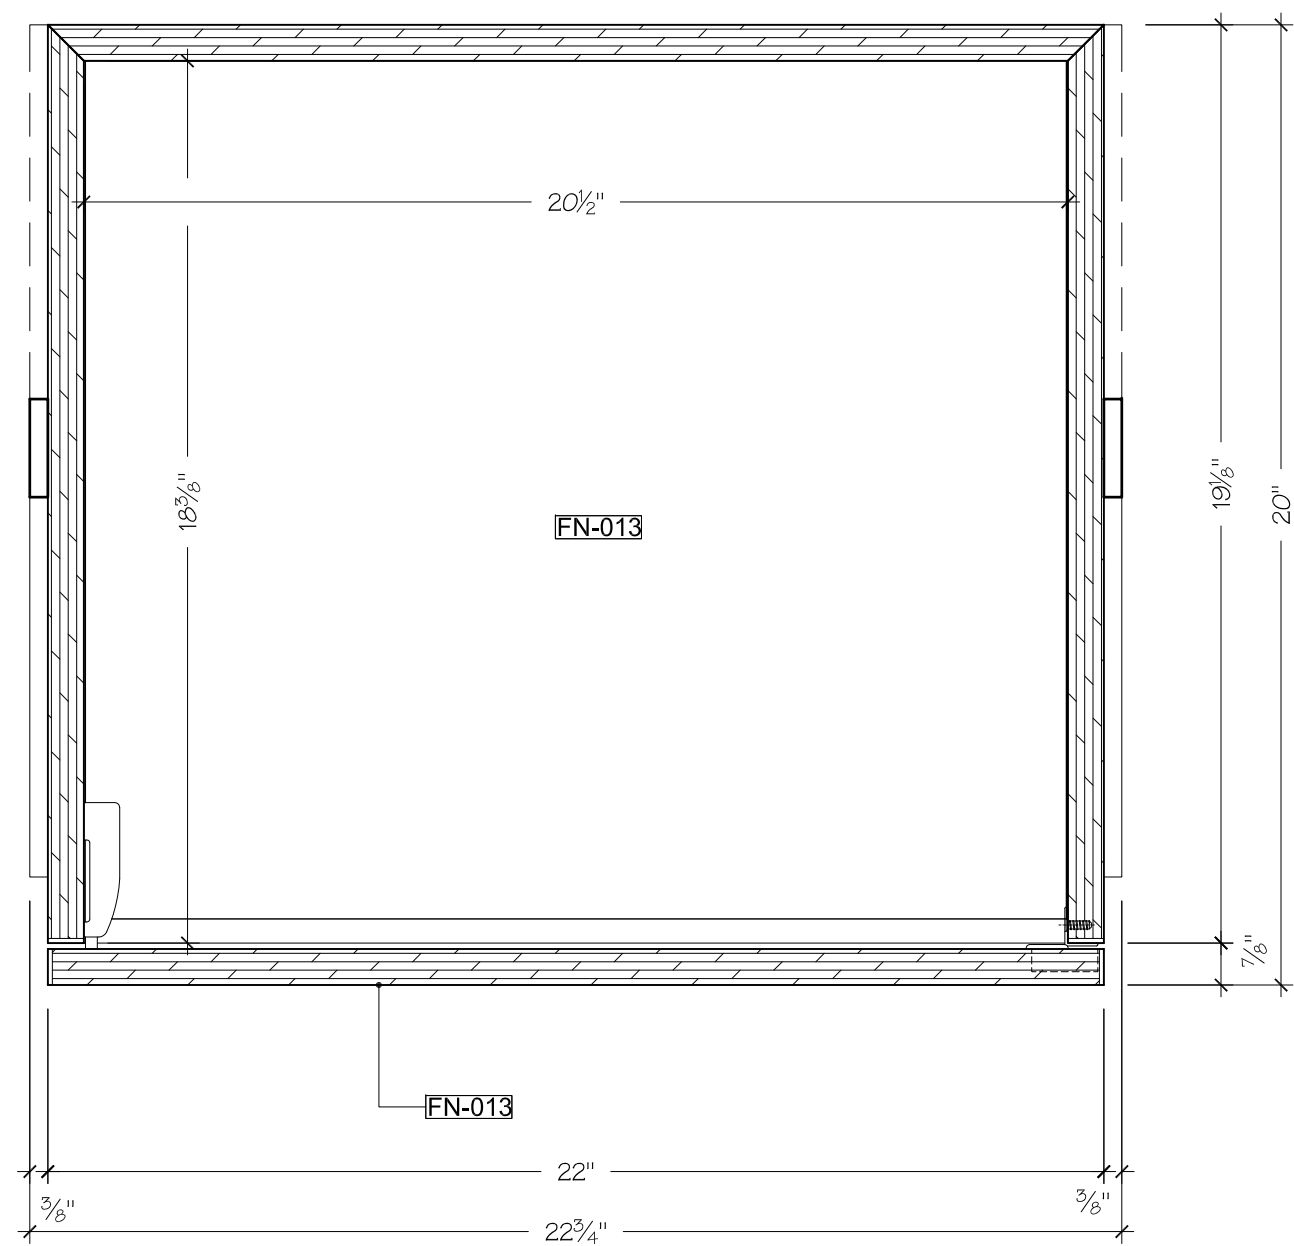

2 PLAN
SCALE: 3" = 1'- 0" DOOR D04 ELEVATOR LOBBY

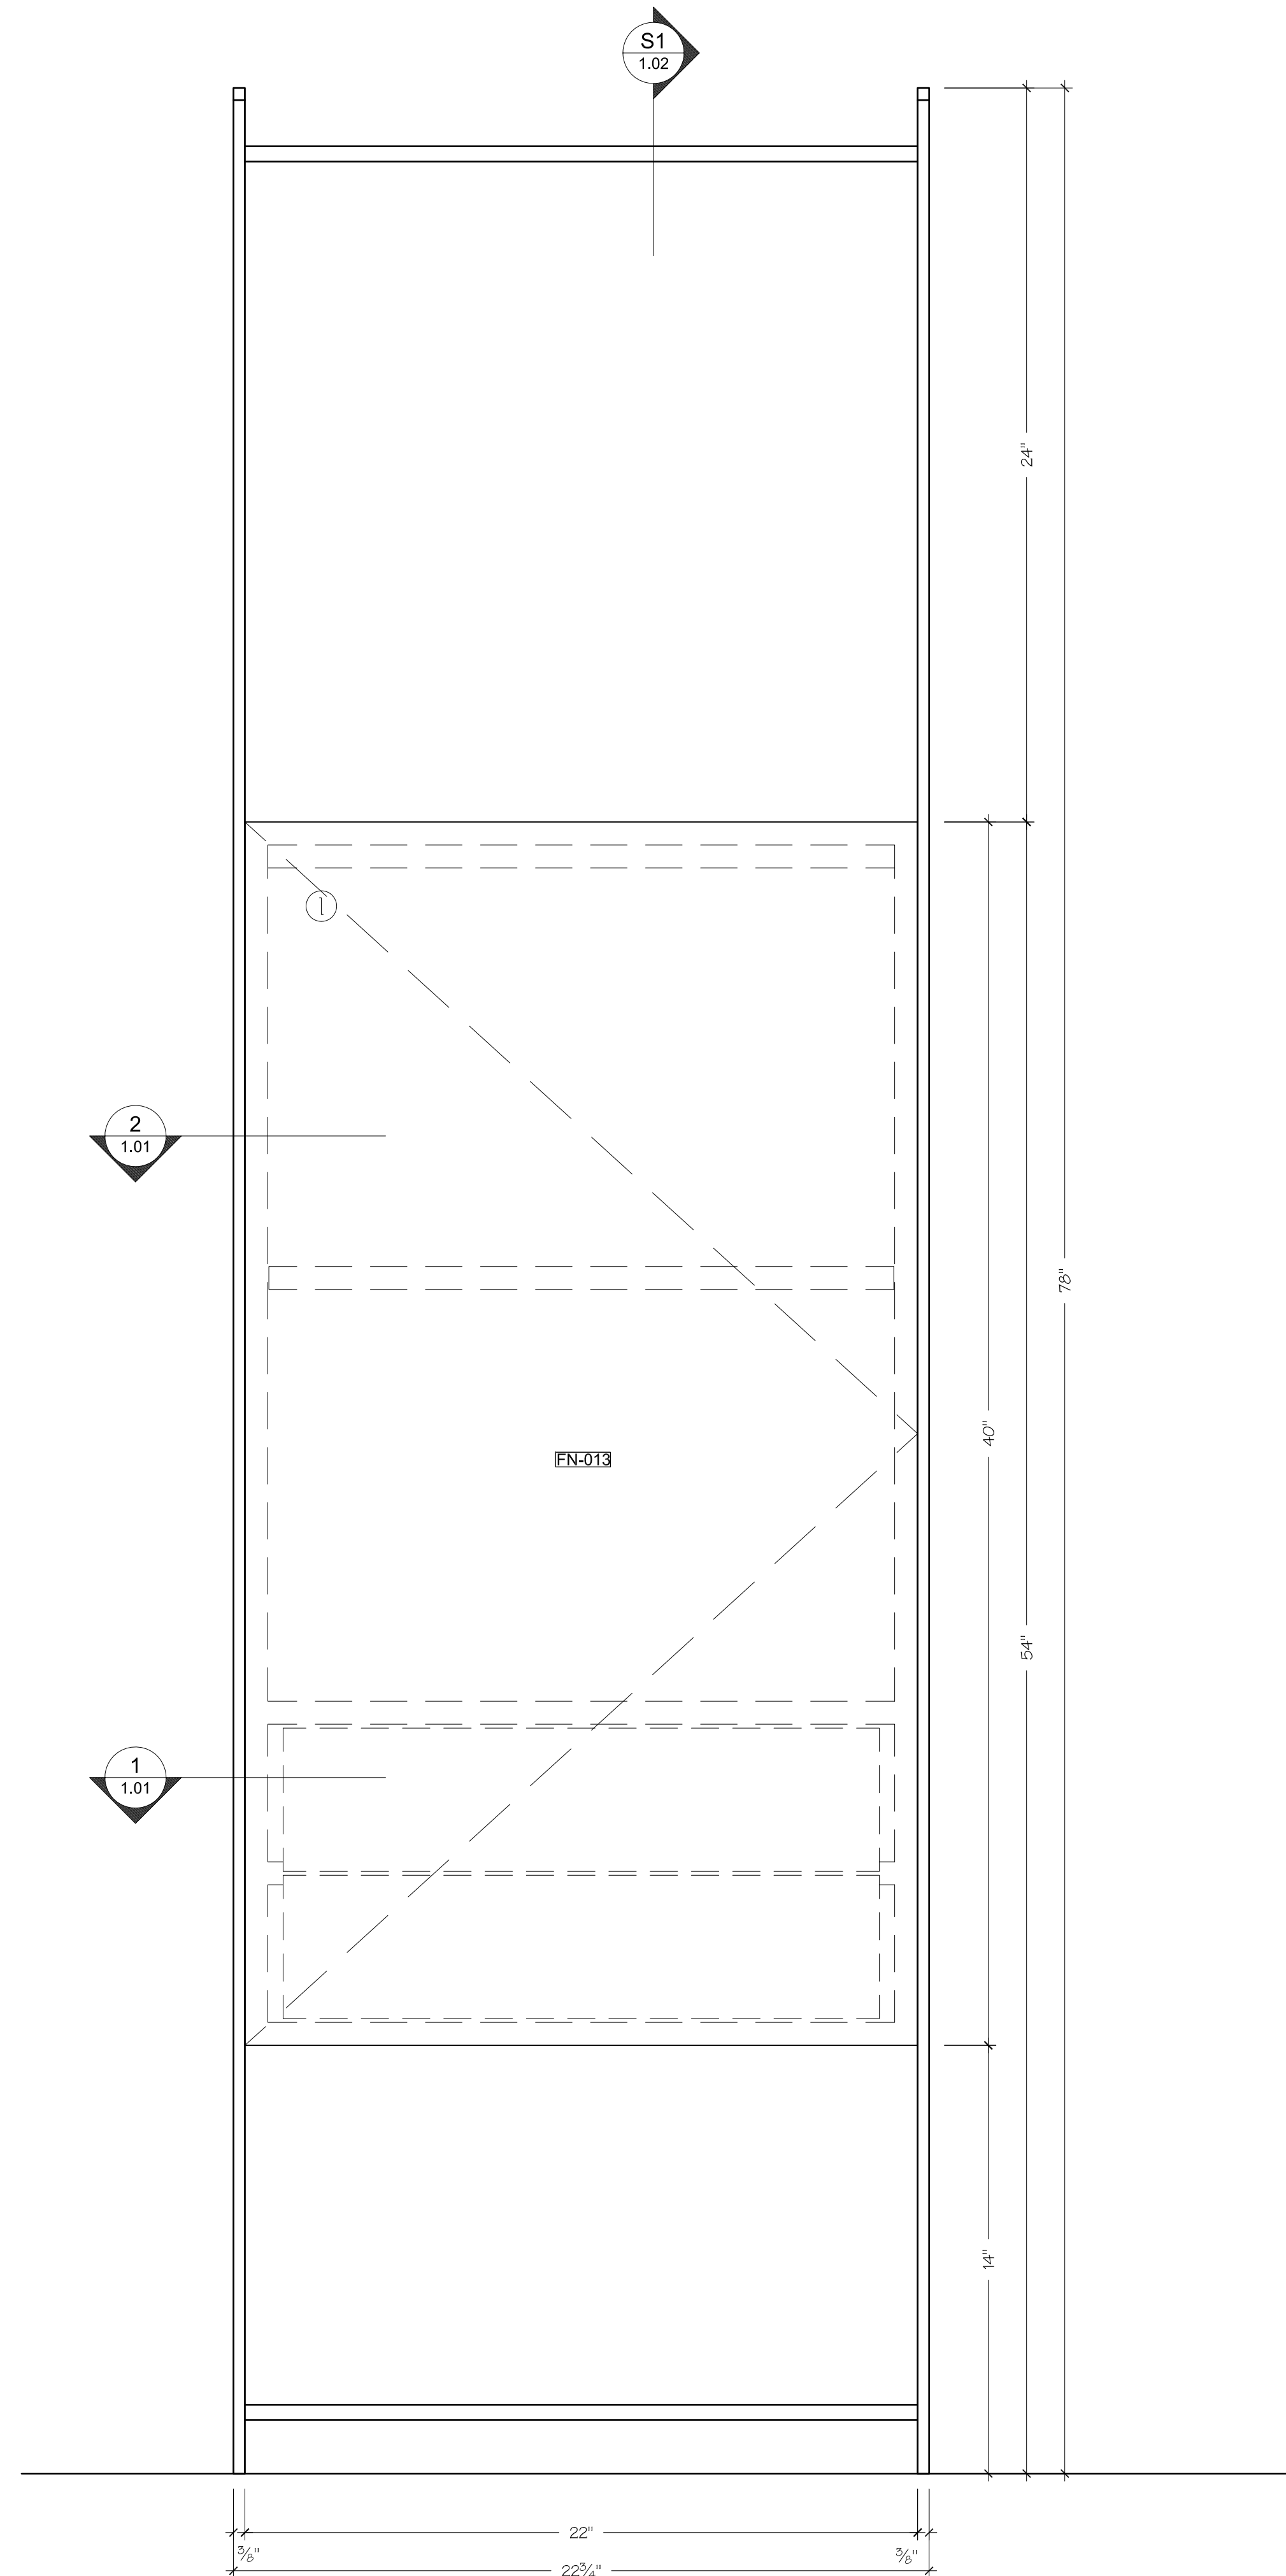

A ELEVATION
SCALE: 3" = 1'- 0" LOCKERS



SPECIAL NOTES
PLEASE NOTE ALL DIMENSIONS REFLECTED ON THIS DRAWING ARE BASED ON ARCHITECTURAL PLANS AND DETAILS AND ARE SUBJECT OF VERIFICATION IN FIELD PRIOR TO MANUFACTURING AND INSTALLATION.

SUBMITTAL
DATE: 06/22/2017 BY: MT FOR: APPROVAL


REVISIONS
DATE: BY: FOR:

PROJECT:
SPRING PLACE
50 VARICK STREET
NEW YORK, NEW YORK 10013
7TH FLOOR

TITLE: LOCKERS
ARCHITECT: BLUARCH ARCHITECTURE
112 WEST 27TH STREET, SUITE 302
NEW YORK, NY 10001

CONTRACTOR: T.B.D.



DRAWN BY: MT **DATE:** 06/22/17 **PAGE:** 1
SCALE: AS NOTED **JOB NO:** 1607 **1.01**

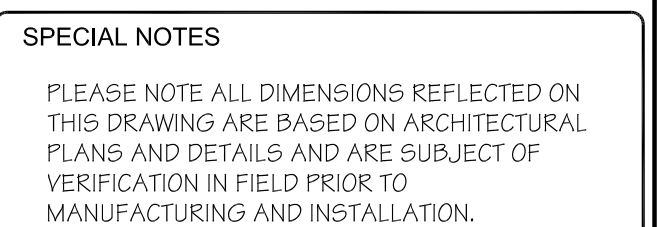

REVISIONS		
DATE:	BY:	FOR:

CONTRACTOR: T.B.D.

DRAWN BY: MT	DATE: 06/22/17	PAGE: 1.02
SCALE: AS NOTED	JOB NO: 1607	

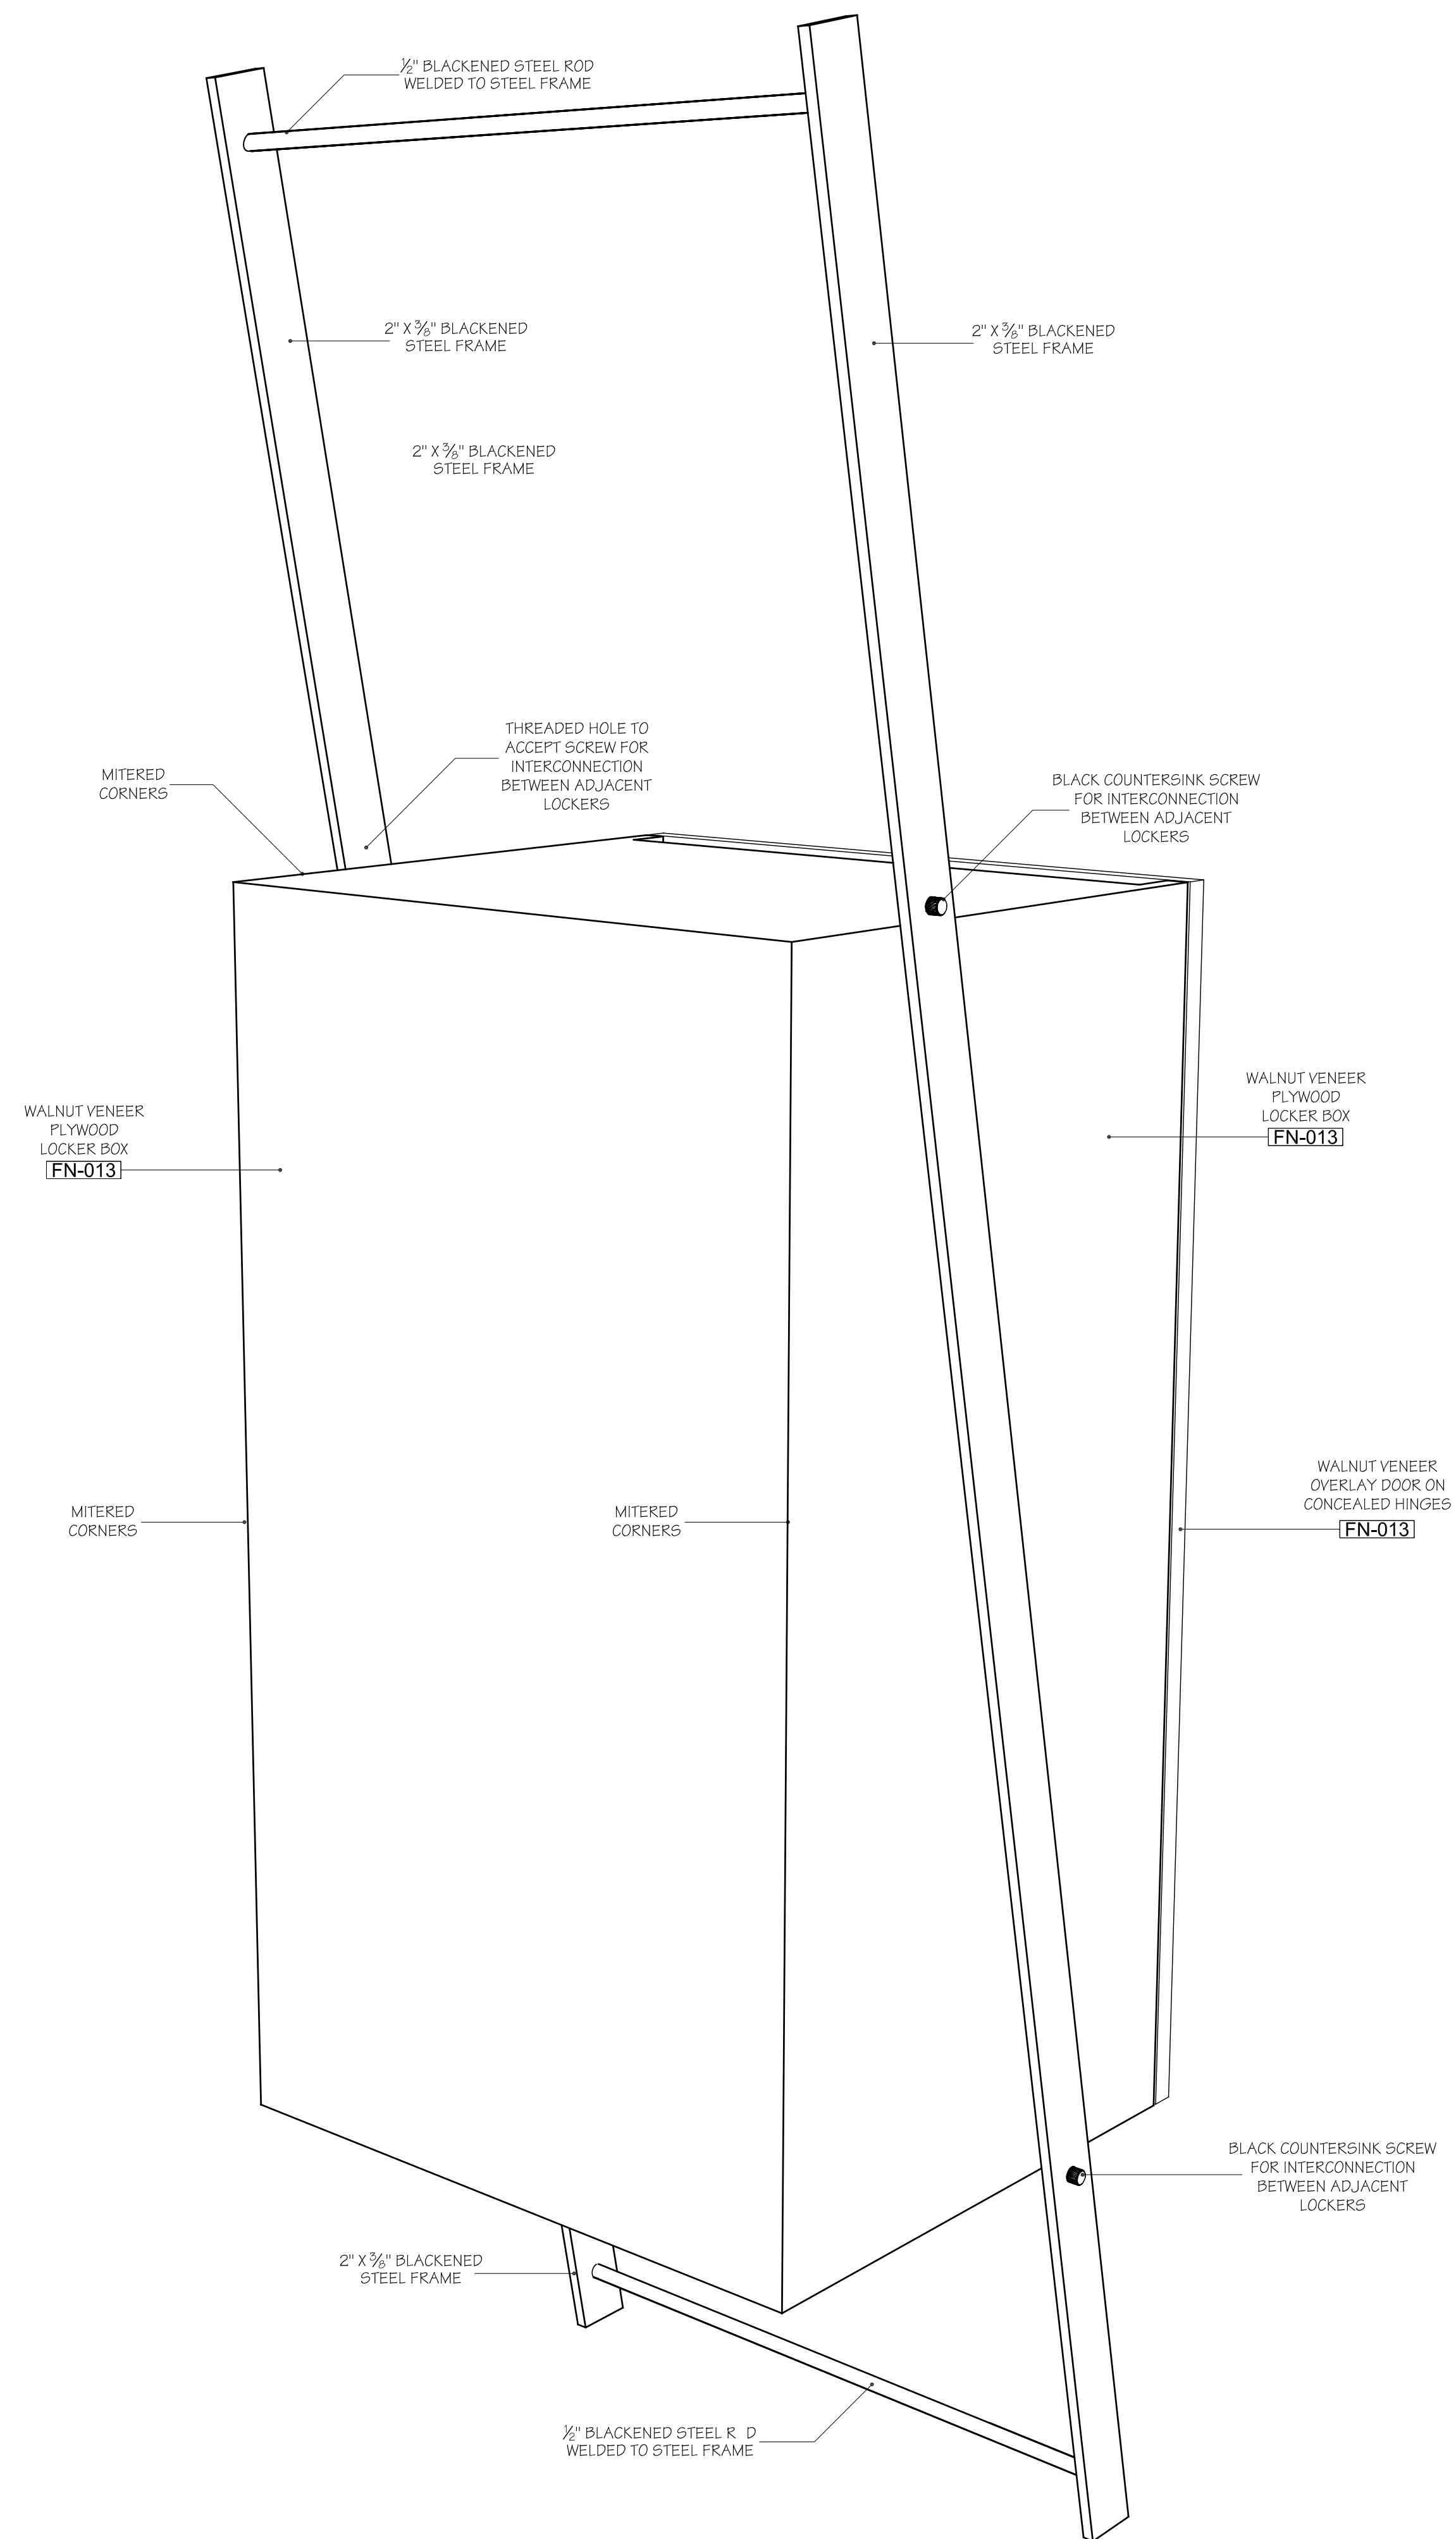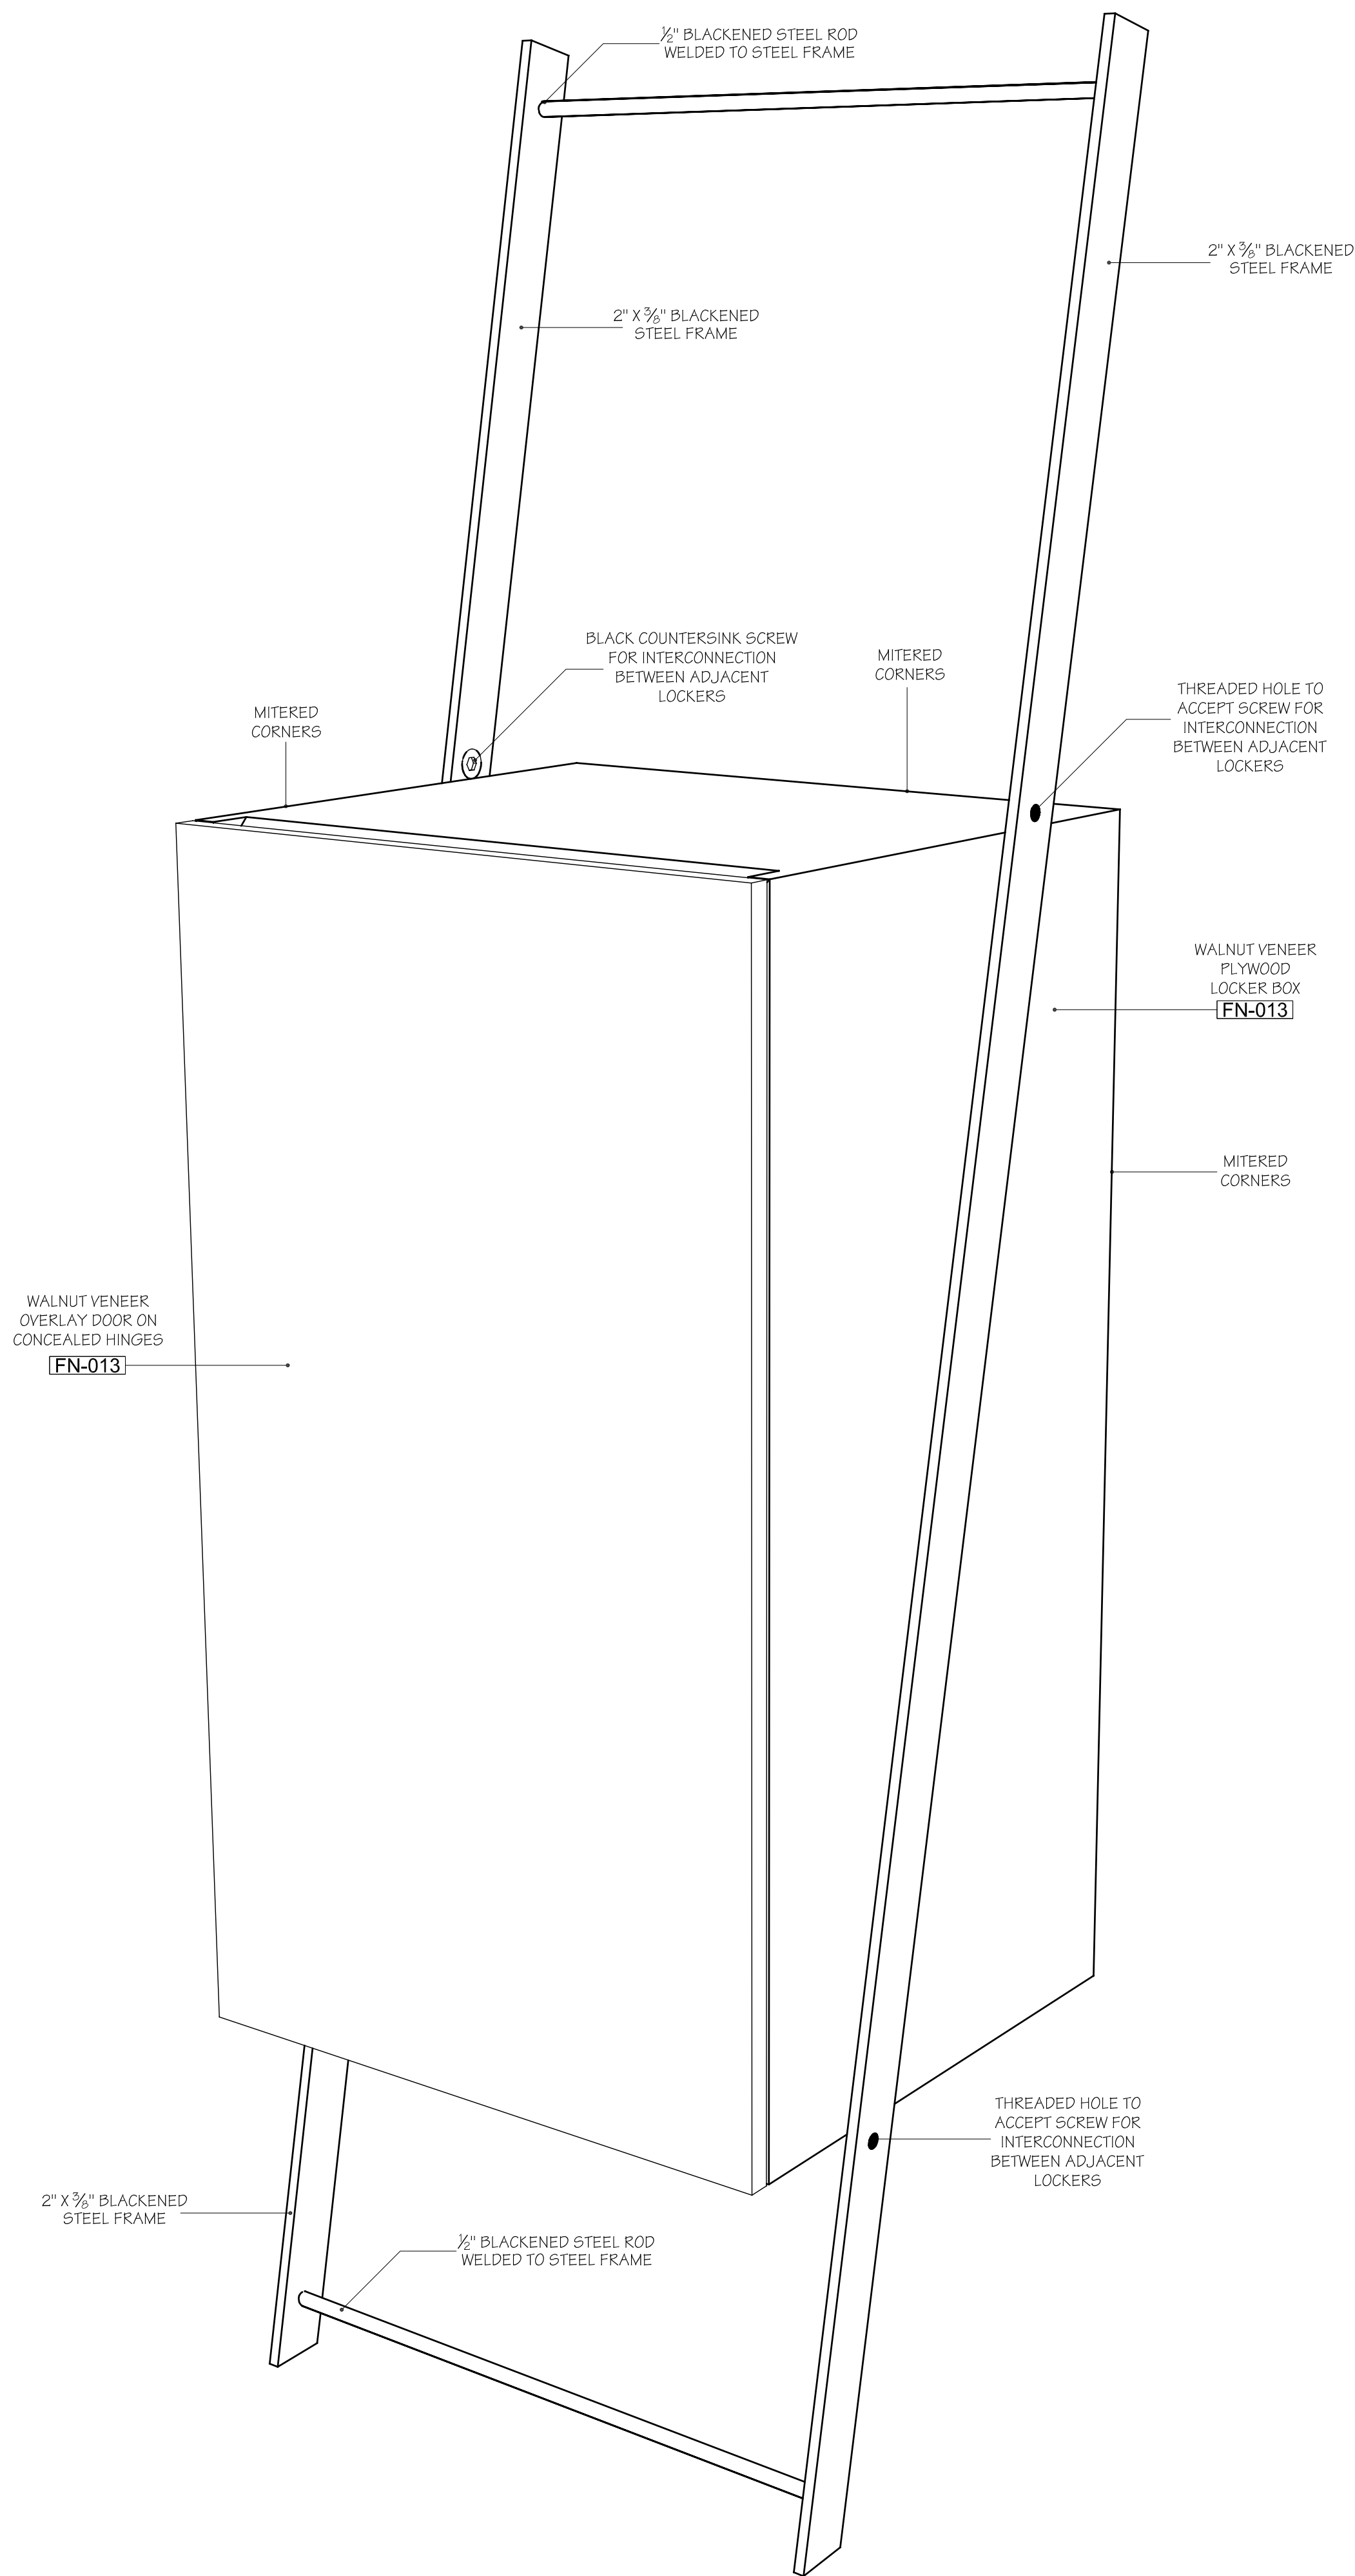

SPECIAL NOTES

PLEASE NOTE ALL DIMENSIONS REFLECTED ON THIS DRAWING ARE BASED ON ARCHITECTURAL PLANS AND DETAILS AND ARE SUBJECT OF VERIFICATION IN FIELD PRIOR TO MANUFACTURING AND INSTALLATION.

SUBMITTAL

DATE:	BY:	FOR:
06/22/2017	MT	APPROVAL

REVISIONS

DATE:	BY:	FOR:

PROJECT:


SPRING PLACE
50 VARICK STREET
NEW YORK, NEW YORK 10013
7TH FLOOR

TITLE: LOCKER, PERSPECTIVE VIEWS

ARCHITECT:
BLUARCH ARCHITECTURE
112 WEST 27TH STREET, SUITE 302
NEW YORK, NY 10001

CONTRACTOR:
T.B.D.

DRAWN BY:	MT	DATE:	06/22/17	PAGE:
SCALE:	AS NOTED	JOB NO:	1607	1.03

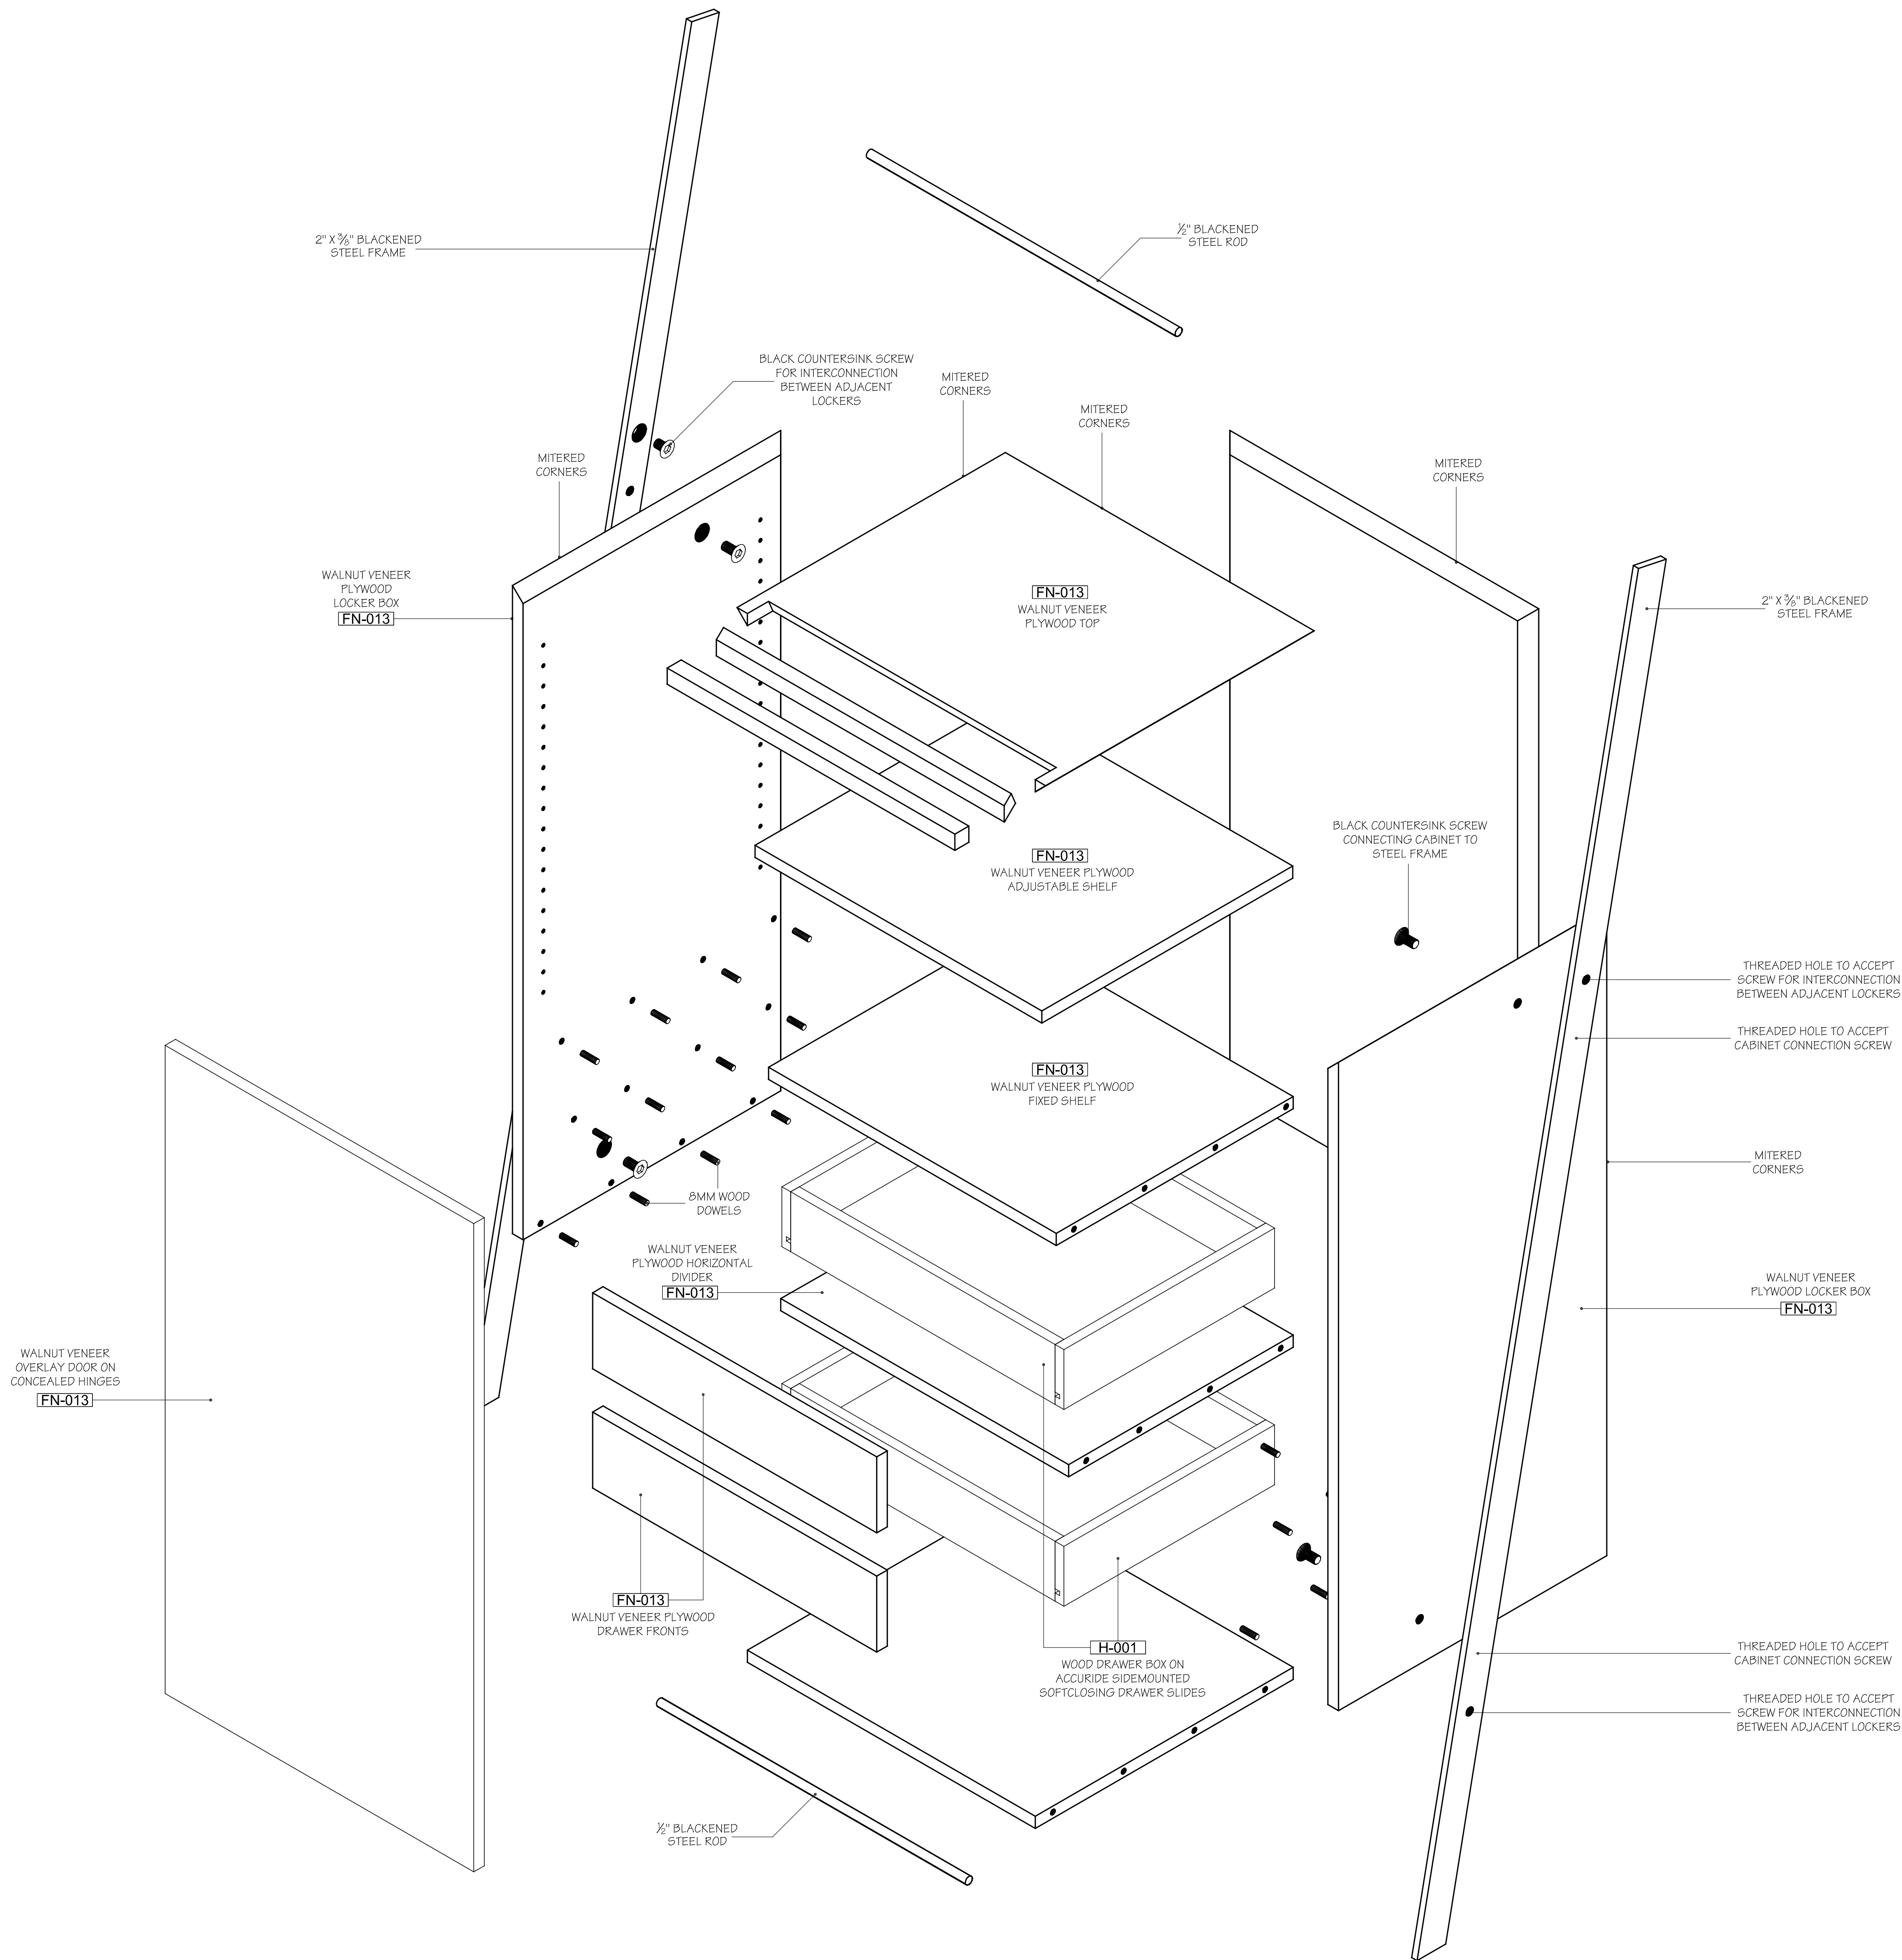

SPECIAL NOTES

PLEASE NOTE ALL DIMENSIONS REFLECTED ON THIS DRAWING ARE BASED ON ARCHITECTURAL PLANS AND DETAILS AND ARE SUBJECT OF VERIFICATION IN FIELD PRIOR TO MANUFACTURING AND INSTALLATION.

SUBMITTAL

DATE:	BY:	FOR:
06/22/2017	MT	APPROVAL

REVISIONS

DATE:	BY:	FOR:

PROJECT:



SPRING PLACE
50 VARICK STREET
NEW YORK, NEW YORK 10013
7TH FLOOR

TITLE: LOCKER, PERSPECTIVE VIEWS




ARCHITECT:
BLUARCH ARCHITECTURE
112 WEST 27TH STREET, SUITE 302
NEW YORK, NY 10001

CONTRACTOR:
T.B.D.

DRAWN BY:	MT	DATE:	06/22/17	PAGE:
SCALE:	AS NOTED	JOB NO:	1607	1.04

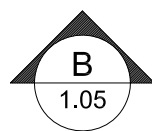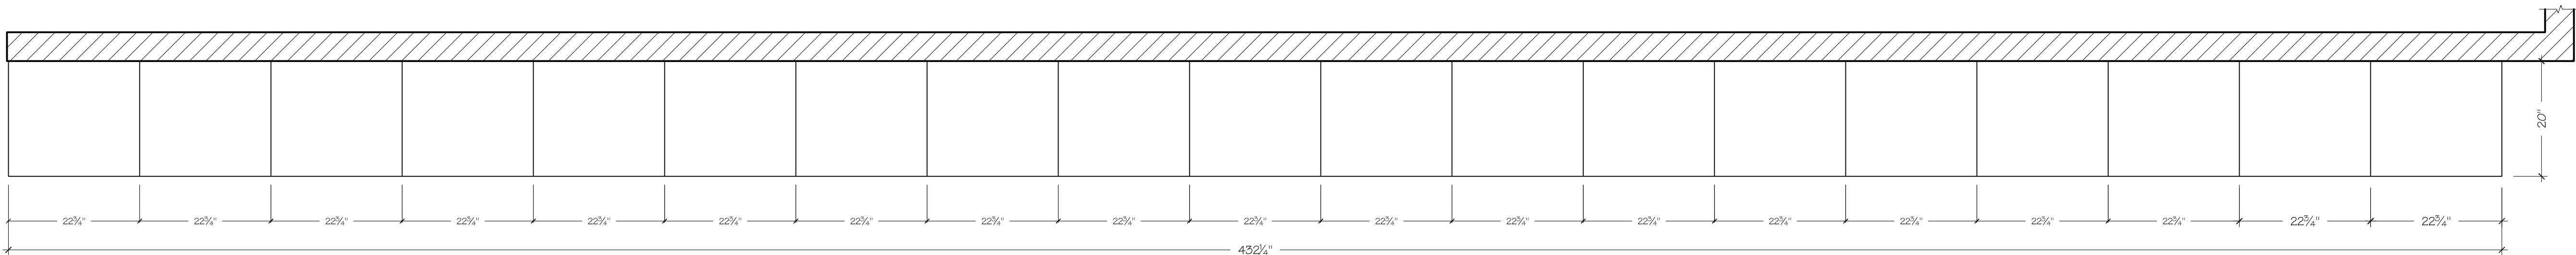

3 PLAN
SCALE: 1" = 1'- 0" LOCKERS

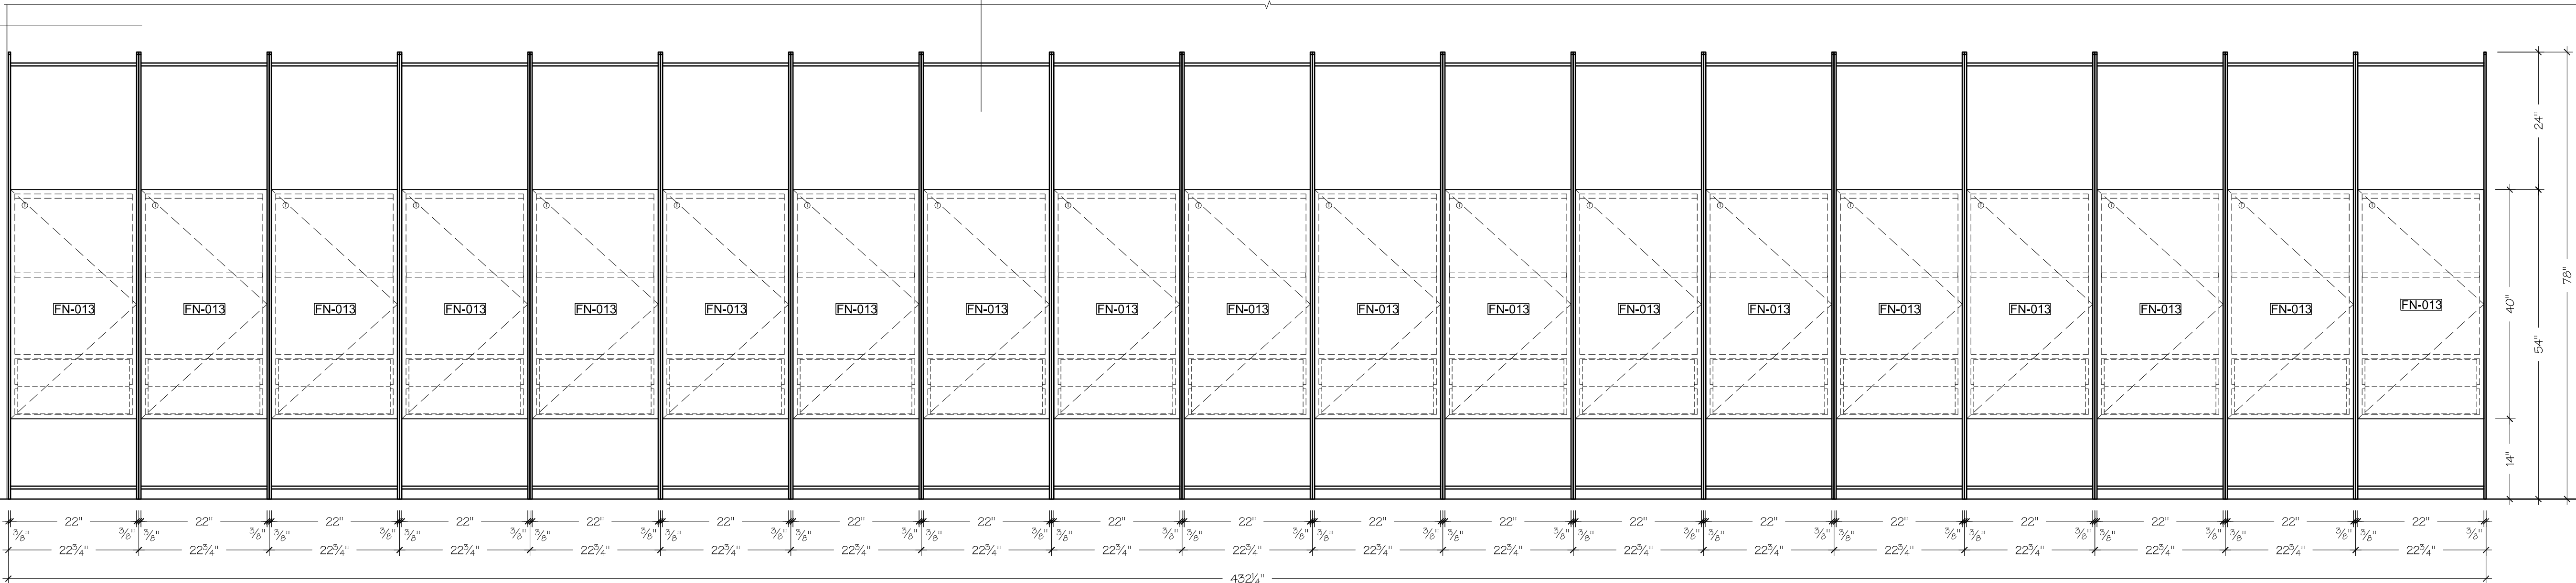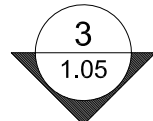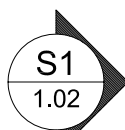

B ELEVATION
SCALE: 3/4" = 1'- 0" LOCKERS



SPECIAL NOTES

PLEASE NOTE ALL DIMENSIONS REFLECTED ON THIS DRAWING ARE BASED ON ARCHITECTURAL PLANS AND DETAILS AND ARE SUBJECT OF VERIFICATION IN FIELD PRIOR TO MANUFACTURING AND INSTALLATION.

SUBMITTAL

DATE:	BY:	FOR:
06/22/2017	MT	APPROVAL

REVISIONS

DATE:	BY:	FOR:

PROJECT:


SPRING PLACE
50 VARICK STREET
NEW YORK, NEW YORK 10013
7TH FLOOR

TITLE: LOCKERS

ARCHITECT: BLUARCH ARCHITECTURE
112 WEST 27TH STREET, SUITE 302
NEW YORK, NY 10001


CONTRACTOR: T.B.D.

DRAWN BY: MT	DATE: 06/22/17	PAGE:
SCALE: AS NOTED	JOB NO: 1607	1.05

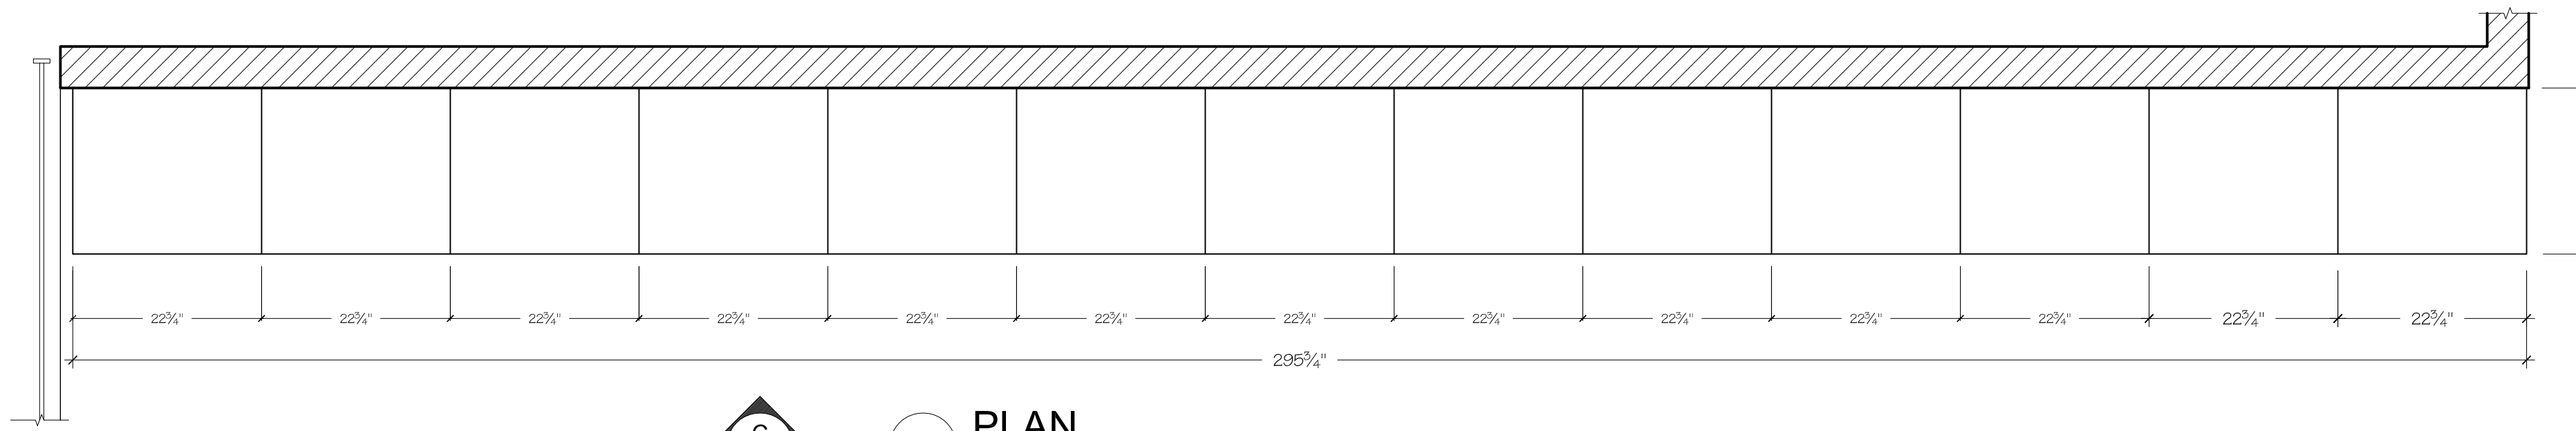


C
1.06

4 PLAN
SCALE: 1" = 1'-0" FOR D04 ELEVATOR LOBBY

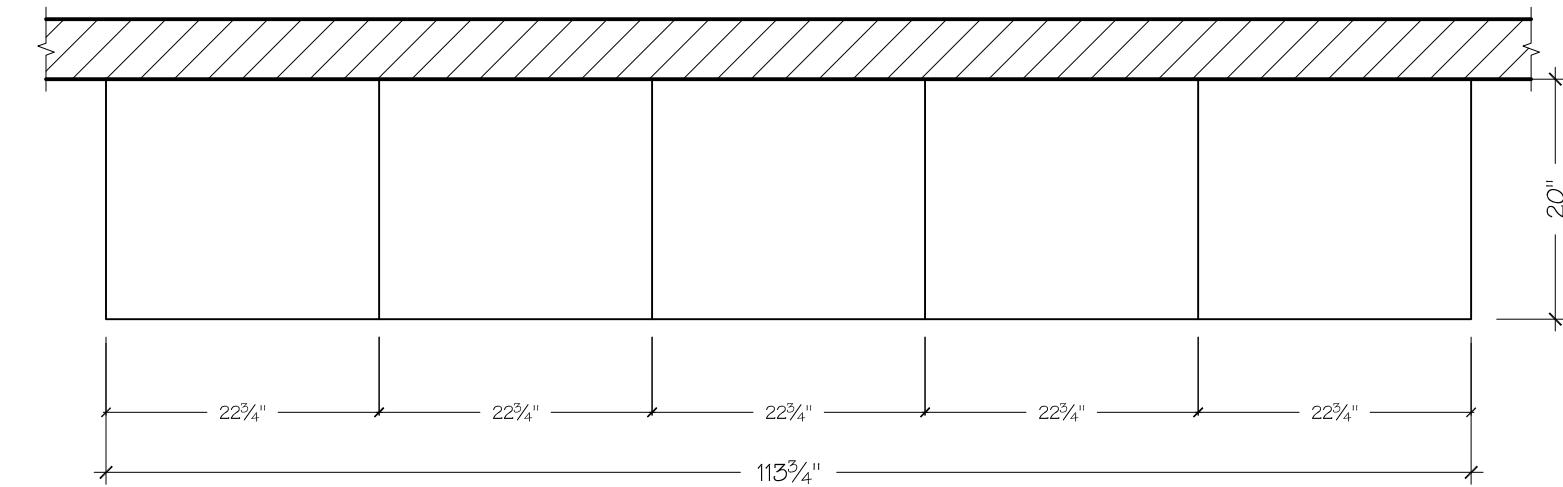


D
1.06

5 PLAN
SCALE: 1" = 1'-0" LOCKERS

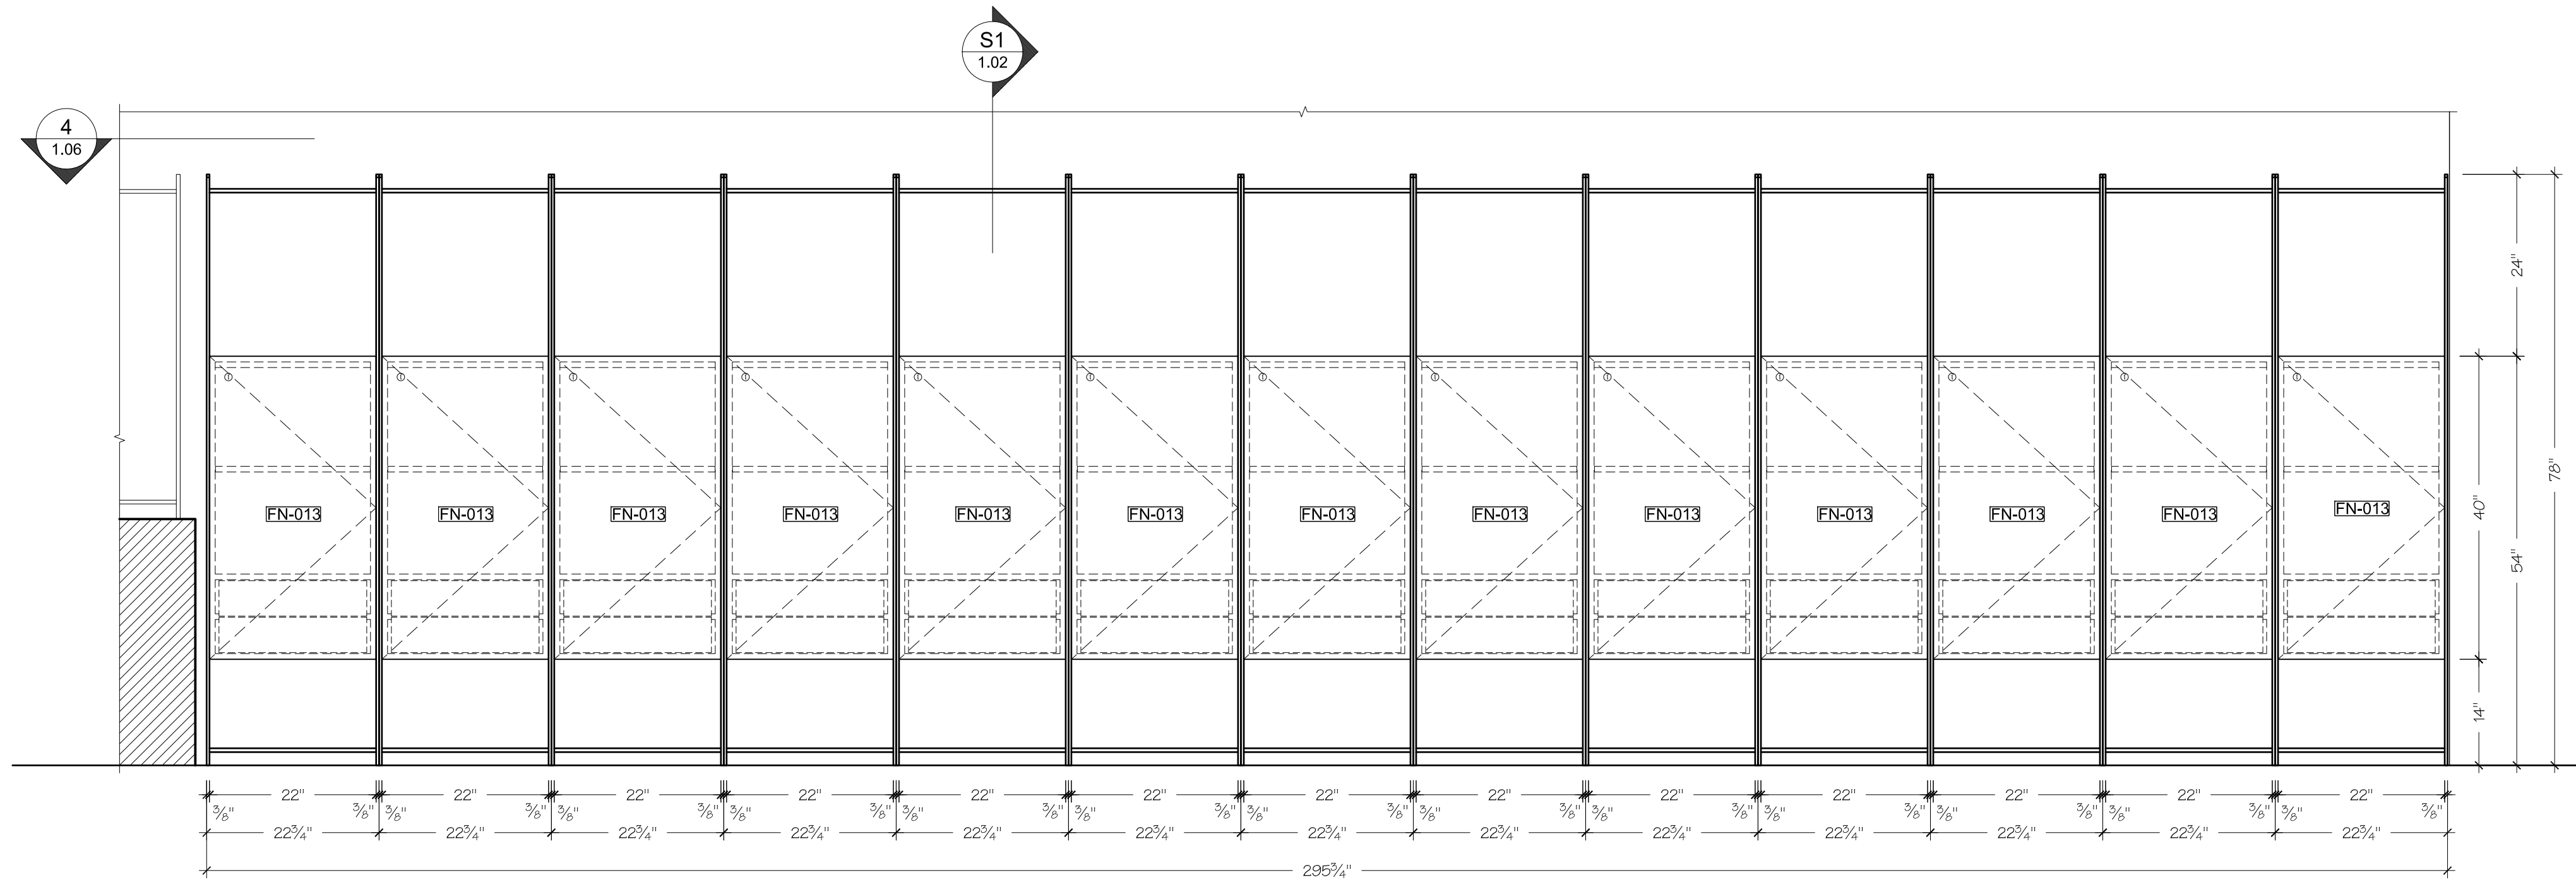

C
1.06

ELEVATION
SCALE: 3/4" = 1'-0" LOCKERS

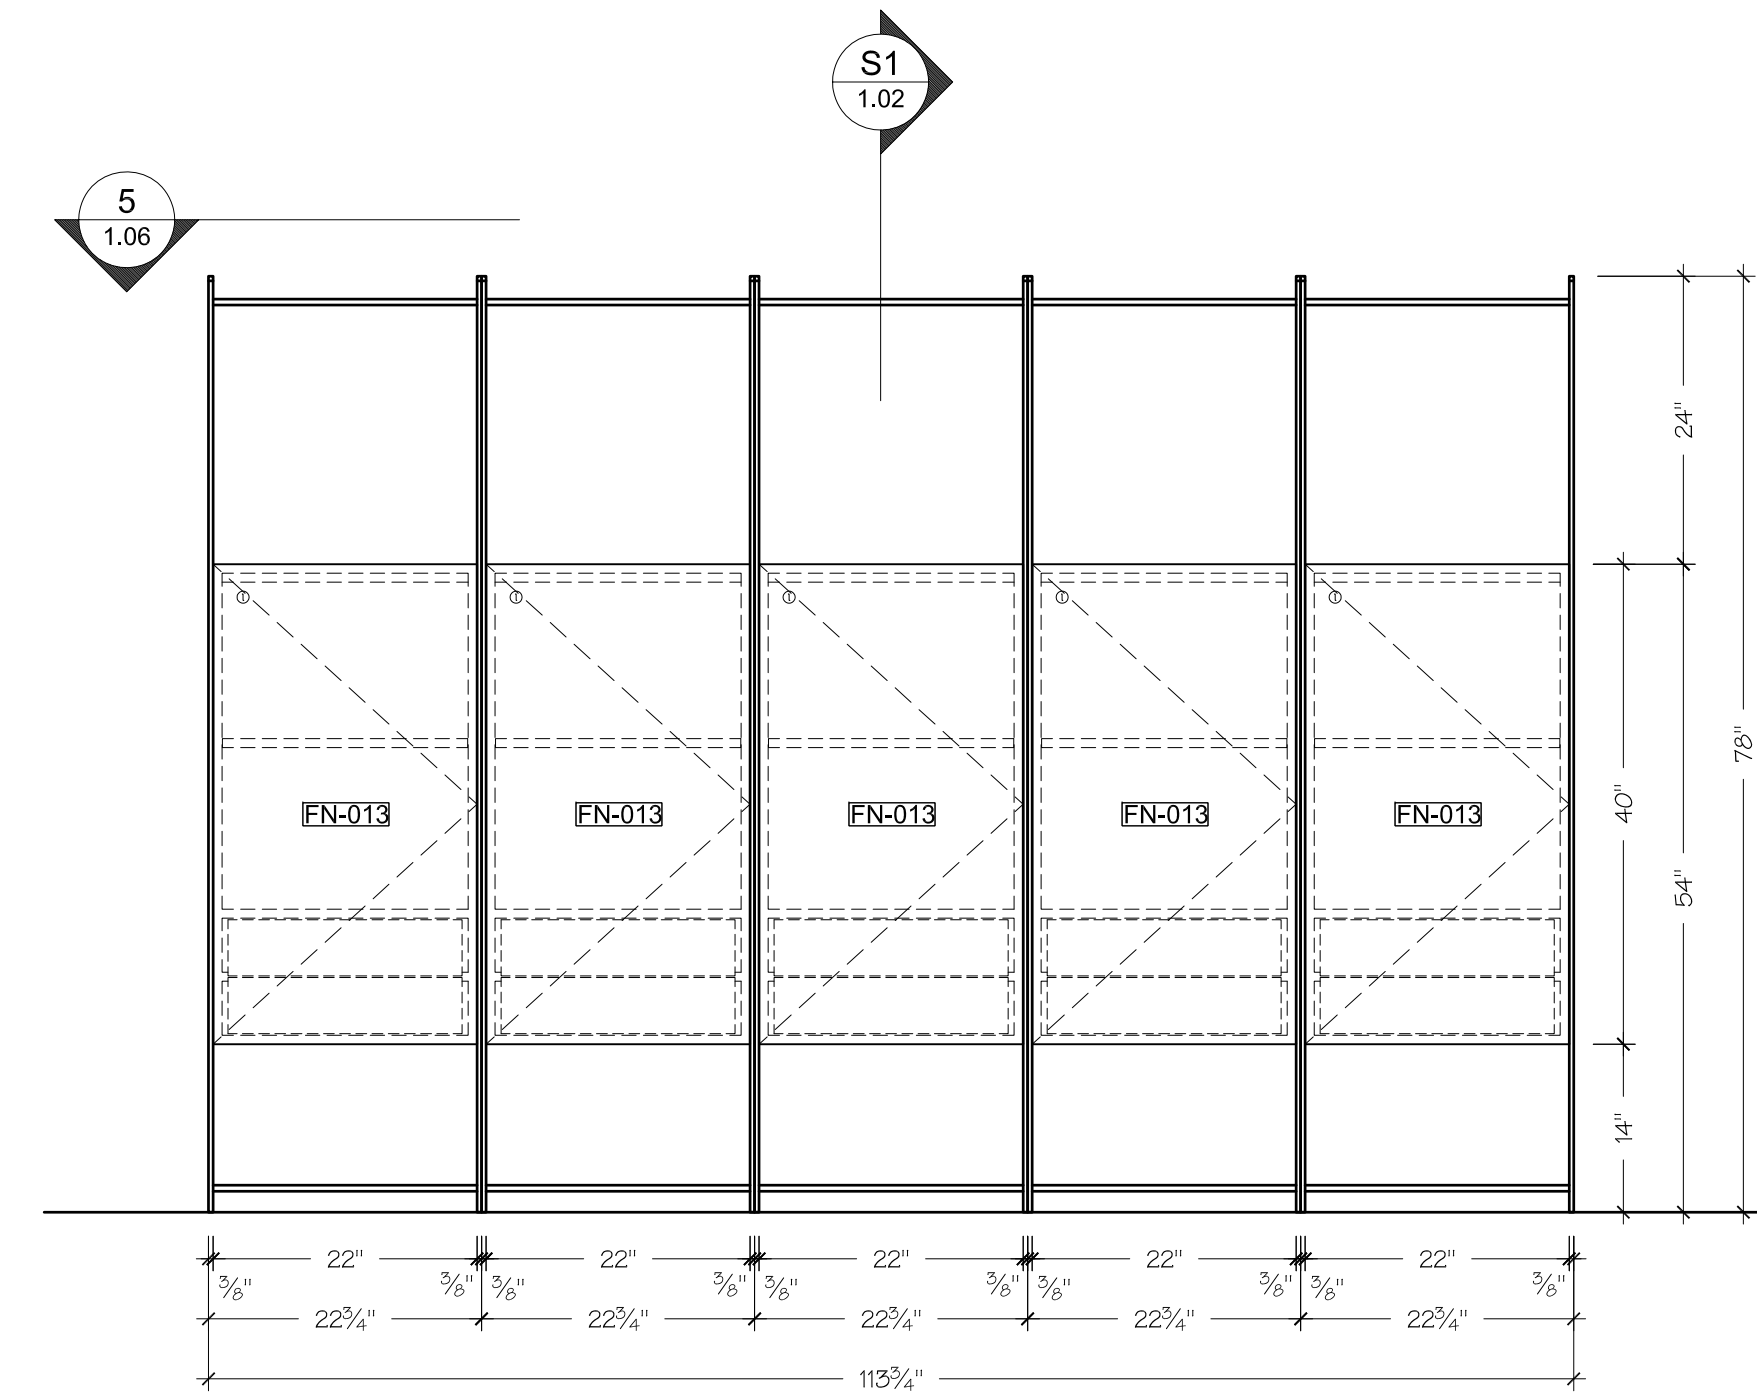

5
1.06

D
1.06

ELEVATION
SCALE: 3/4" = 1'-0" LOCKERS




SPECIAL NOTES
PLEASE NOTE ALL DIMENSIONS REFLECTED ON THIS DRAWING ARE BASED ON ARCHITECTURAL PLANS AND DETAILS AND ARE SUBJECT OF VERIFICATION IN FIELD PRIOR TO MANUFACTURING AND INSTALLATION.

SUBMITTAL
DATE: 06/22/2017 BY: MT FOR: APPROVAL

REVISIONS
DATE: BY: FOR:


PROJECT:
SPRING PLACE
50 VARICK STREET
NEW YORK, NEW YORK 10013
7TH FLOOR
TITLE: LOCKERS
ARCHITECT: BLUARCH ARCHITECTURE
112 WEST 27TH STREET, SUITE 302
NEW YORK, NY 10001
CONTRACTOR: T.B.D.

DRAWN BY: MT **DATE:** 06/22/17 **PAGE:**
SCALE: AS NOTED **JOB NO:** 1607 **1.06**

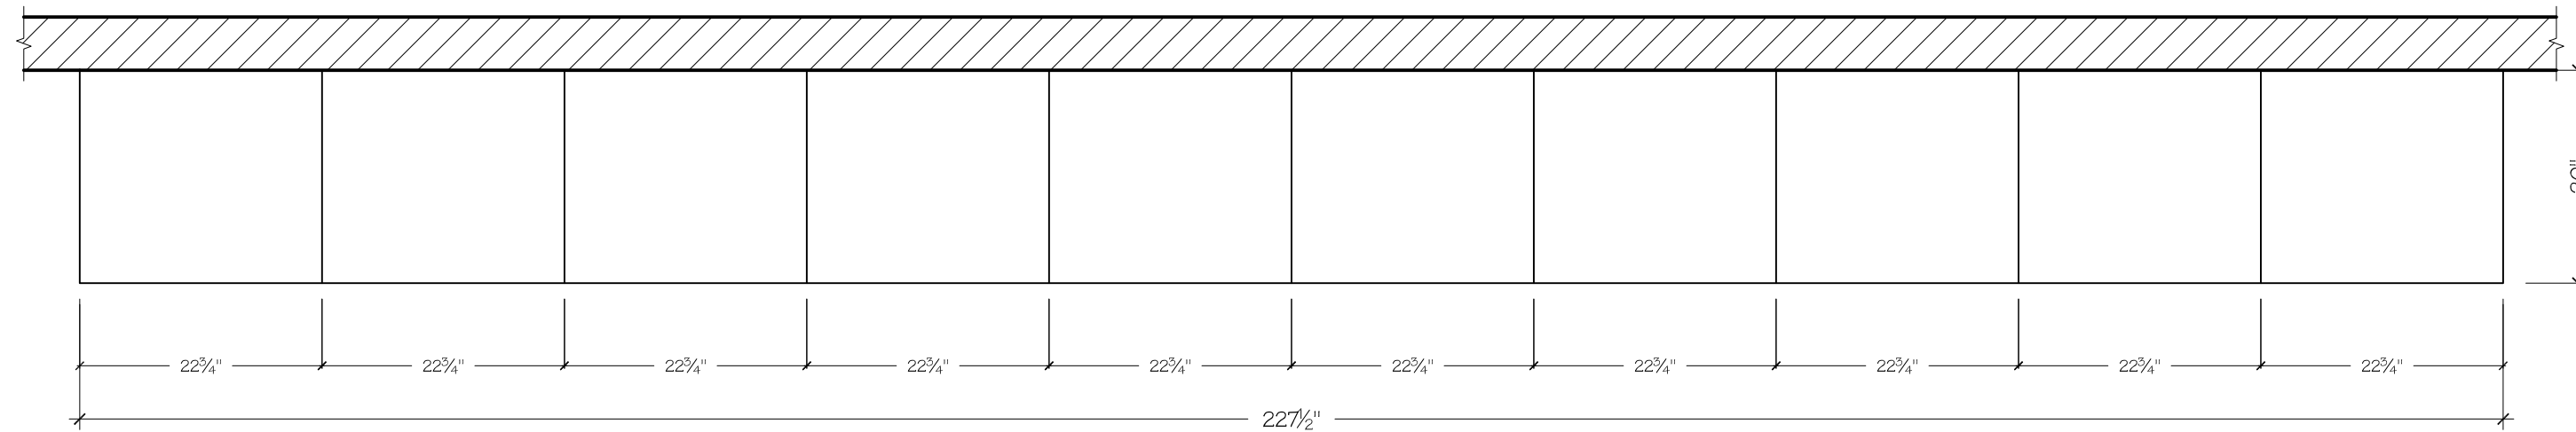

E
1.07

6 PLAN
SCALE: 1" = 1'- 0" LOCKERS

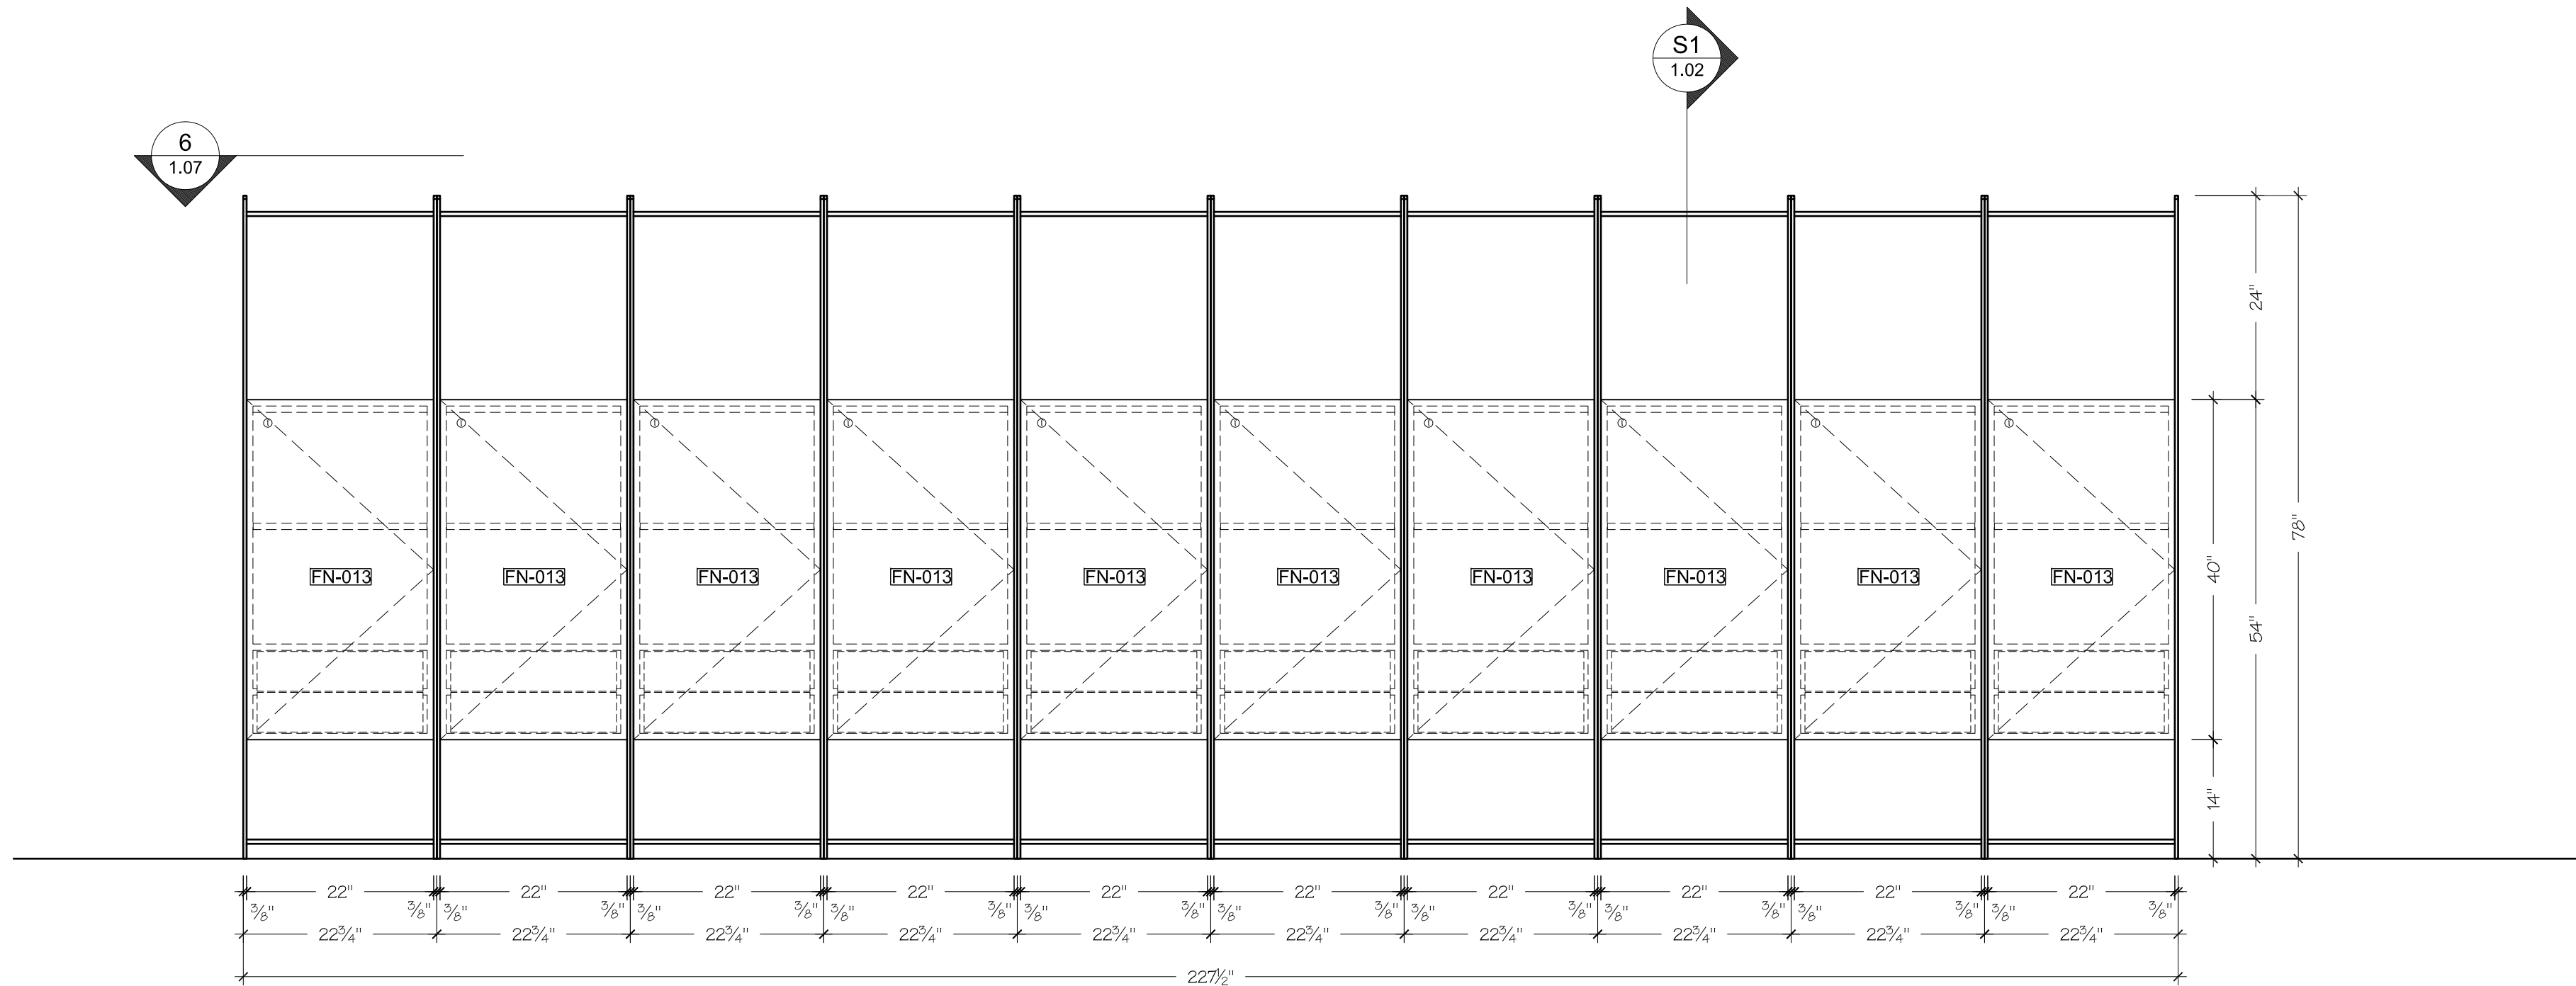

E ELEVATION
SCALE: 3/4" = 1'- 0" LOCKERS



SPECIAL NOTES

PLEASE NOTE ALL DIMENSIONS REFLECTED ON THIS DRAWING ARE BASED ON ARCHITECTURAL PLANS AND DETAILS AND ARE SUBJECT OF VERIFICATION IN FIELD PRIOR TO MANUFACTURING AND INSTALLATION.

SUBMITTAL

DATE: 06/22/2017 BY: MT FOR: APPROVAL

REVISIONS

DATE: BY: FOR:

PROJECT:


SPRING PLACE
50 VARICK STREET
NEW YORK, NEW YORK 10013
7TH FLOOR

TITLE: LOCKERS


ARCHITECT: BLUARCH ARCHITECTURE
112 WEST 27TH STREET, SUITE 302
NEW YORK, NY 10001

CONTRACTOR: T.B.D.


DRAWN BY: MT DATE: 06/22/17 PAGE:
SCALE: AS NOTED JOB NO: 1607 1.07

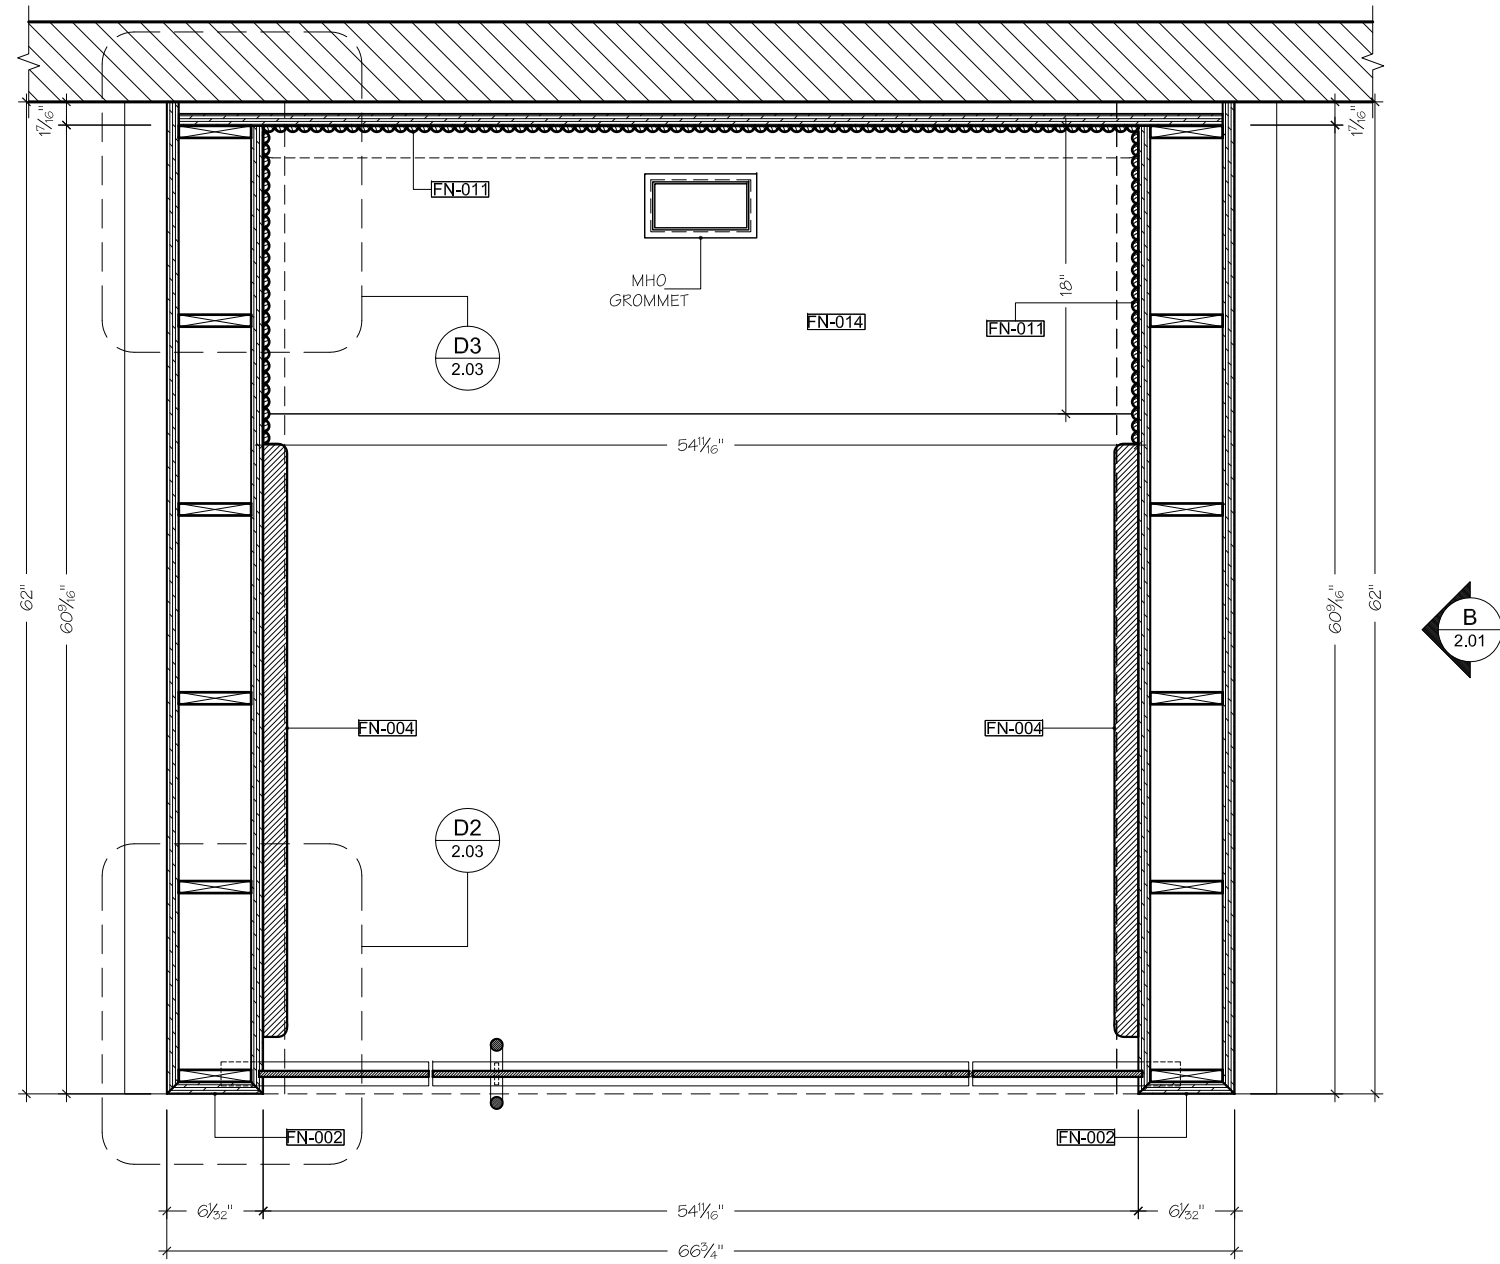

1 PLAN
SCALE: 1-1/2" = 1'-0" PHONE BOOTH

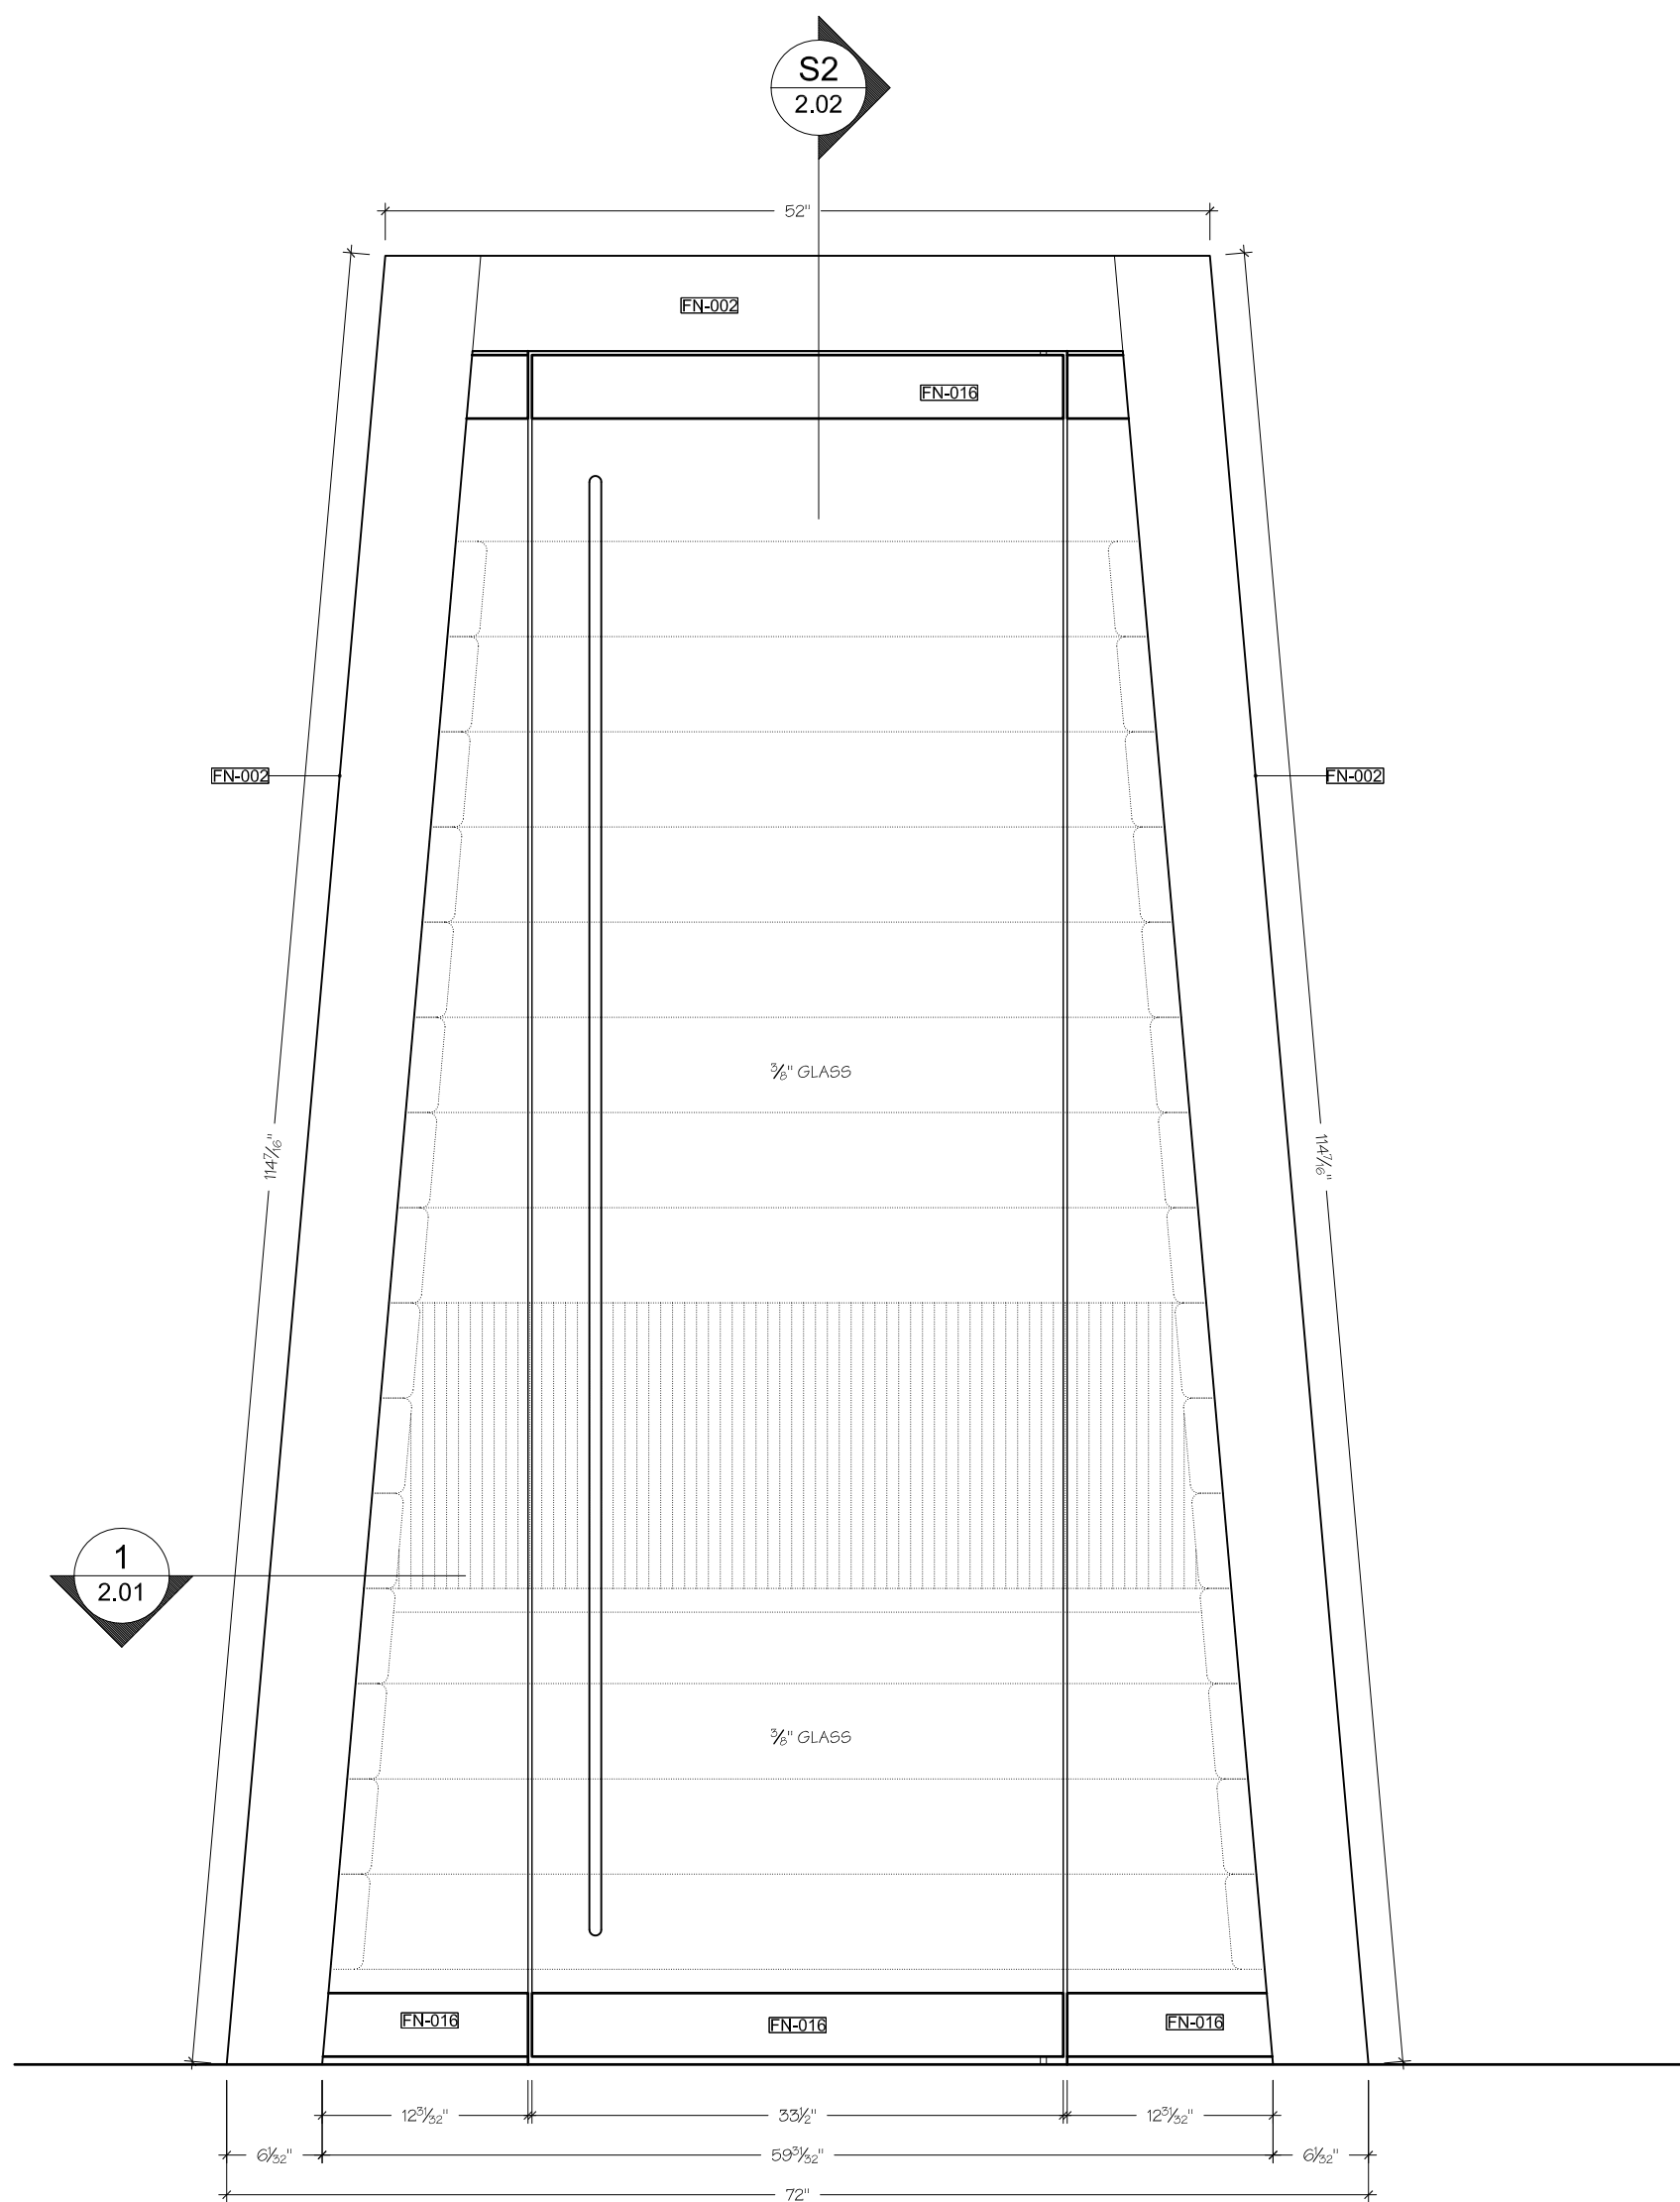

A ELEVATION
SCALE: 1-1/2" = 1'-0" PHONE BOOTH

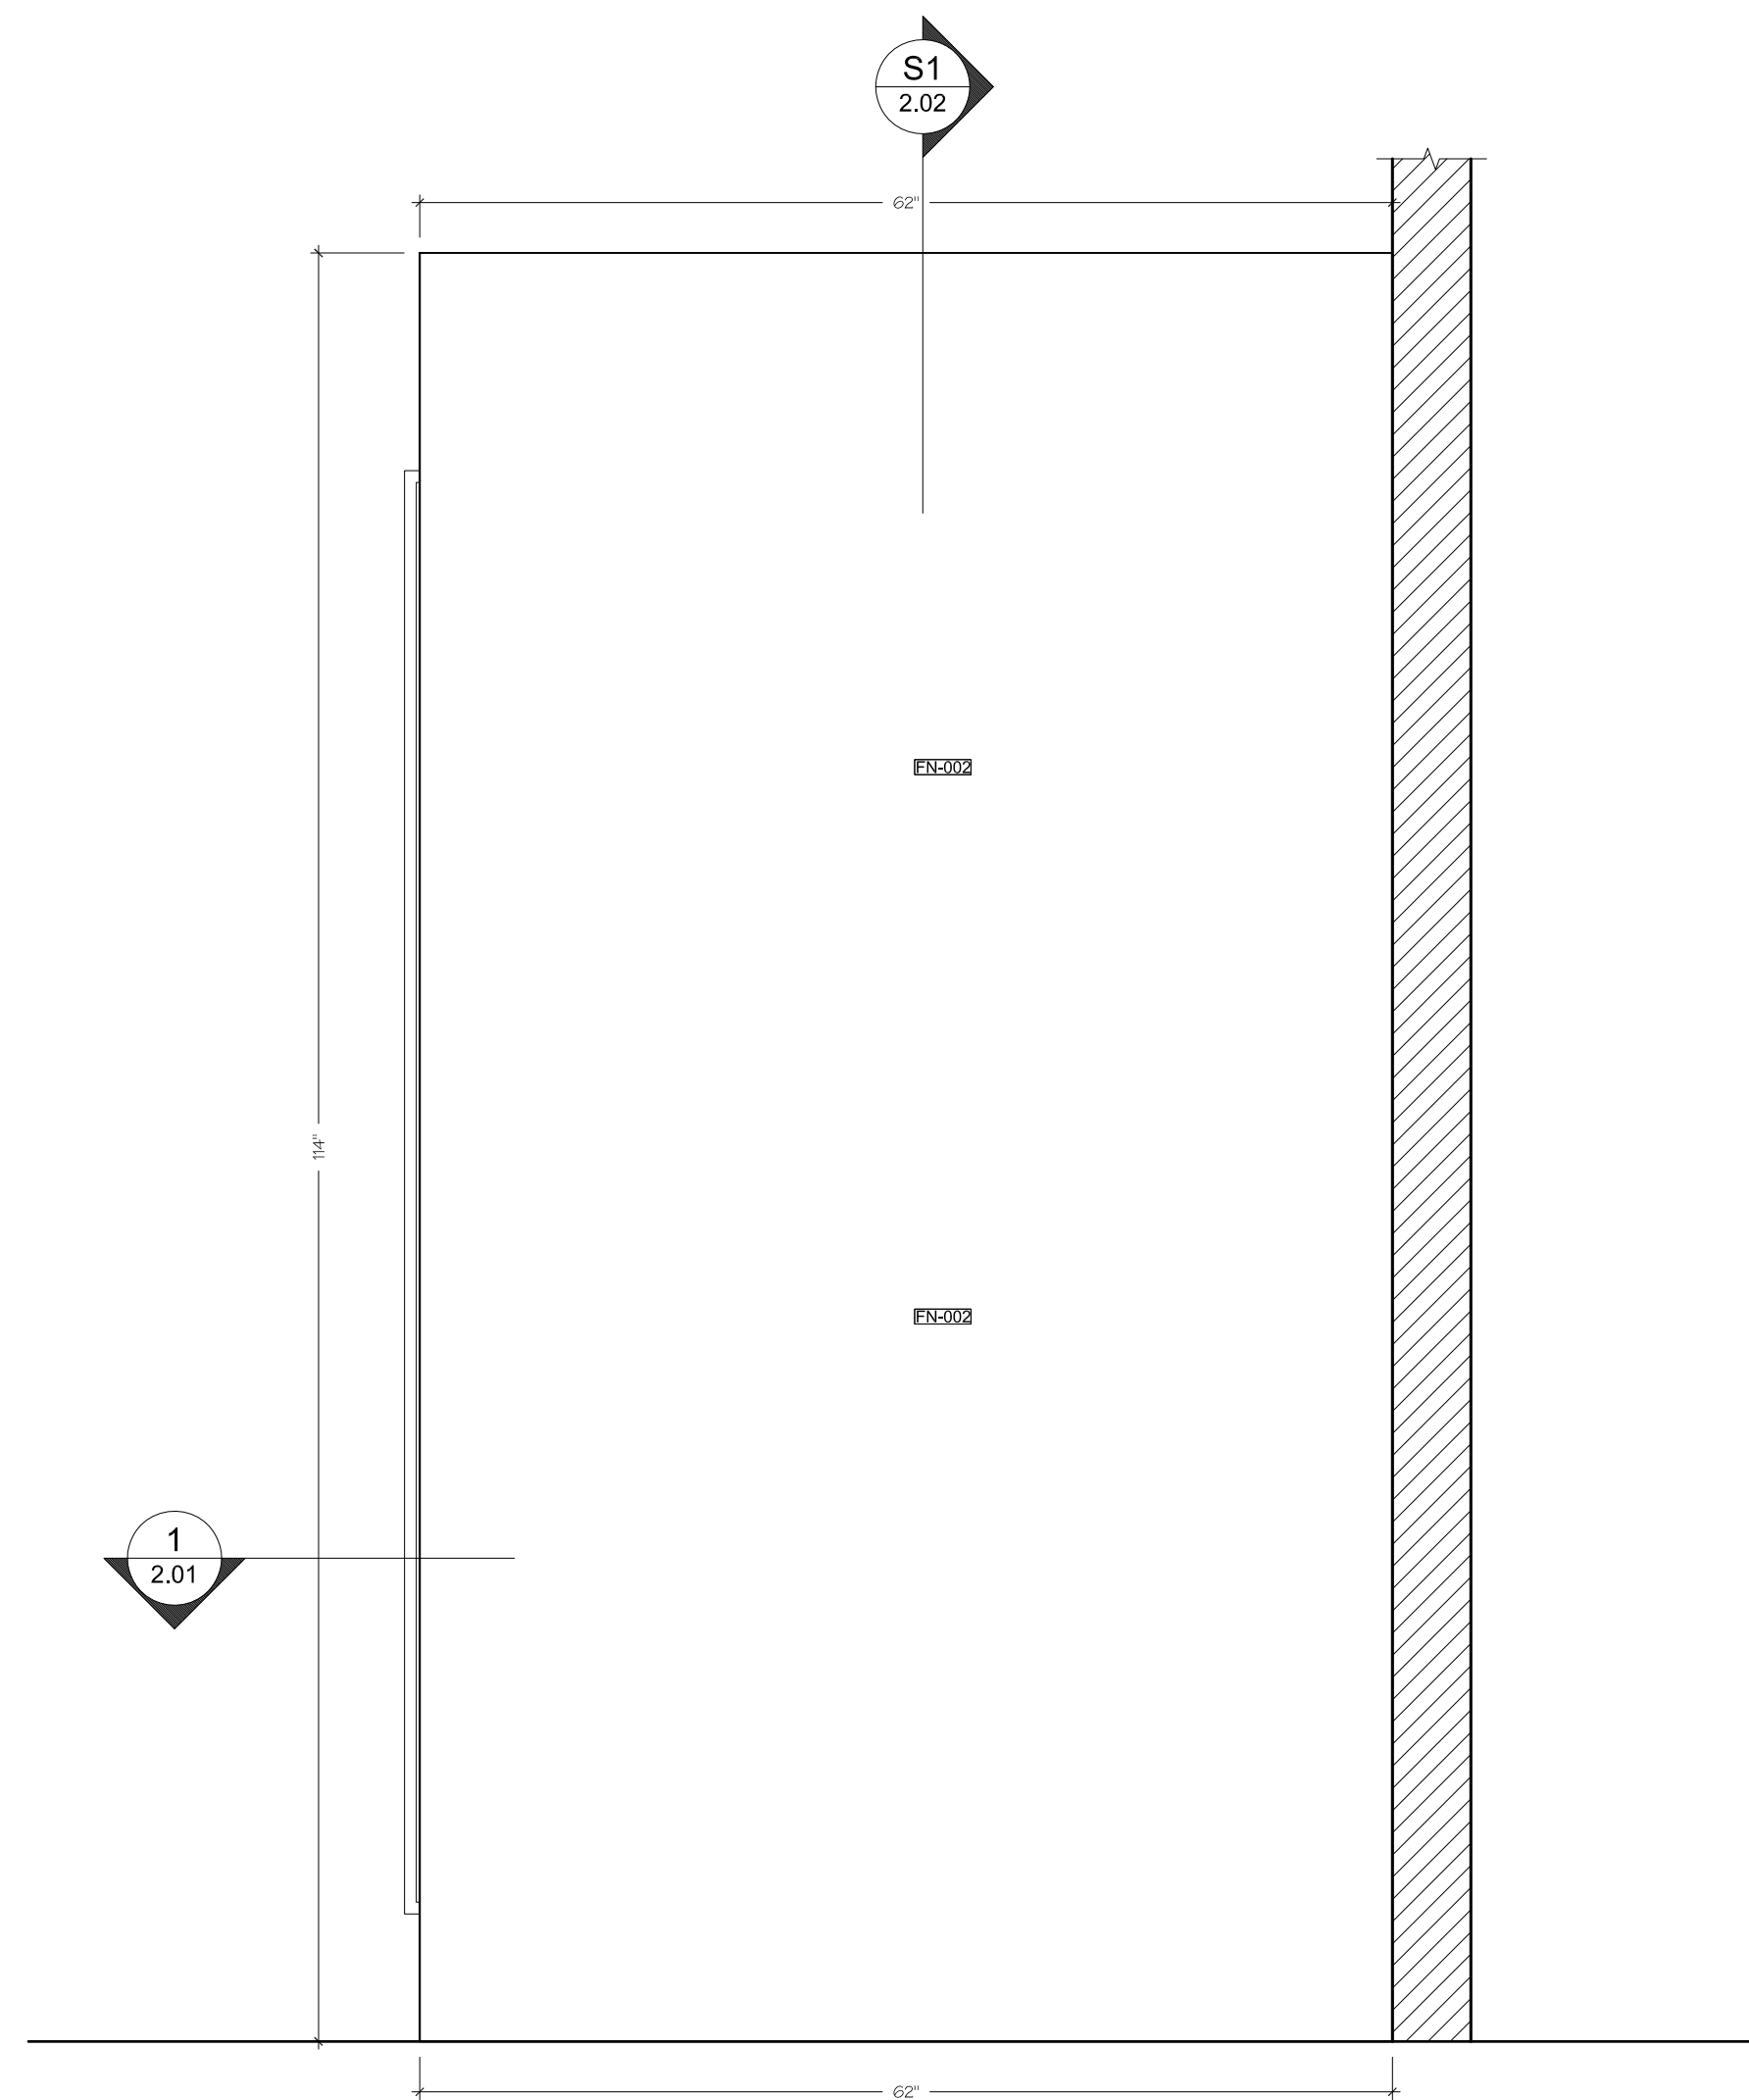

B ELEVATION
SCALE: 1-1/2" = 1'-0" PHONE BOOTH




SPECIAL NOTES
PLEASE NOTE ALL DIMENSIONS REFLECTED ON THIS DRAWING ARE BASED ON ARCHITECTURAL PLANS AND DETAILS AND ARE SUBJECT OF VERIFICATION IN FIELD PRIOR TO MANUFACTURING AND INSTALLATION.

SUBMITTAL
DATE: 06/22/2017 BY: MT FOR: APPROVAL


REVISIONS
DATE: BY: FOR:

PROJECT:
SPRING PLACE
50 VARICK STREET
NEW YORK, NEW YORK 10013
7TH FLOOR
TITLE: PHONE BOOTH
DESIGNER: BLUARCH ARCHITECTURE
112 WEST 27TH STREET, SUITE 302
NEW YORK, NY 10001
CONTRACTOR: T.B.D.

DRAWN BY: MT **DATE:** 06/22/2017 **PAGE:**
SCALE: AS NOTED **JOB NO:** 1607 **2.01**

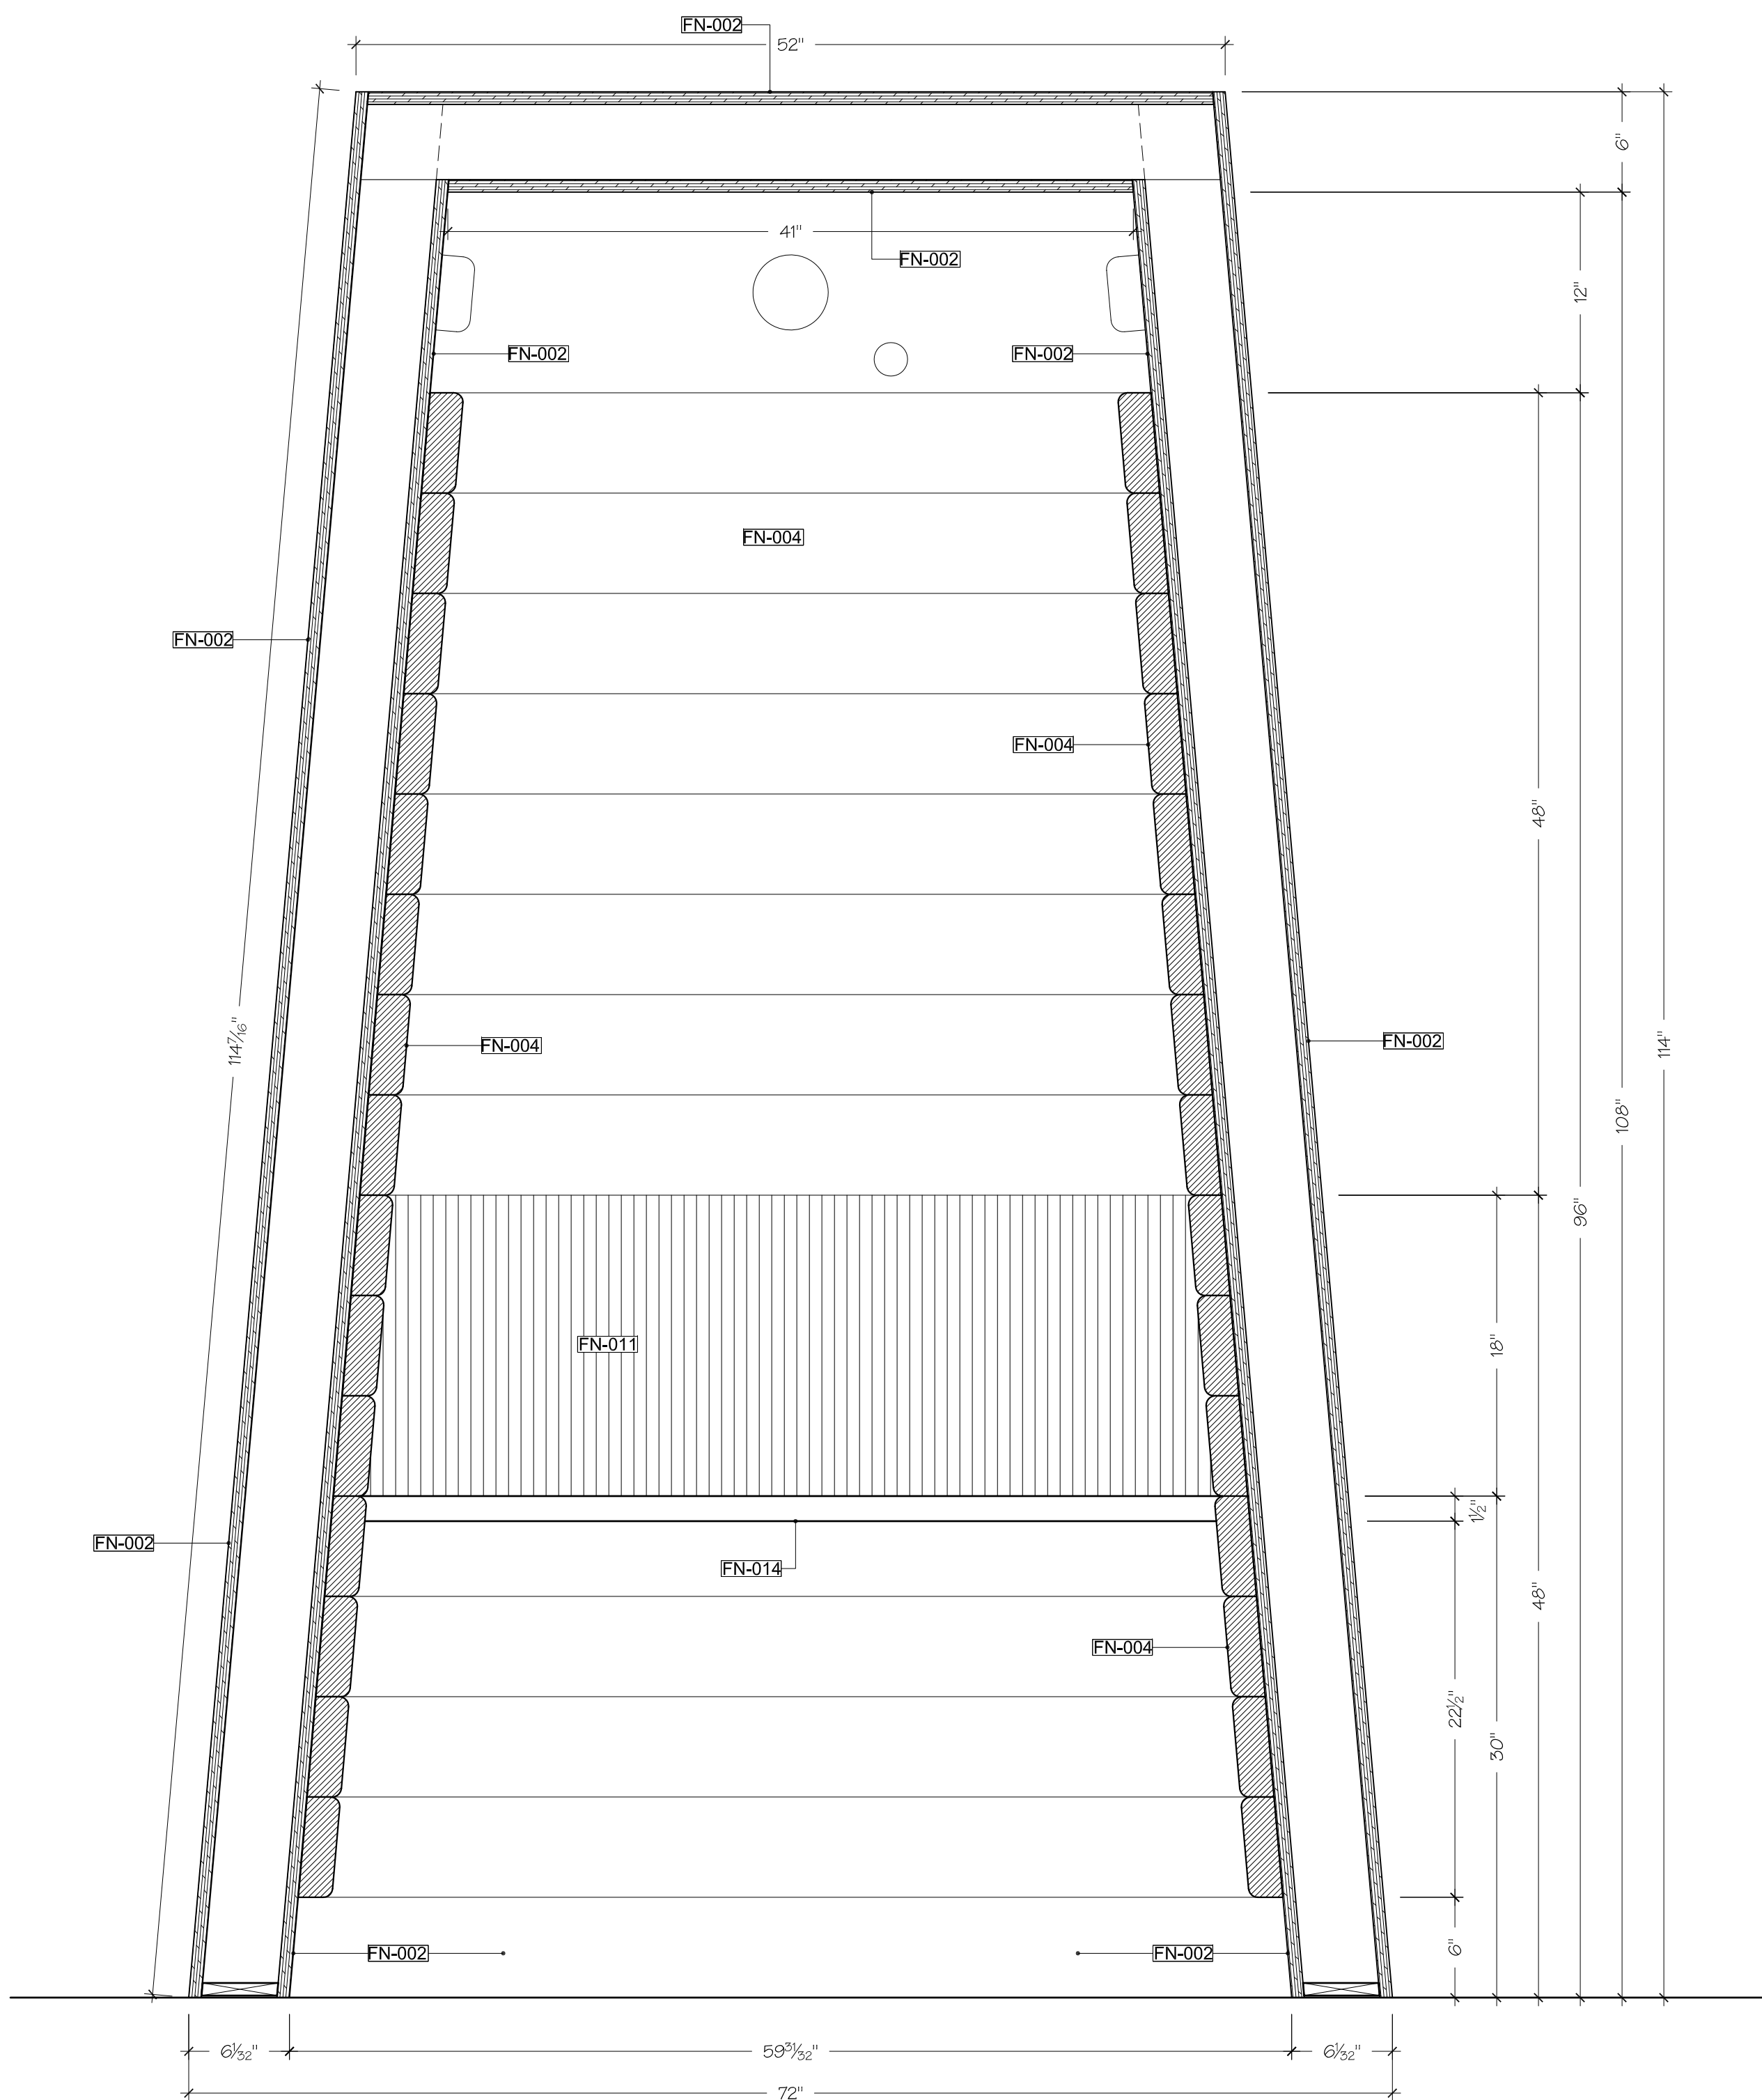

S2 SECTION
SCALE: 1-1/2" = 1'- 0" PHONE BOOTH

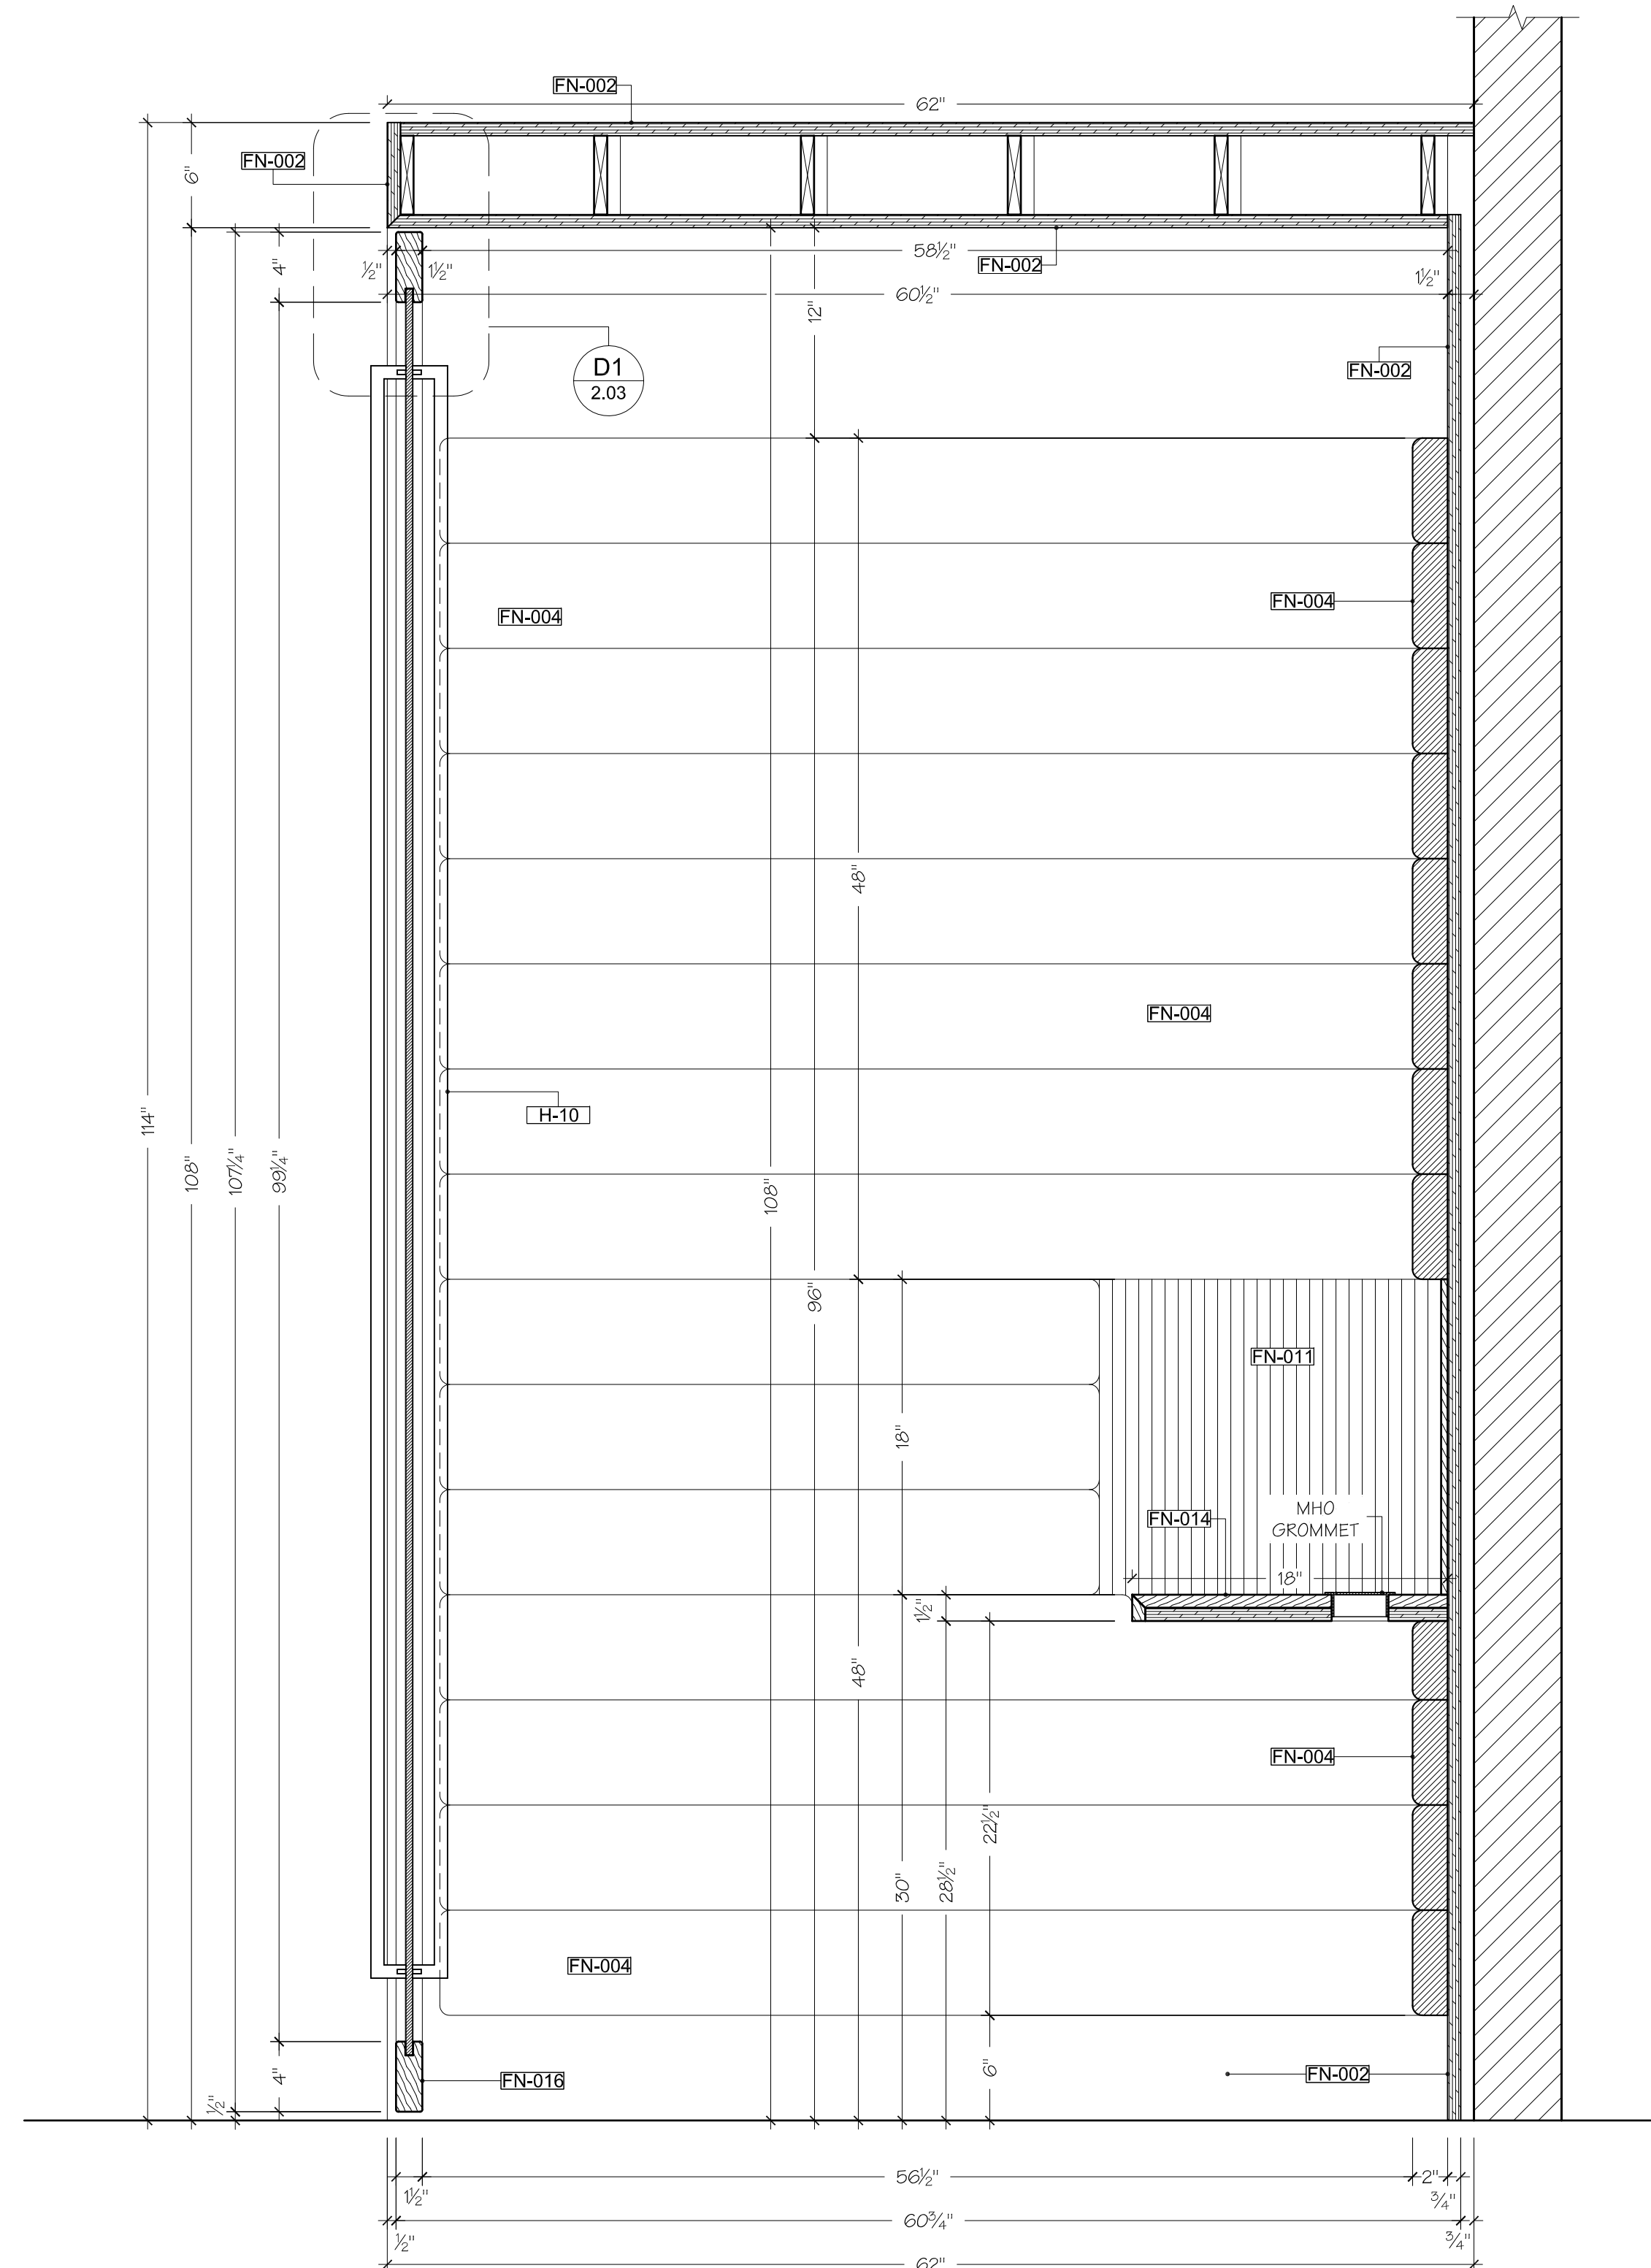

S1 SECTION
SCALE: 1-1/2" = 1'- 0" PHONE BOOTH



SPECIAL NOTES
PLEASE NOTE ALL DIMENSIONS REFLECTED ON THIS DRAWING ARE BASED ON ARCHITECTURAL PLANS AND DETAILS AND ARE SUBJECT OF VERIFICATION IN FIELD PRIOR TO MANUFACTURING AND INSTALLATION.


SUBMITTAL
DATE: 06/22/2017 BY: MT FOR: APPROVAL

REVISIONS
DATE: BY: FOR:


PROJECT:
SPRING PLACE
50 VARICK STREET
NEW YORK, NEW YORK 10013
7TH FLOOR
TITLE: PHONE BOOTH
DESIGNER: BLUARCH ARCHITECTURE
112 WEST 27TH STREET, SUITE 302
NEW YORK, NY 10001

CONTRACTOR: T.B.D.


DRAWN BY: MT **DATE:** 06/22/2017 **PAGE:** 2.02
SCALE: AS NOTED **JOB NO:** 1607

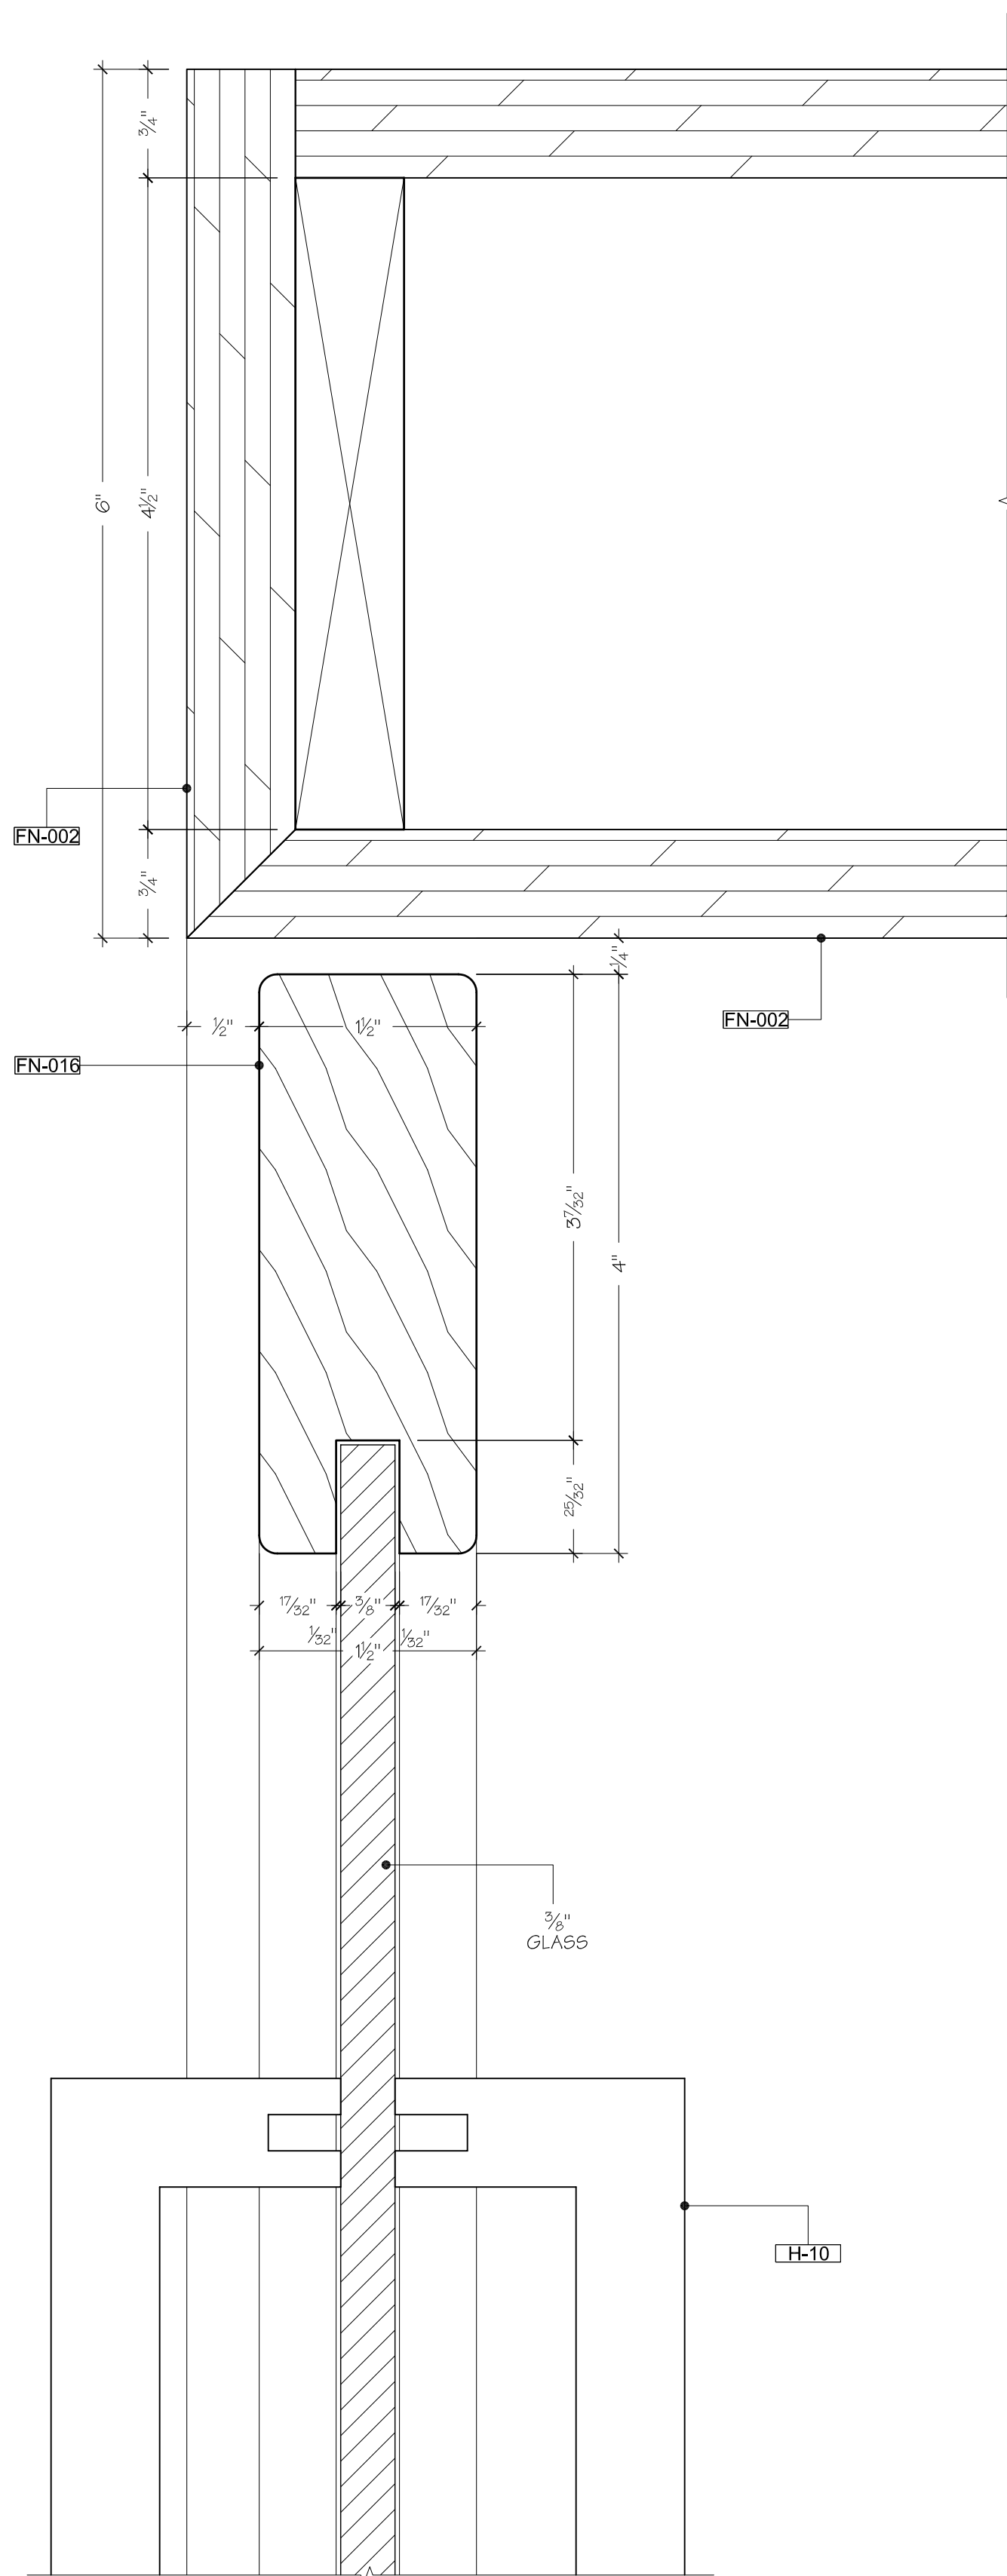

D1 DETAIL
SCALE: FULL PHONE BOOTH

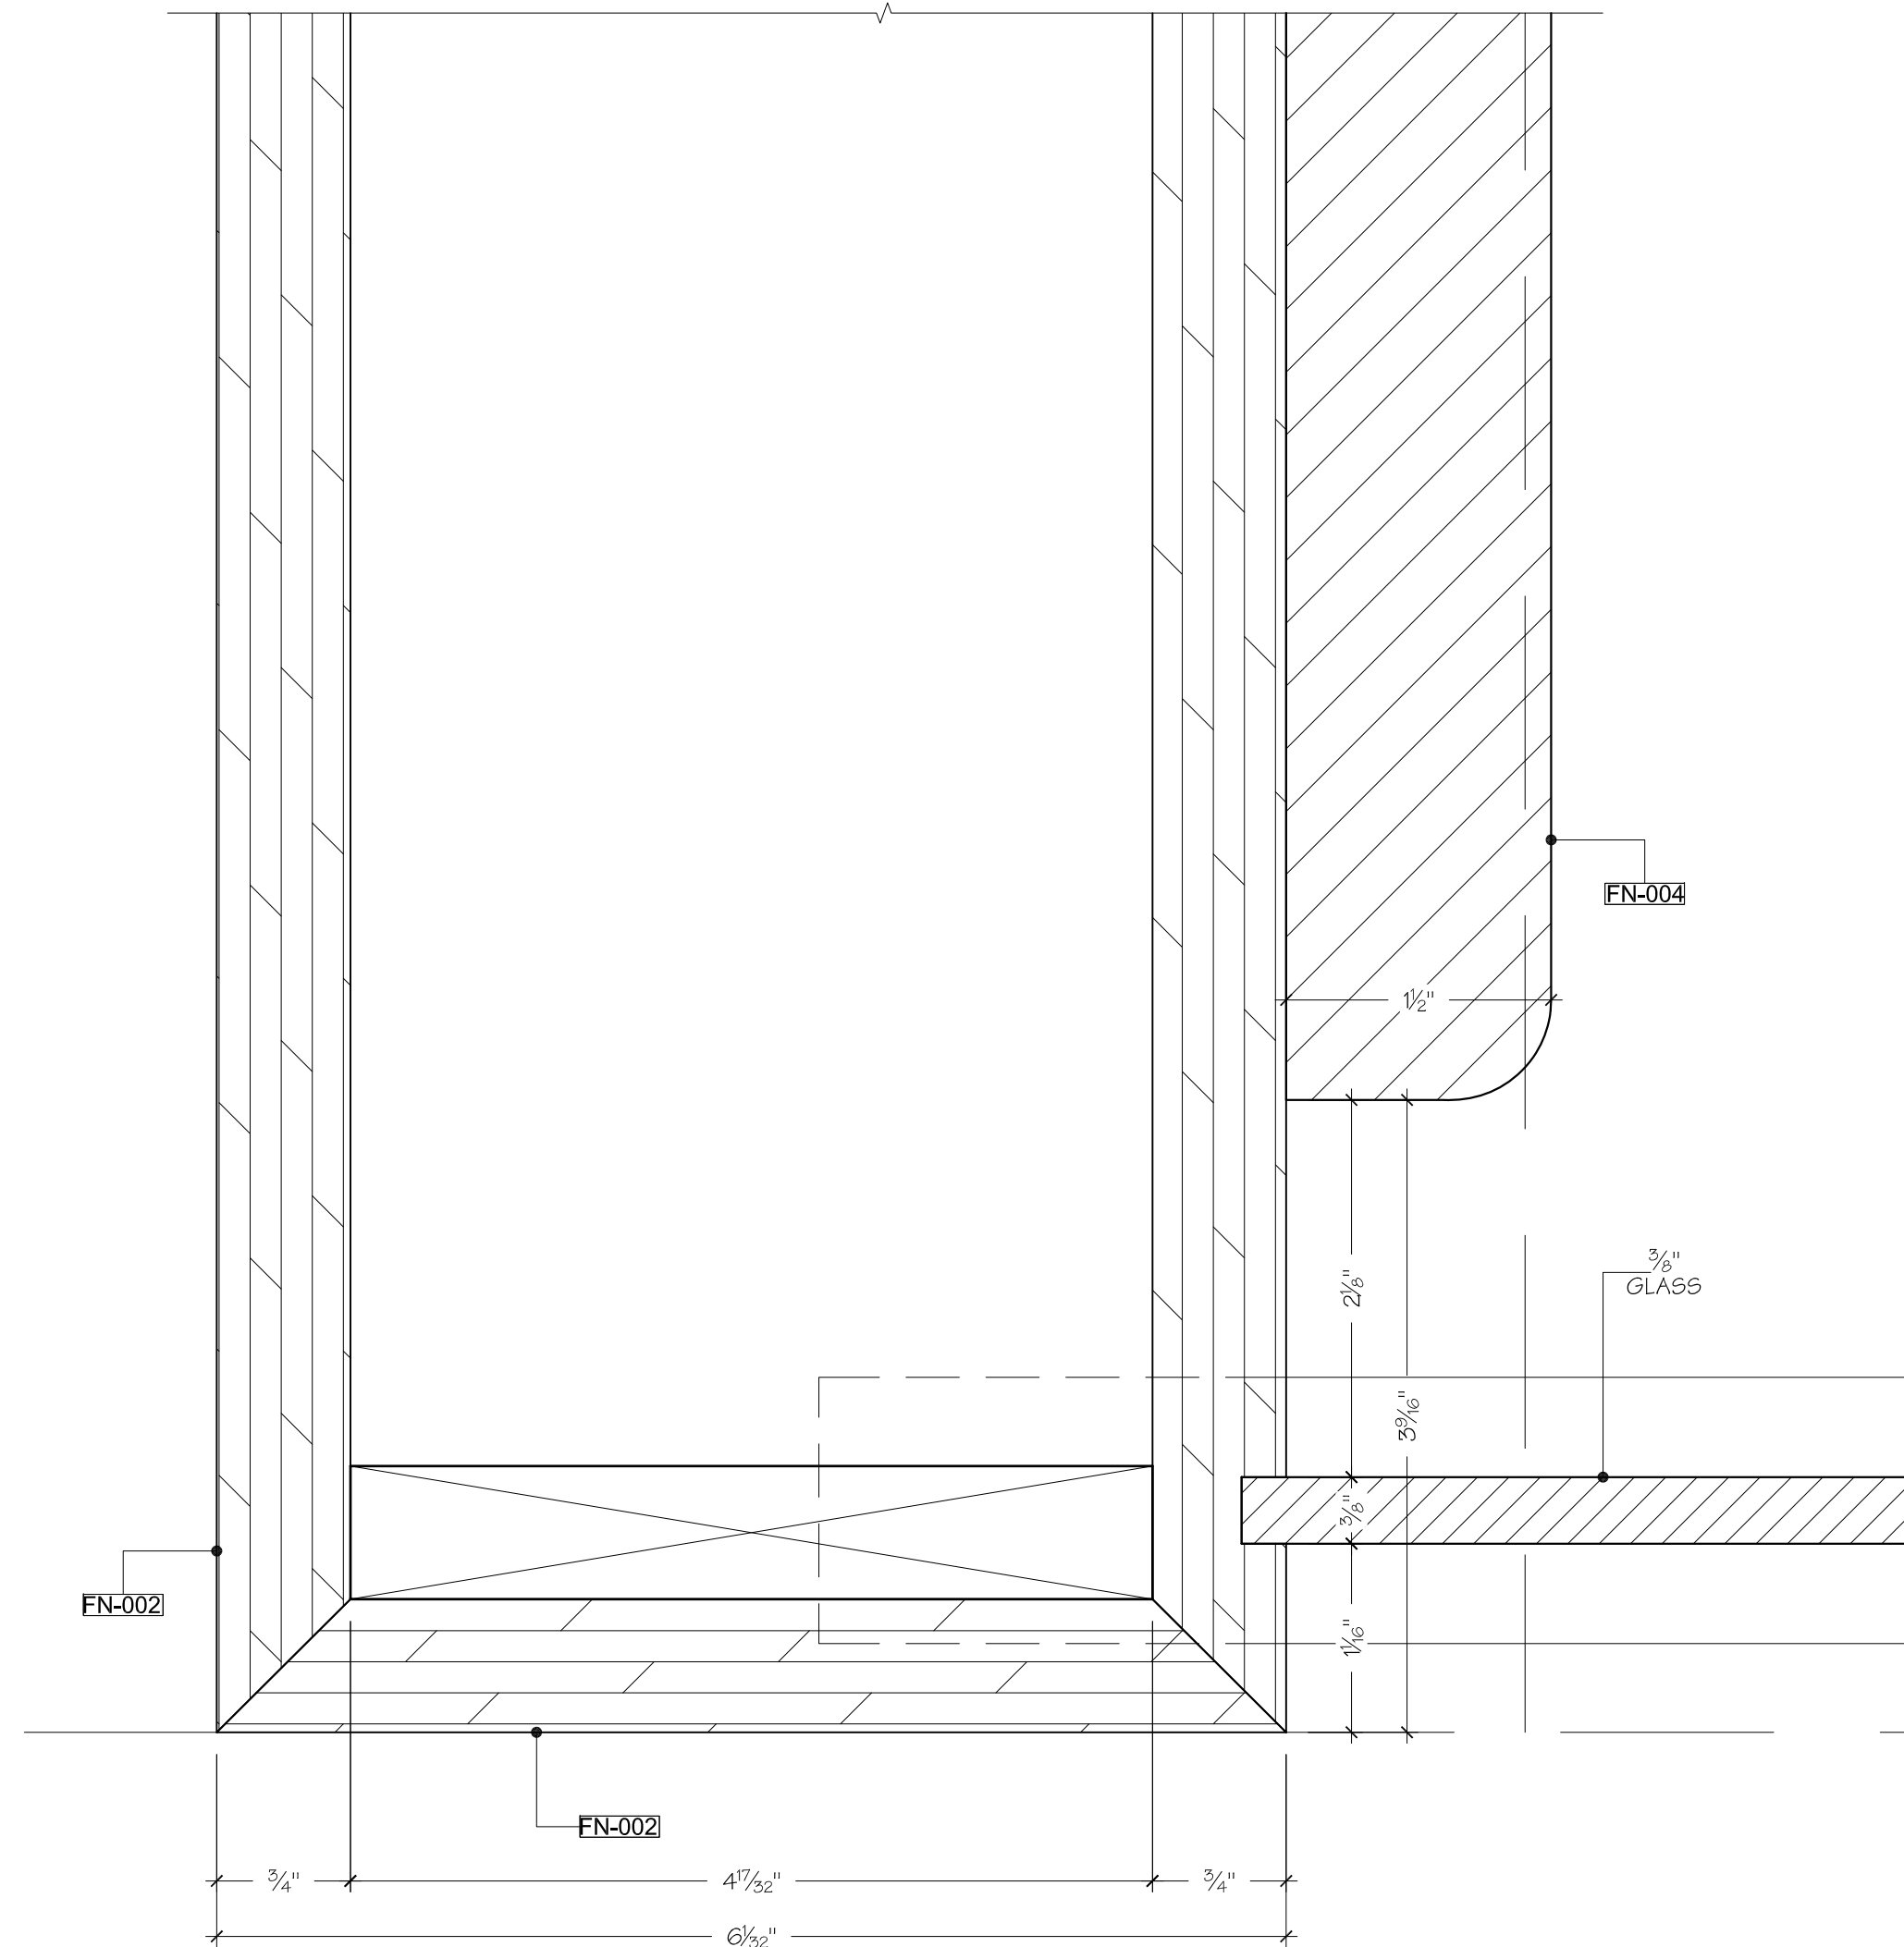

D2 DETAIL
SCALE: FULL PHONE BOOTH

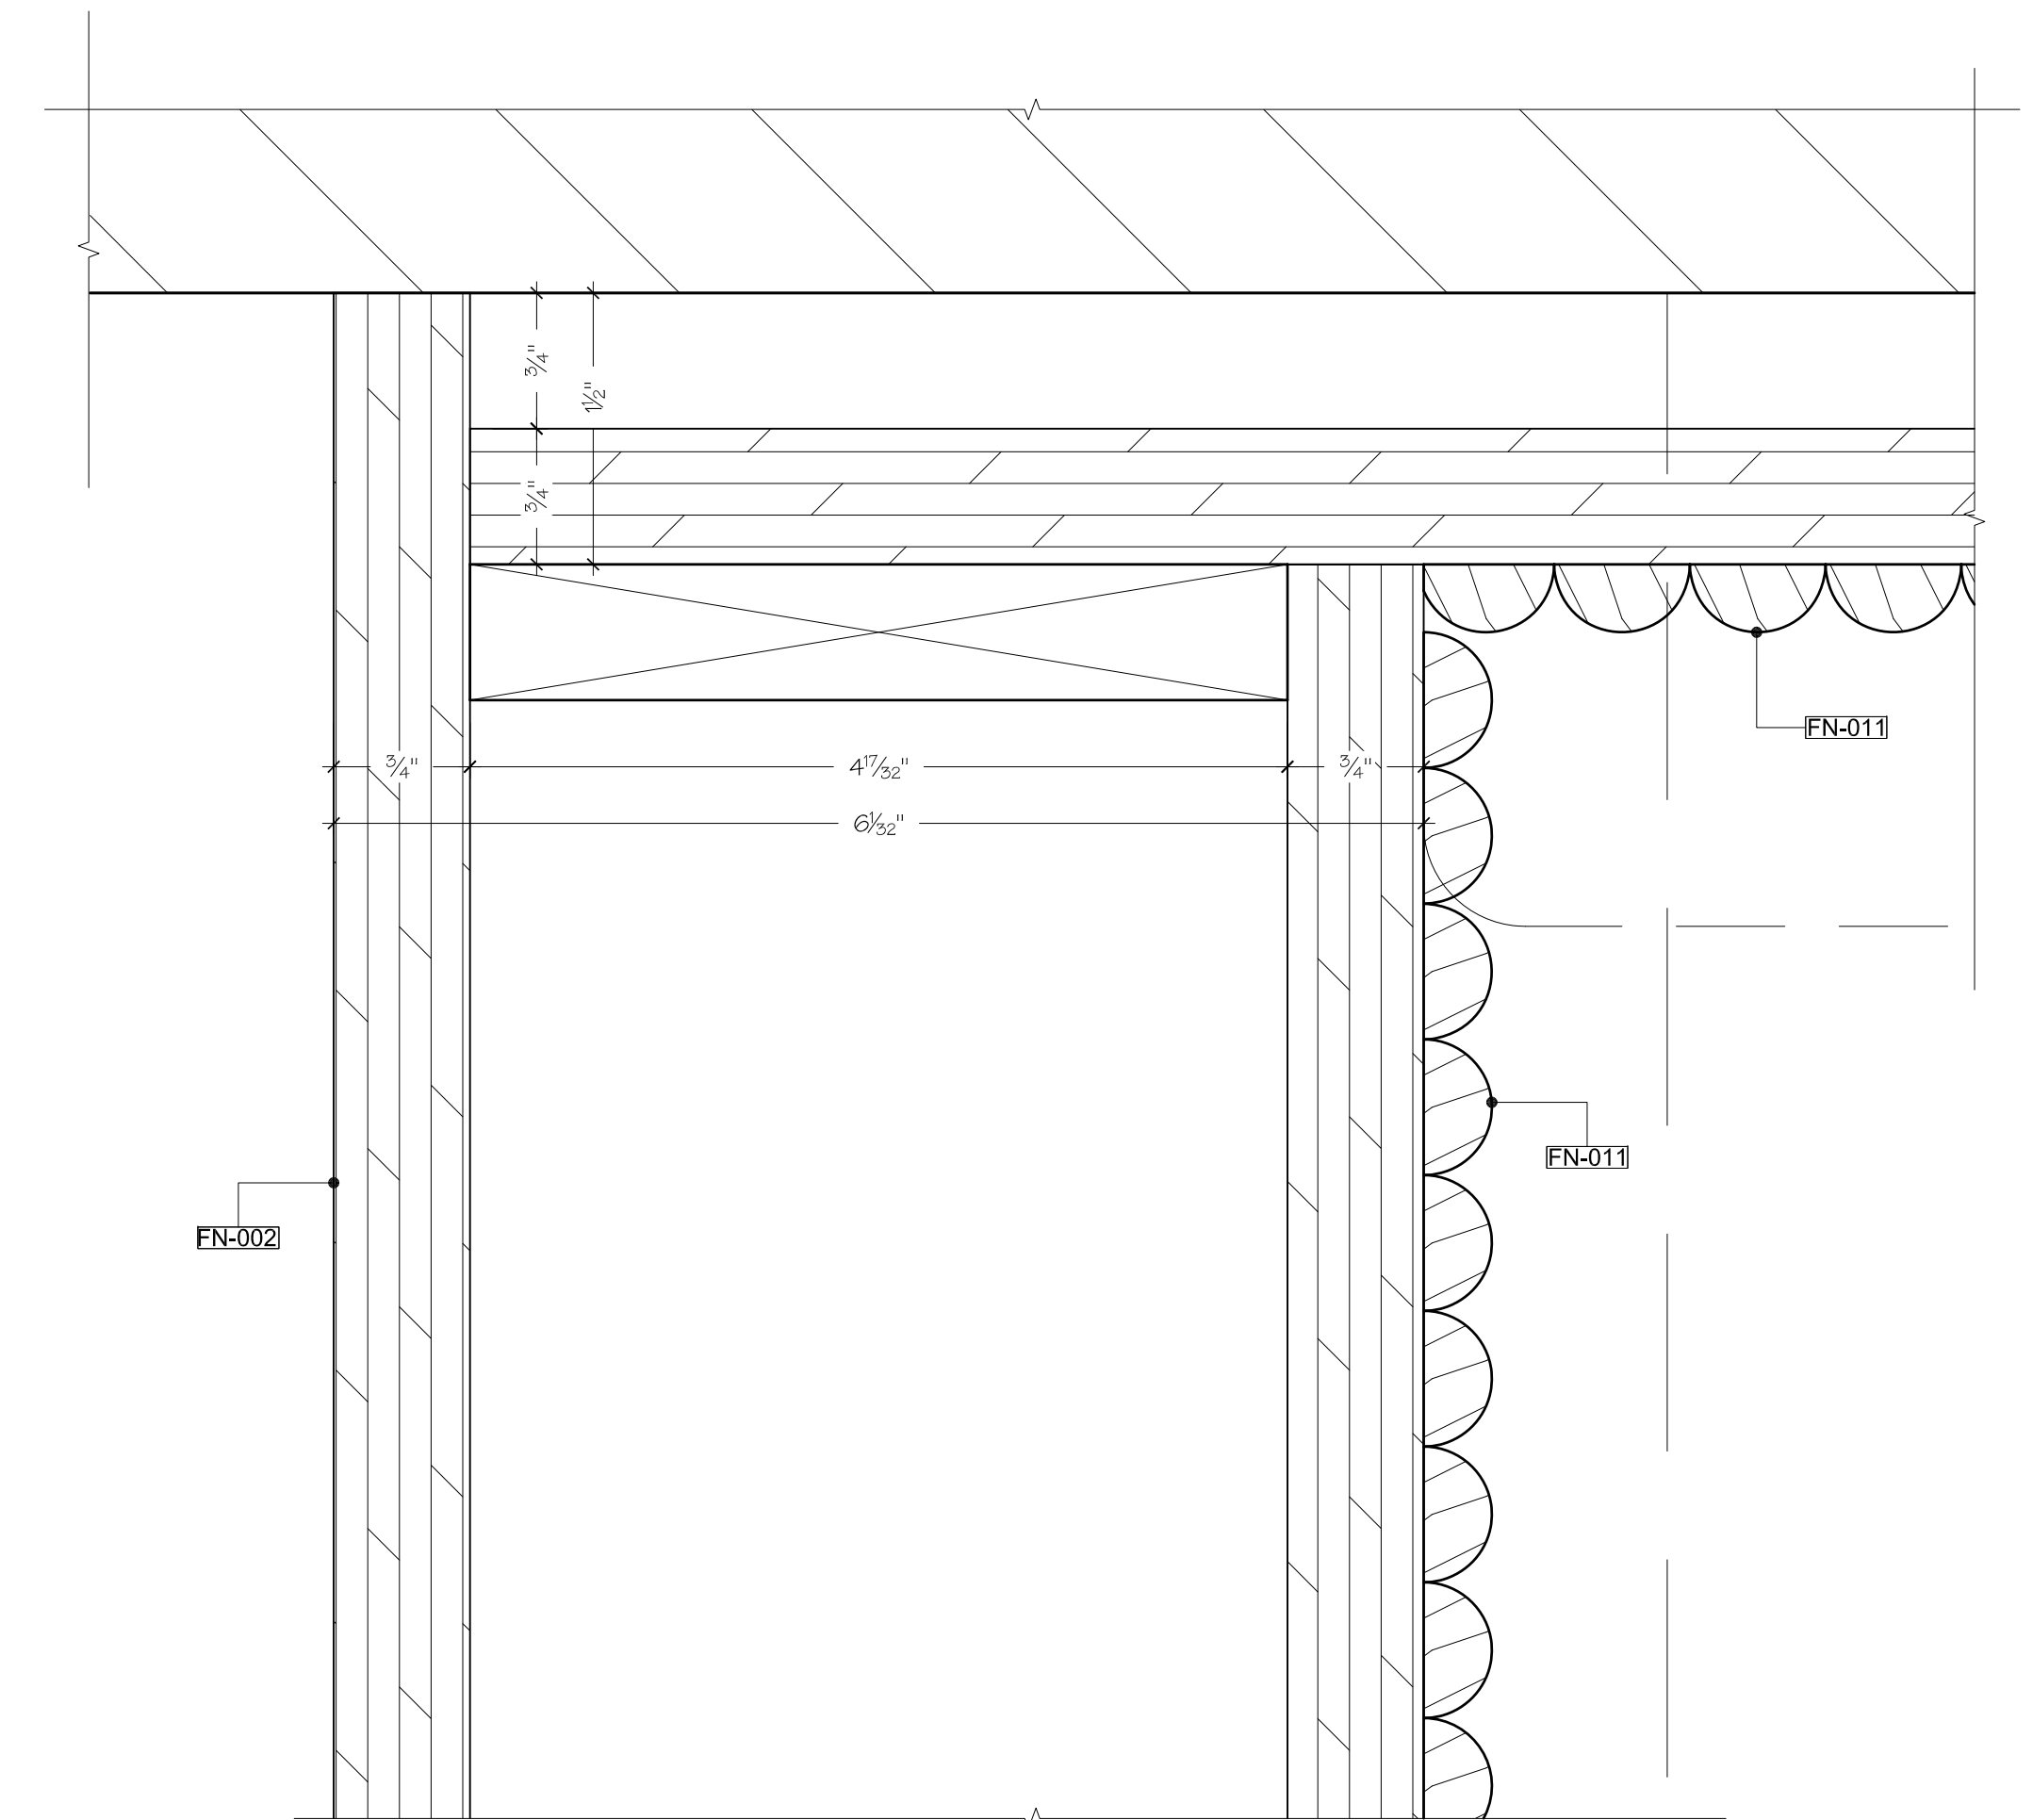

D3 DETAIL
SCALE: FULL PHONE BOOTH




SPECIAL NOTES
PLEASE NOTE ALL DIMENSIONS REFLECTED ON THIS DRAWING ARE BASED ON ARCHITECTURAL PLANS AND DETAILS AND ARE SUBJECT OF VERIFICATION IN FIELD PRIOR TO MANUFACTURING AND INSTALLATION.

SUBMITTAL		
DATE:	BY:	FOR:
06/22/2017	MT	APPROVAL

REVISIONS		
DATE:	BY:	FOR:

PROJECT:
SPRING PLACE
50 VARICK STREET
NEW YORK, NEW YORK 10013
7TH FLOOR
TITLE: PHONE BOOTH
DESIGNER: BLUARCH ARCHITECTURE
112 WEST 27TH STREET, SUITE 302
NEW YORK, NY 10001
CONTRACTOR: T.B.D.

DRAWN BY:	MT	DATE:	06/22/2017	PAGE:	
SCALE:	AS NOTED	JOB NO:	1607		2.03

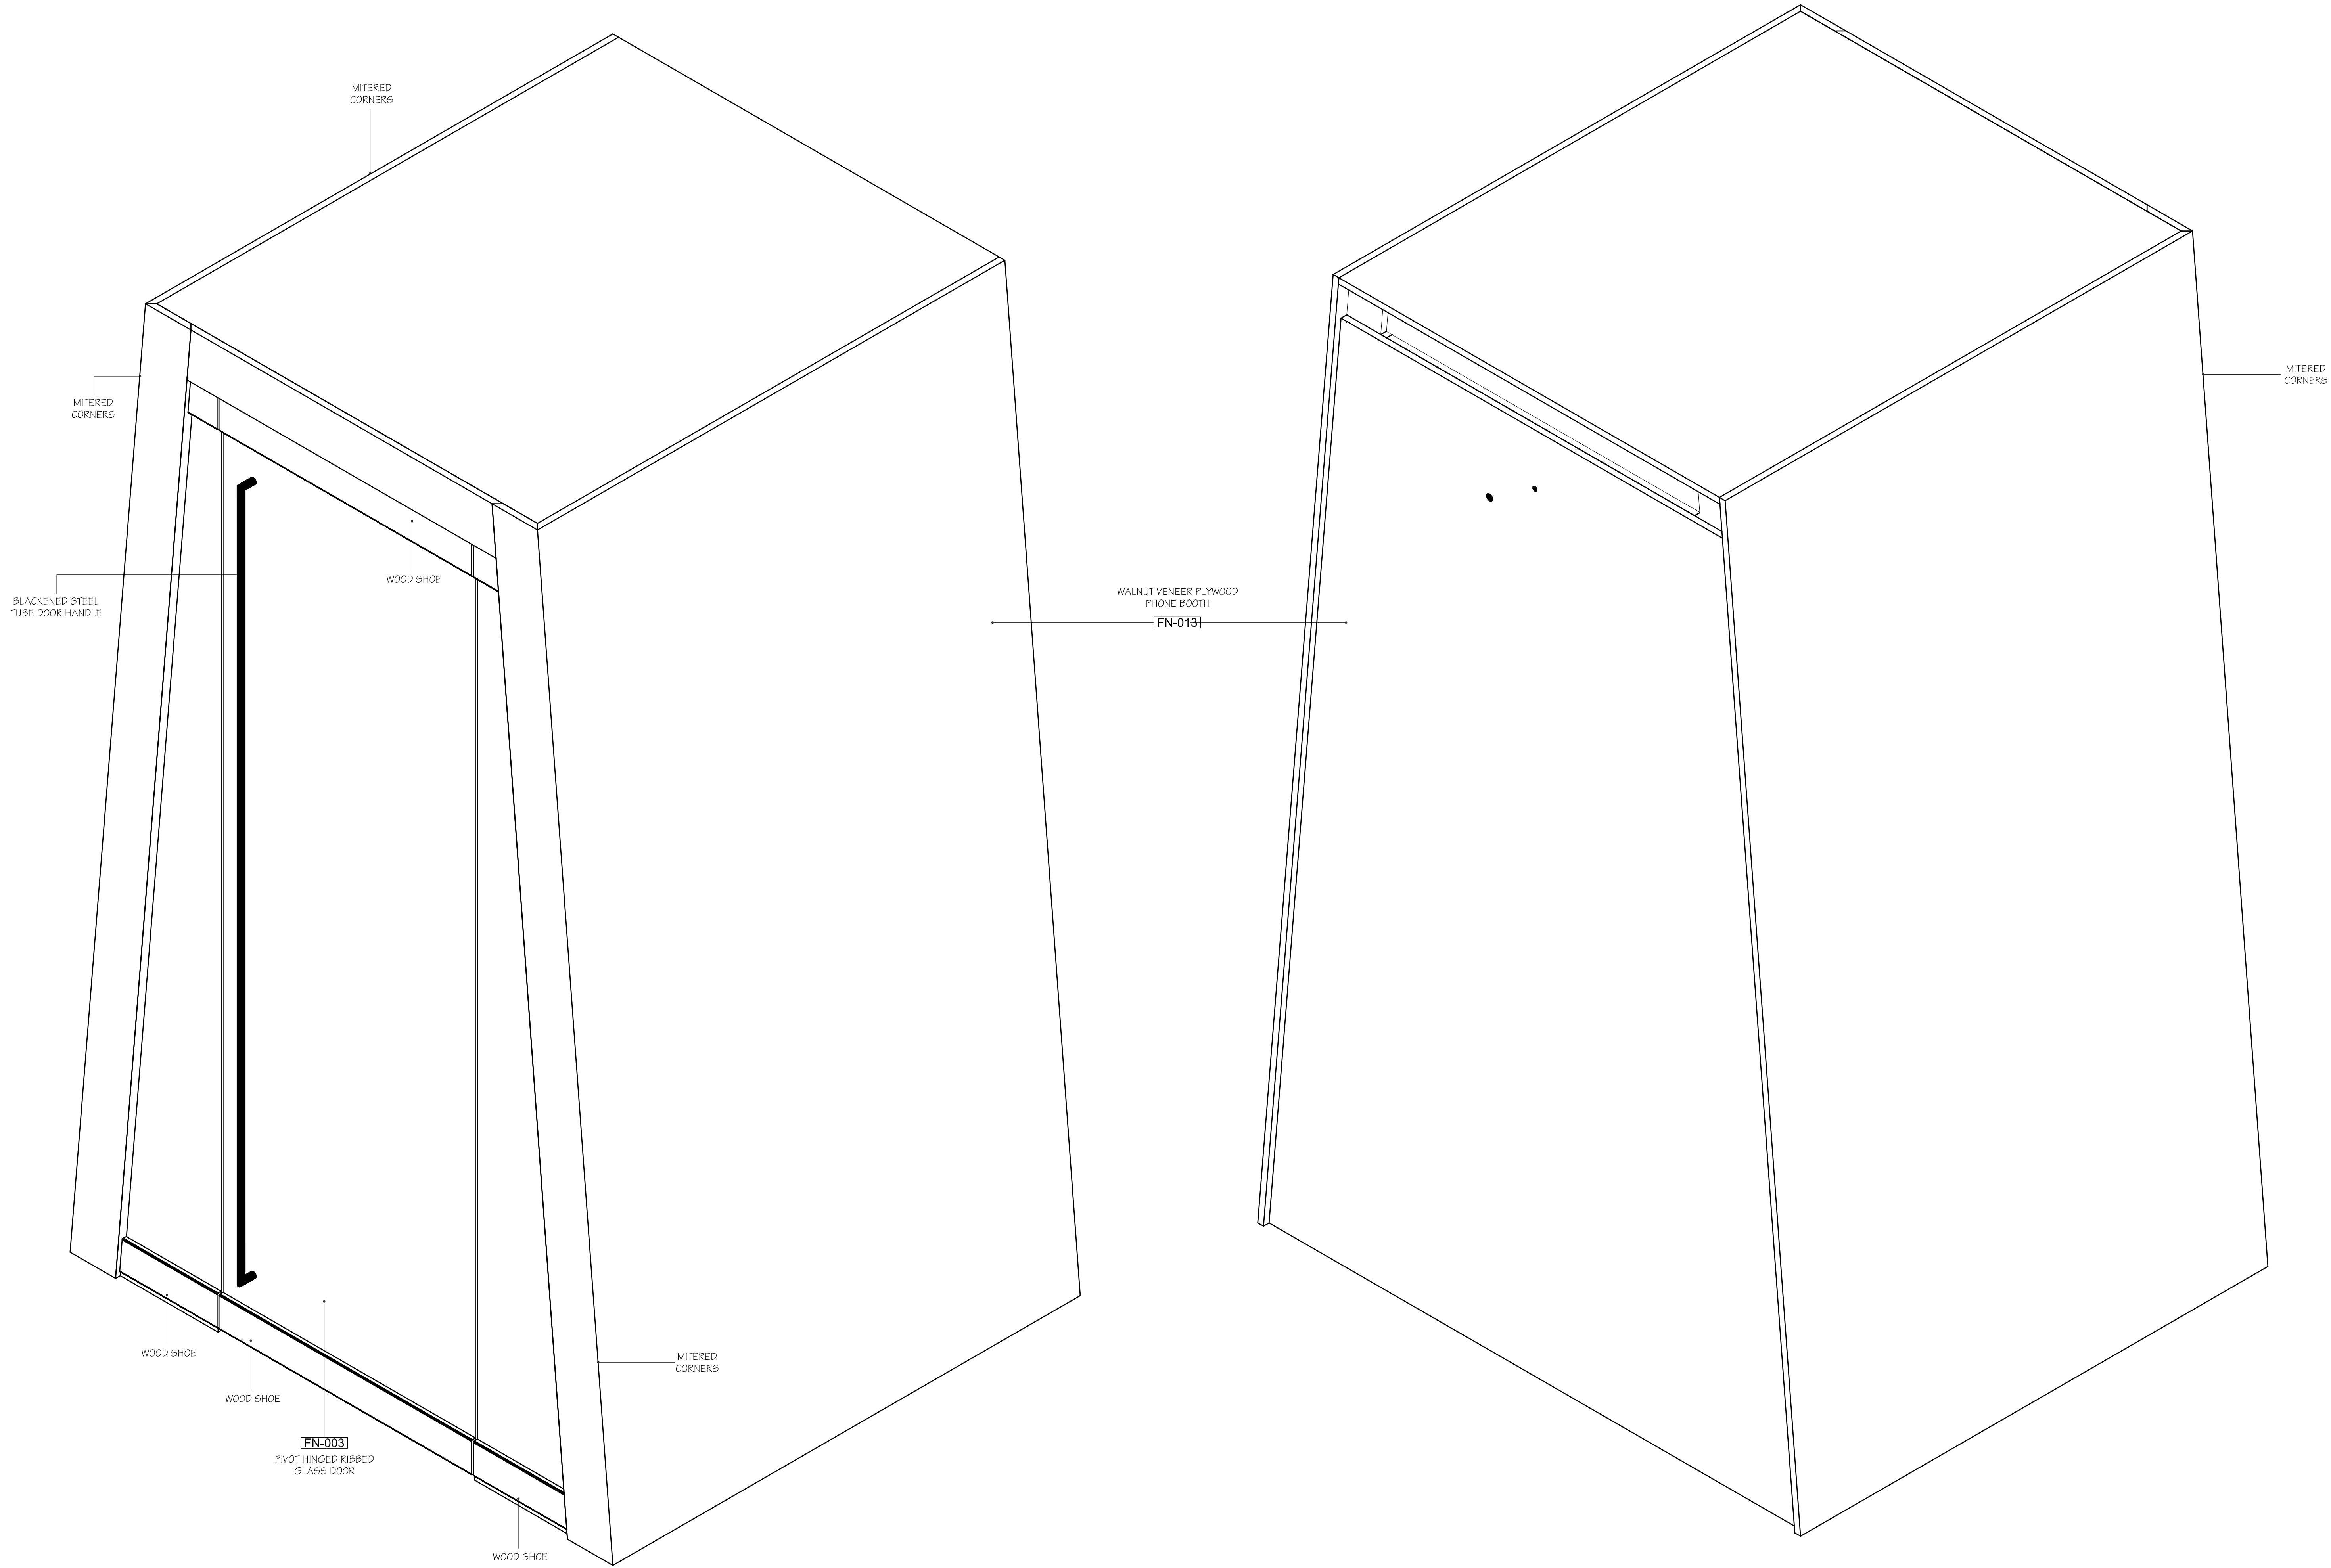

SPECIAL NOTES

PLEASE NOTE ALL DIMENSIONS REFLECTED ON THIS DRAWING ARE BASED ON ARCHITECTURAL PLANS AND DETAILS AND ARE SUBJECT OF VERIFICATION IN FIELD PRIOR TO MANUFACTURING AND INSTALLATION.

SUBMITTAL		
DATE:	BY:	FOR:
06/22/2017	MT	APPROVAL

REVISIONS		
DATE:	BY:	FOR:

PROJECT:

SPRING PLACE
50 VARICK STREET
NEW YORK, NEW YORK 10013
7TH FLOOR


TITLE: PHONE BOOTH

DESIGNER: BLUARCH ARCHITECTURE
112 WEST 27TH STREET, SUITE 302
NEW YORK, NY 10001


CONTRACTOR: T.B.D.

DRAWN BY:	MT	DATE: 06/22/2017	PAGE:
SCALE:	AS NOTED	JOB NO: 1607	2.04




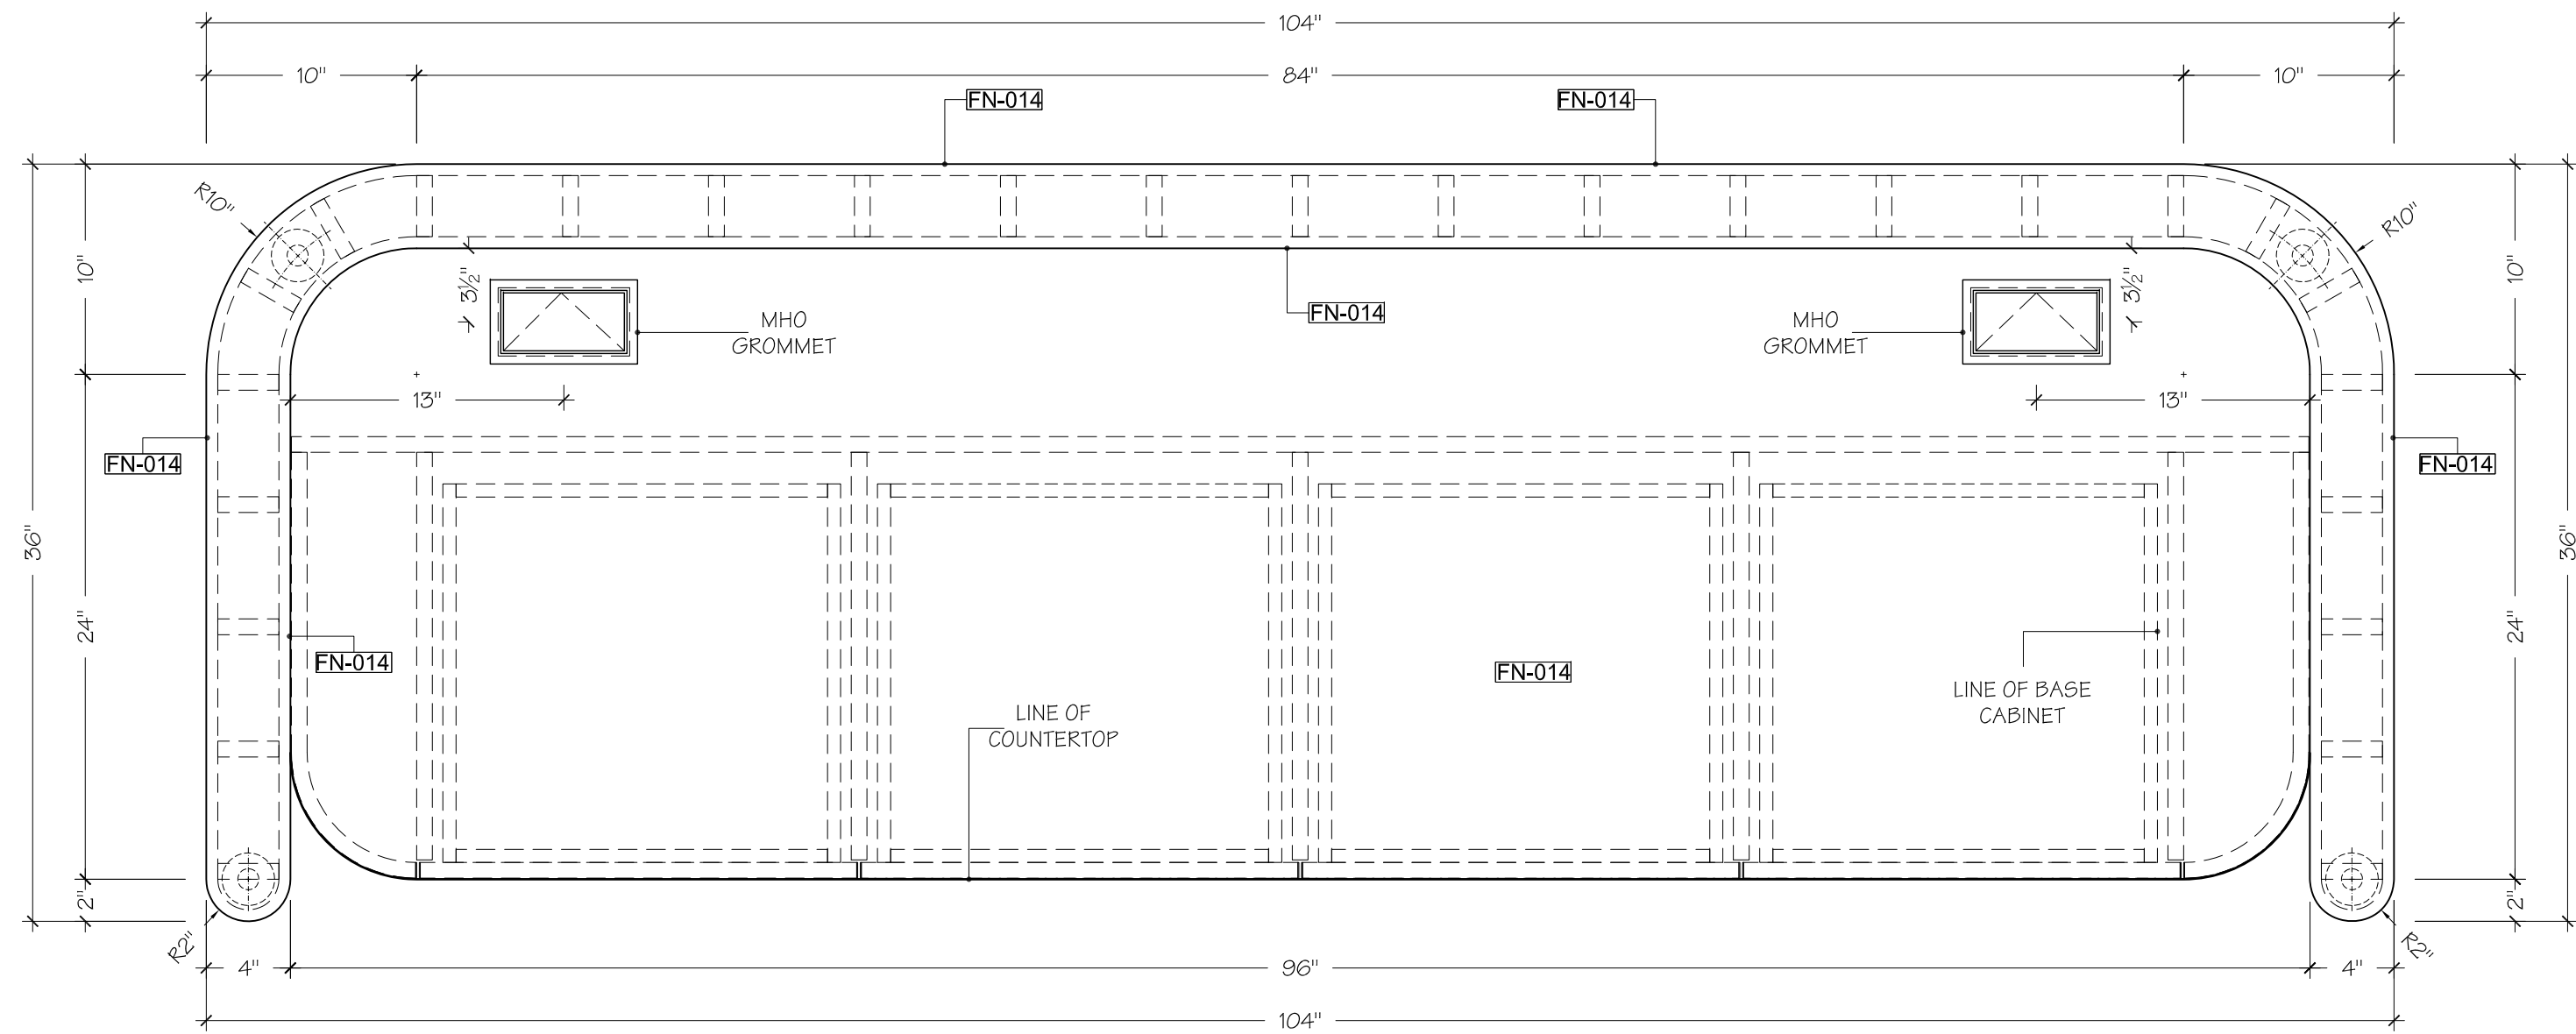


3 PLAN
SCALE: 1-1/2" = 1'- 0" RECEPTION

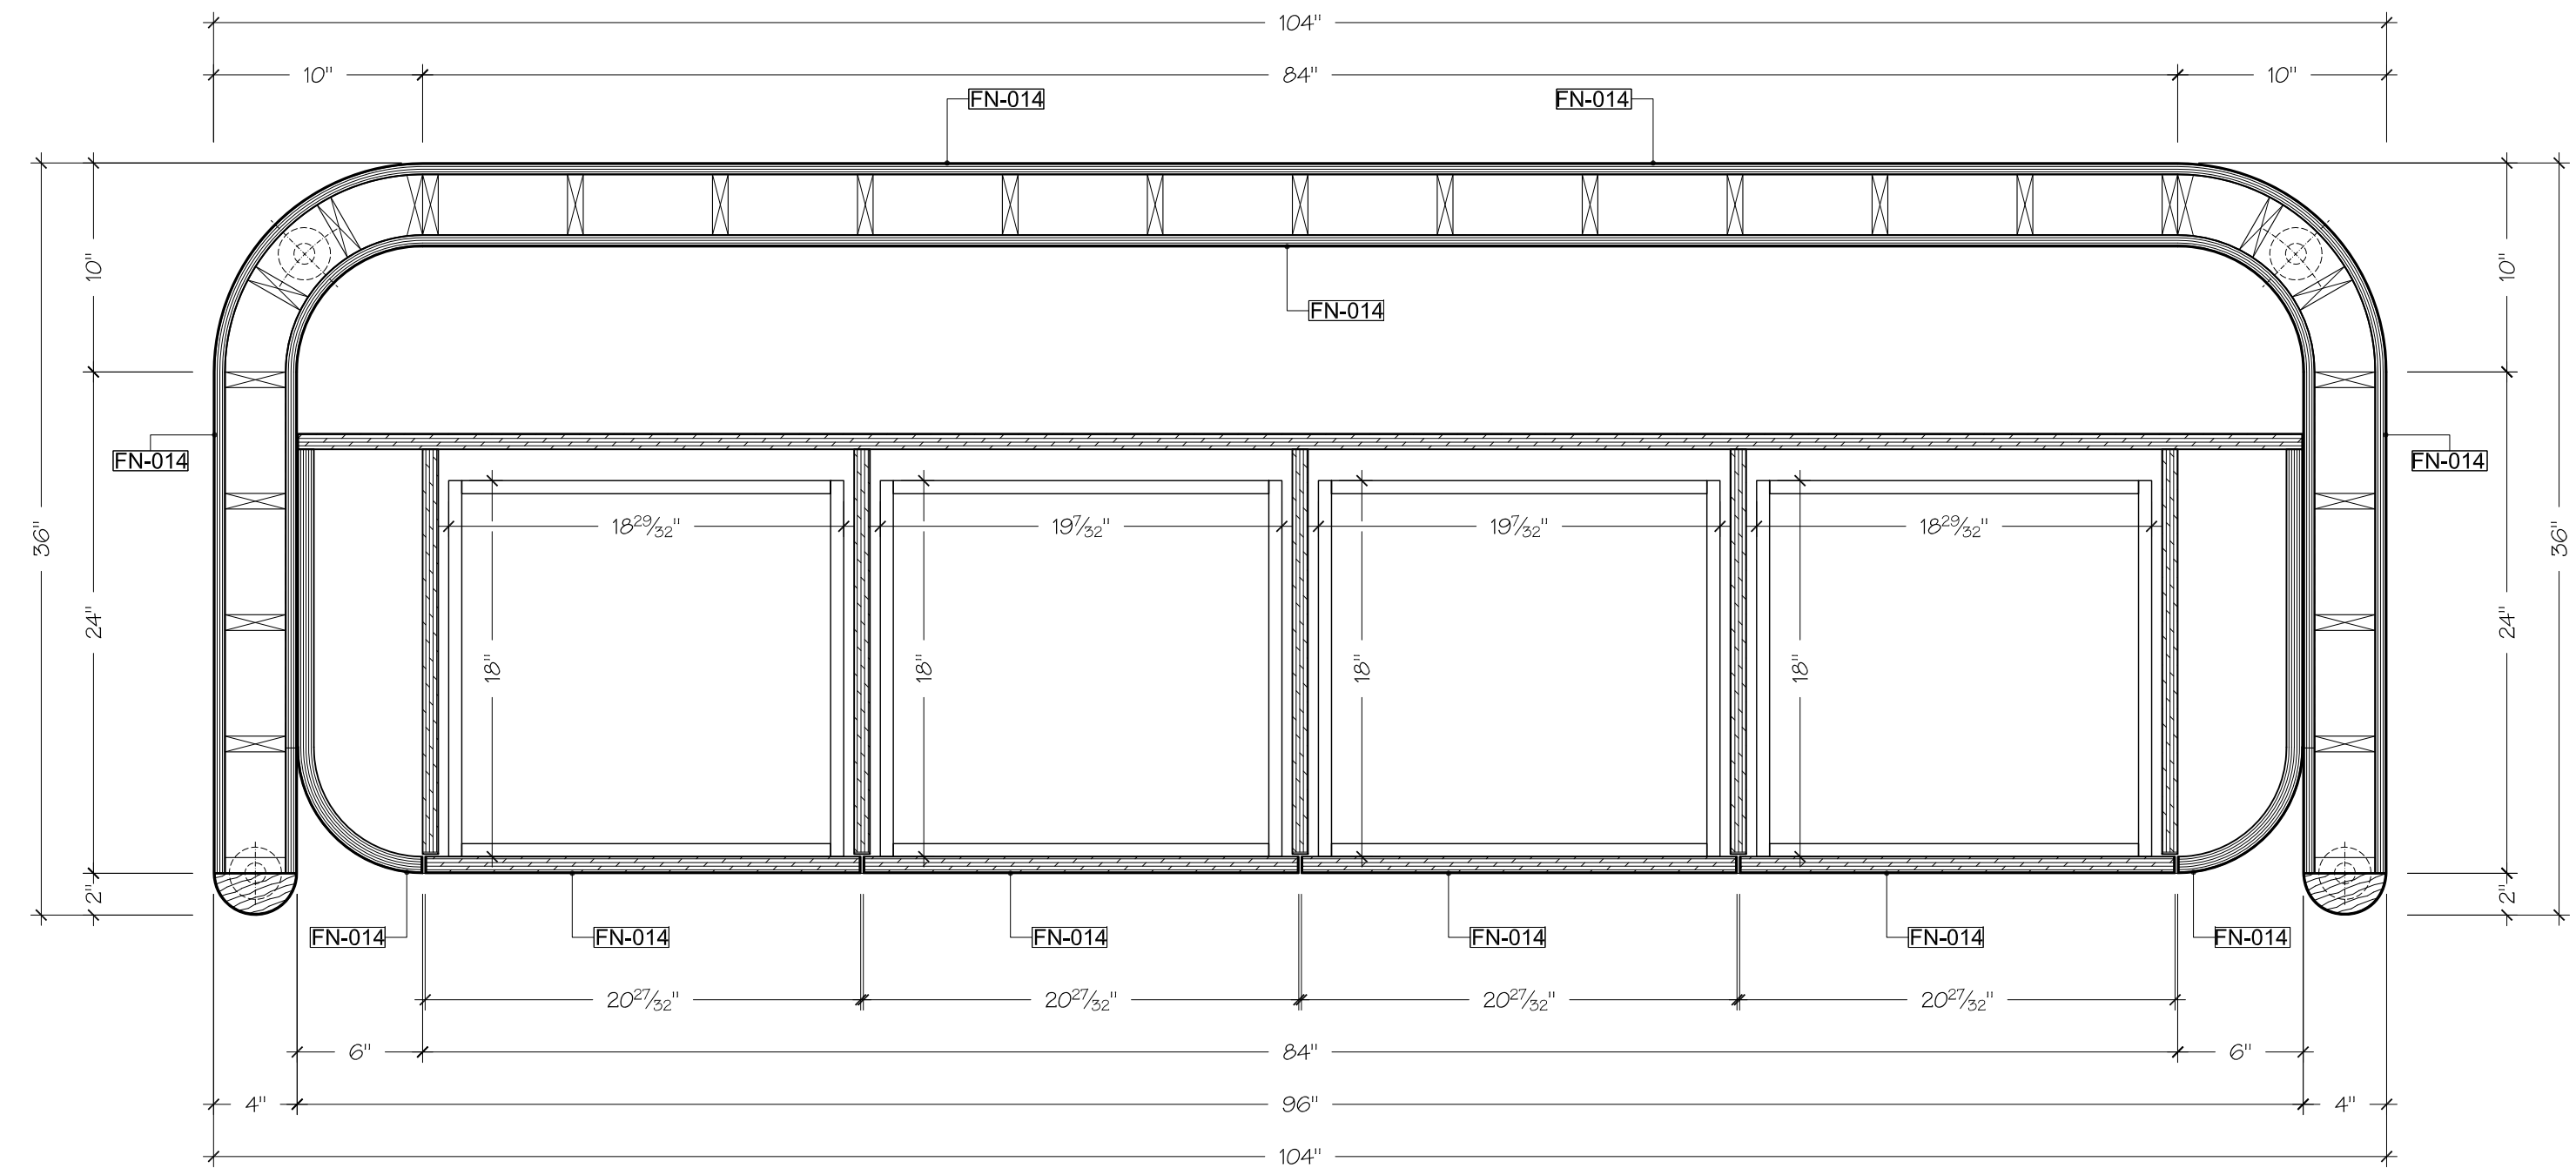

2 PLAN
SCALE: 1-1/2" = 1'- 0" RECEPTION

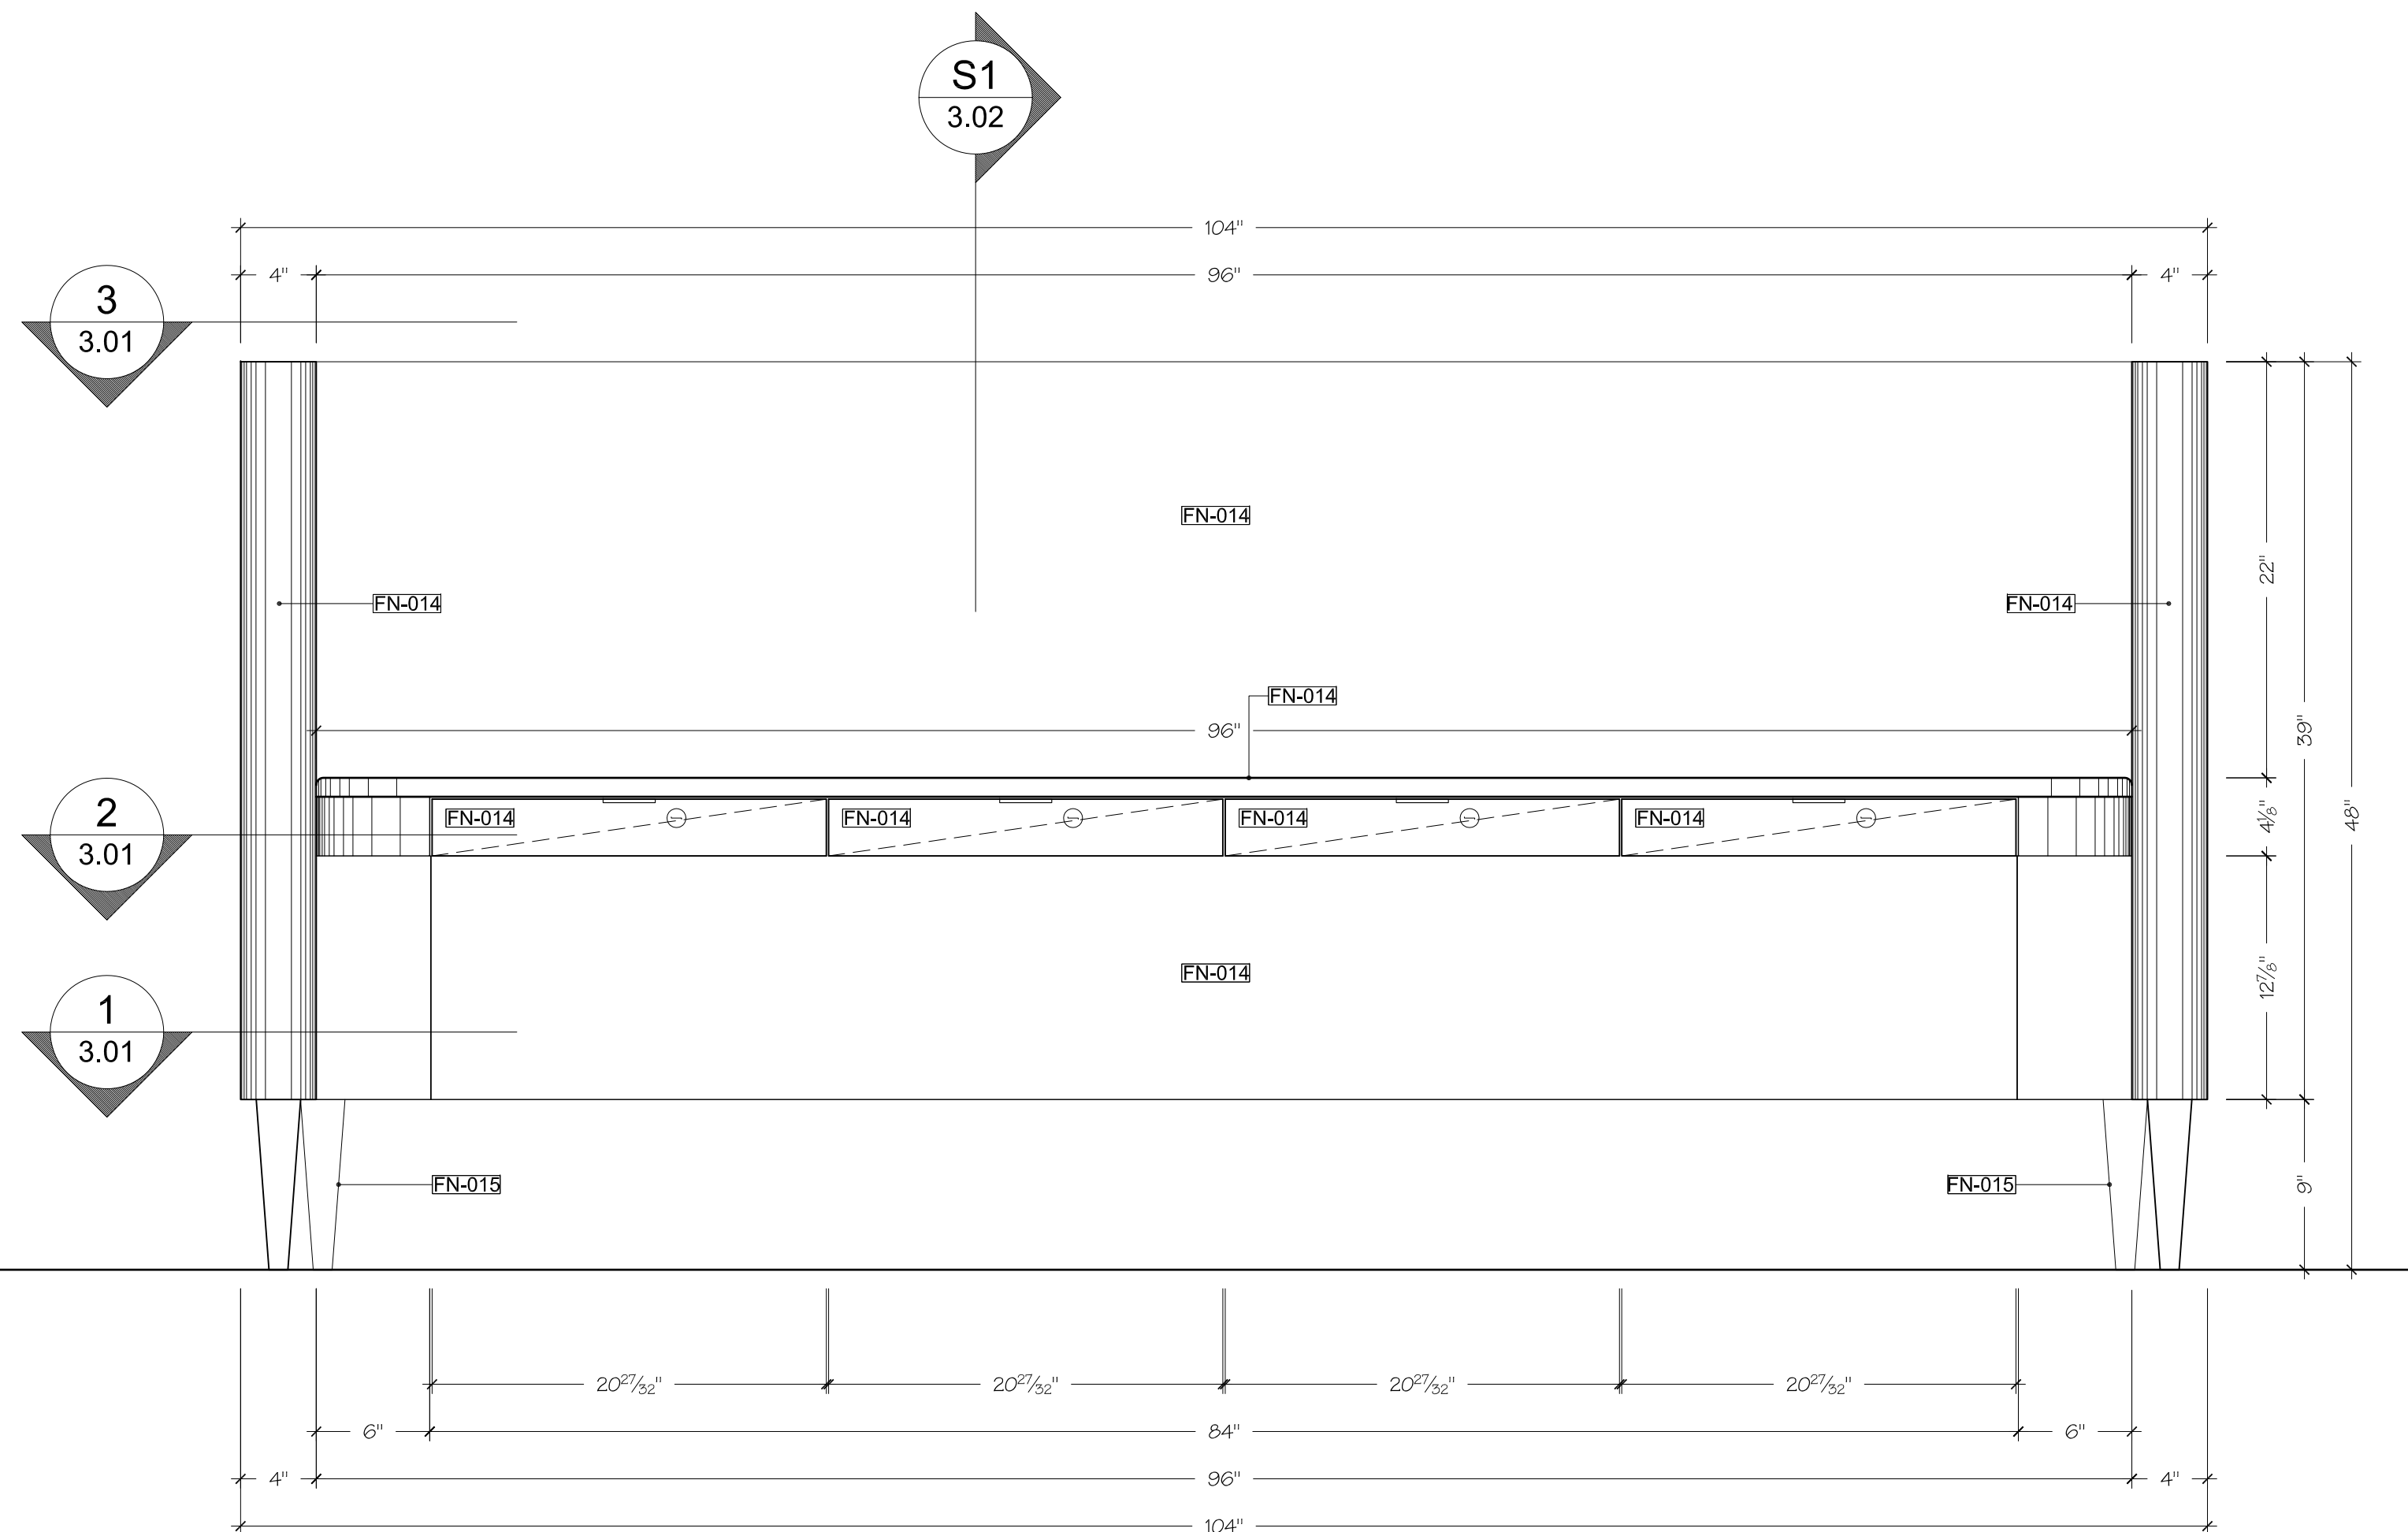

A ELEVATION
SCALE: 1-1/2" = 1'- 0" RECEPTION

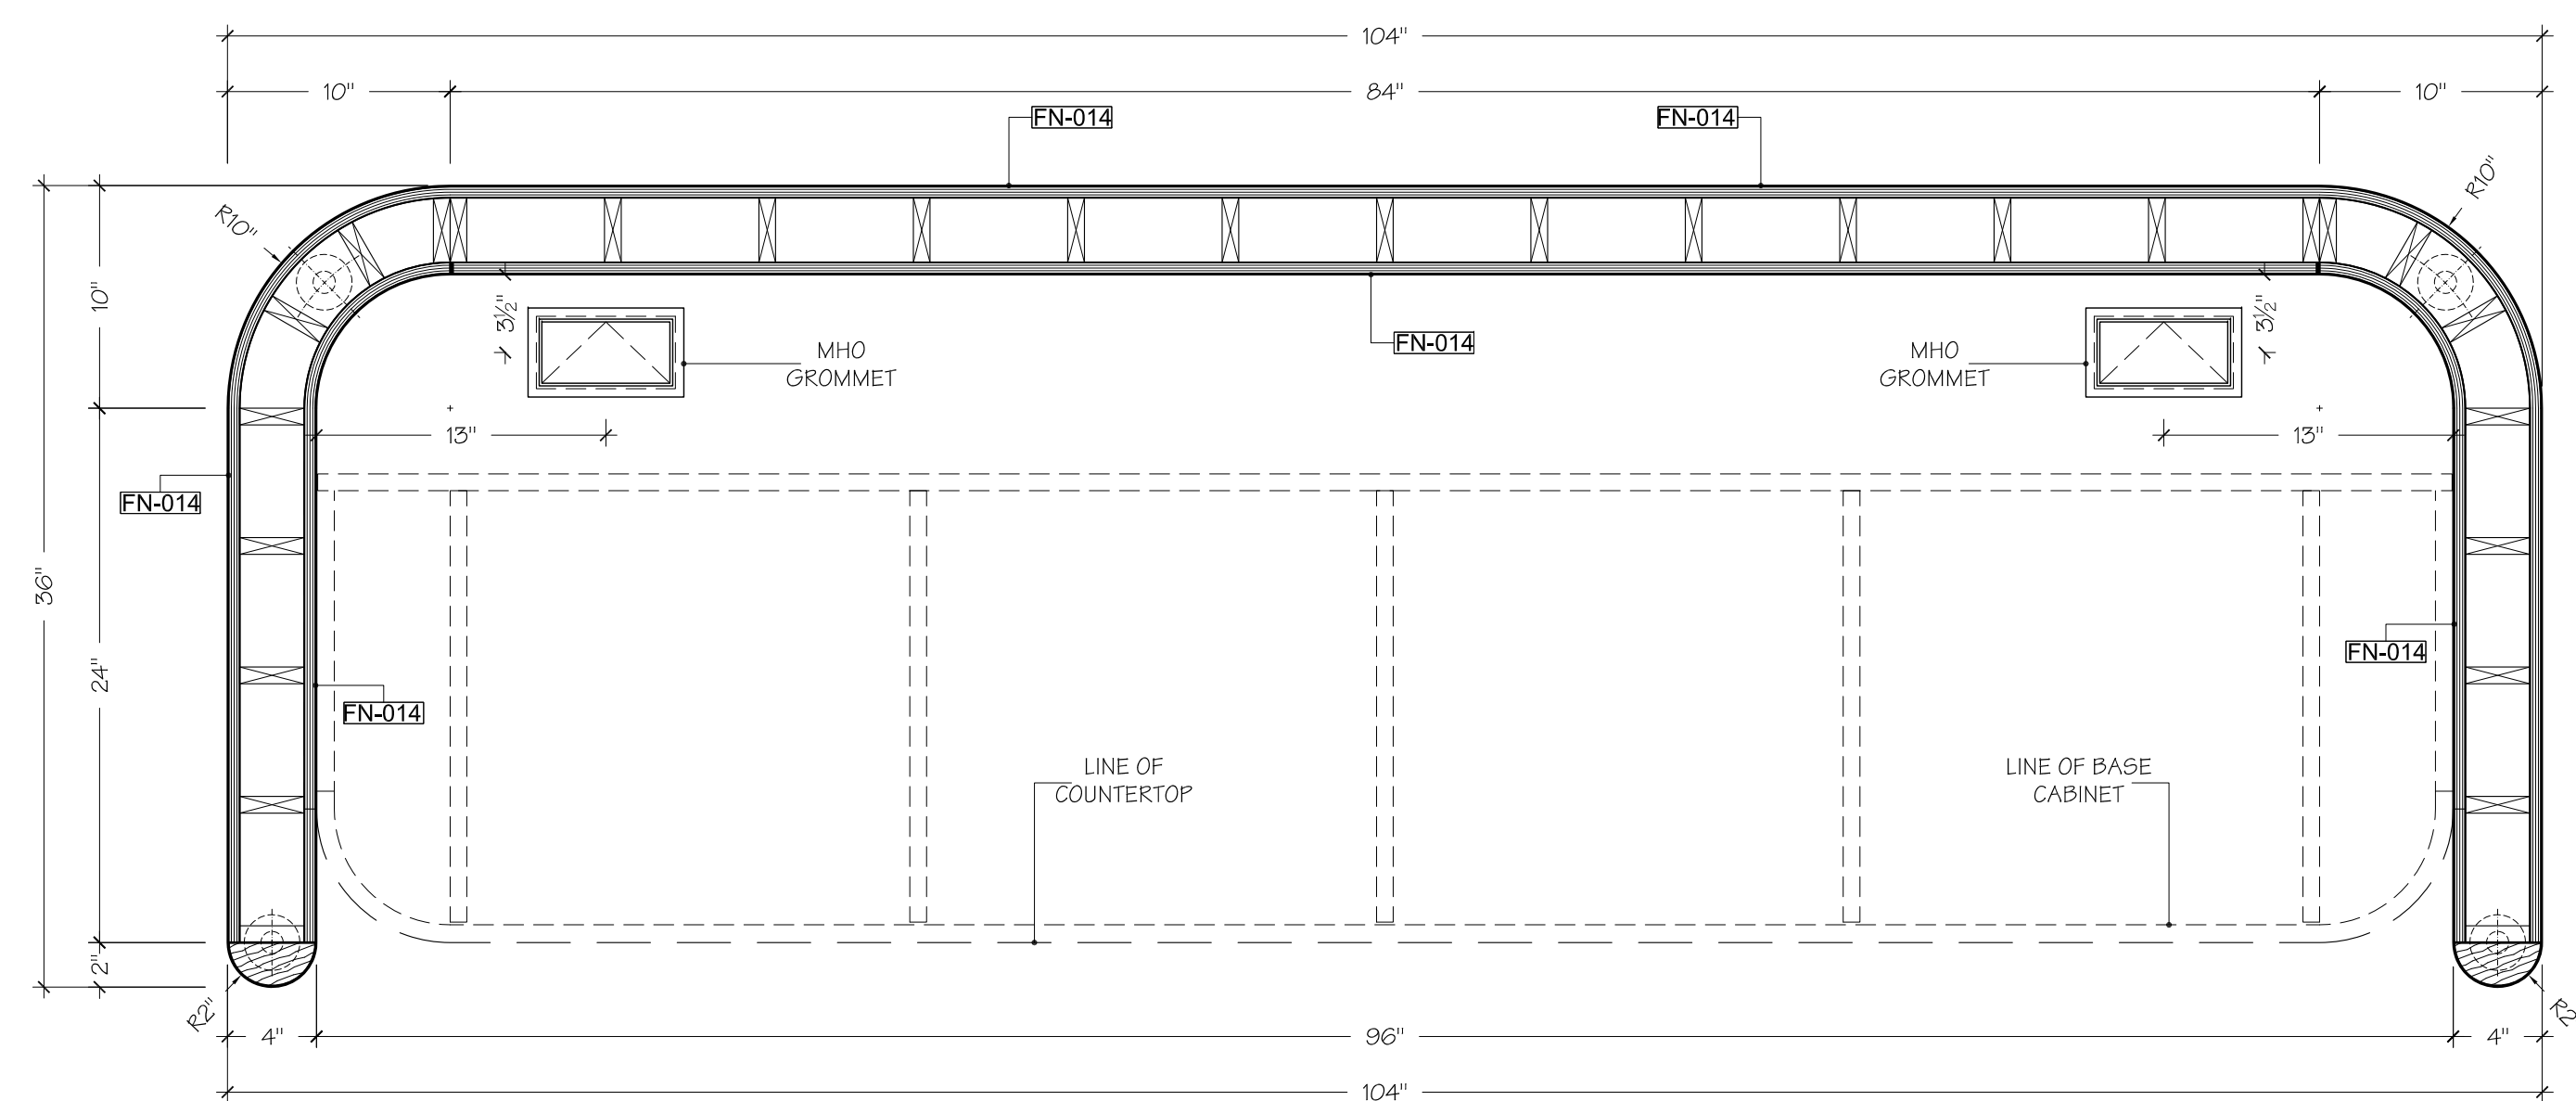

1 PLAN
SCALE: 1-1/2" = 1'- 0" RECEPTION



SPECIAL NOTES
PLEASE NOTE ALL DIMENSIONS REFLECTED ON THIS DRAWING ARE BASED ON ARCHITECTURAL PLANS AND DETAILS AND ARE SUBJECT OF VERIFICATION IN FIELD PRIOR TO MANUFACTURING AND INSTALLATION.


SUBMITTAL
DATE: 06/22/2017 BY: MT FOR: APPROVAL

REVISIONS
DATE: BY: FOR:

PROJECT:
SPRING PLACE
50 VARICK STREET
NEW YORK, NEW YORK 10013
7TH FLOOR
TITLE: RECEPTION DESK
ARCHITECT: BLUARCH ARCHITECTURE
112 WEST 27TH STREET, SUITE 302
NEW YORK, NY 10001

CONTRACTOR: T.B.D.

DRAWN BY: MT **DATE:** 06/22/17 **PAGE:** 3.01
SCALE: AS NOTED **JOB NO:** 1607

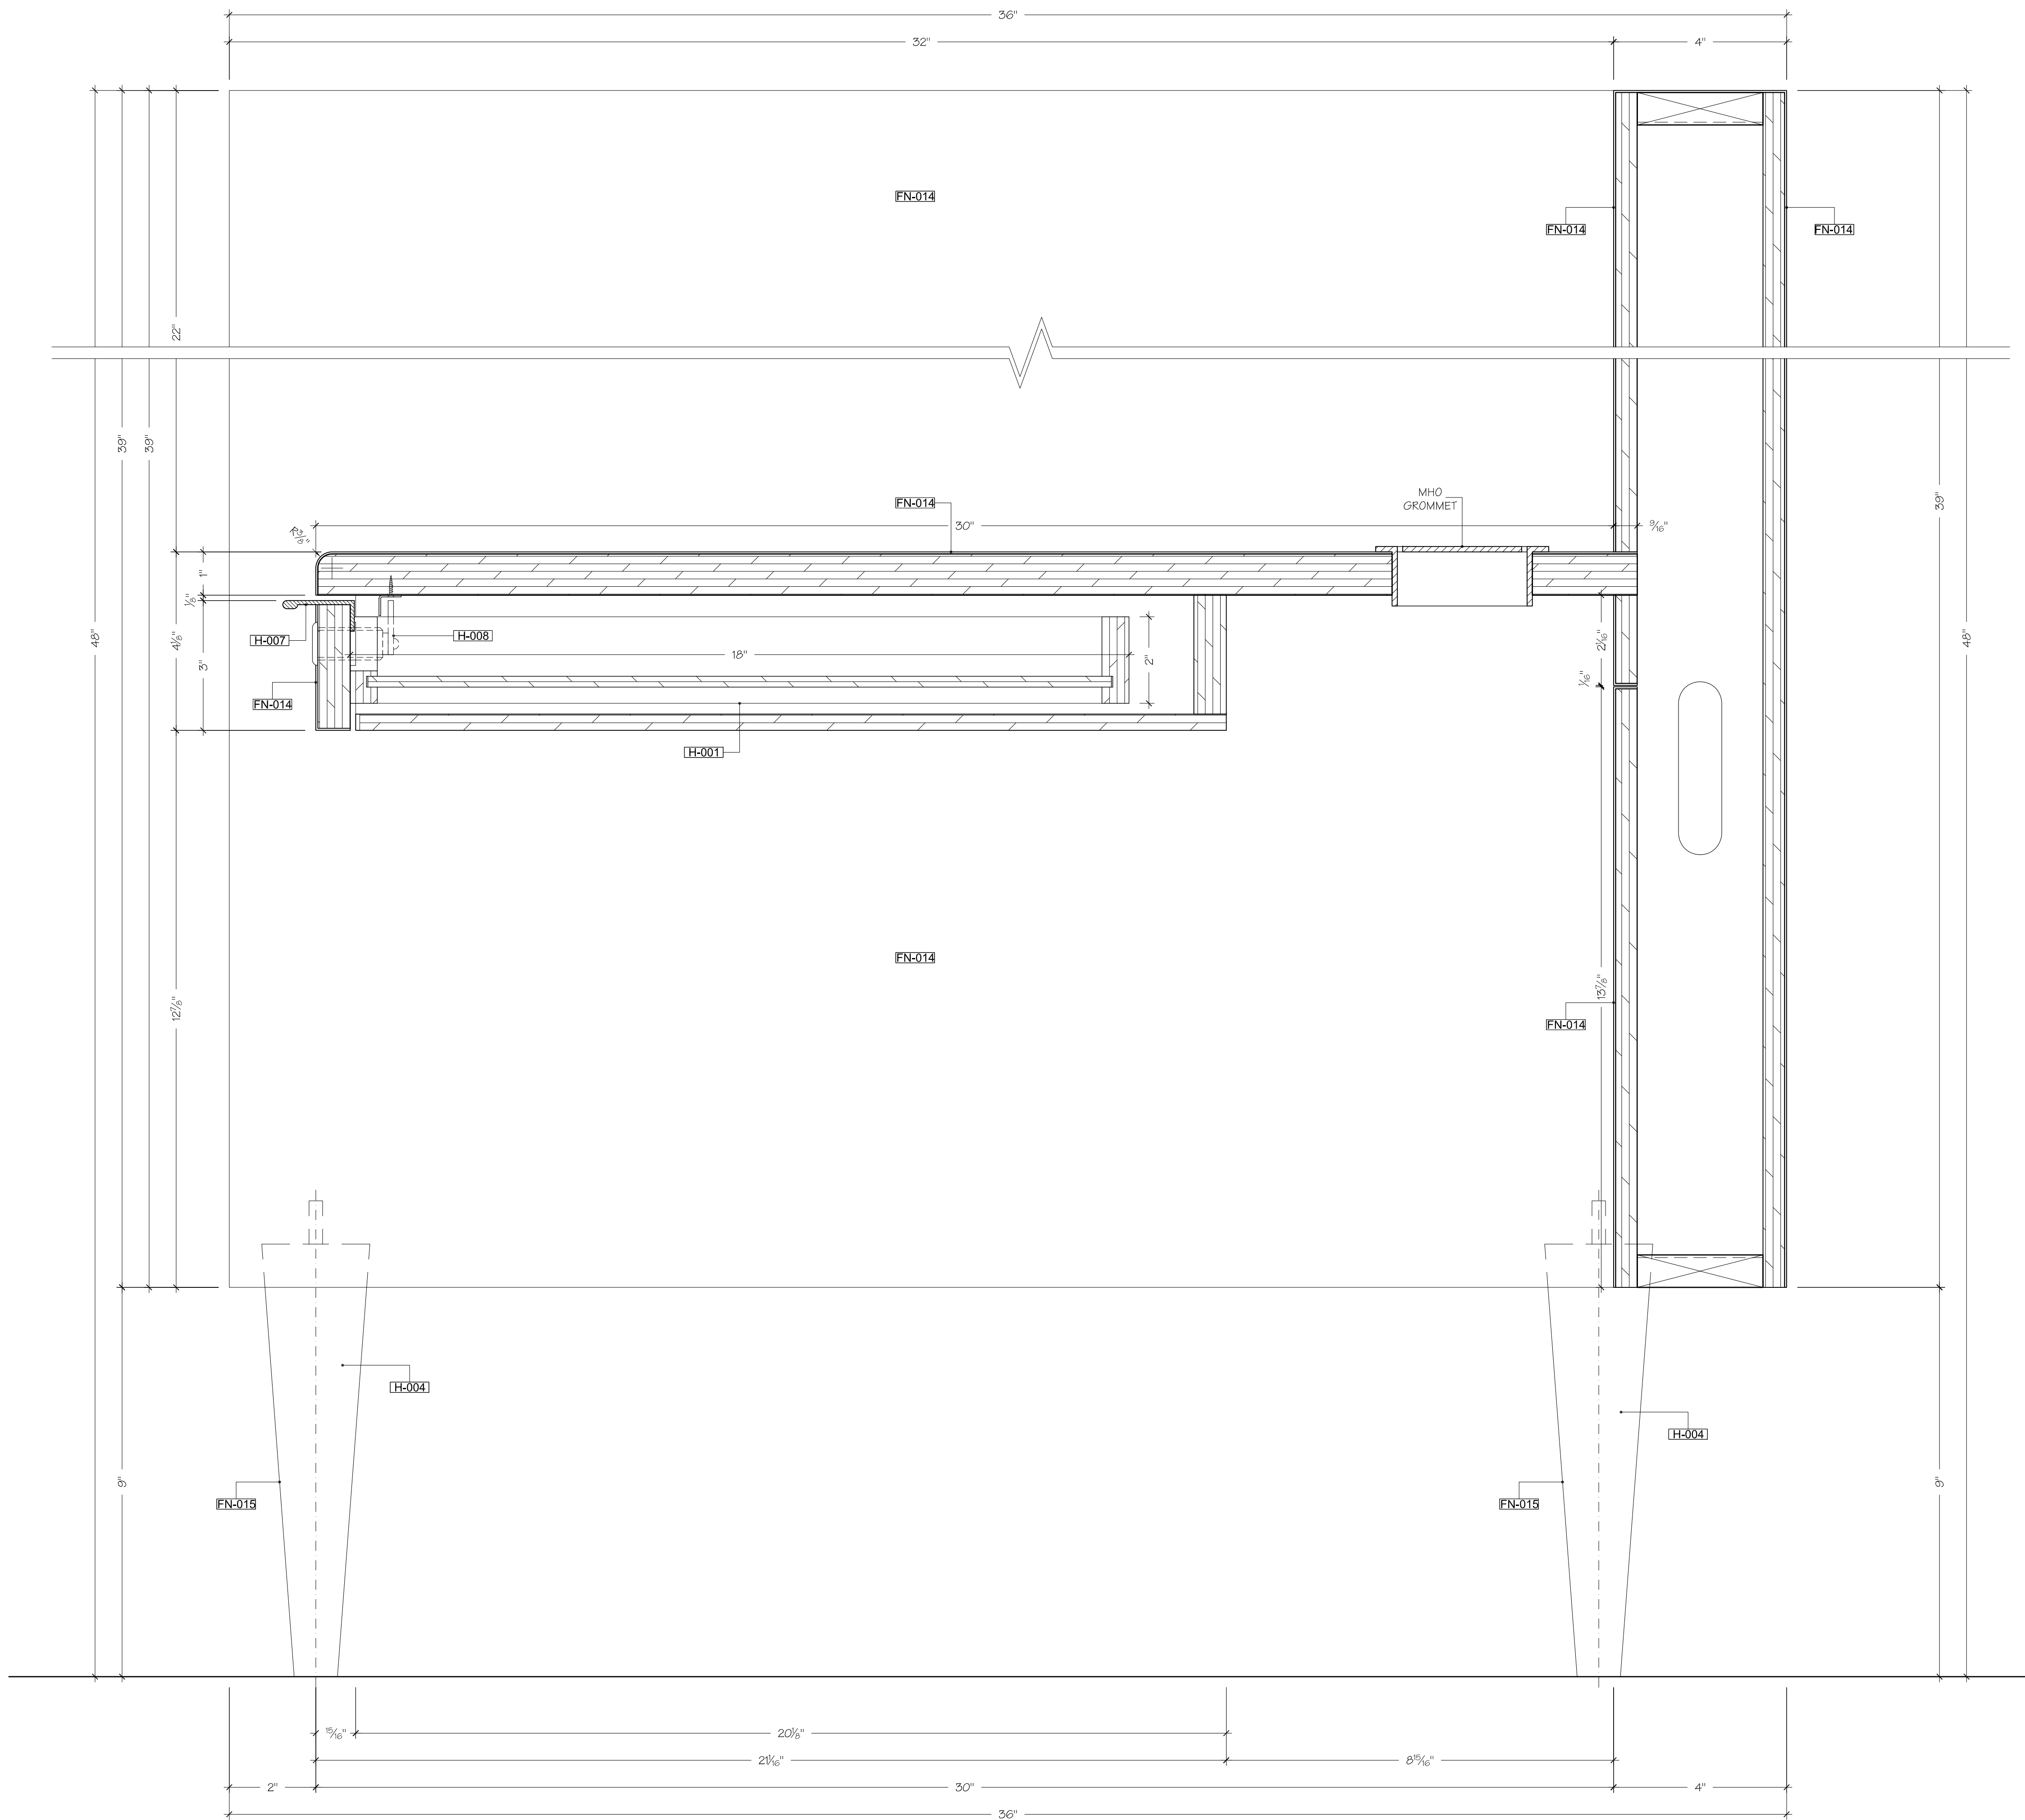

S1 SECTION
SCALE: HALF RECEPTION

SPECIAL NOTES

PLEASE NOTE ALL DIMENSIONS REFLECTED ON THIS DRAWING ARE BASED ON ARCHITECTURAL PLANS AND DETAILS AND ARE SUBJECT OF VERIFICATION IN FIELD PRIOR TO MANUFACTURING AND INSTALLATION.

SUBMITTAL		
DATE:	BY:	FOR:
06/22/2017	MT	APPROVAL

REVISIONS		
DATE:	BY:	FOR:

PROJECT:


SPRING PLACE
50 VARICK STREET
NEW YORK, NEW YORK 10013
7TH FLOOR

TITLE: RECEPTION DESK

ARCHITECT: BLUARCH ARCHITECTURE
112 WEST 27TH STREET, SUITE 302
NEW YORK, NY 10001

CONTRACTOR: T.B.D.

DRAWN BY:	MT	DATE:	06/22/17	PAGE:	3.02
SCALE:	AS NOTED	JOB NO:	1607		

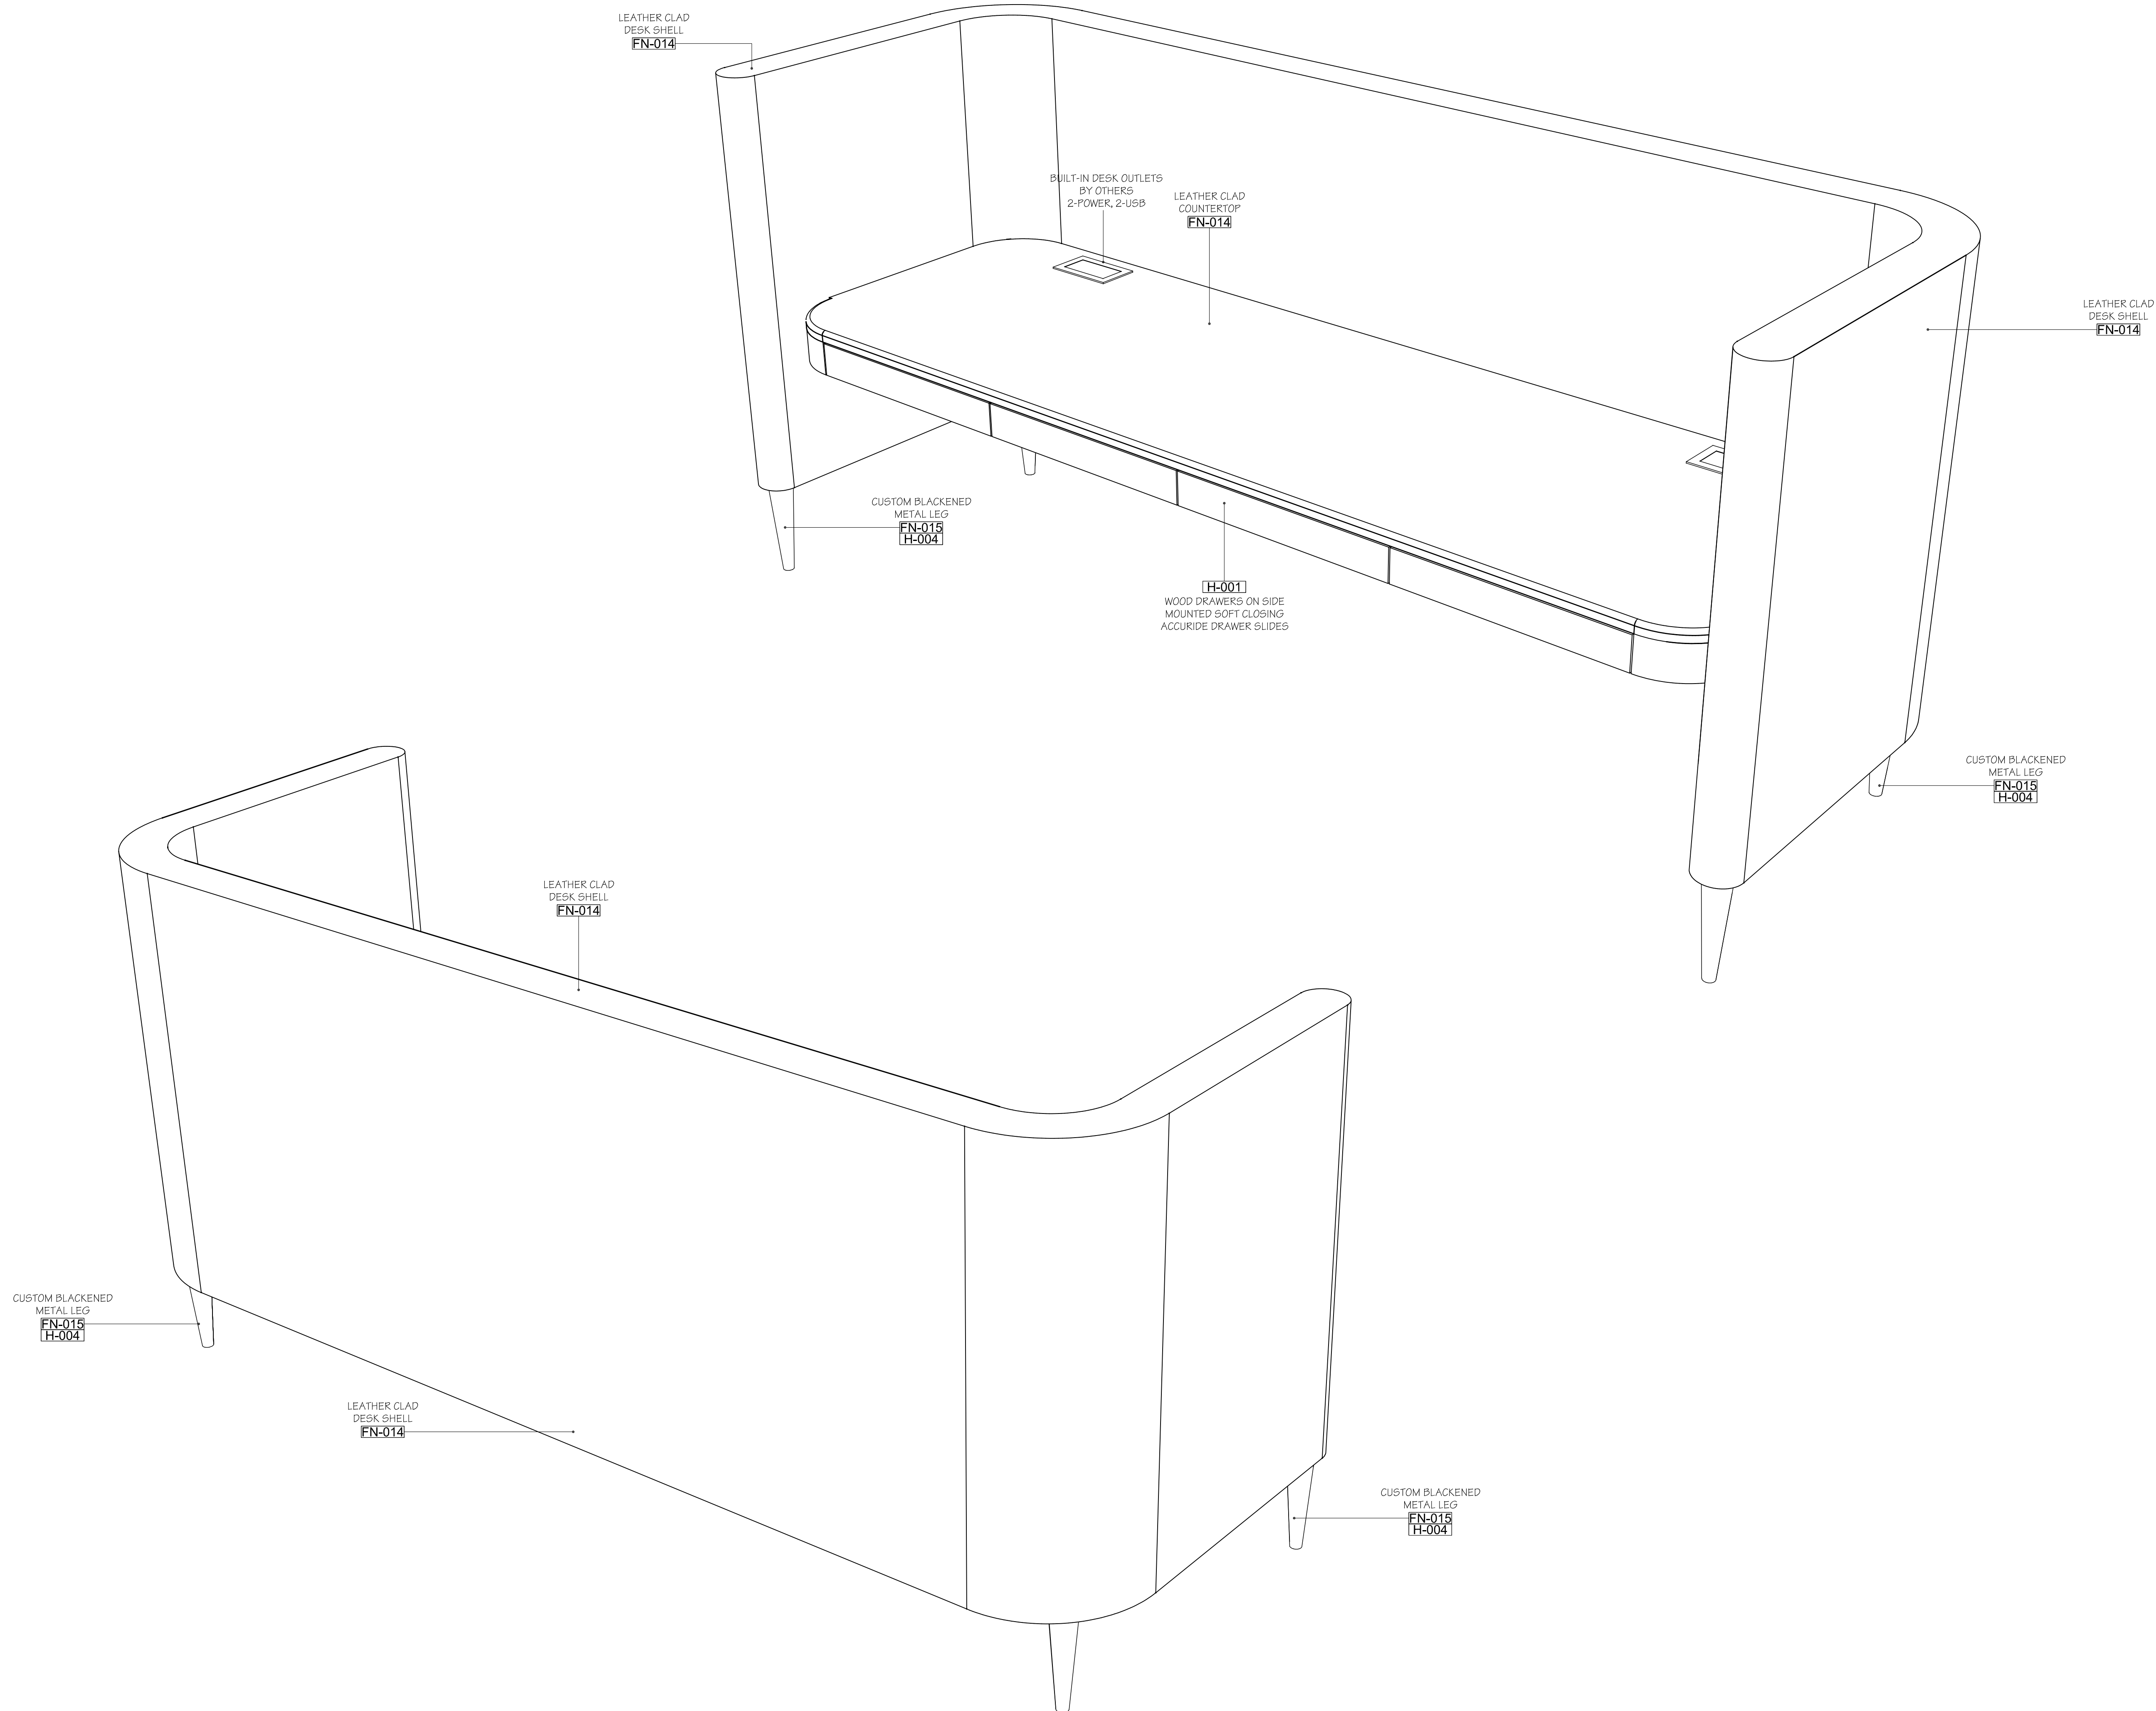

PLEASE NOTE ALL DIMENSIONS REFLECTED ON THIS DRAWING ARE BASED ON ARCHITECTURAL PLANS AND DETAILS AND ARE SUBJECT OF VERIFICATION IN FIELD PRIOR TO MANUFACTURING AND INSTALLATION.

SUBMITTAL		
DATE:	BY:	FOR:
06/22/2017	MT	APPROVAL

REVISIONS		
DATE:	BY:	FOR:


PROJECT:
SPRING PLACE
50 VARICK STREET
NEW YORK, NEW YORK 10013
7TH FLOOR

TITLE: RECEPTION DESK PERSPECTIVE VIEWS

ARCHITECT:
BLUARCH ARCHITECTURE
112 WEST 27TH STREET, SUITE 302
NEW YORK, NY 10001

CONTRACTOR:
T.B.D.

DRAWN BY:	MT	DATE:	06/22/17	PAGE:
SCALE:	AS NOTED	JOB NO:	1607	3.03

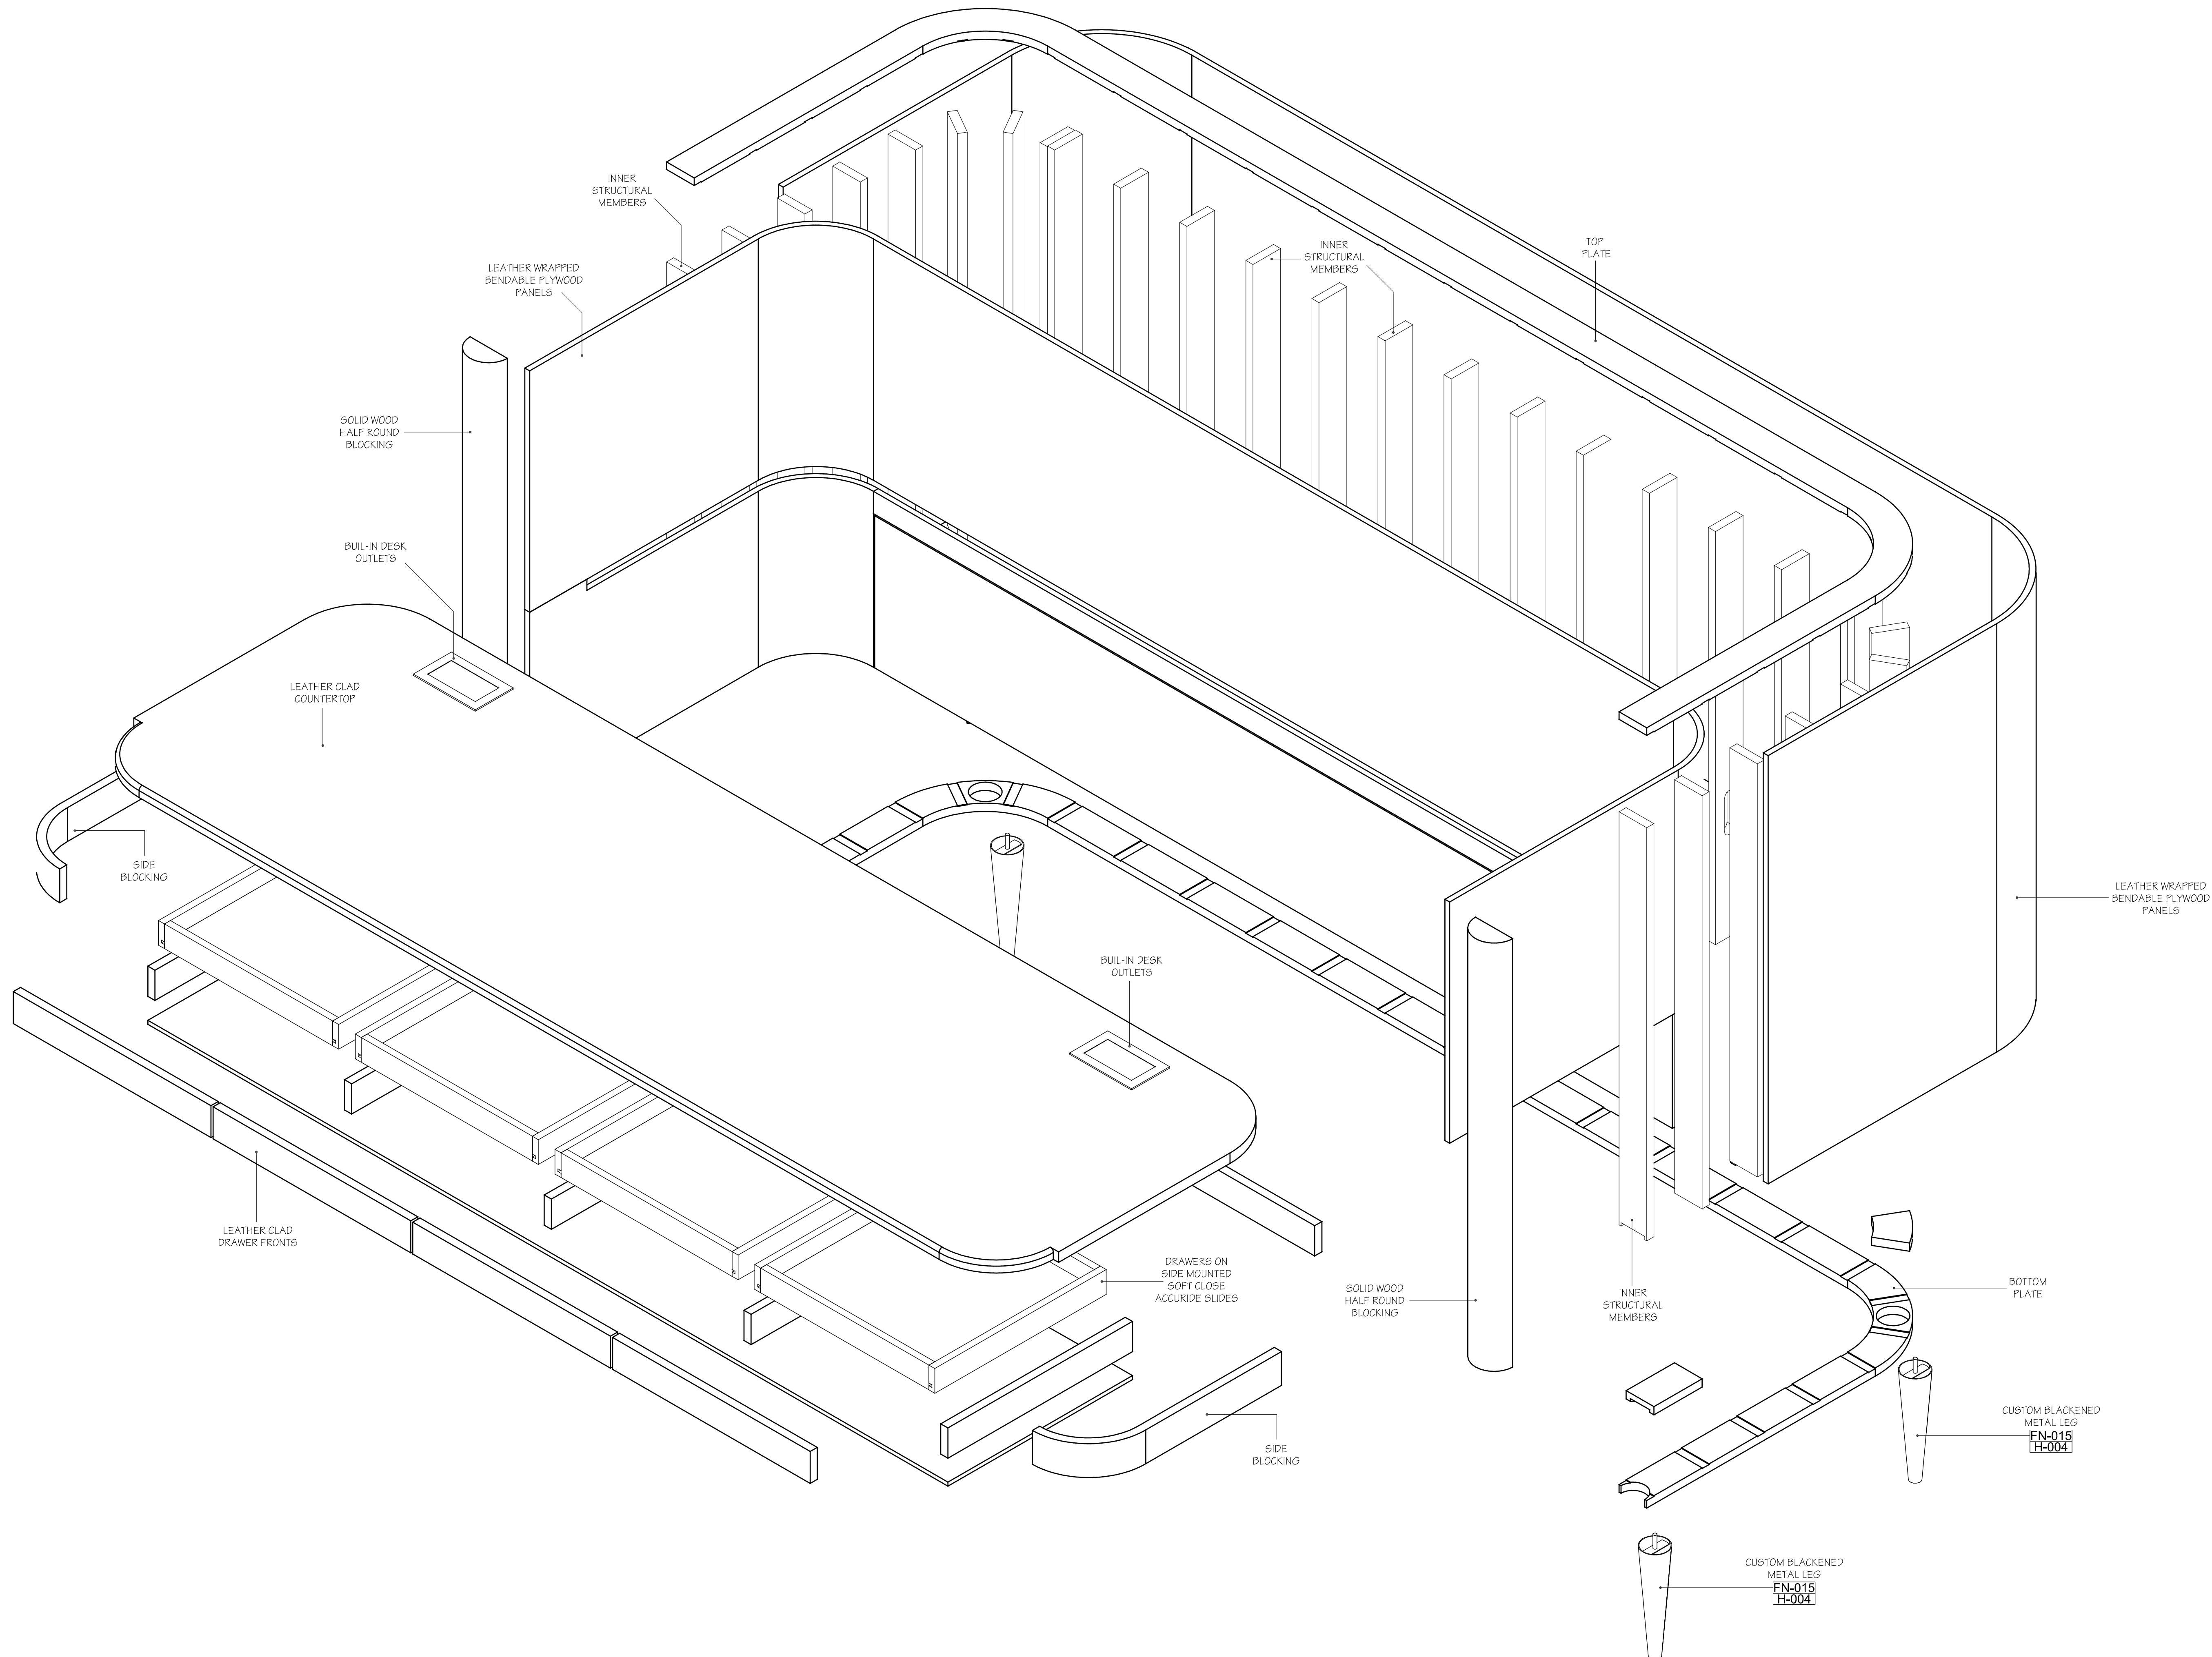

PLEASE NOTE ALL DIMENSIONS REFLECTED ON THIS DRAWING ARE BASED ON ARCHITECTURAL PLANS AND DETAILS AND ARE SUBJECT OF VERIFICATION IN FIELD PRIOR TO MANUFACTURING AND INSTALLATION.

SUBMITTAL		
DATE:	BY:	FOR:
06/22/2017	MT	APPROVAL

REVISIONS		
DATE:	BY:	FOR:



PROJECT:
SPRING PLACE
50 VARICK STREET
NEW YORK, NEW YORK 10013
7TH FLOOR

TITLE: RECEPTION DESK EXPLODED VIEW

ARCHITECT:
BLUARCH ARCHITECTURE
112 WEST 27TH STREET, SUITE 302
NEW YORK, NY 10001

CONTRACTOR:
T.B.D.

DRAWN BY:	MT	DATE:	06/22/17	PAGE:
SCALE:	AS NOTED	JOB NO:	1607	3.04

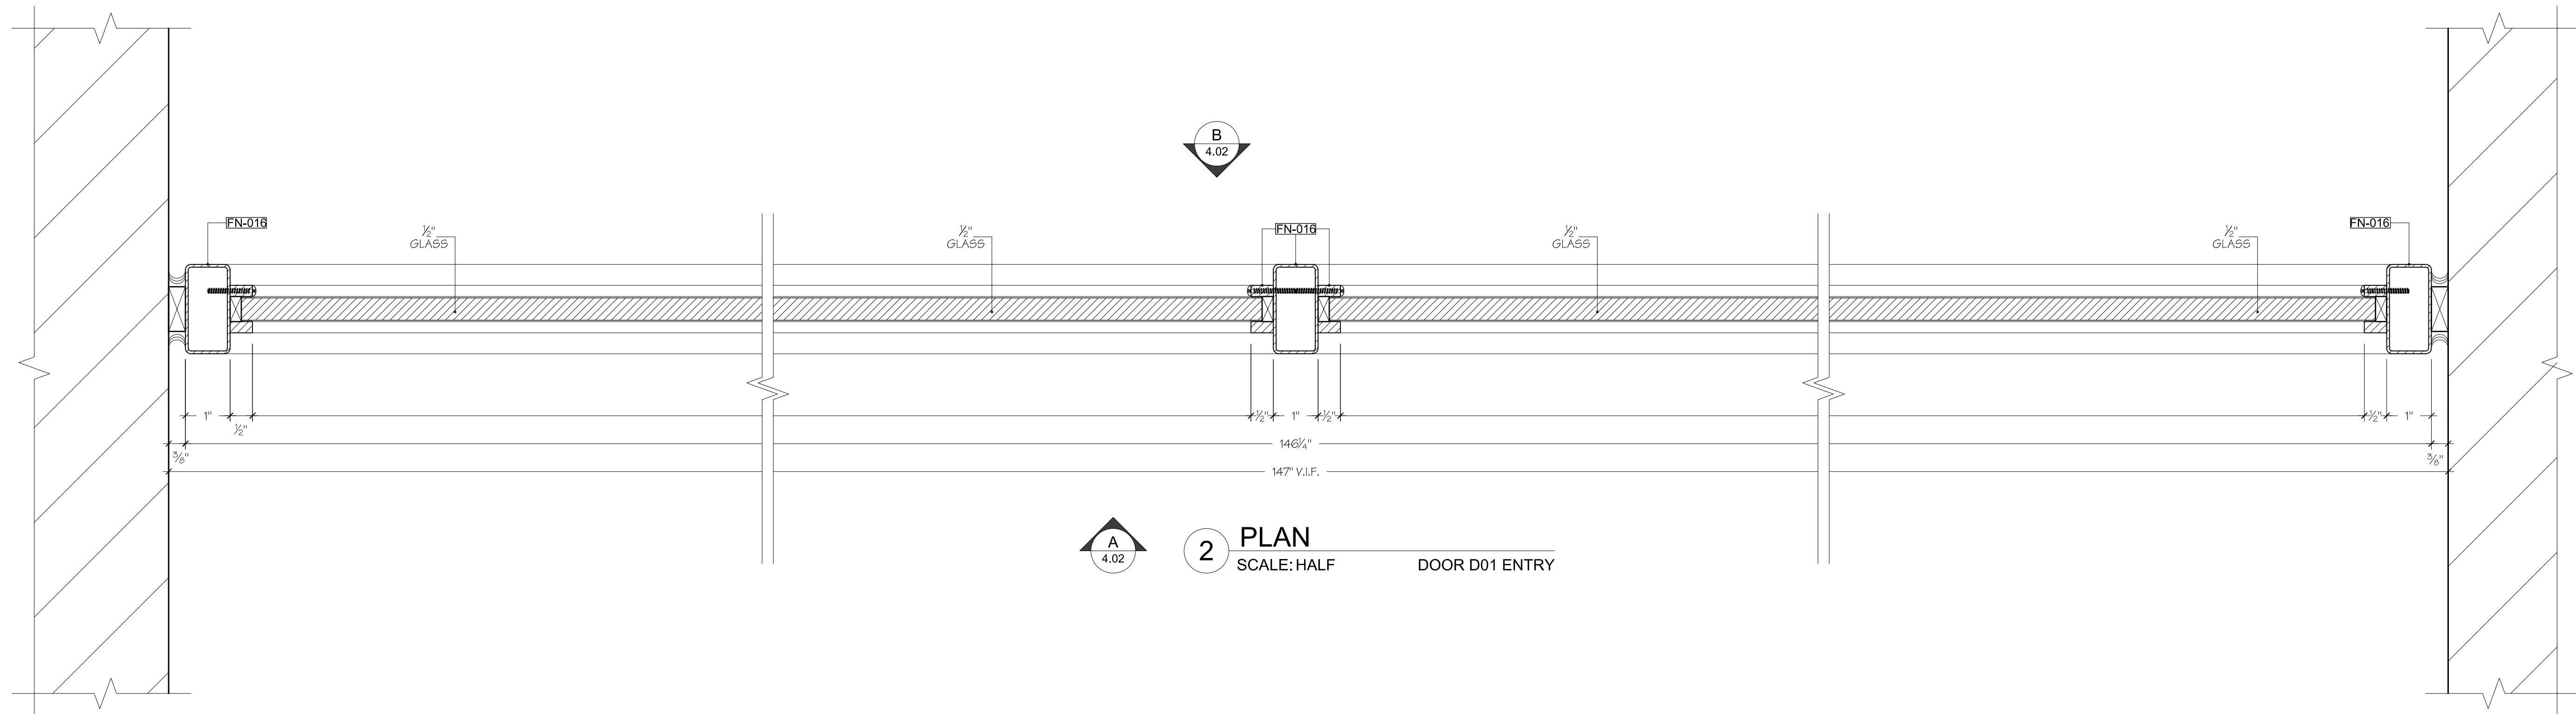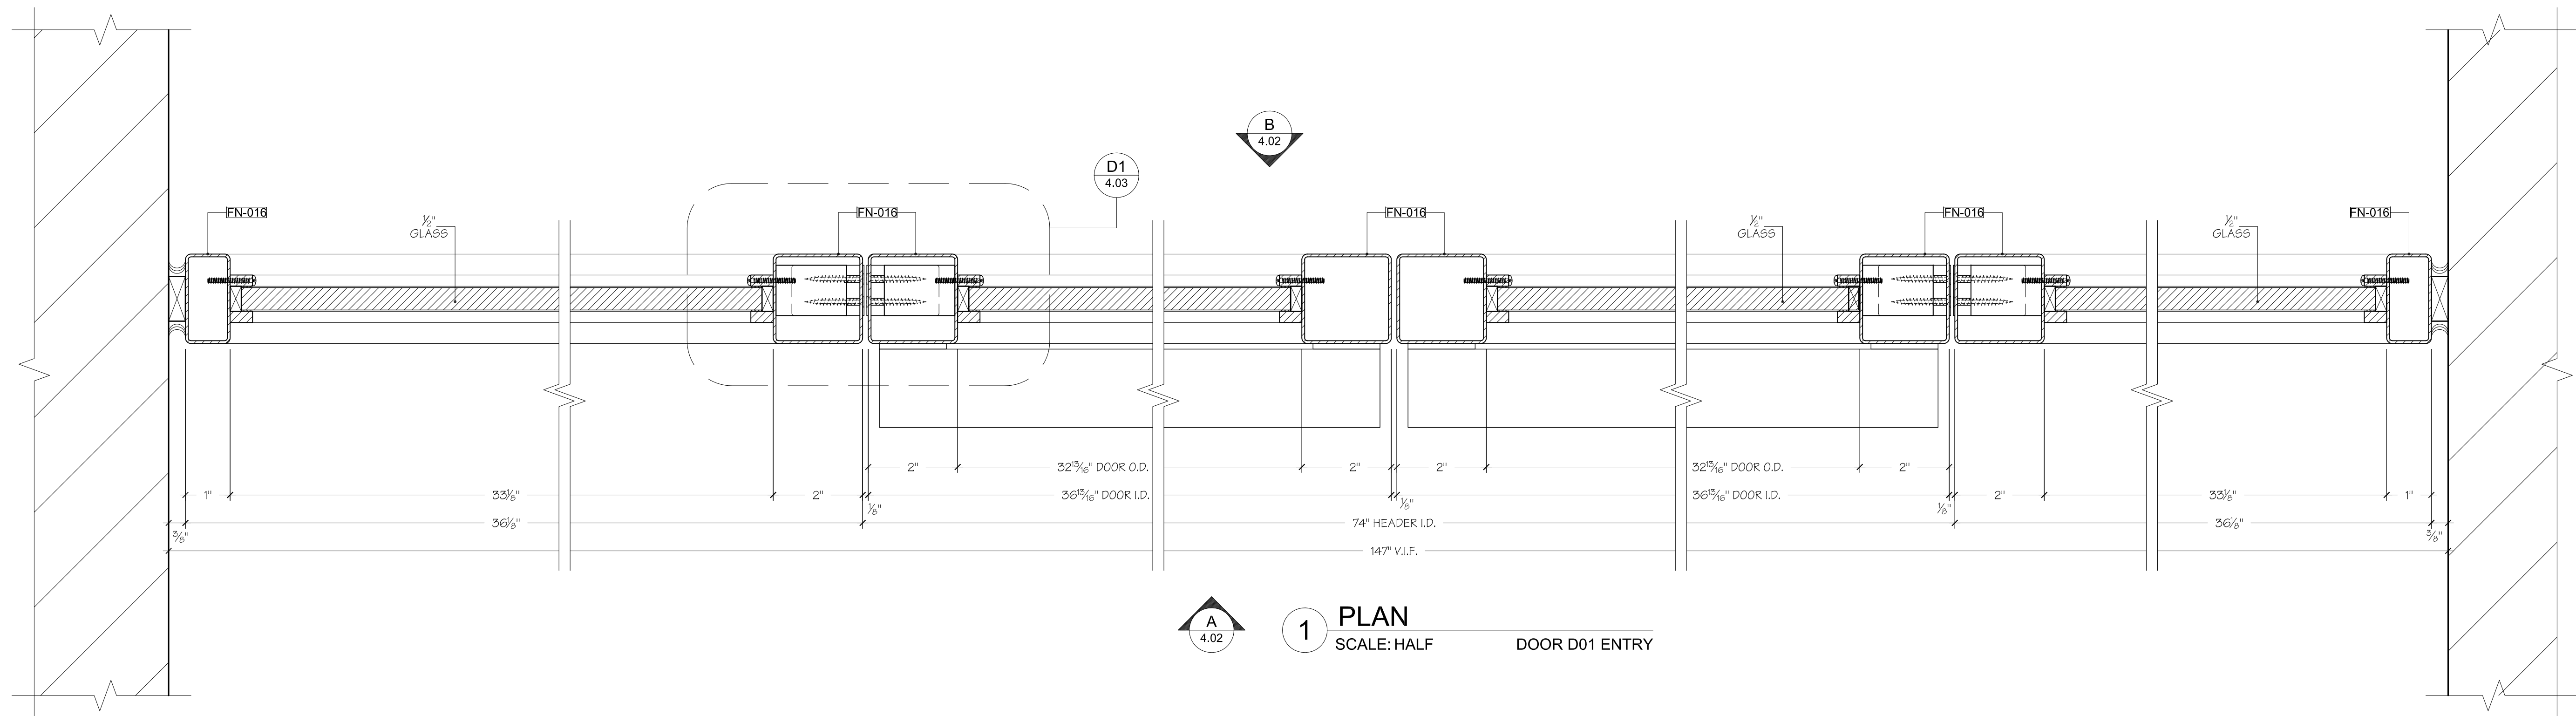

SPECIAL NOTES

PLEASE NOTE ALL DIMENSIONS REFLECTED ON THIS DRAWING ARE BASED ON ARCHITECTURAL PLANS AND DETAILS AND ARE SUBJECT OF VERIFICATION IN FIELD PRIOR TO MANUFACTURING AND INSTALLATION.

SUBMITTAL		
DATE:	BY:	FOR:
06/22/2017	MT	APPROVAL

REVISIONS		
DATE:	BY:	FOR:

PROJECT:


SPRING PLACE
50 VARICK STREET
NEW YORK, NEW YORK 10013
7TH FLOOR

TITLE: DOOR D01 ENTRY


ARCHITECT:
BLUARCH ARCHITECTURE
112 WEST 27TH STREET, SUITE 302
NEW YORK, NY 10001

CONTRACTOR: T.B.D.

DRAWN BY:	TJ	DATE:	06/22/2017	PAGE:	
SCALE:	AS NOTED	JOB NO:	1607	PAGE:	4.01

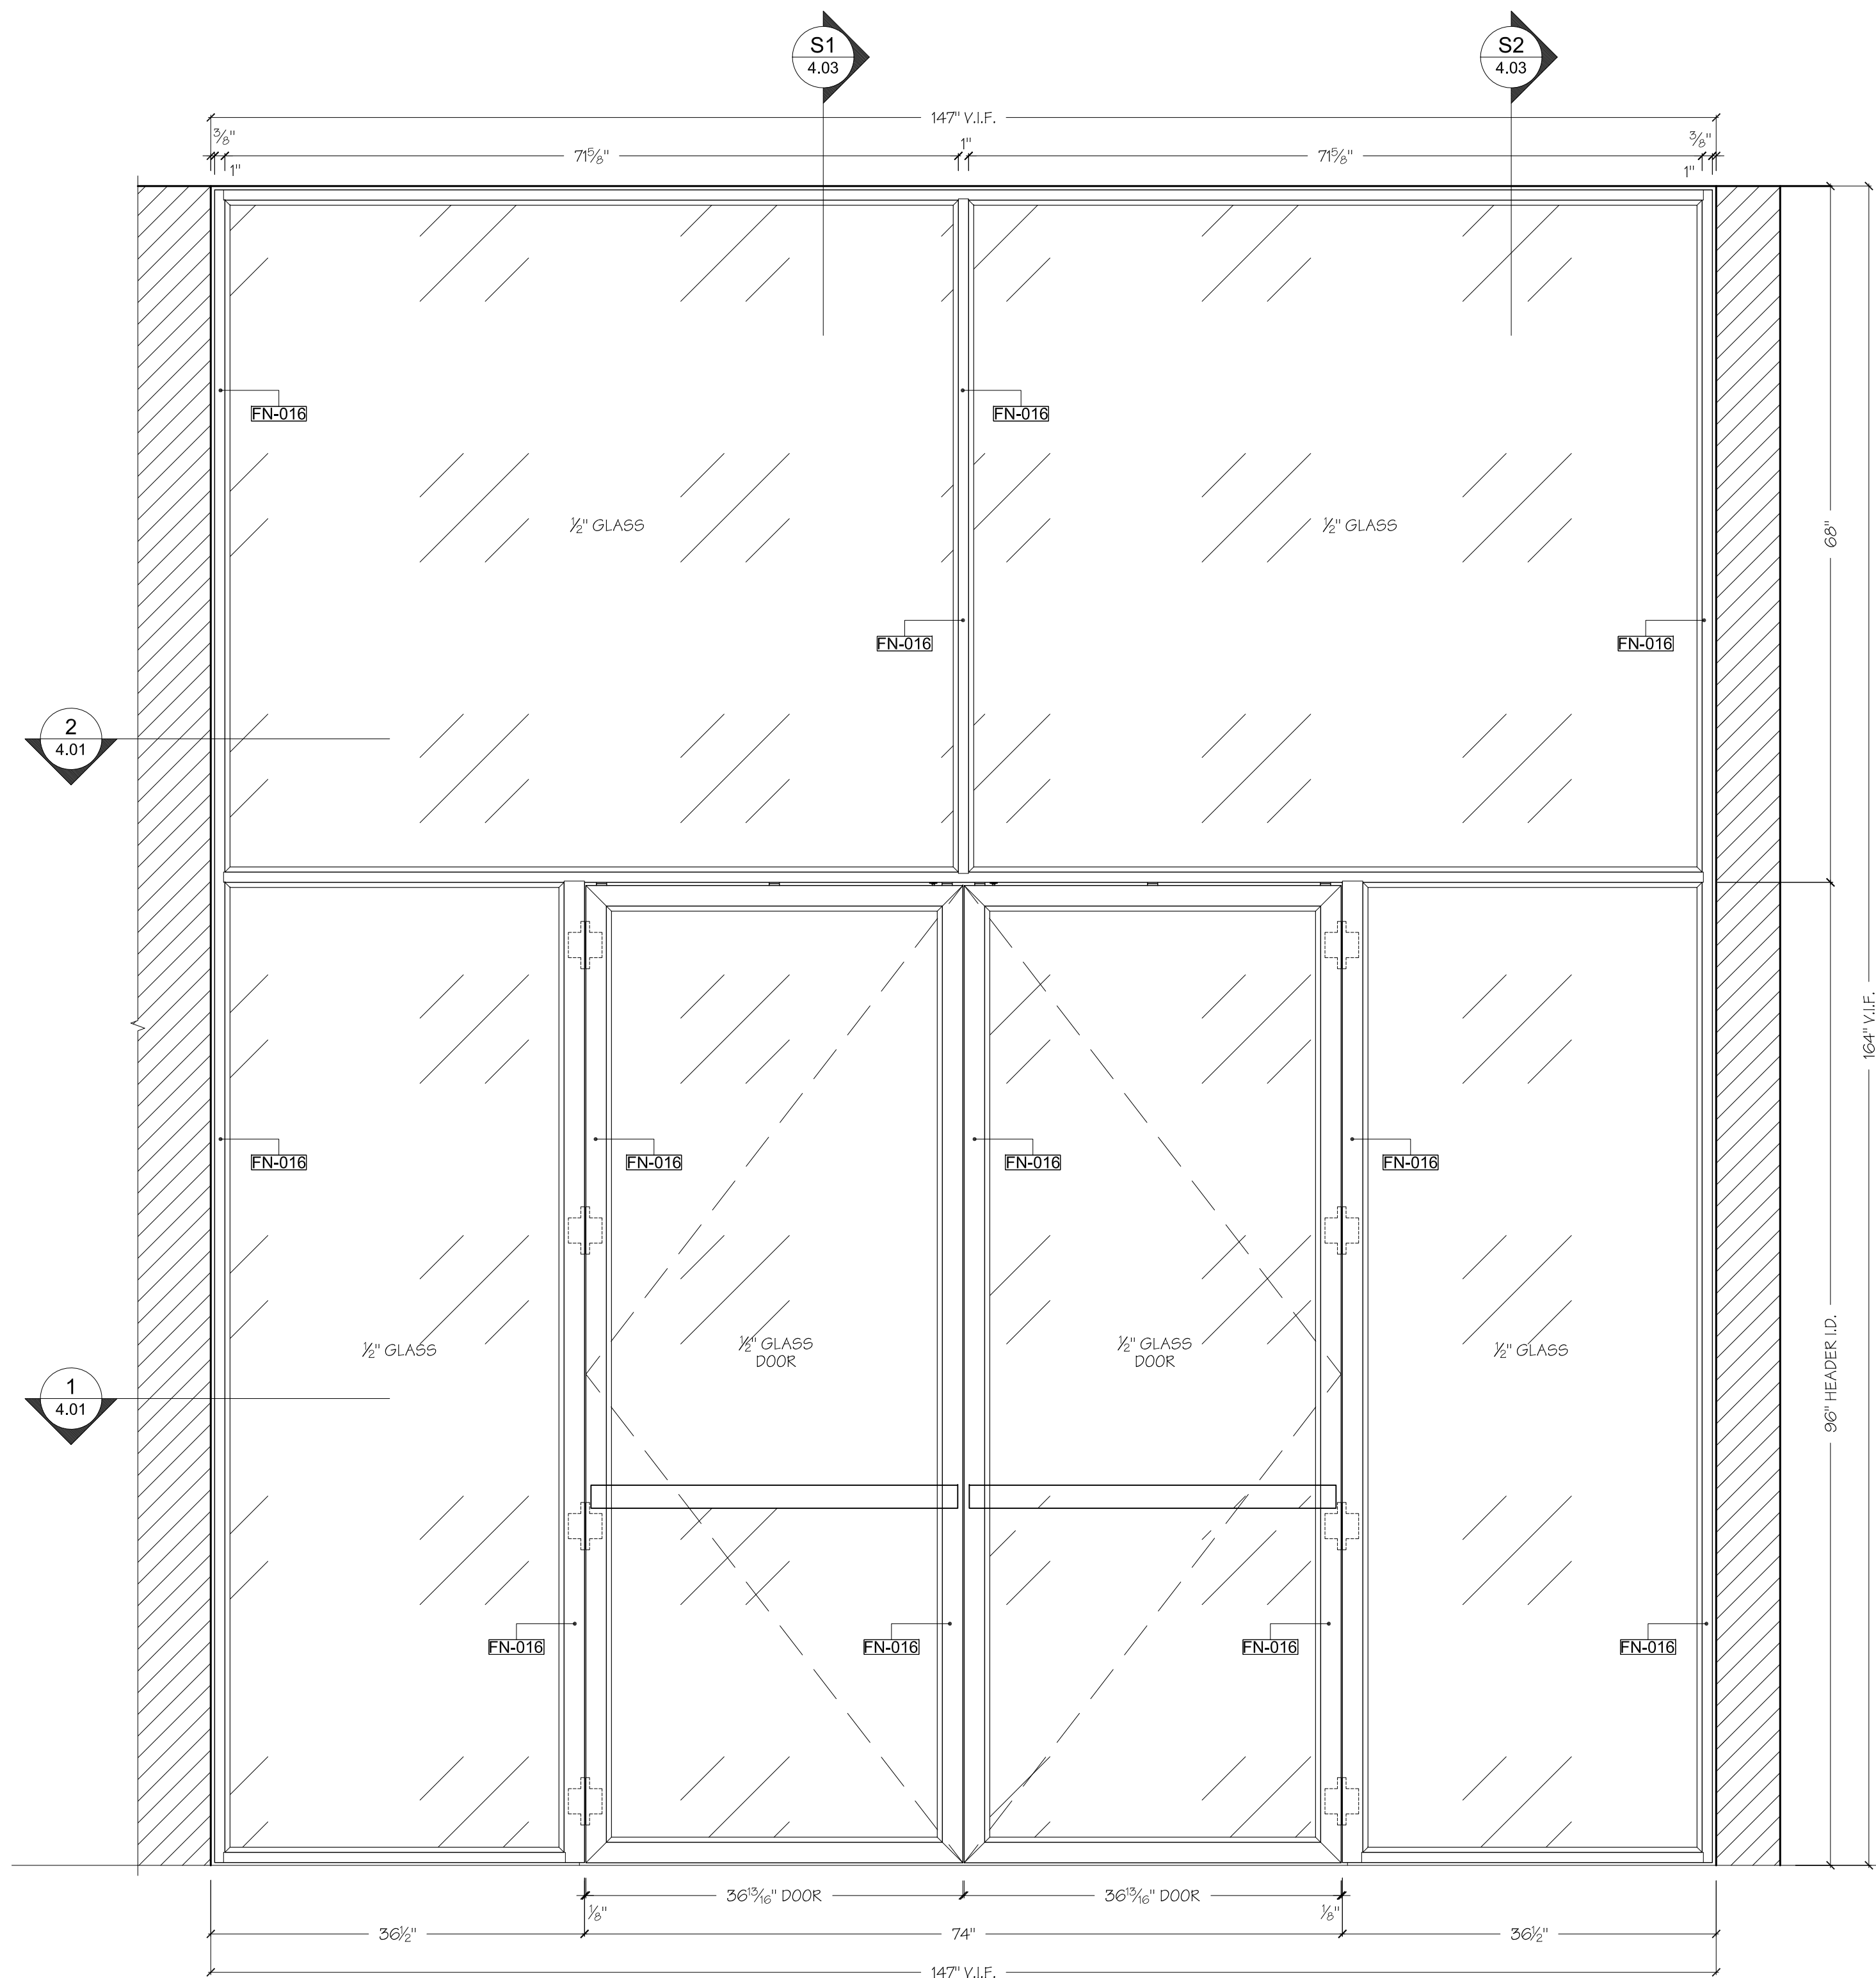

A ELEVATION
SCALE: 1" = 1'- 0" DOOR D01 ENTRY

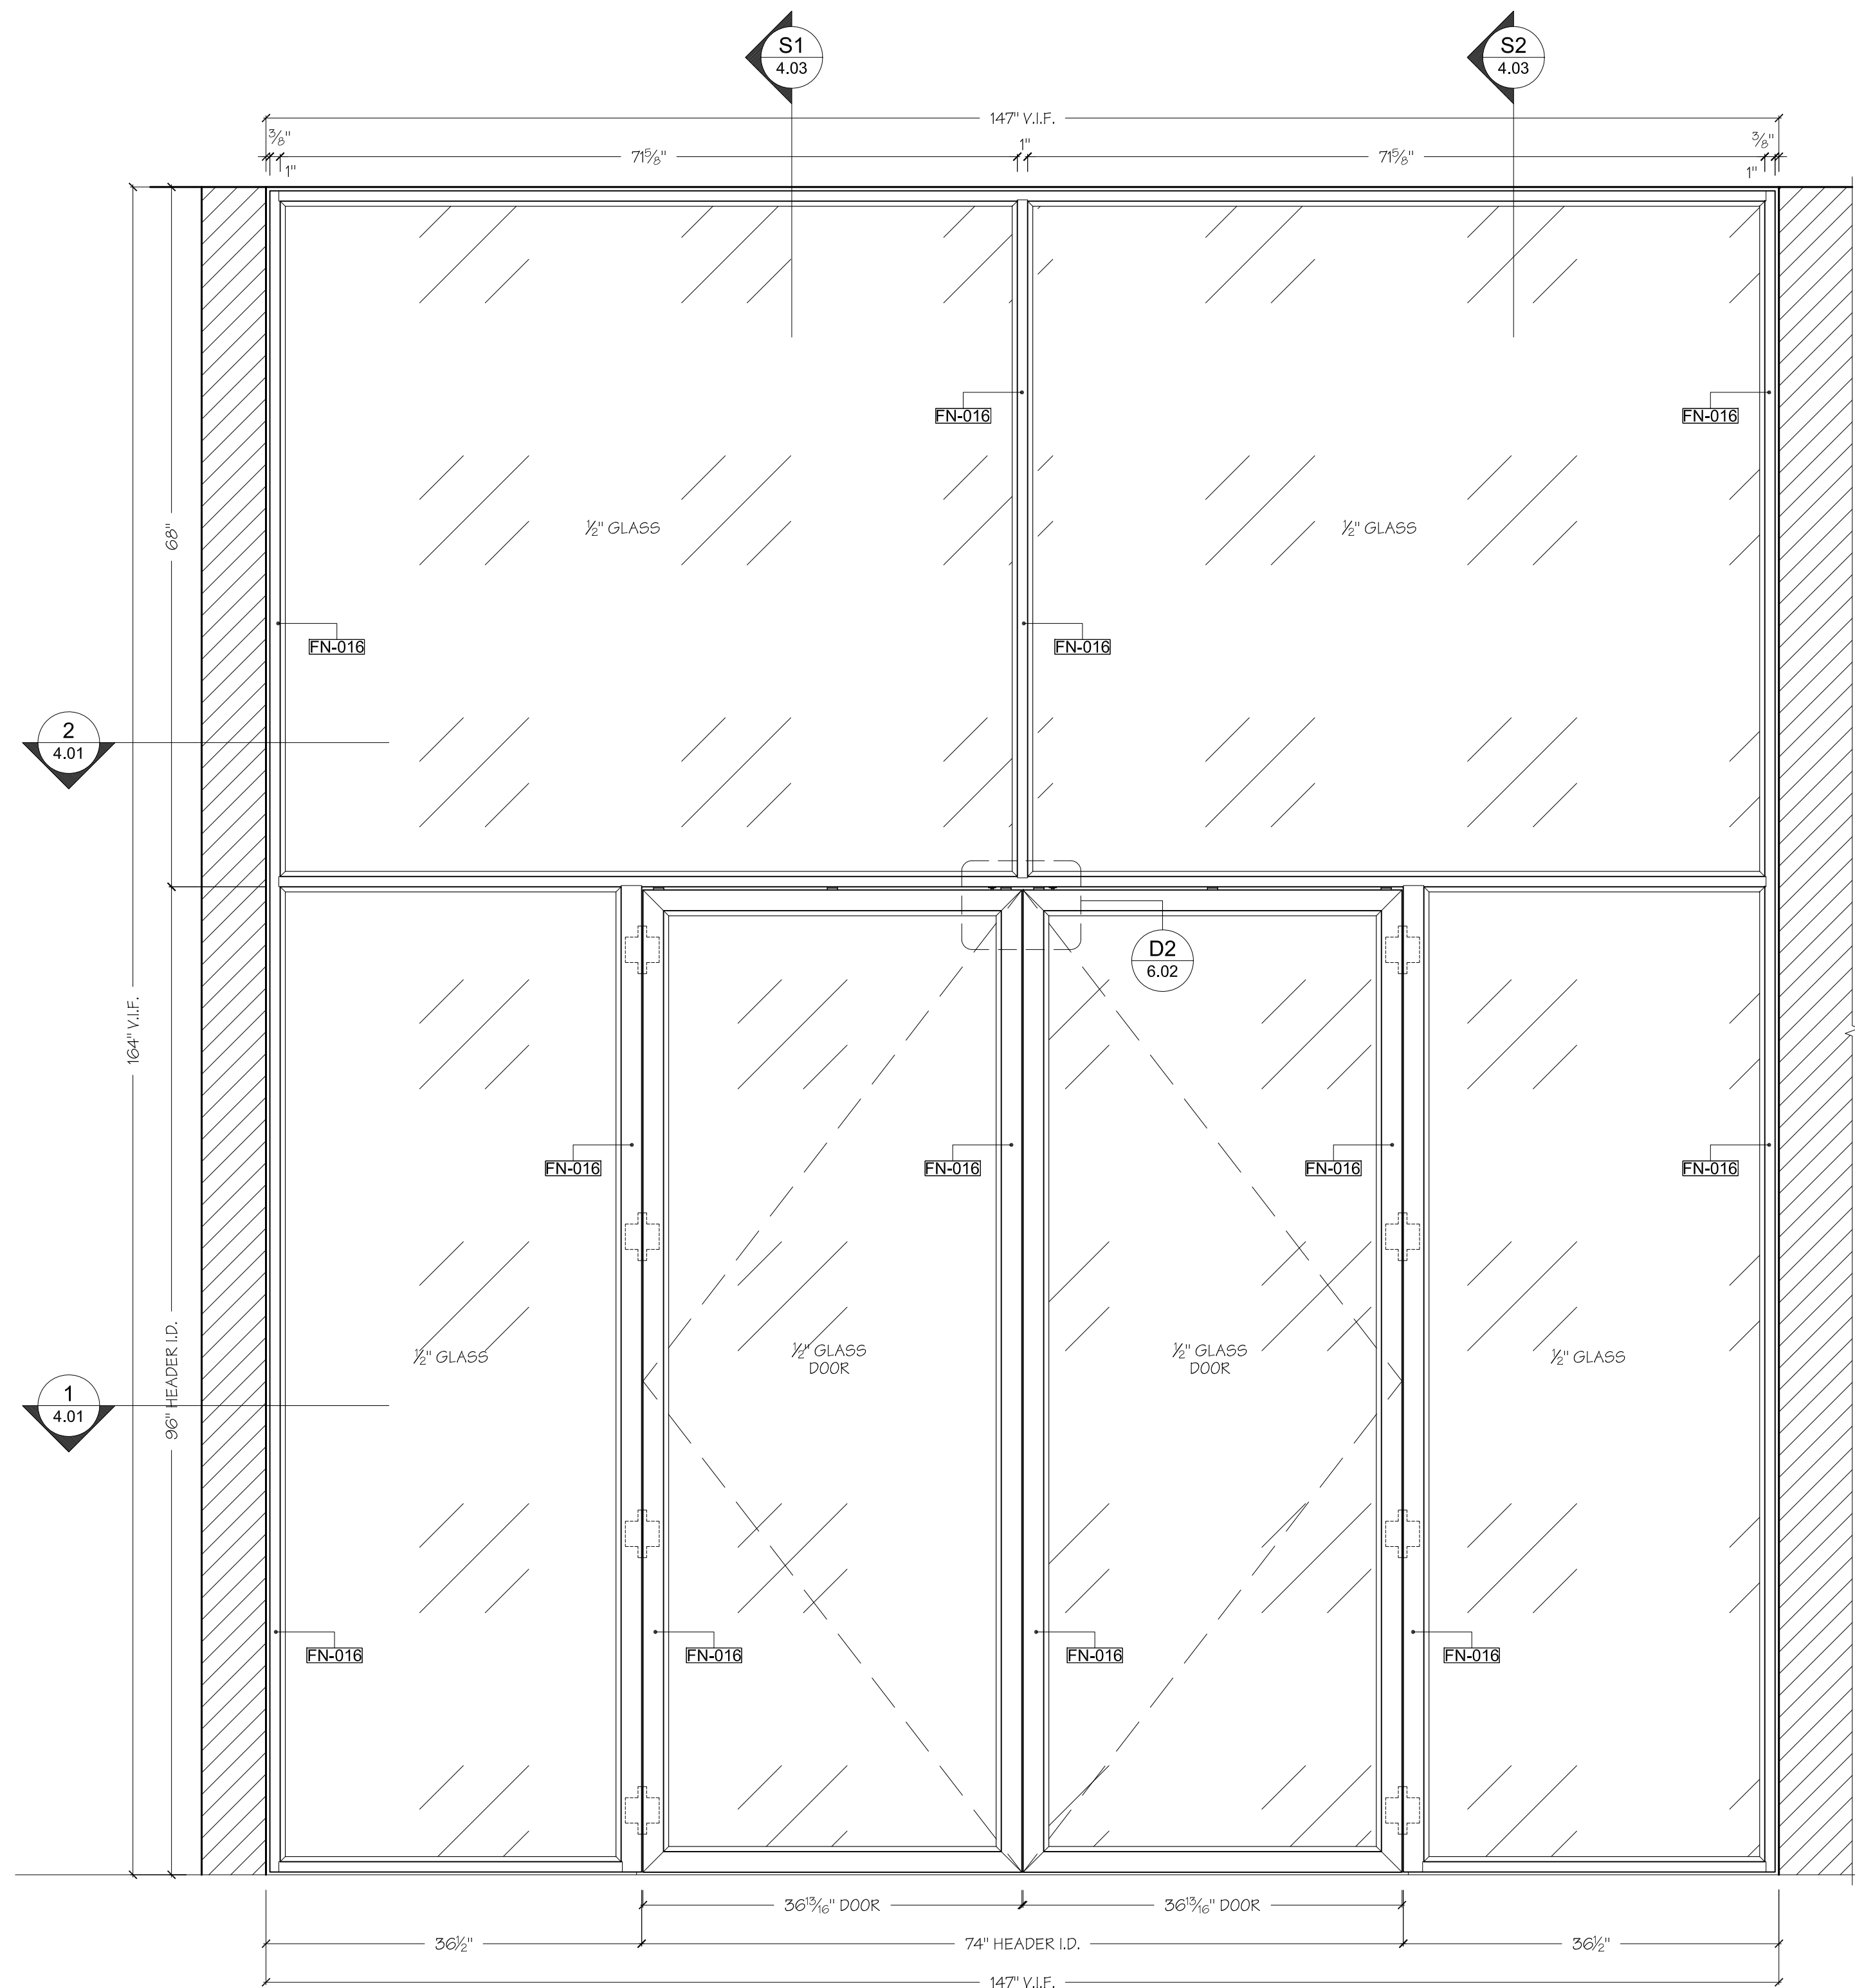

B ELEVATION
SCALE: 1" = 1'- 0" DOOR D01 ENTRY




SPECIAL NOTES
PLEASE NOTE ALL DIMENSIONS REFLECTED ON THIS DRAWING ARE BASED ON ARCHITECTURAL PLANS AND DETAILS AND ARE SUBJECT OF VERIFICATION IN FIELD PRIOR TO MANUFACTURING AND INSTALLATION.

SUBMITTAL
DATE: 06/22/2017 BY: MT FOR: APPROVAL


REVISIONS
DATE: BY: FOR:

PROJECT:
SPRING PLACE
50 VARICK STREET
NEW YORK, NEW YORK 10013
7TH FLOOR
TITLE: DOOR D01 ENTRY
ARCHITECT: BLUARCH ARCHITECTURE
112 WEST 27TH STREET, SUITE 302
NEW YORK, NY 10001
CONTRACTOR: T.B.D.


DRAWN BY: TJ **DATE:** 06/22/2017 **PAGE:**
SCALE: AS NOTED **JOB NO:** 1607 **4.02**

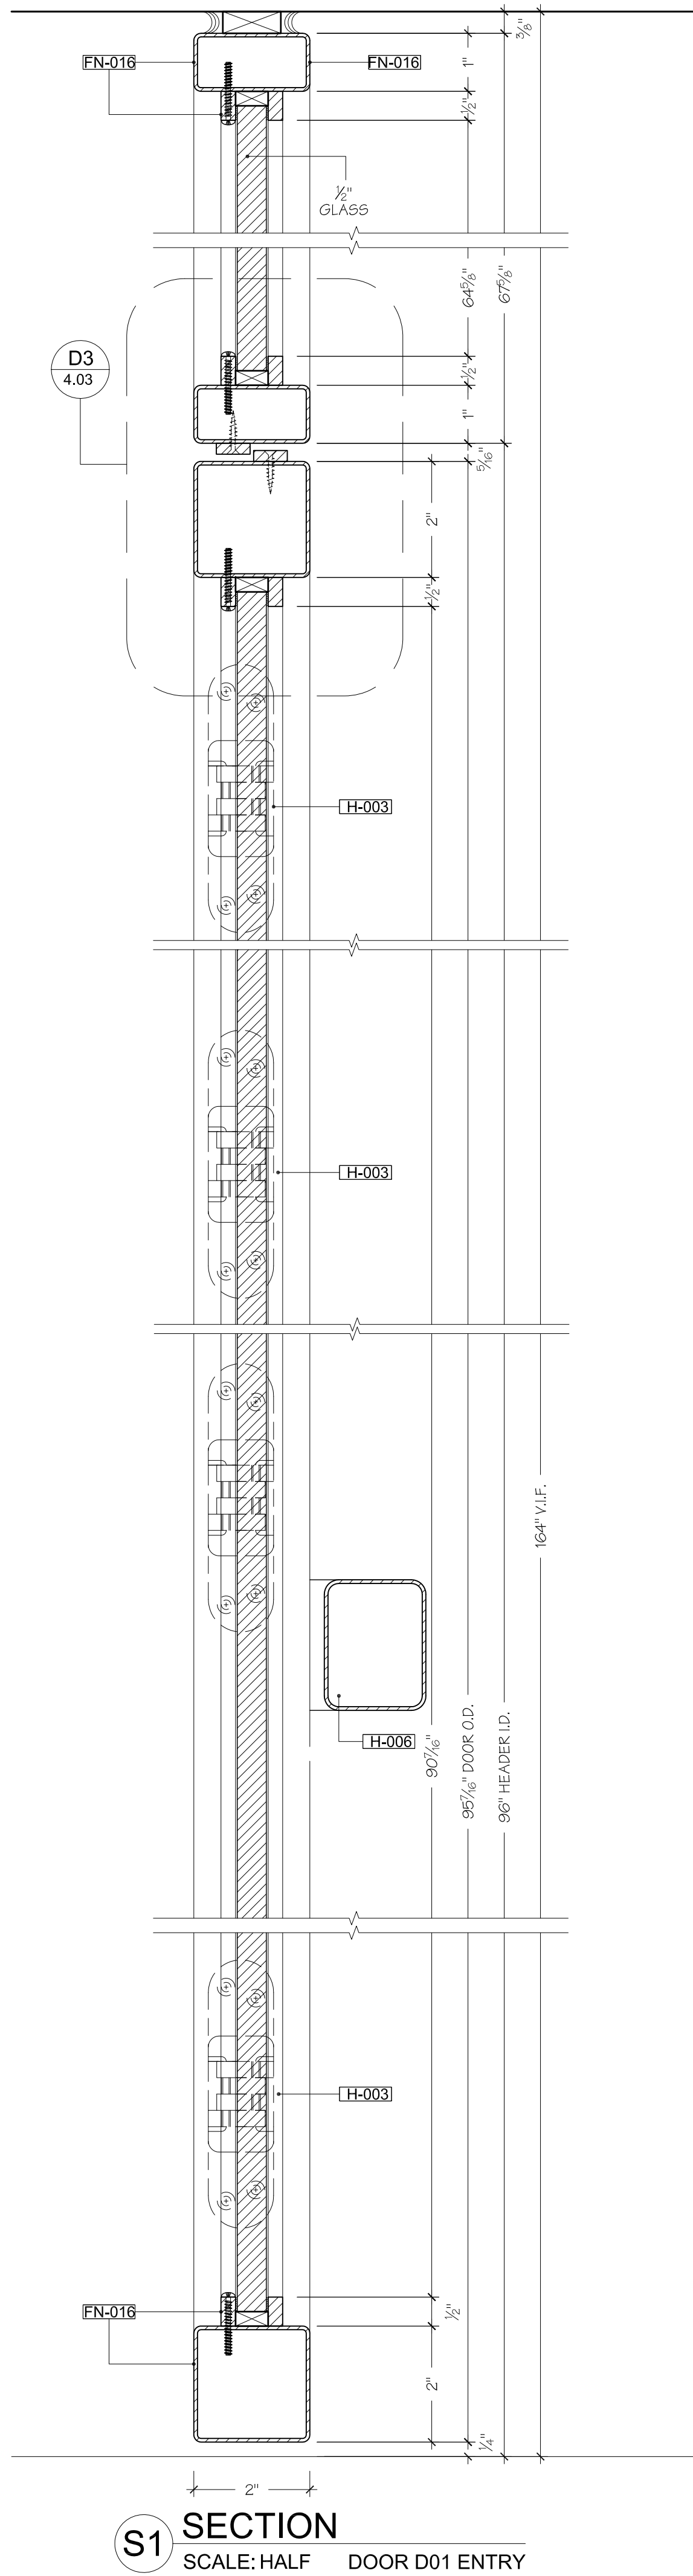


S1 SECTION
SCALE: HALF DOOR D01 ENTRY

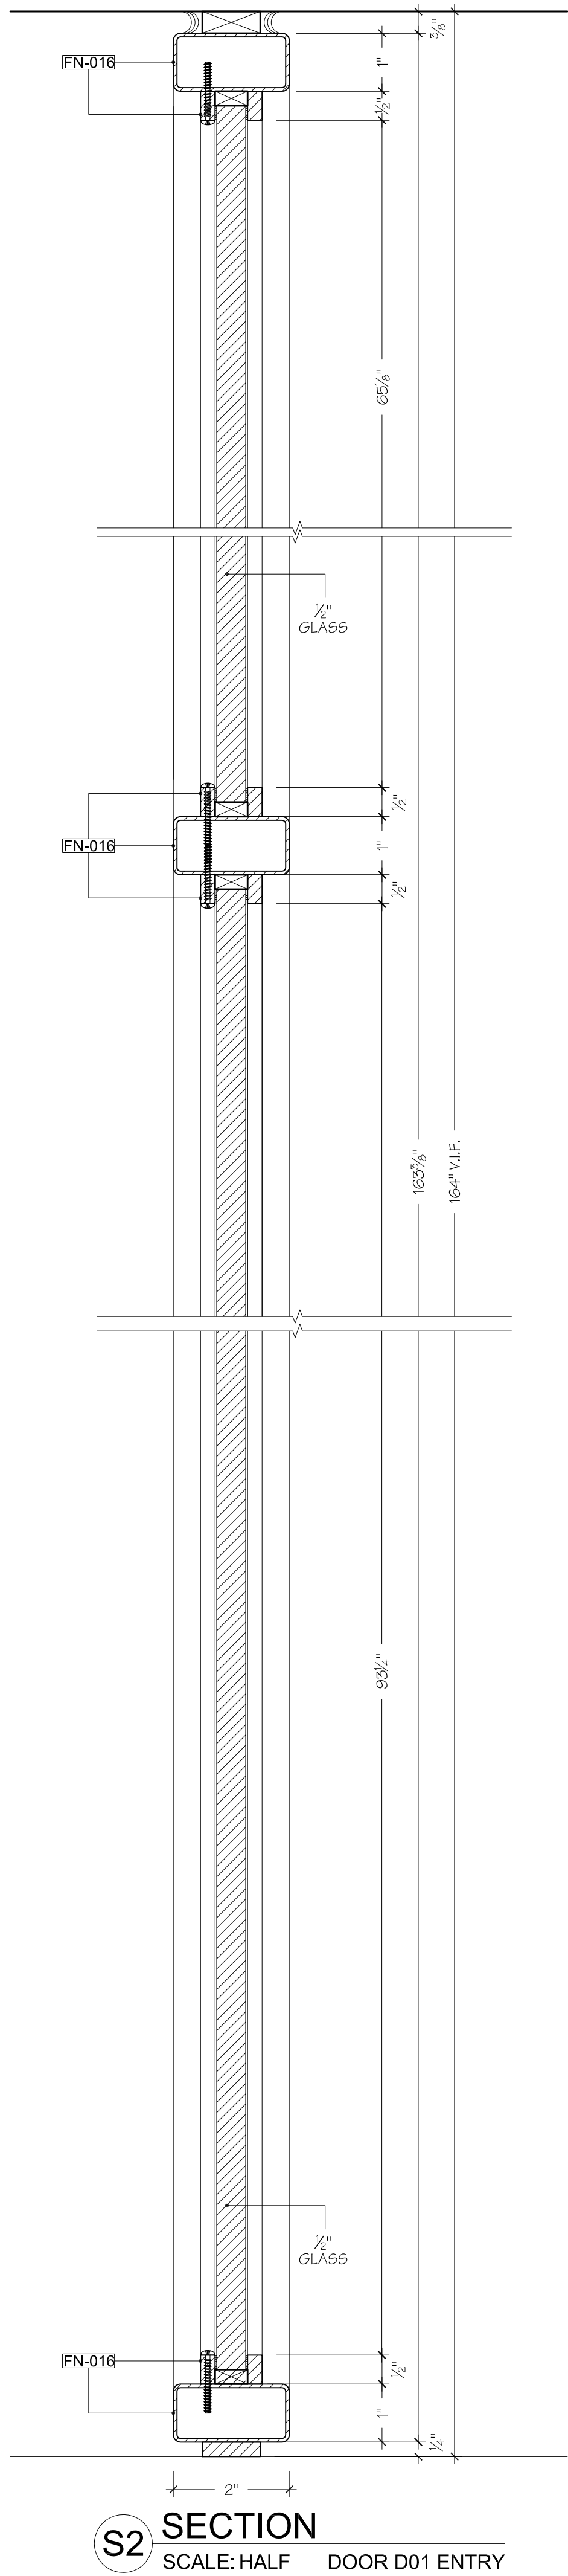


S2 SECTION
SCALE: HALF DOOR D01 ENTRY

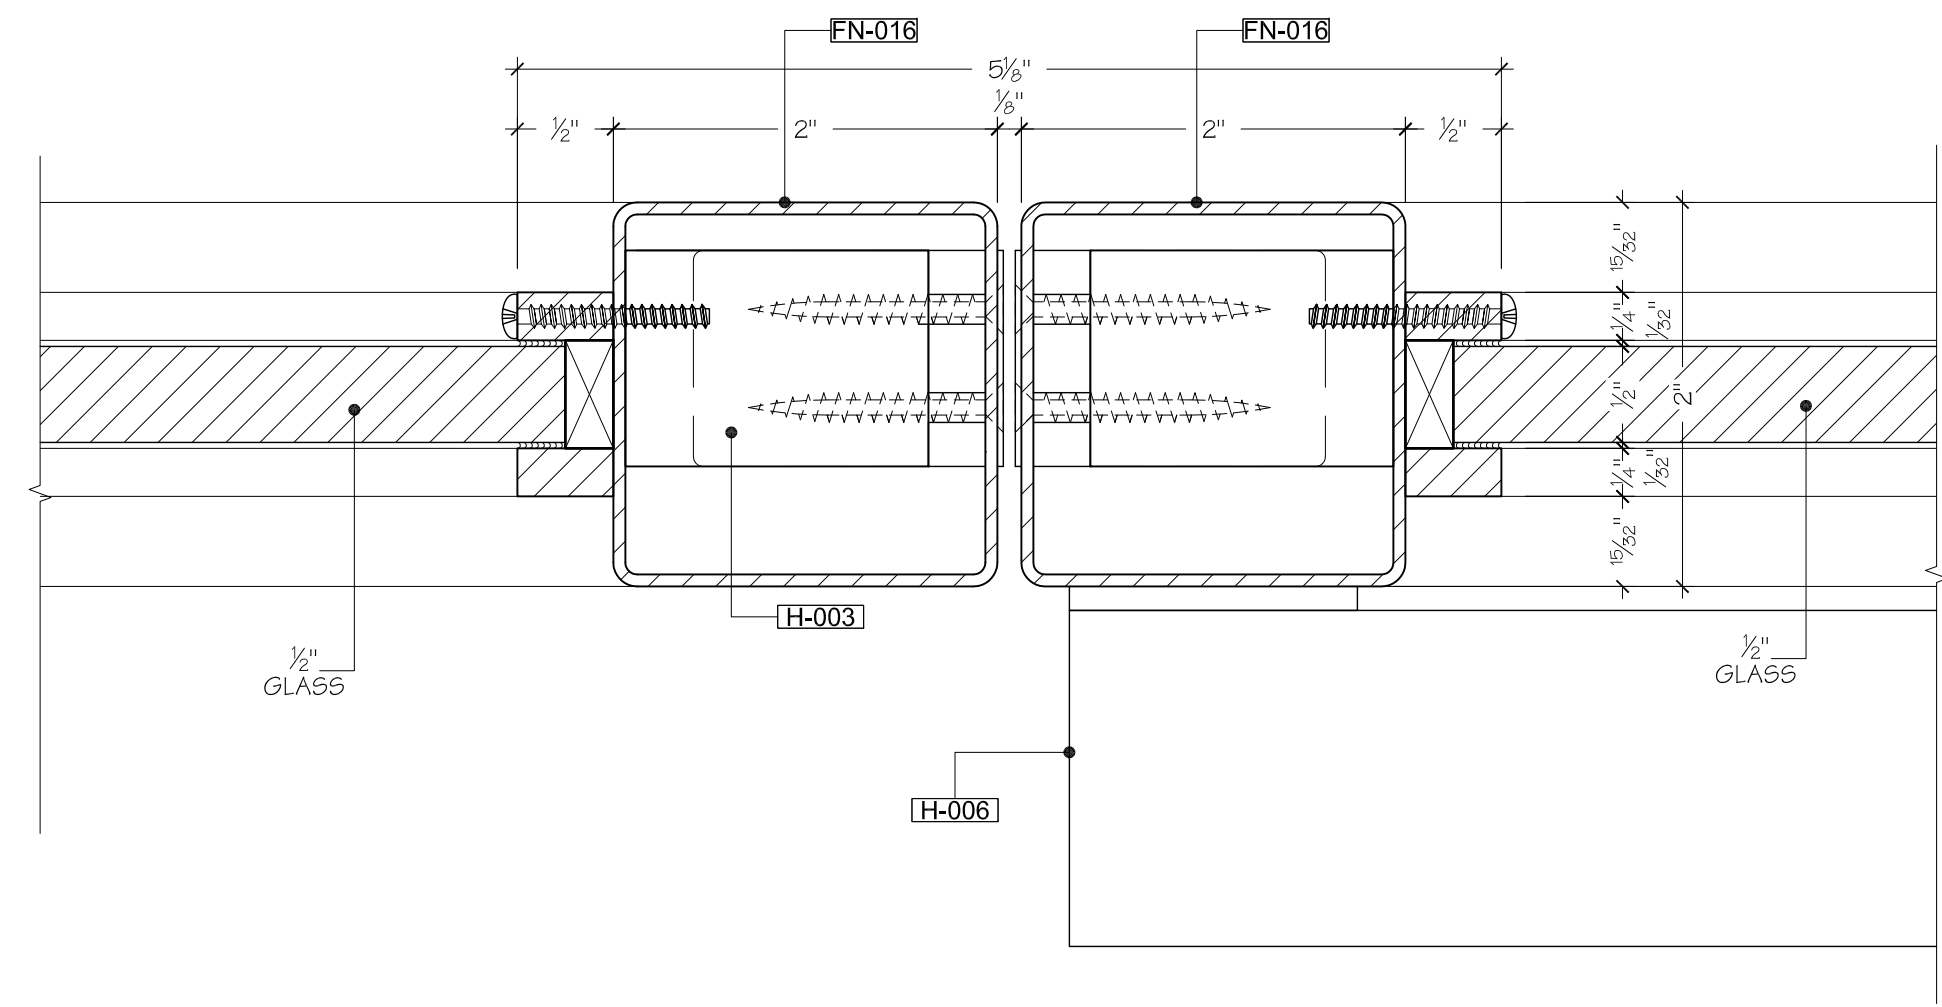

D1 DETAIL
SCALE: FULL DOOR D01 ENTRY

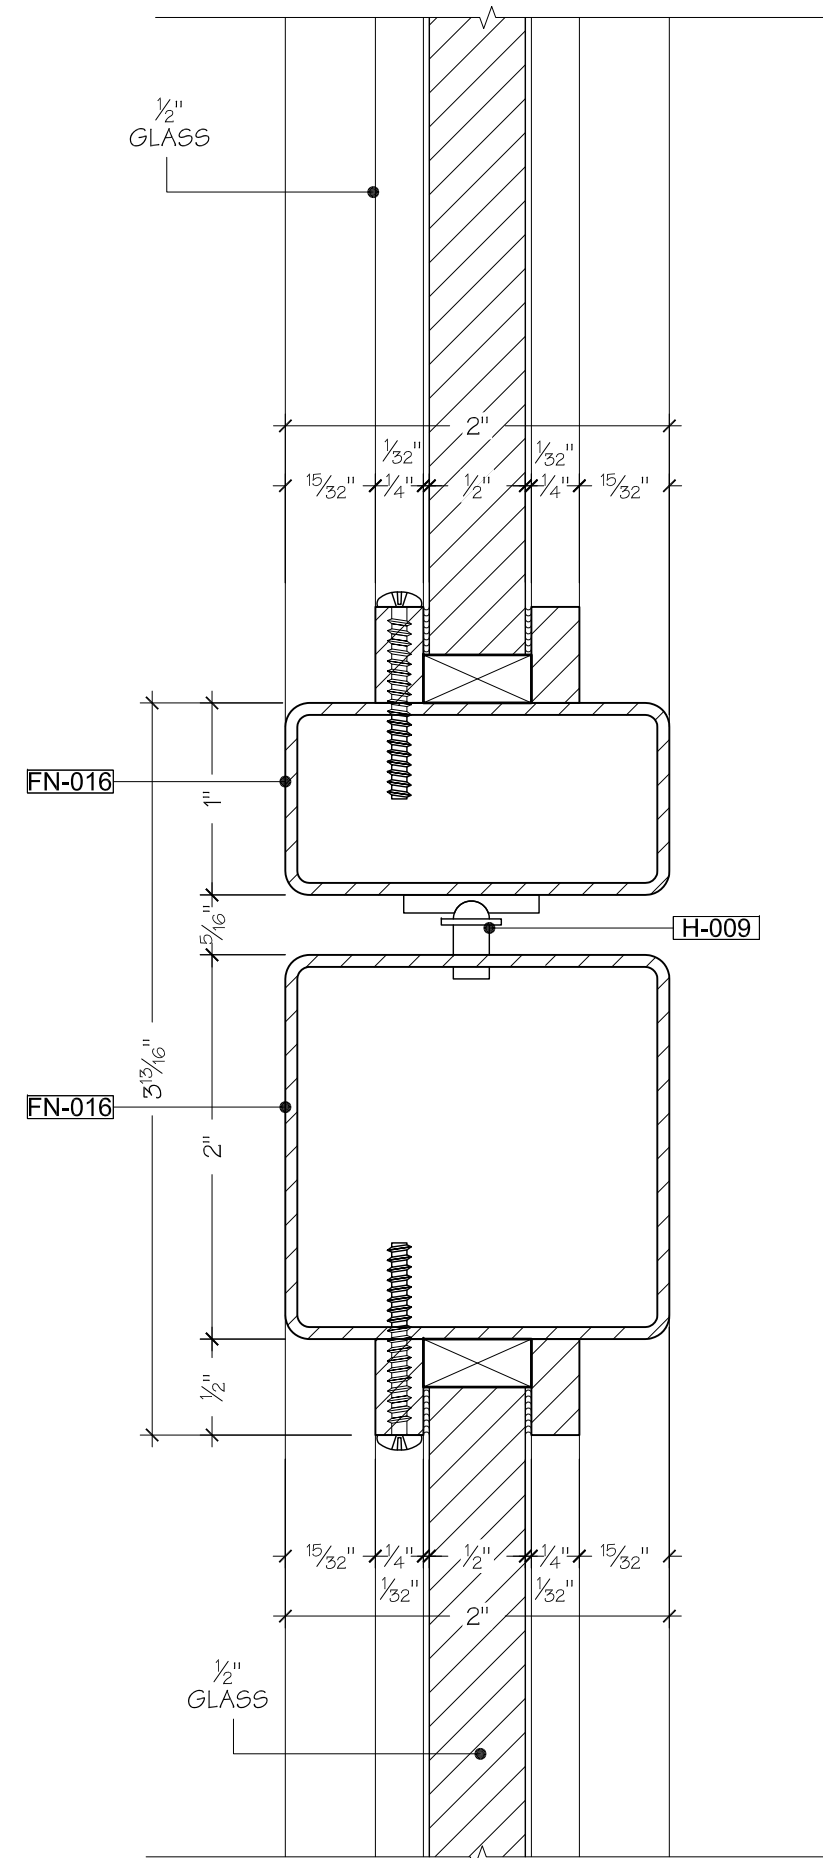

D2 DETAIL
SCALE: FULL DOOR D01 ENTRY

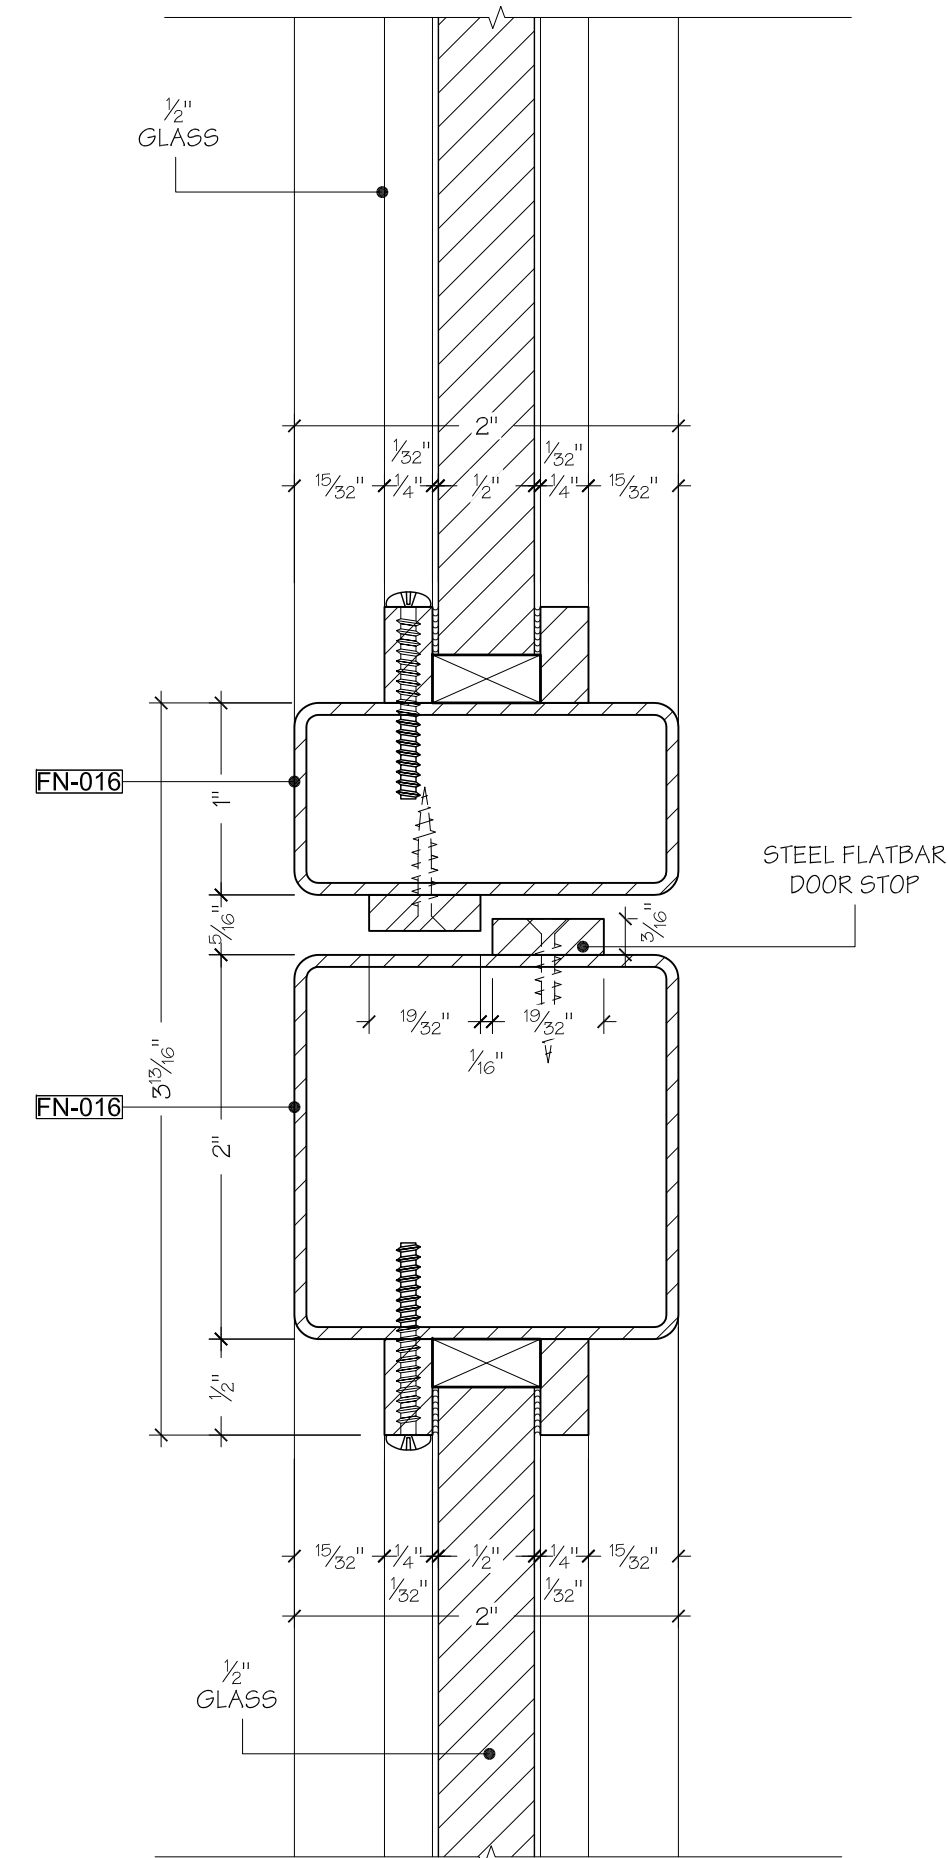

D3 DETAIL
SCALE: FULL DOOR D01 ENTRY



SPECIAL NOTES
PLEASE NOTE ALL DIMENSIONS REFLECTED ON THIS DRAWING ARE BASED ON ARCHITECTURAL PLANS AND DETAILS AND ARE SUBJECT OF VERIFICATION IN FIELD PRIOR TO MANUFACTURING AND INSTALLATION.

SUBMITTAL
DATE: 06/22/2017 BY: MT FOR: APPROVAL



REVISIONS
DATE: BY: FOR:

PROJECT:
SPRING PLACE
50 VARICK STREET
NEW YORK, NEW YORK 10013
7TH FLOOR


TITLE: DOOR D01 ENTRY
ARCHITECT: BLUARCH ARCHITECTURE
112 WEST 27TH STREET, SUITE 302
NEW YORK, NY 10001

CONTRACTOR: T.B.D.


DRAWN BY: TJ **DATE:** 06/22/2017 **PAGE:** 4.03
SCALE: AS NOTED **JOB NO:** 1607

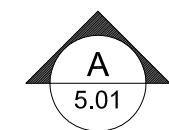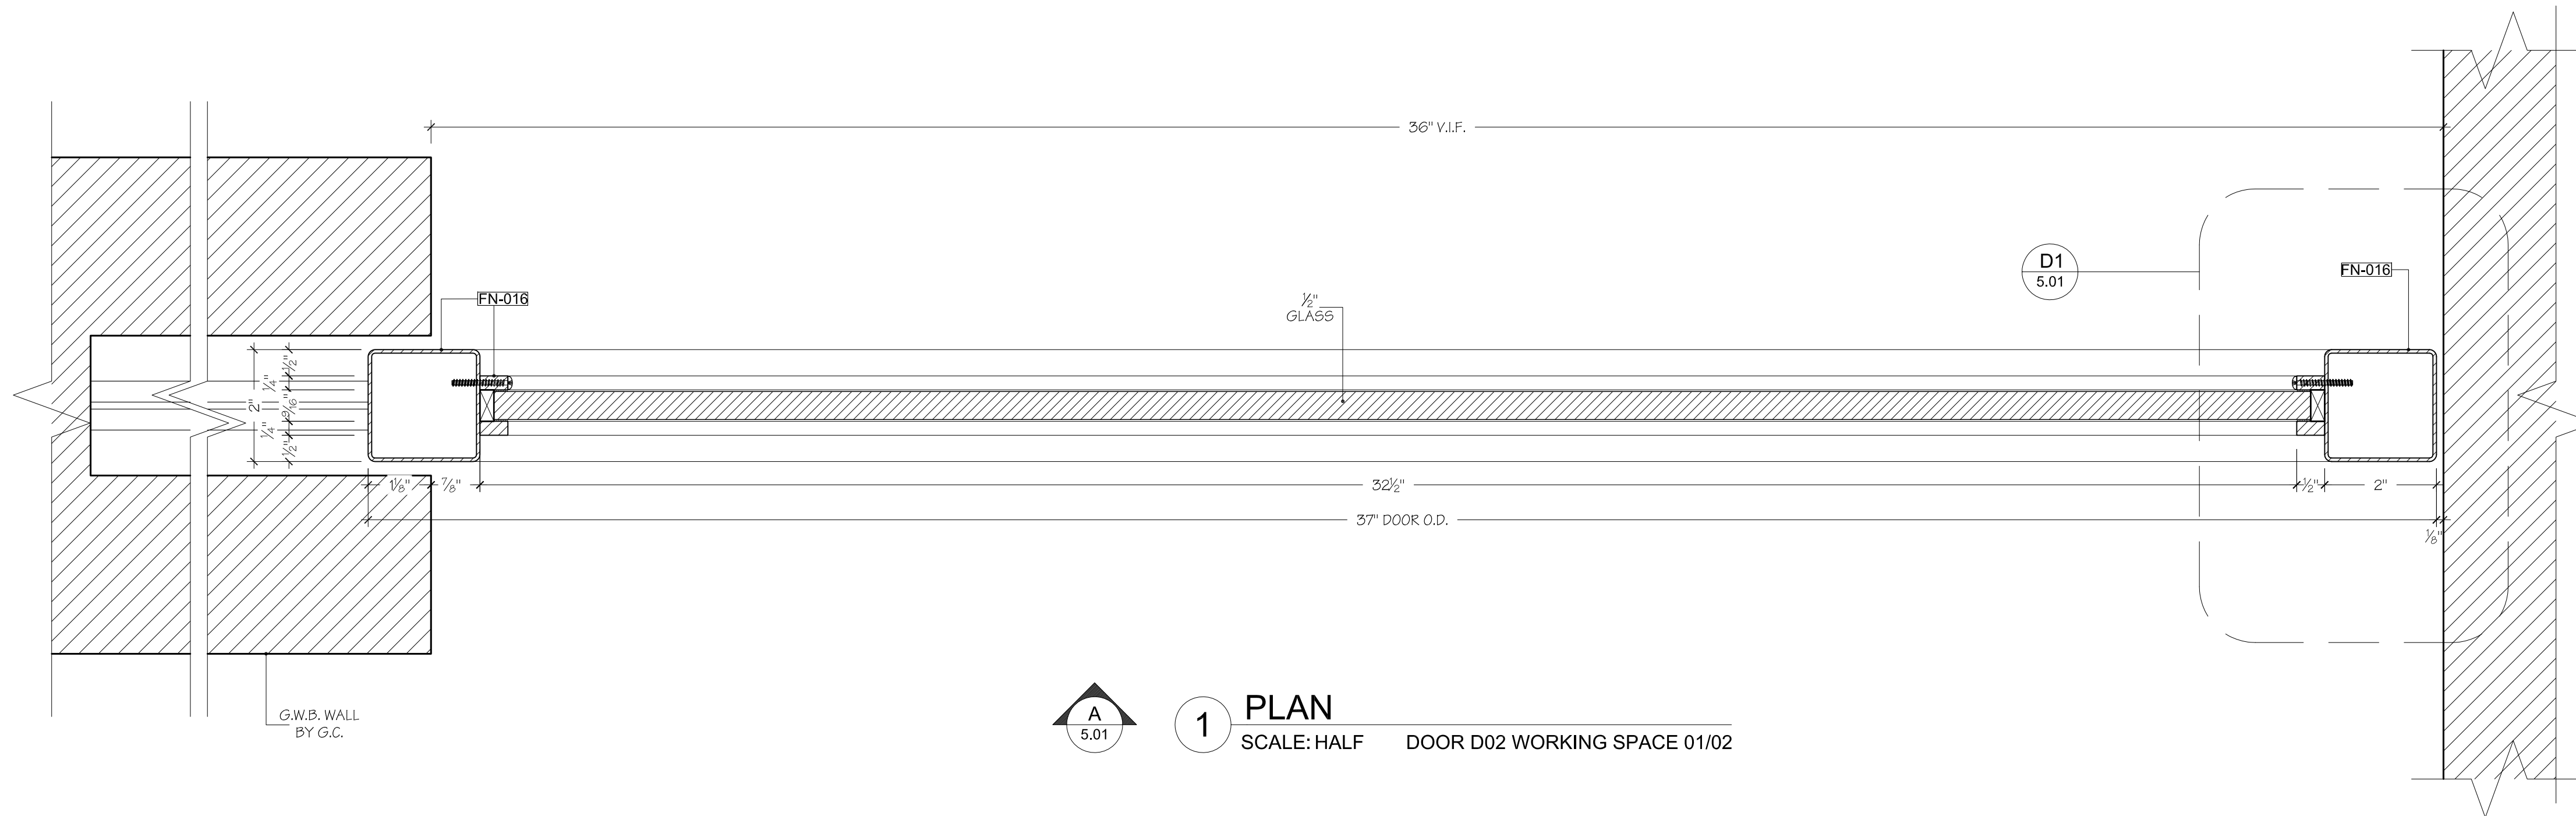

1 PLAN
SCALE: HALF DOOR D02 WORKING SPACE 01/02

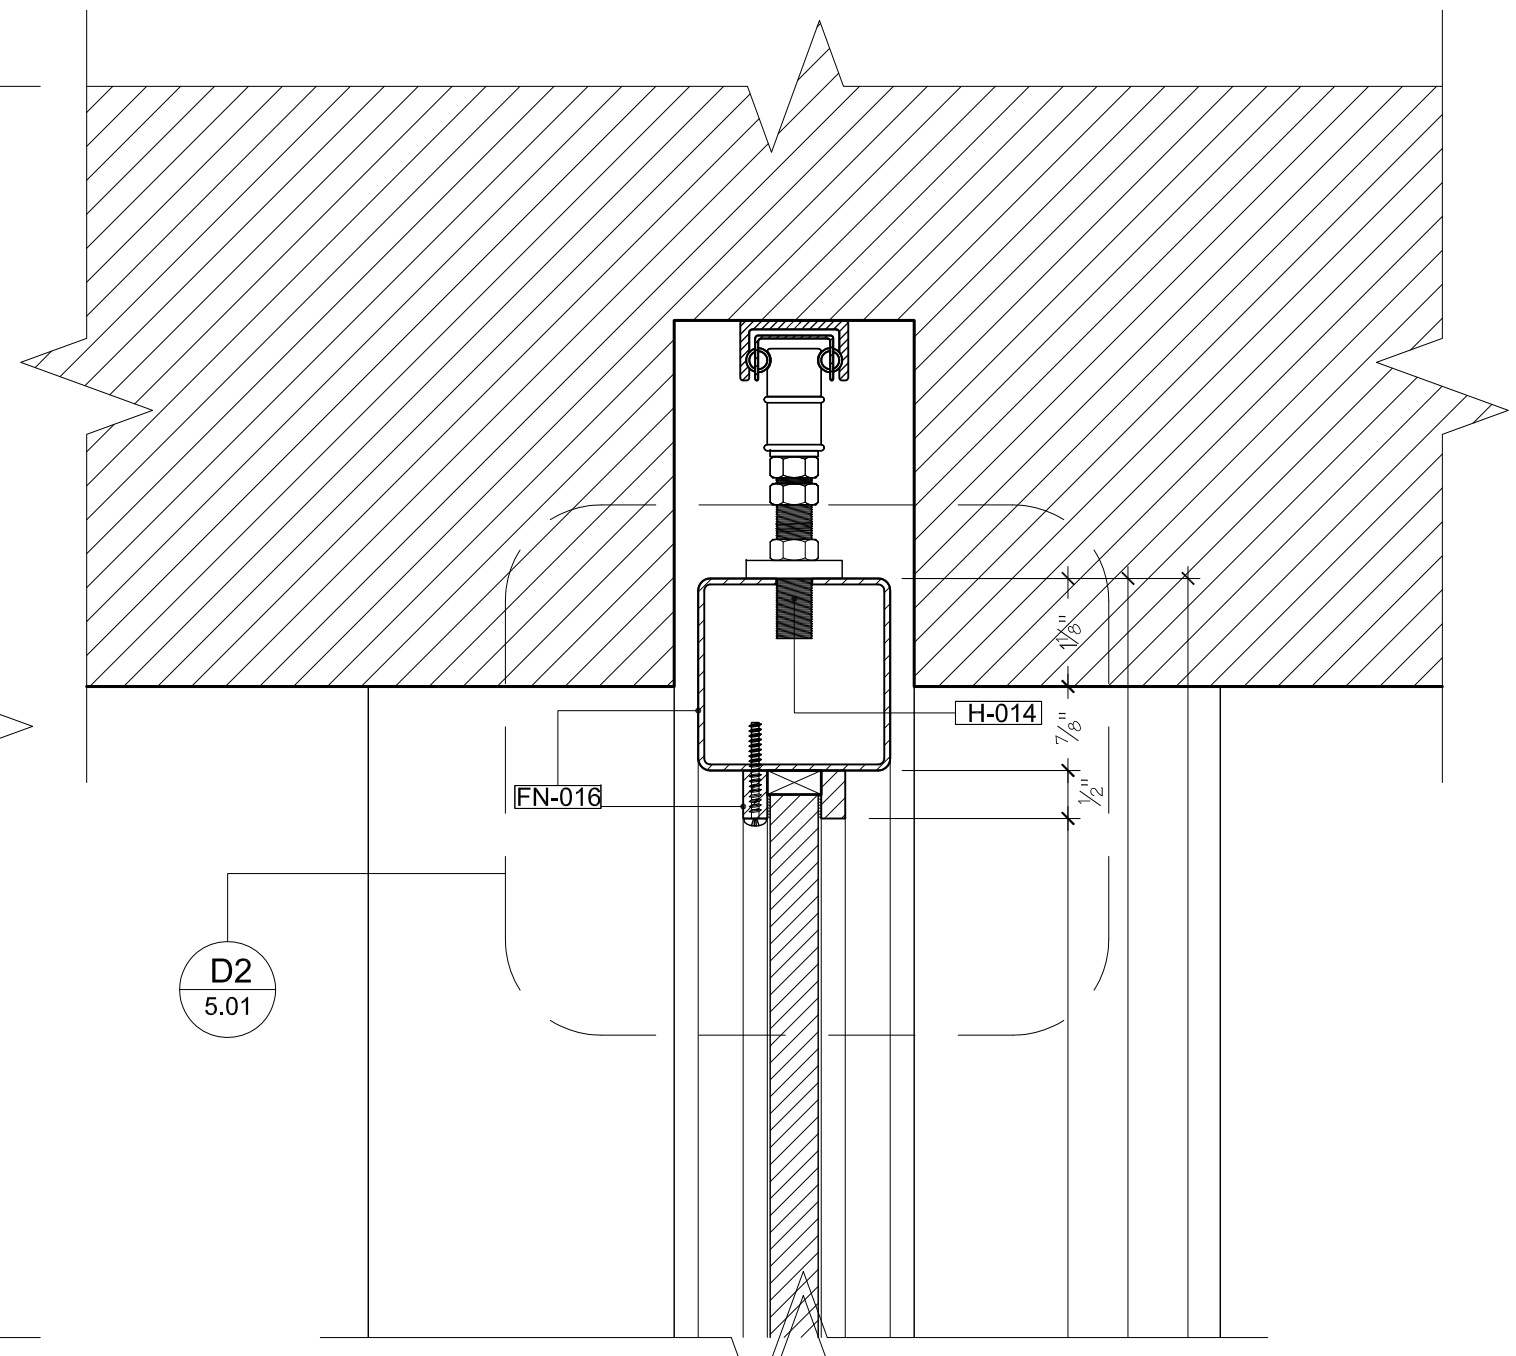


D2
5.01

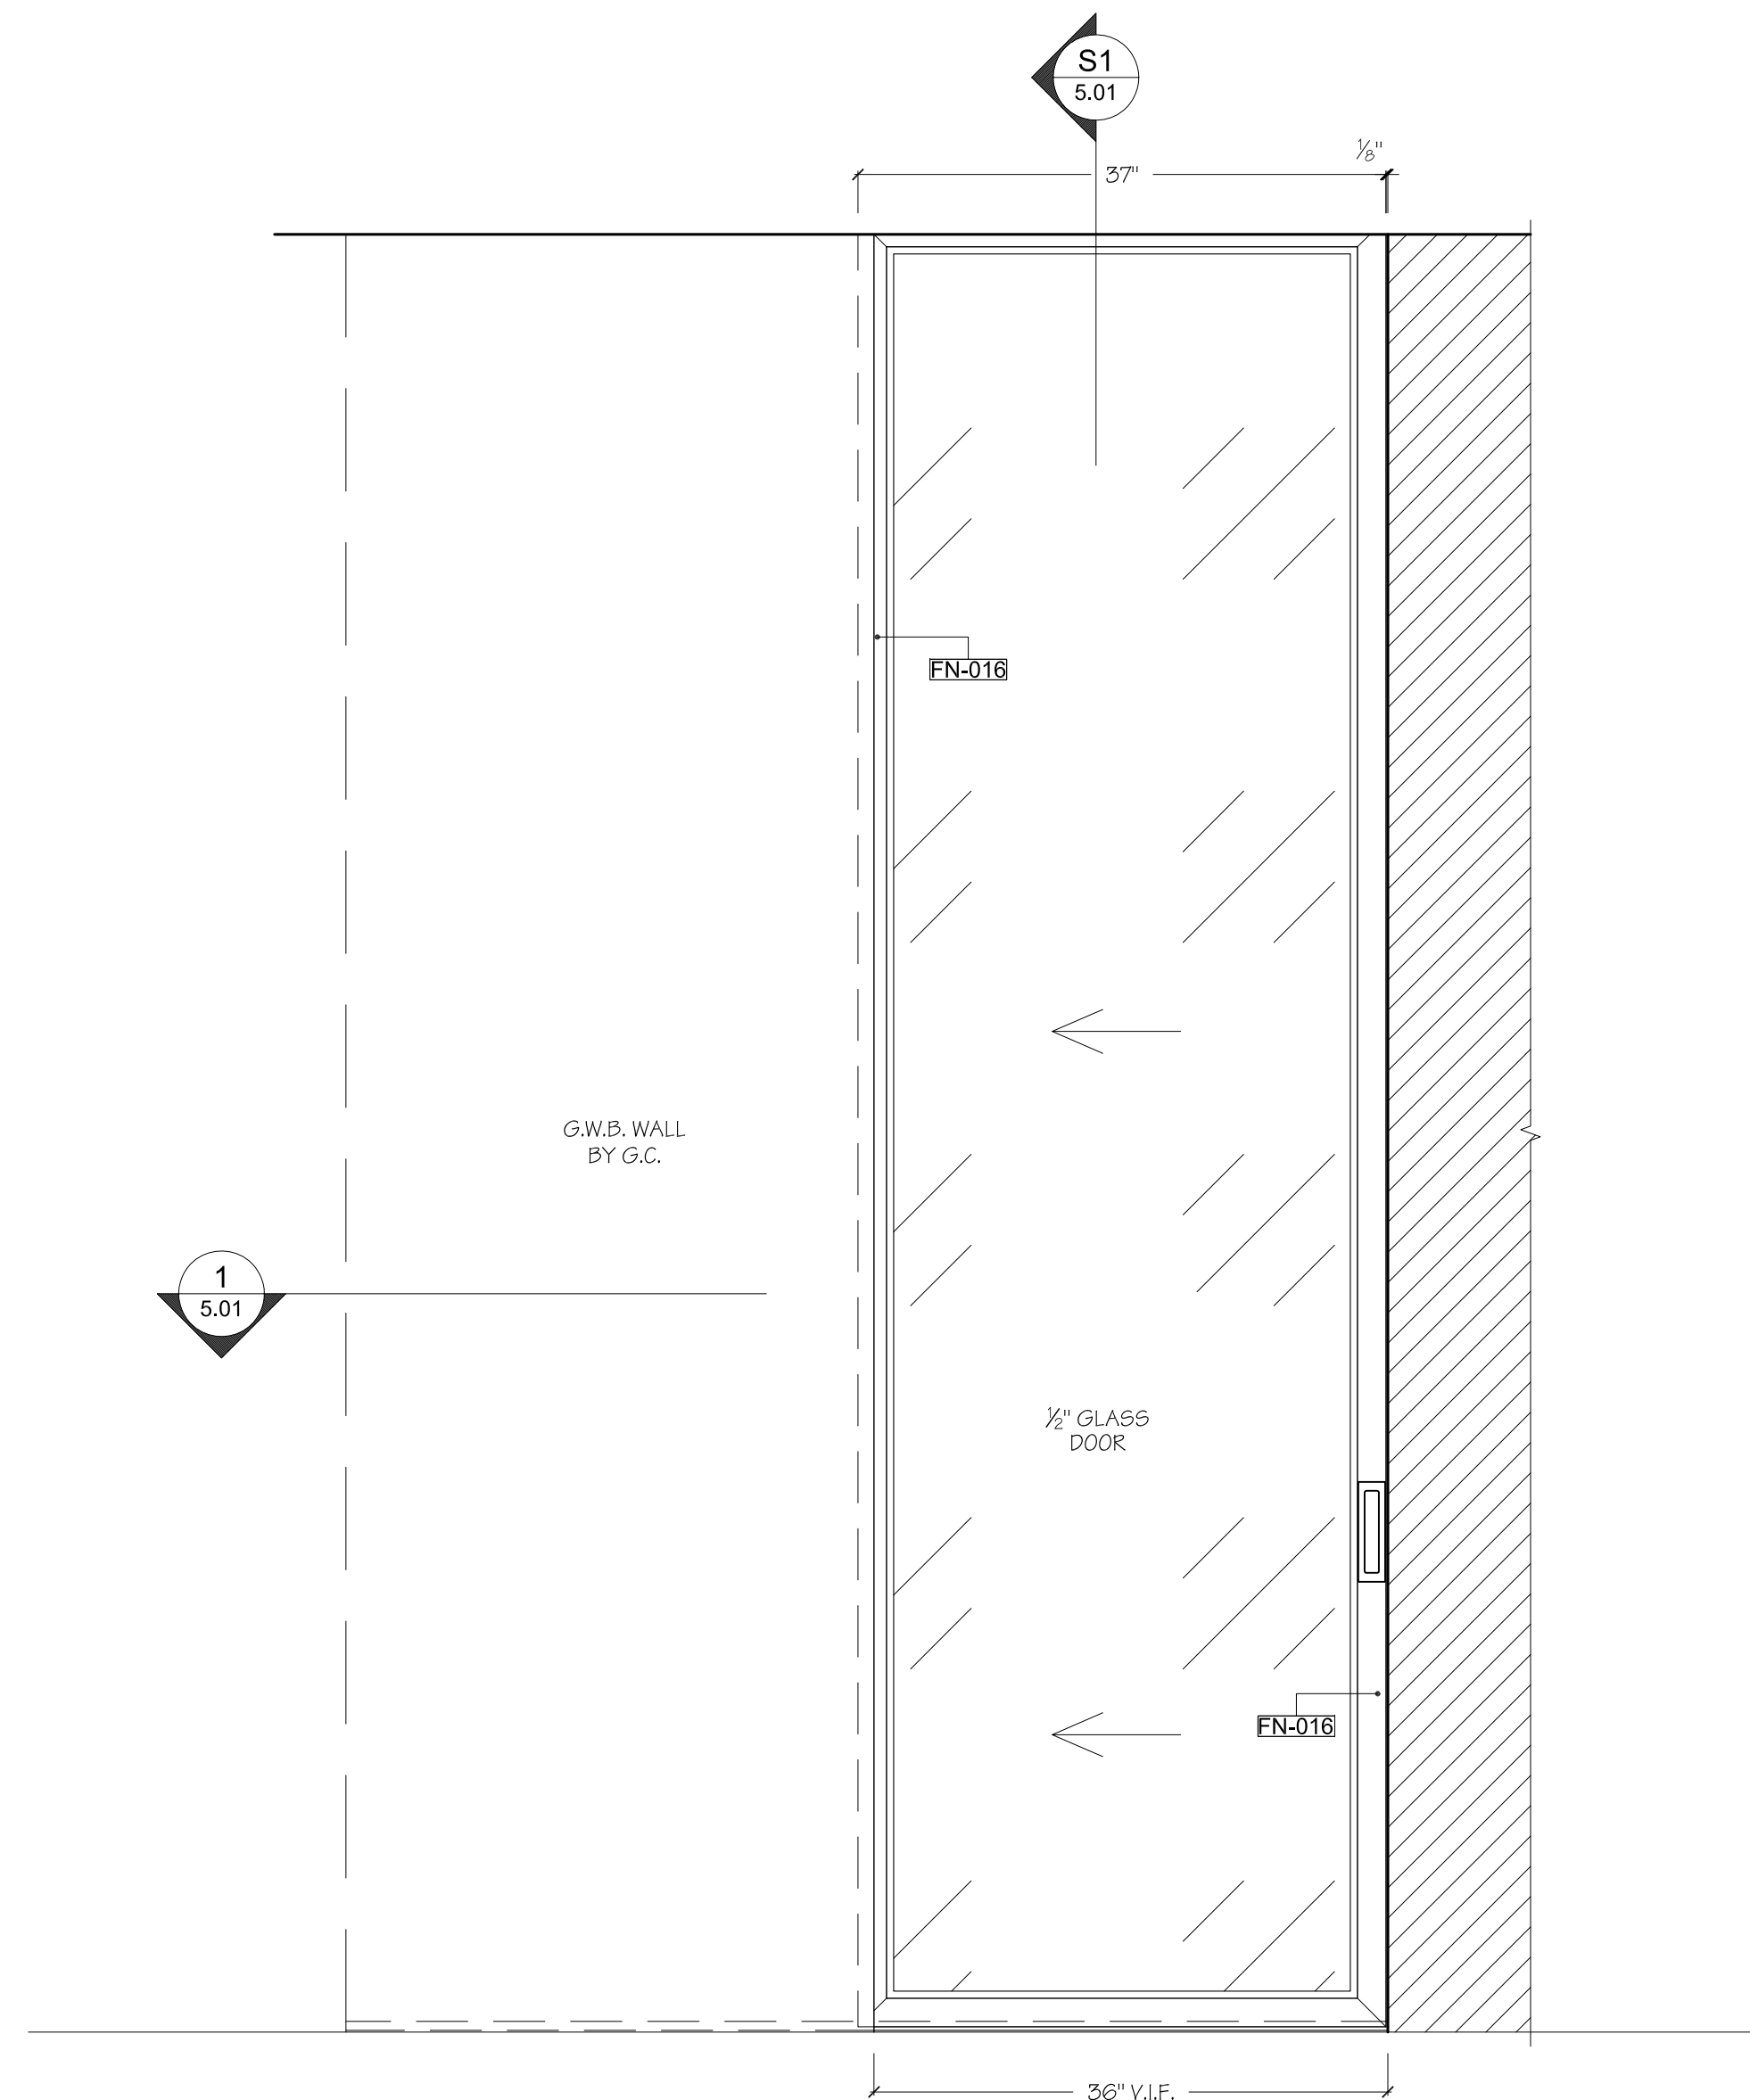


1
5.01


A ELEVATION
SCALE: 1" = 1'-0" DOOR D02 WORKING SPACE 01/02

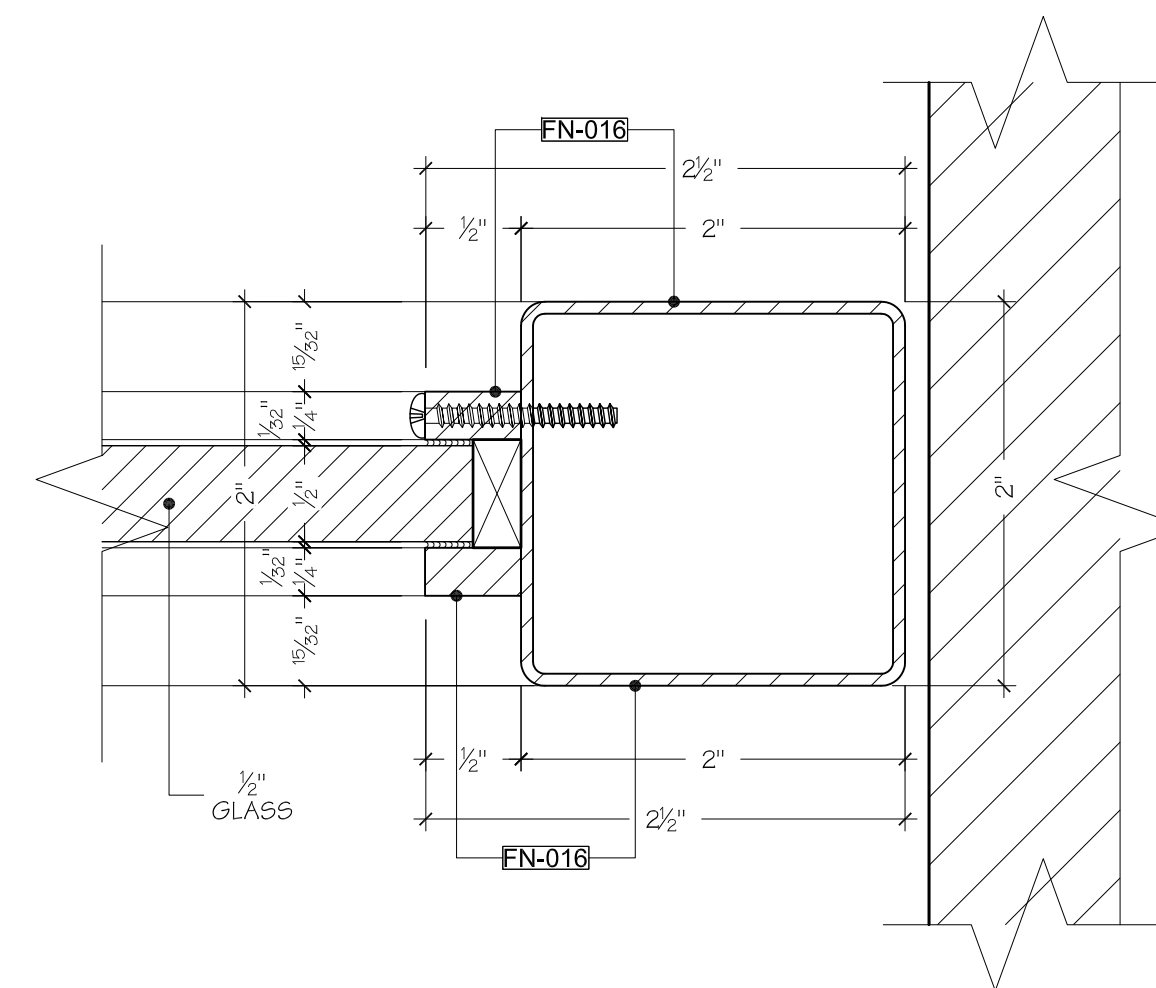


D1 DETAIL
SCALE: FULL DOOR D02 WORKING SPACE 01/02

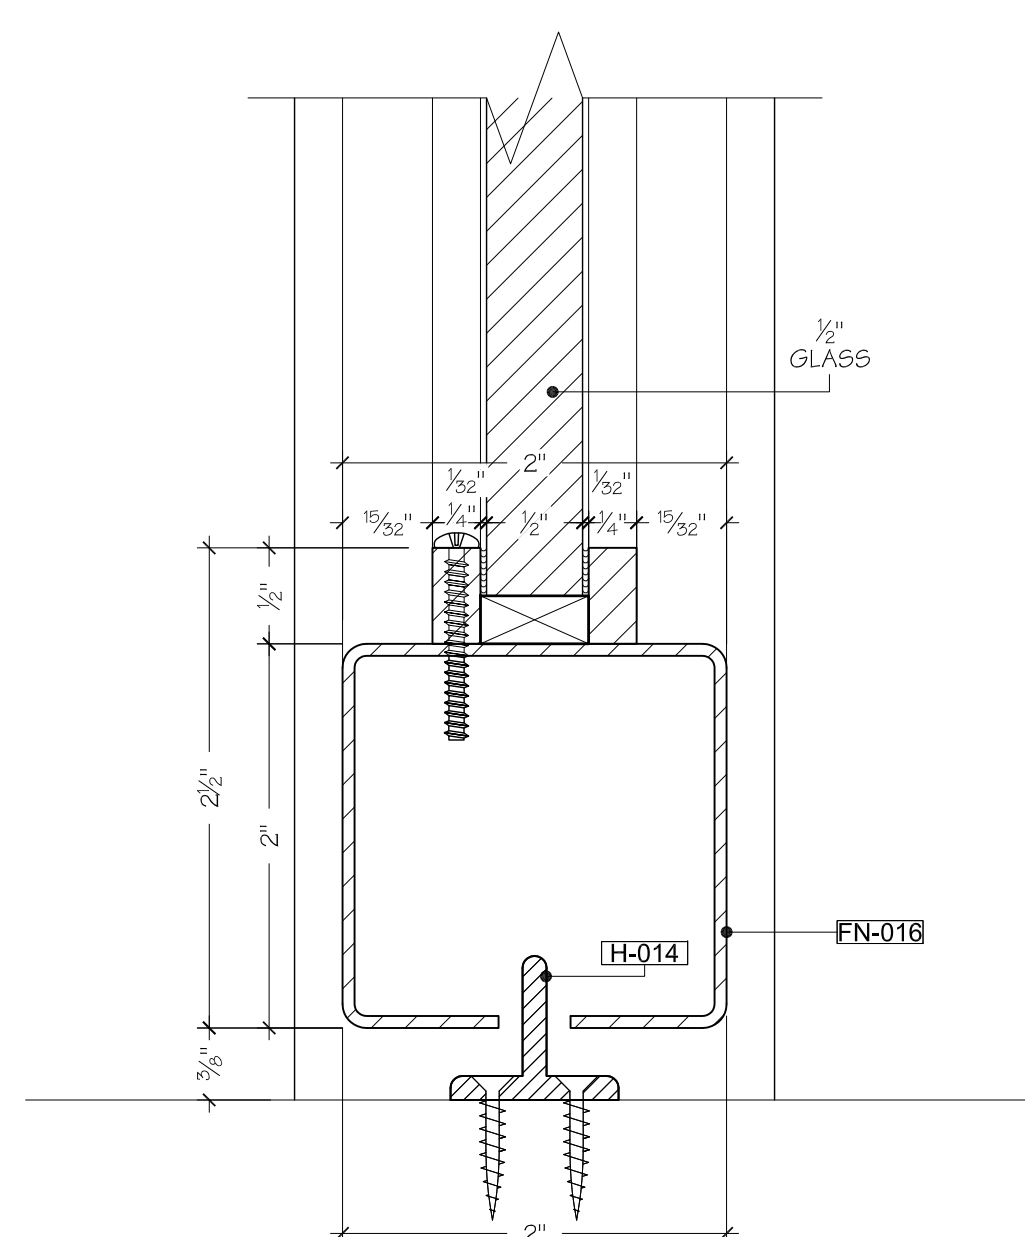

D3 DETAIL
SCALE: FULL DOOR D02 WORKING SPACE 01/02

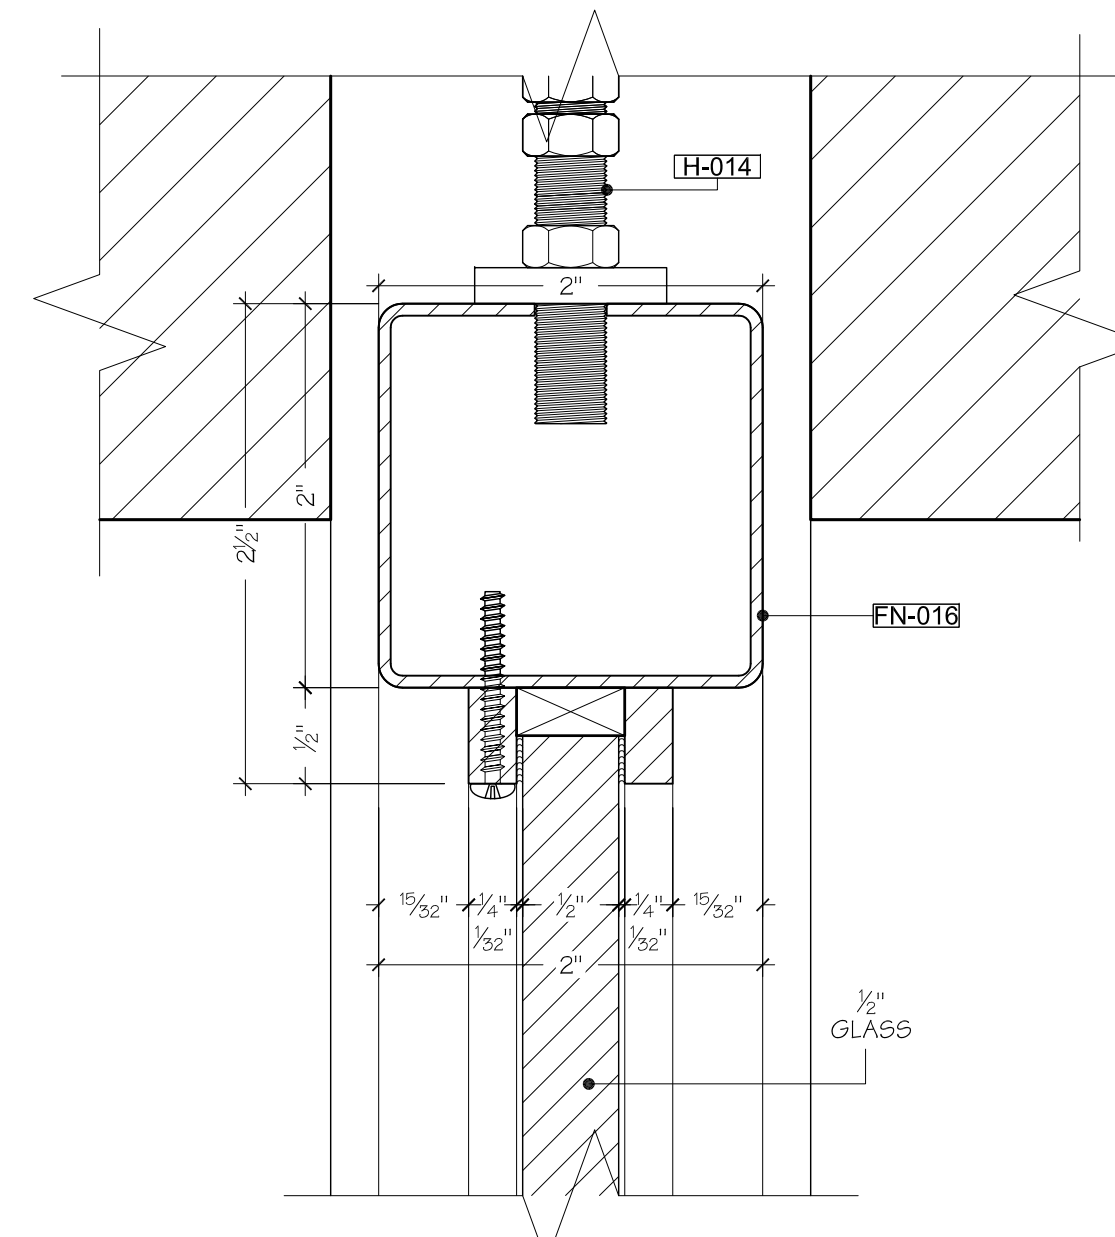

D2 DETAIL
SCALE: FULL DOOR D02 WORKING SPACE 01/02

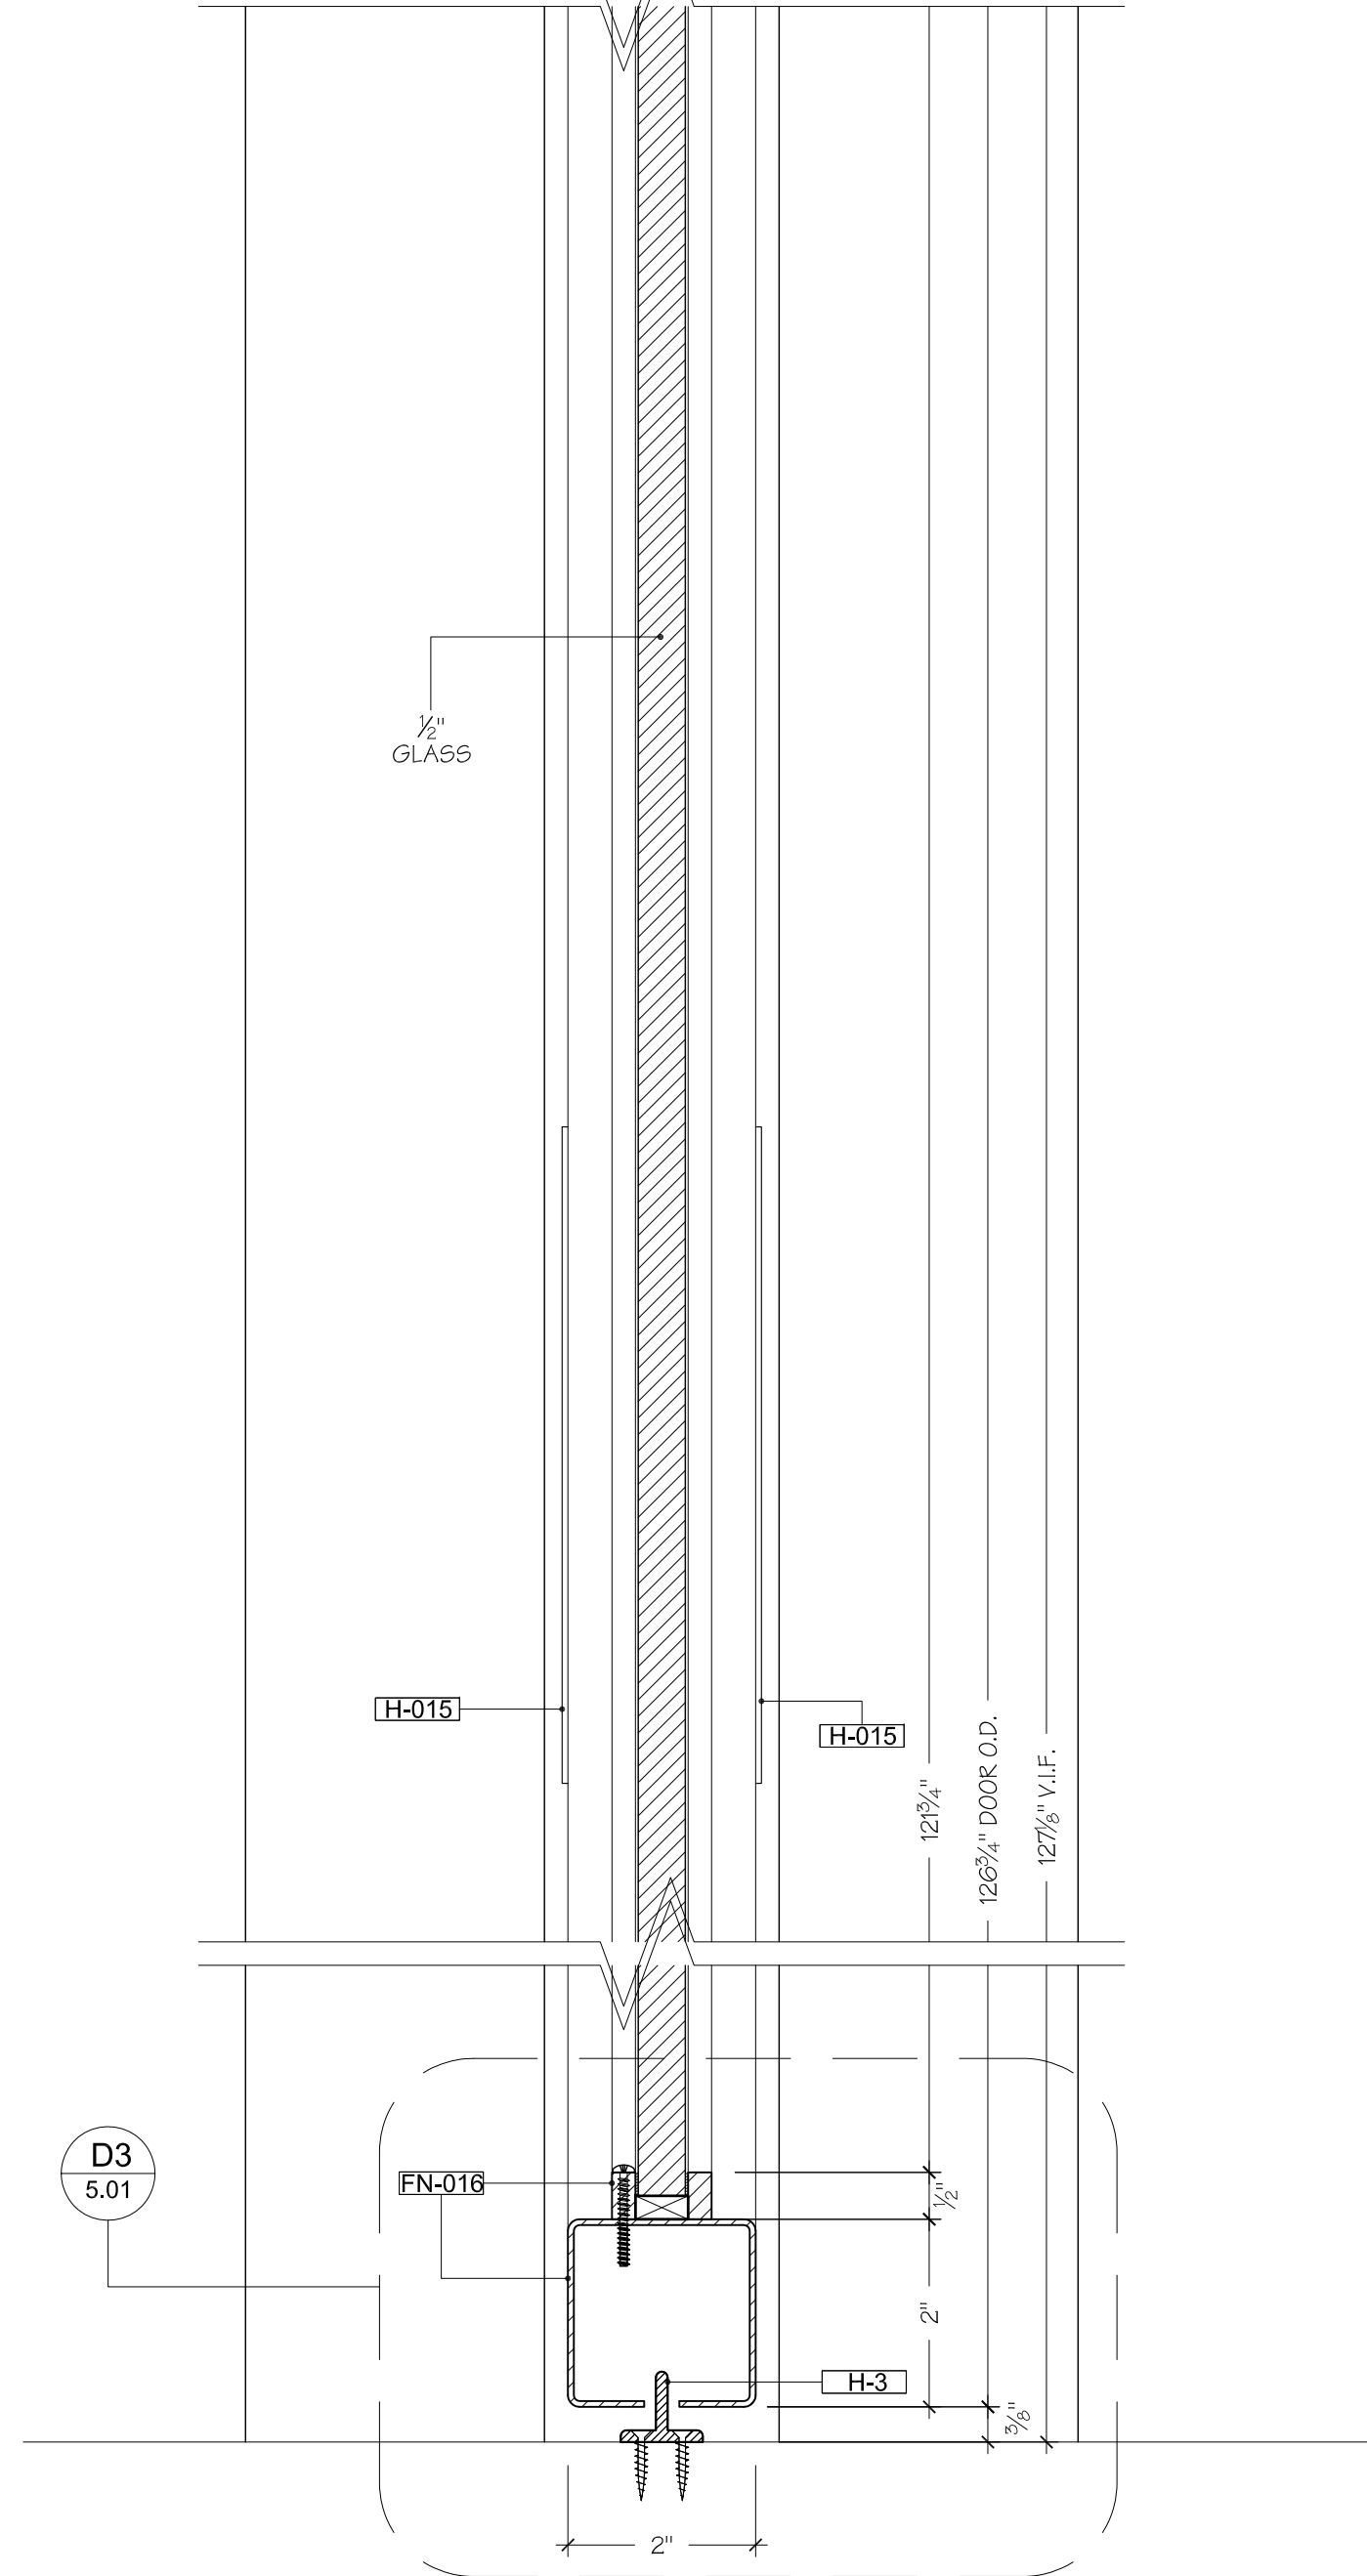

S1 SECTION
SCALE: HALF DOOR D02 WORKING SPACE 01/02




SPECIAL NOTES
PLEASE NOTE ALL DIMENSIONS REFLECTED ON THIS DRAWING ARE BASED ON ARCHITECTURAL PLANS AND DETAILS AND ARE SUBJECT OF VERIFICATION IN FIELD PRIOR TO MANUFACTURING AND INSTALLATION.

SUBMITTAL
DATE: 06/22/2017 BY: MT FOR: APPROVAL


REVISIONS
DATE: BY: FOR:

PROJECT:
SPRING PLACE
50 VARICK STREET
NEW YORK, NEW YORK 10013
7TH FLOOR
TITLE: DOOR D02 WORKING SPACE 01/02
ARCHITECT: BLUARCH ARCHITECTURE
112 WEST 27TH STREET, SUITE 302
NEW YORK, NY 10001
CONTRACTOR: T.B.D.


DRAWN BY: TJ **DATE:** 06/22/2017 **PAGE:**
SCALE: AS NOTED **JOB NO:** 1607 **5.01**

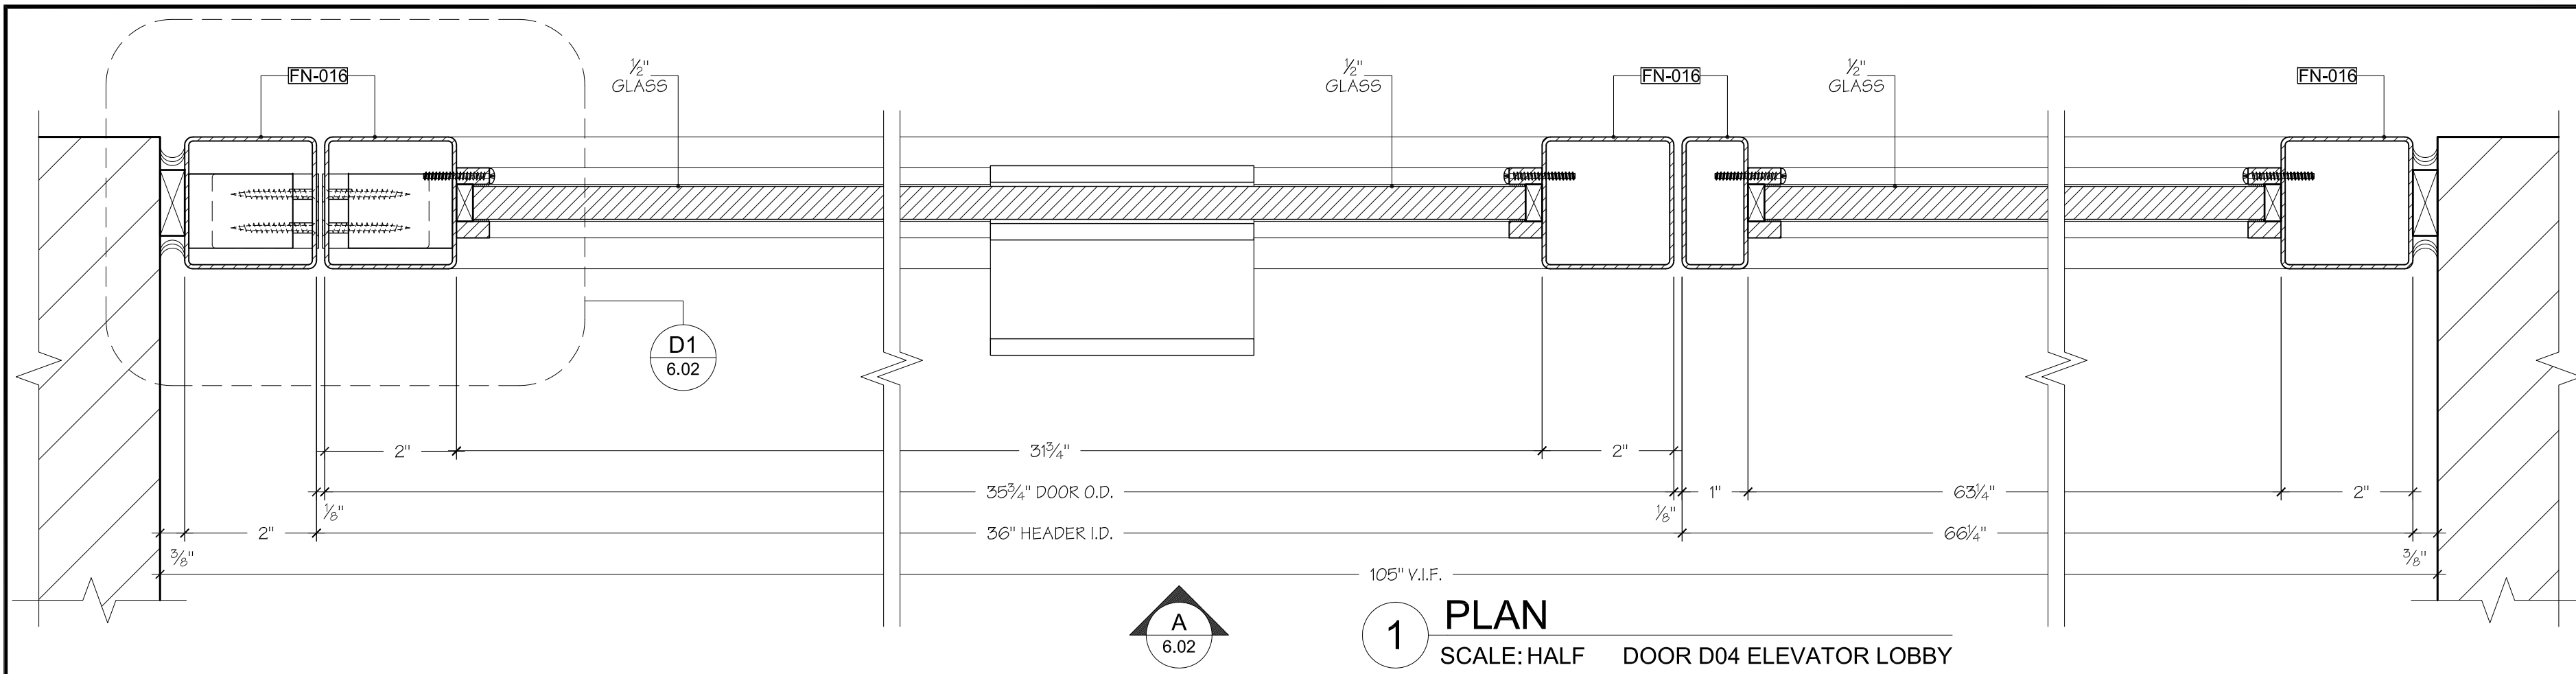


1 PLAN
SCALE: HALF DOOR D04 ELEVATOR LOBBY

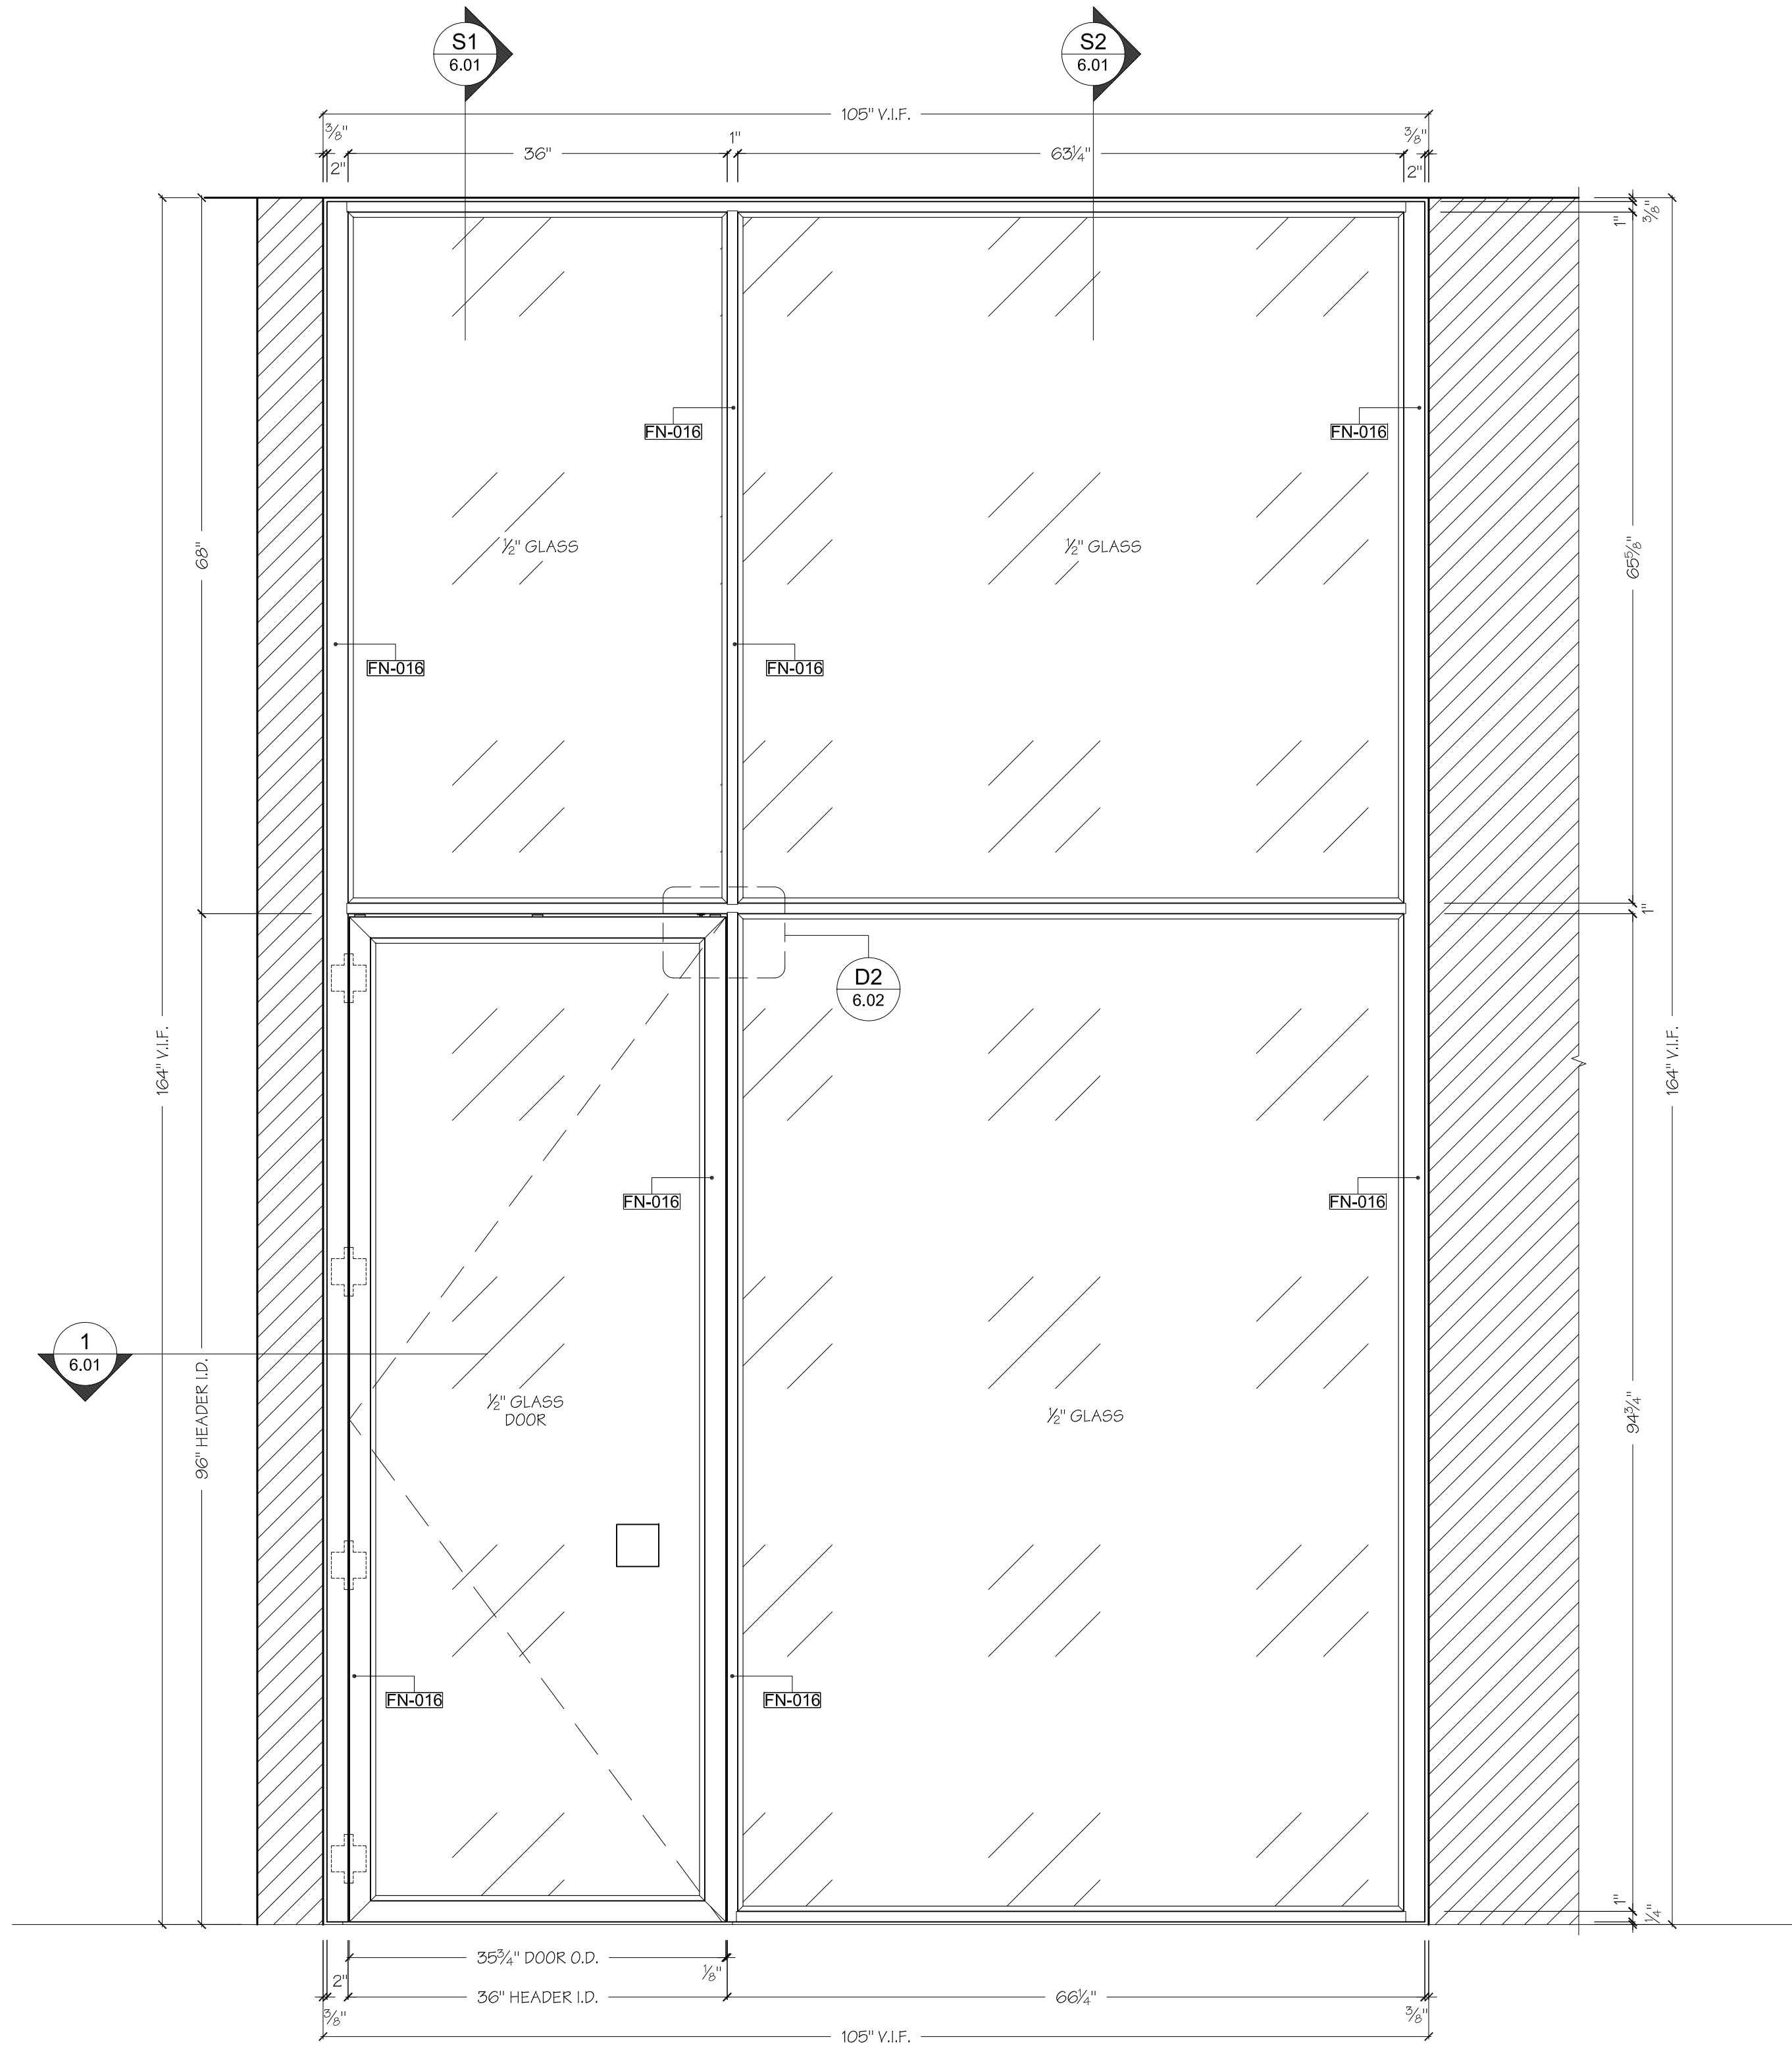

A ELEVATION
SCALE: 1" = 1'-0" DOOR D04 ELEVATOR LOBBY

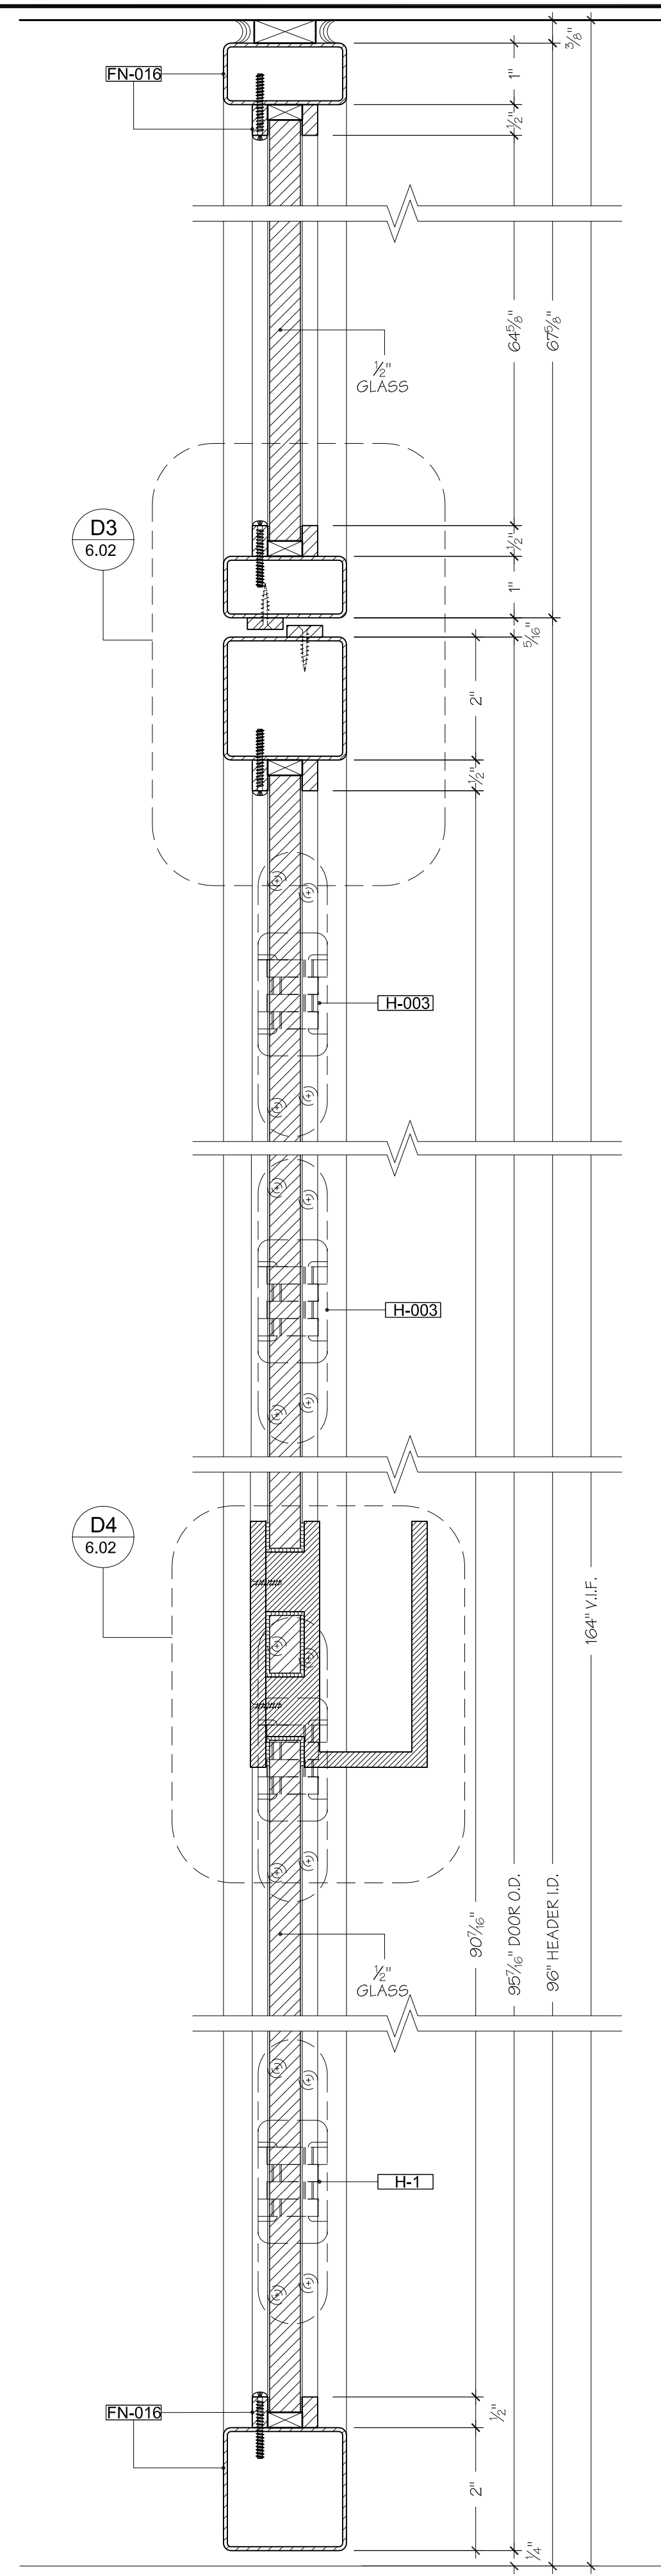

S1 SECTION
SCALE: HALF DOOR D04 ELEVATOR LOBBY

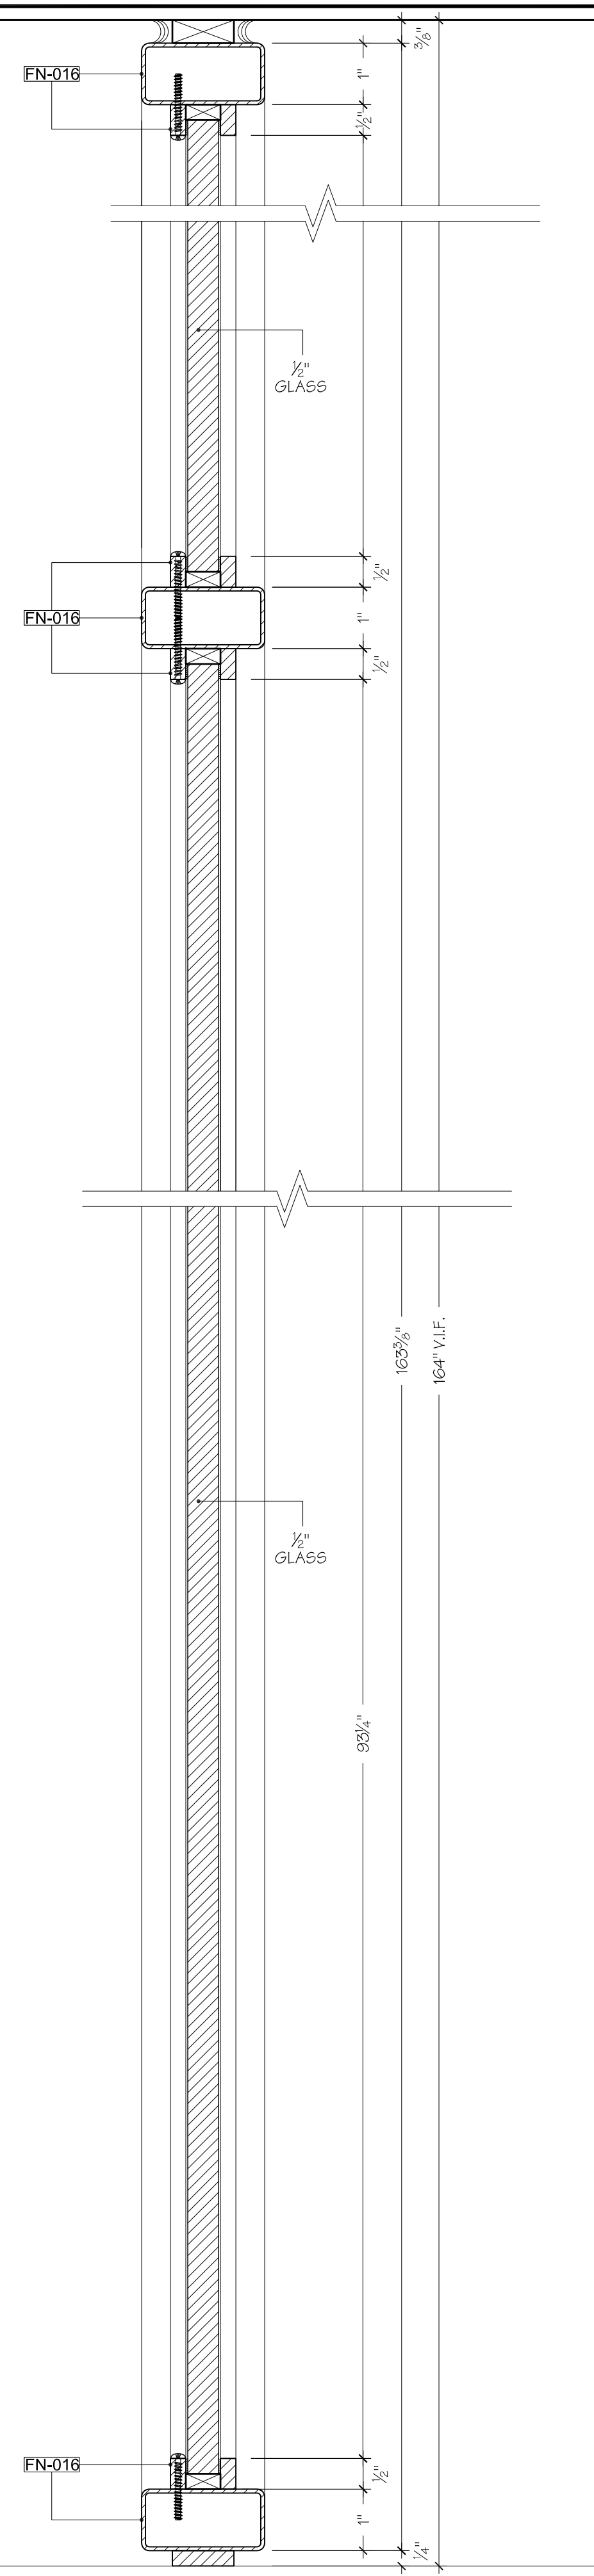

S2 SECTION
SCALE: HALF DOOR D04 ELEVATOR LOBBY



SPECIAL NOTES
PLEASE NOTE ALL DIMENSIONS REFLECTED ON THIS DRAWING ARE BASED ON ARCHITECTURAL PLANS AND DETAILS AND ARE SUBJECT OF VERIFICATION IN FIELD PRIOR TO MANUFACTURING AND INSTALLATION.

SUBMITTAL
DATE: 06/22/2017 BY: MT FOR: APPROVAL

REVISIONS
DATE: BY: FOR:


PROJECT:
SPRING PLACE
50 VARICK STREET
NEW YORK, NEW YORK 10013
7TH FLOOR

TITLE: DOOR D04 ELEVATOR LOBBY
ARCHITECT: BLU|ARCH ARCHITECTURE
112 WEST 27TH STREET, SUITE 302
NEW YORK, NY 10001


CONTRACTOR: T.B.D.

DRAWN BY: TJ **DATE:** 06/22/2017 **PAGE:**
SCALE: AS NOTED **JOB NO:** 1607 **6.01**



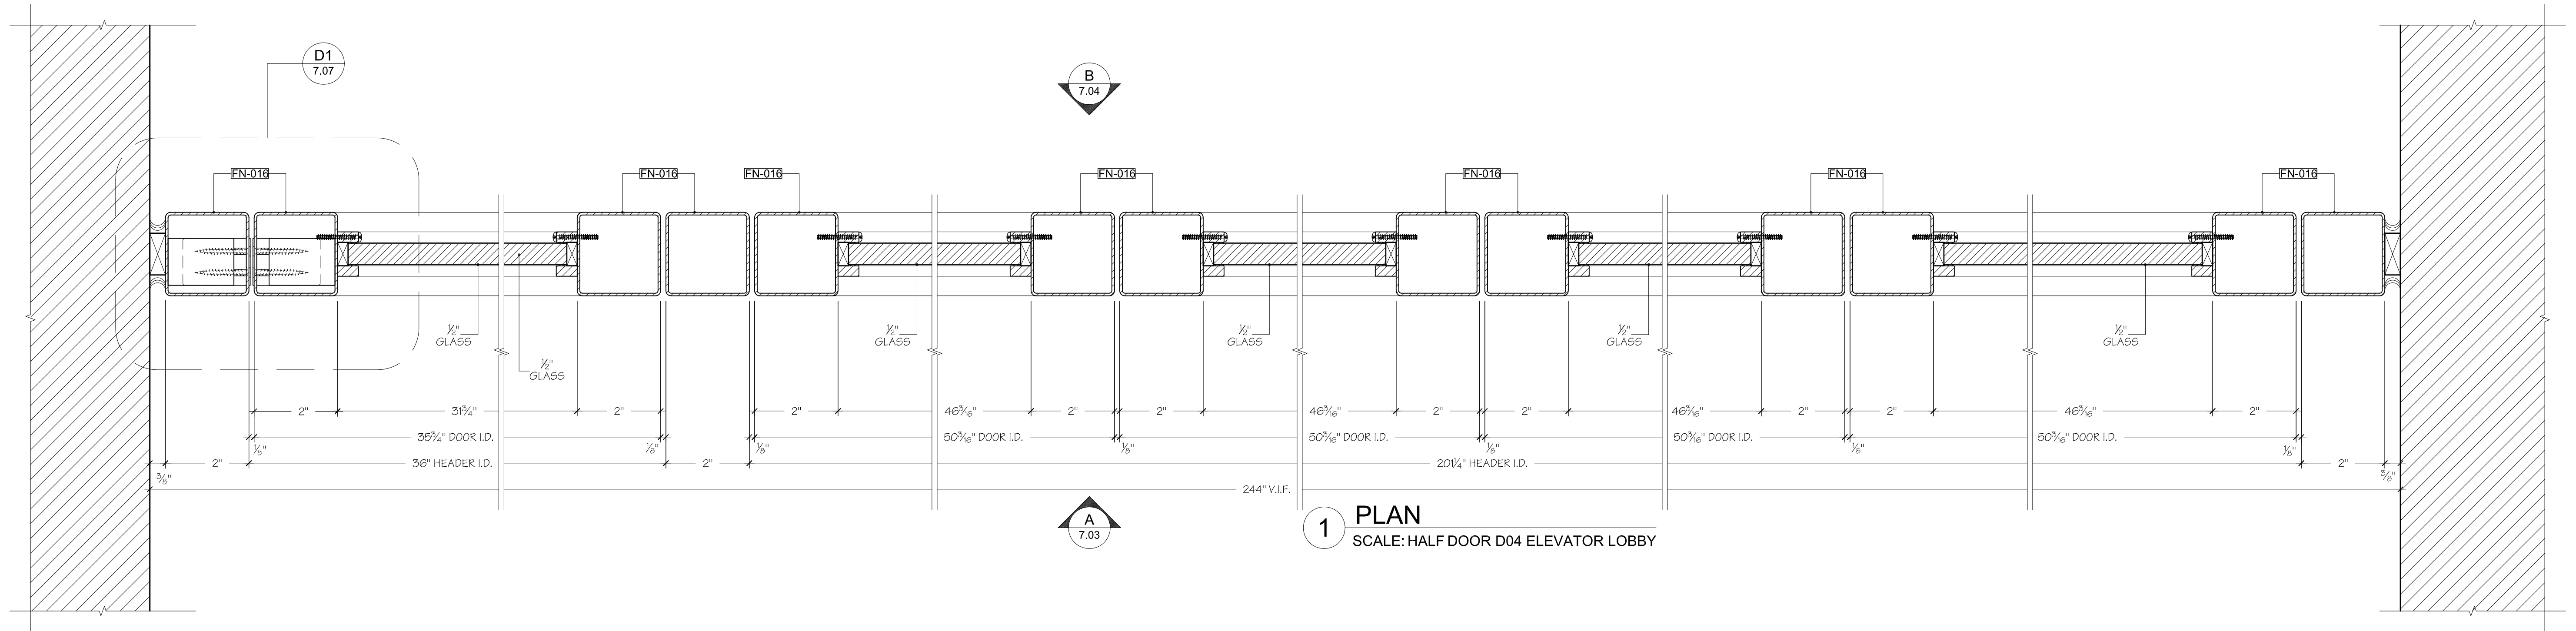

1 PLAN
SCALE: HALF DOOR D04 ELEVATOR LOBBY

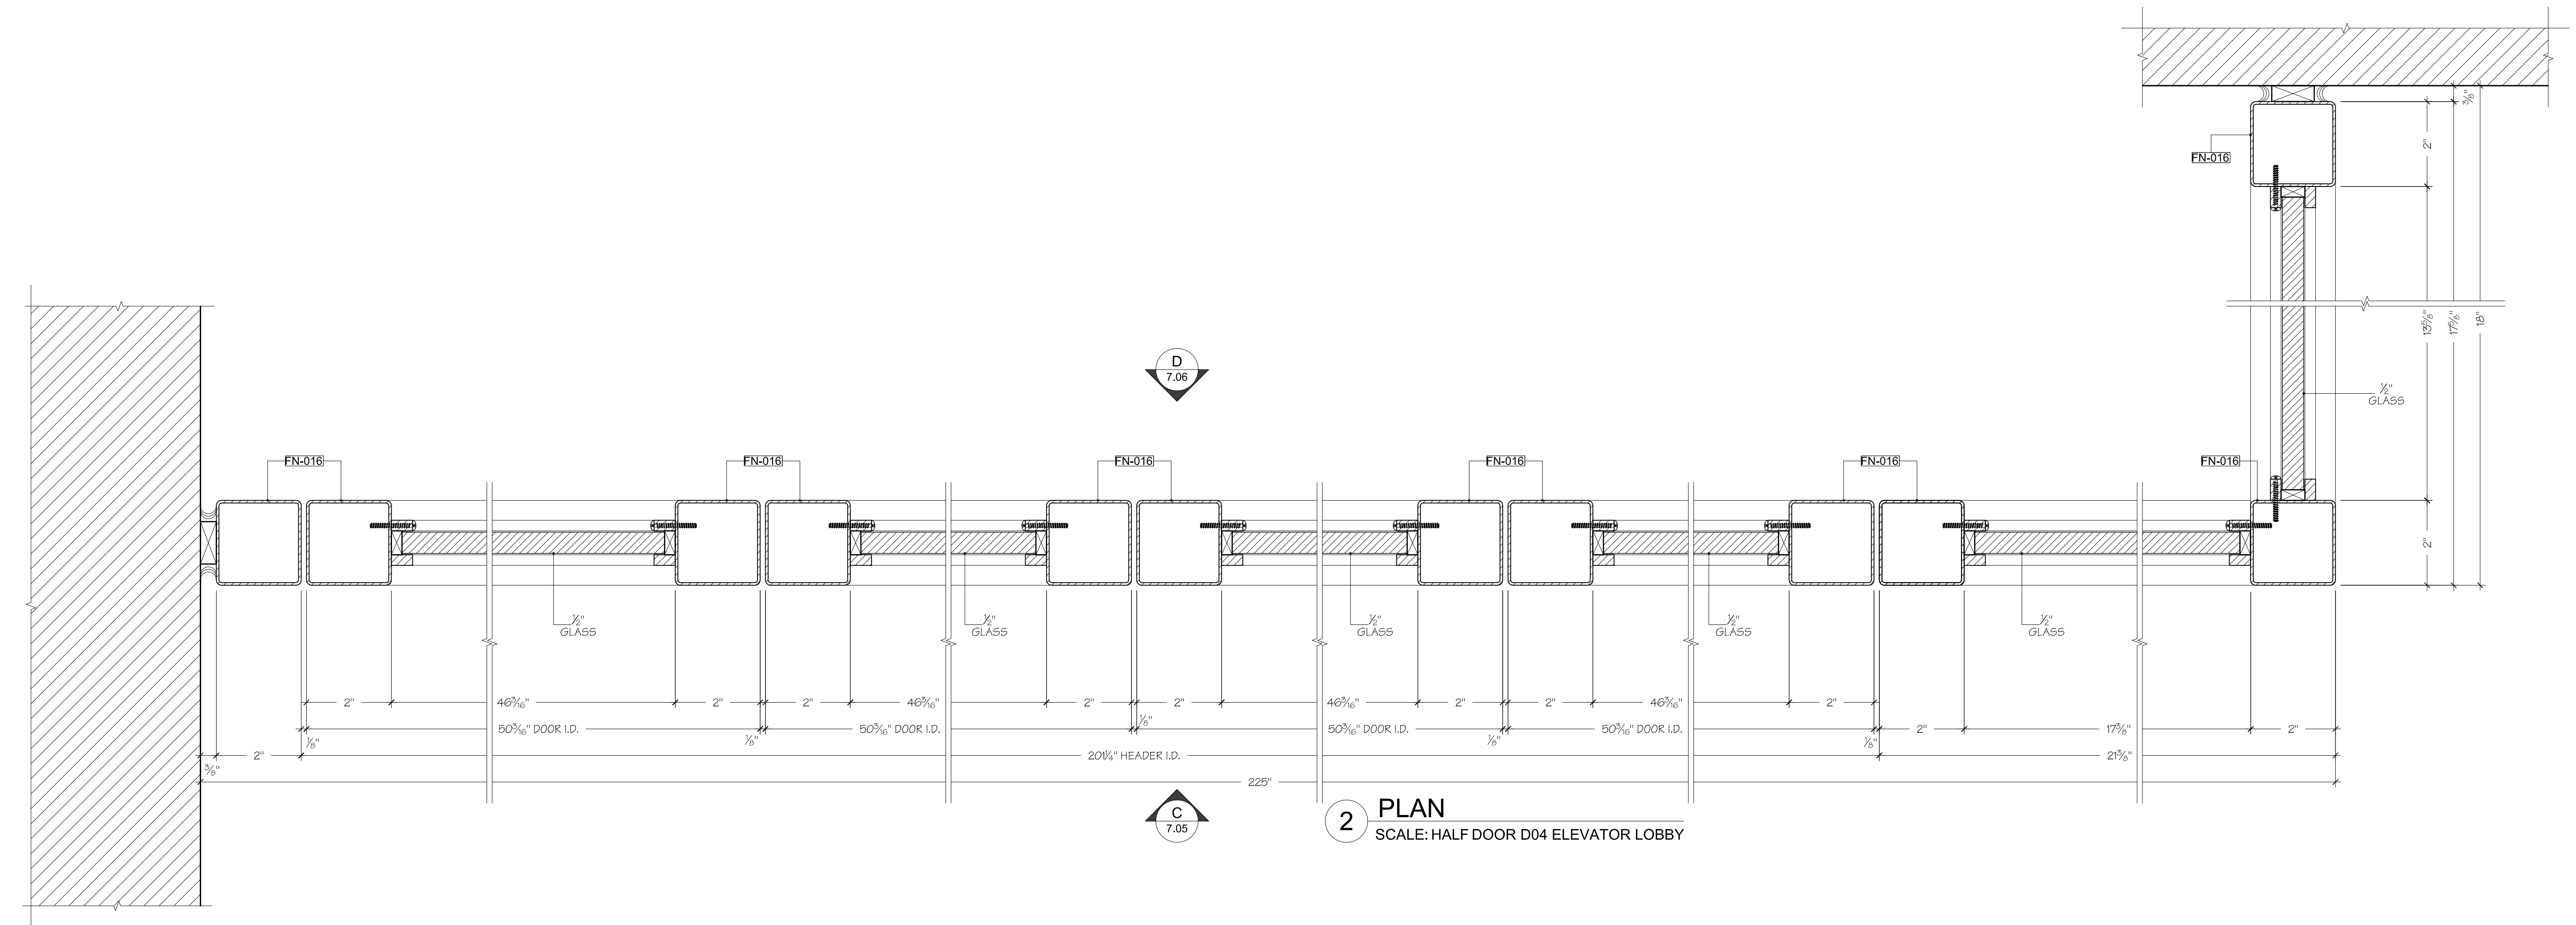

2 PLAN
SCALE: HALF DOOR D04 ELEVATOR LOBBY



SPECIAL NOTES
PLEASE NOTE ALL DIMENSIONS REFLECTED ON THIS DRAWING ARE BASED ON ARCHITECTURAL PLANS AND DETAILS AND ARE SUBJECT OF VERIFICATION IN FIELD PRIOR TO MANUFACTURING AND INSTALLATION.



SUBMITTAL
DATE: 06/22/2017 BY: MT FOR: APPROVAL

REVISIONS
DATE: BY: FOR:

PROJECT:
SPRING PLACE
50 VARICK STREET
NEW YORK, NEW YORK 10013
7TH FLOOR
TITLE: PIVOT DOORS
ARCHITECT: BLUARCH ARCHITECTURE
112 WEST 27TH STREET, SUITE 302
NEW YORK, NY 10001

CONTRACTOR: T.B.D.

DRAWN BY: TJ **DATE:** 06/22/2017 **PAGE:**
SCALE: AS NOTED **JOB NO:** 1607 **7.01**

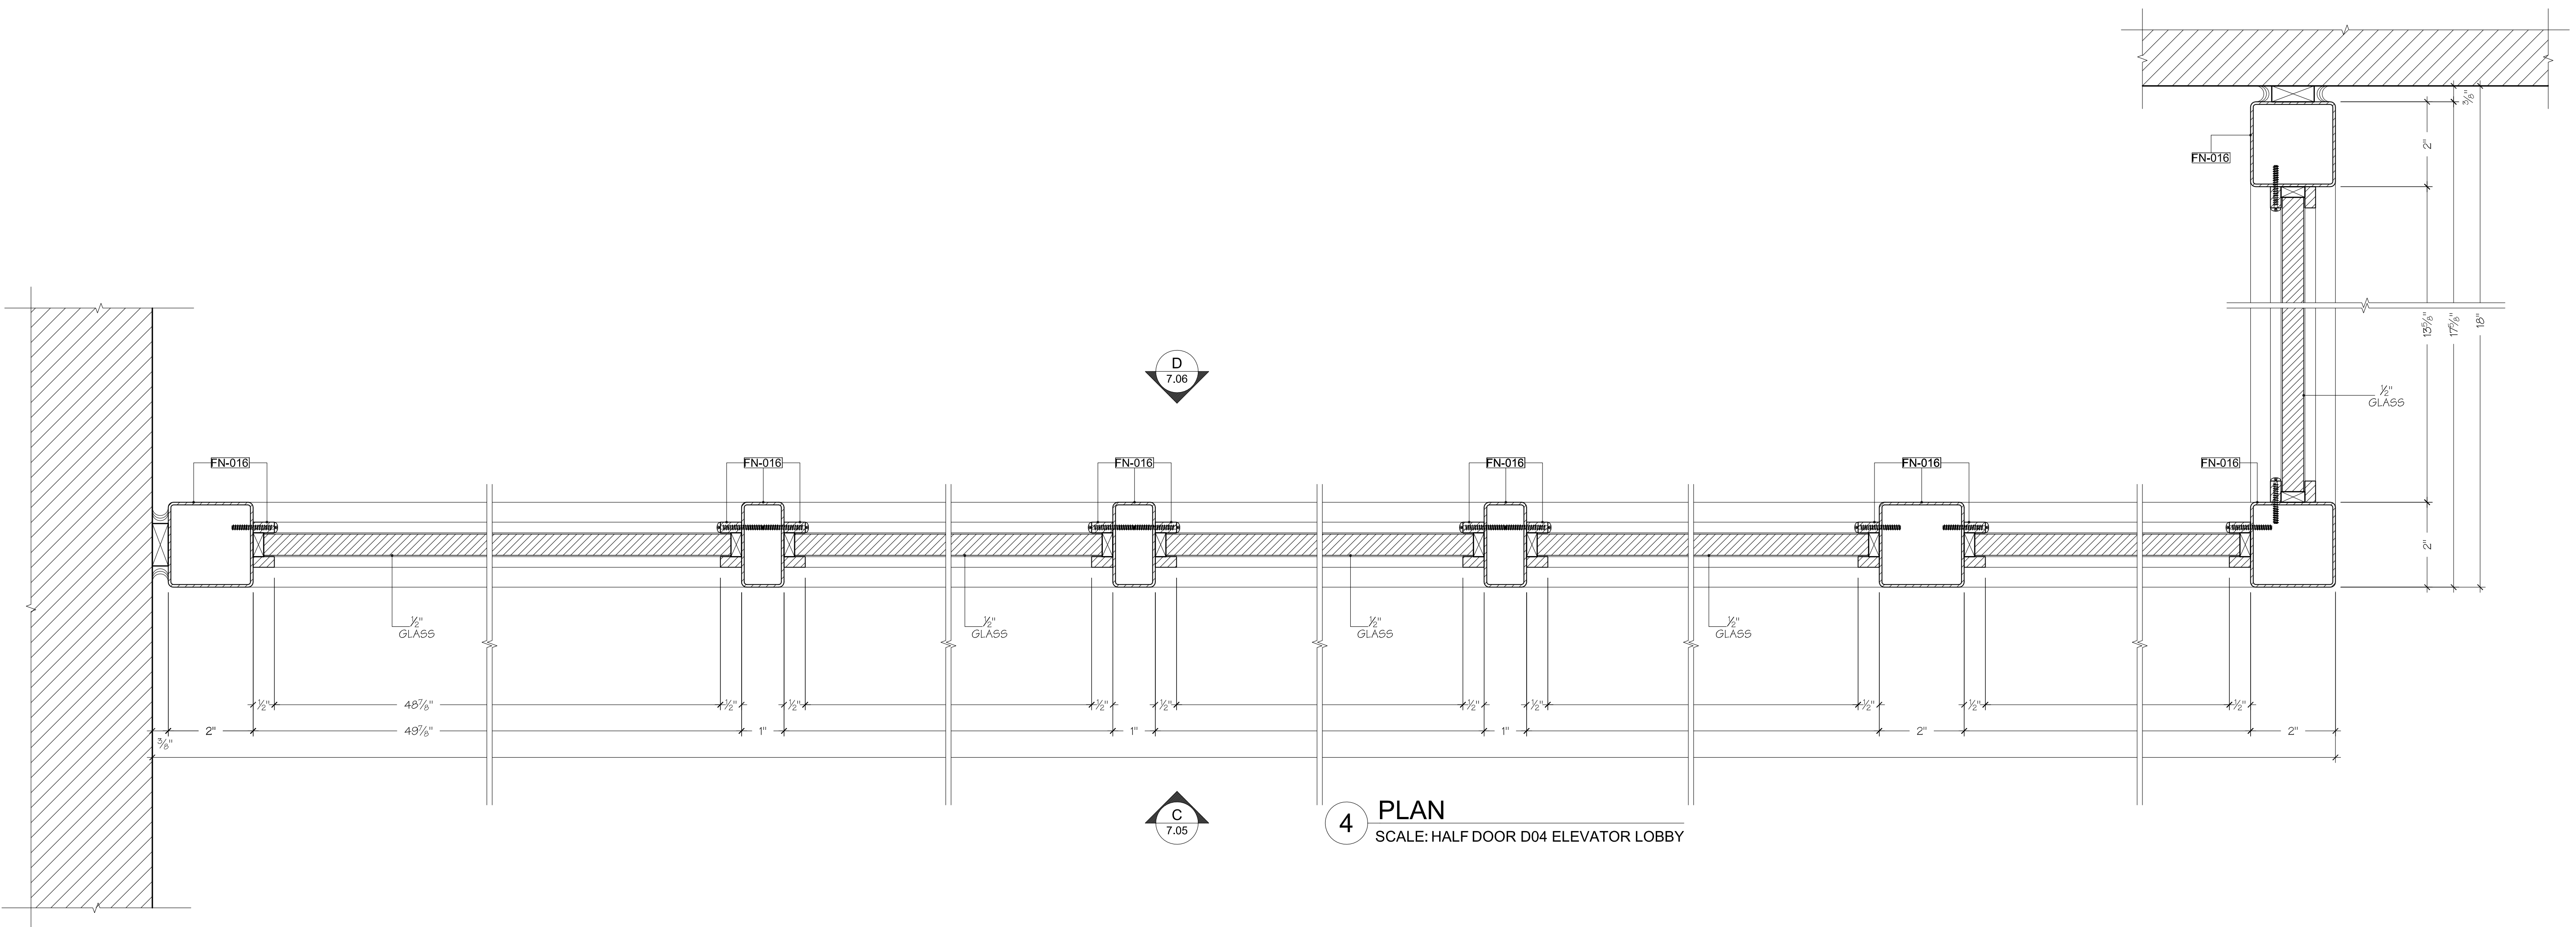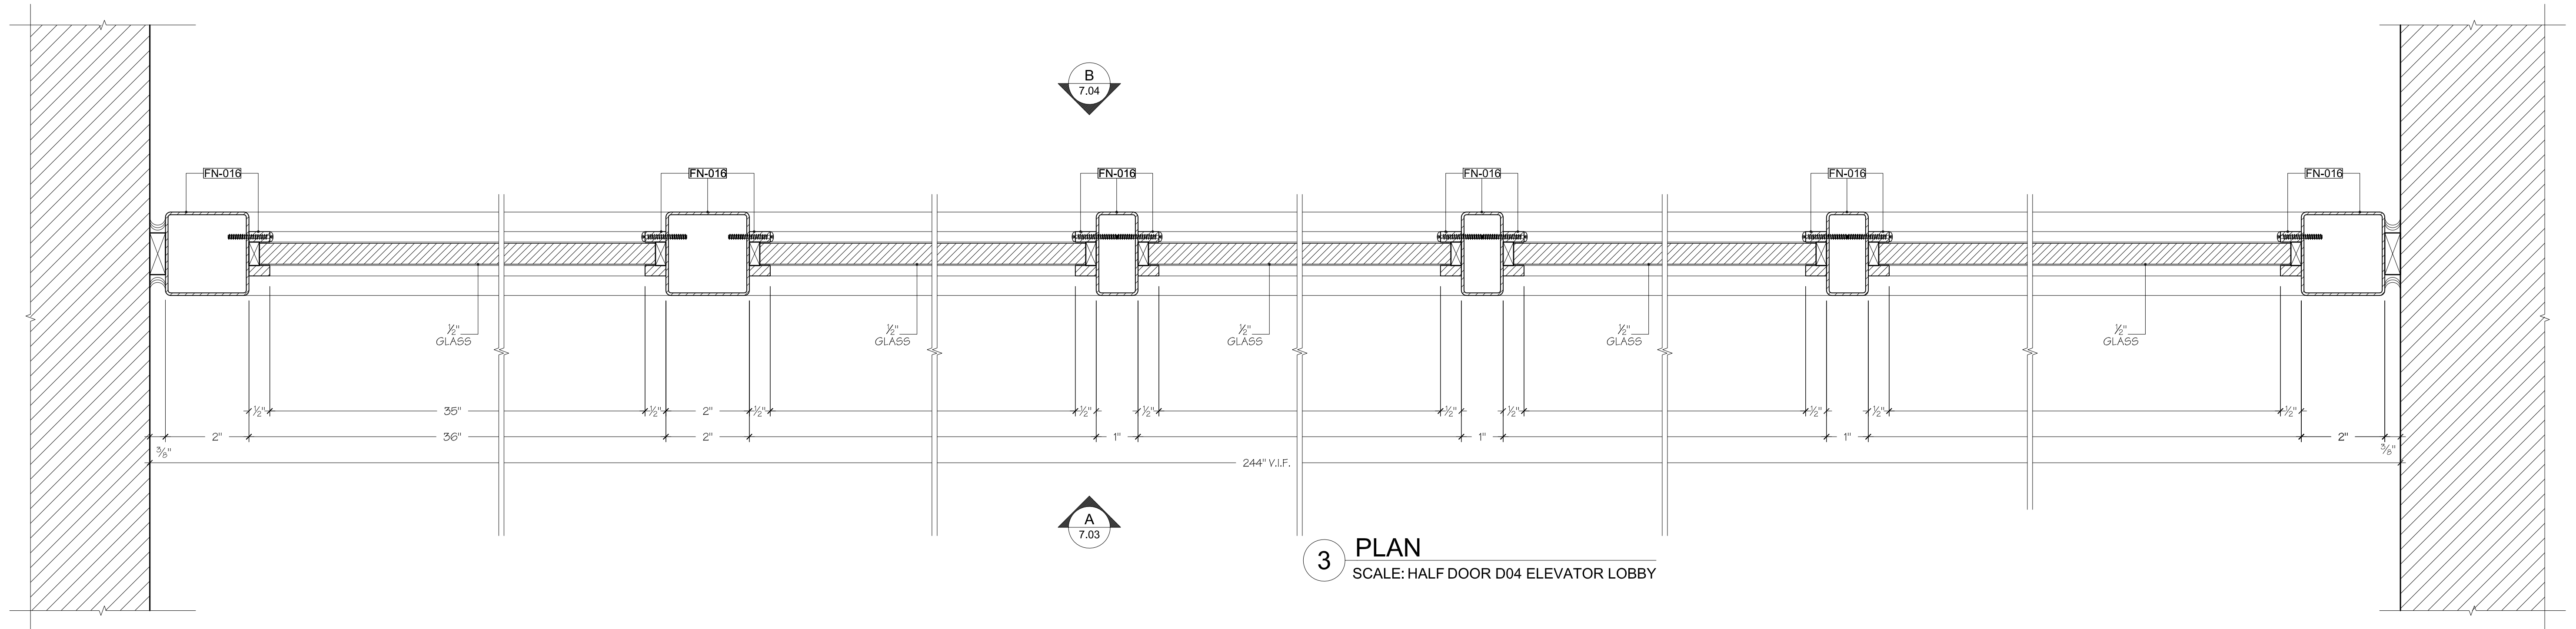

SPECIAL NOTES

PLEASE NOTE ALL DIMENSIONS REFLECTED ON THIS DRAWING ARE BASED ON ARCHITECTURAL PLANS AND DETAILS AND ARE SUBJECT OF VERIFICATION IN FIELD PRIOR TO MANUFACTURING AND INSTALLATION.

SUBMITTAL

DATE: 06/22/2017 BY: MT FOR: APPROVAL

REVISIONS

DATE: BY: FOR:

PROJECT:


SPRING PLACE
50 VARICK STREET
NEW YORK, NEW YORK 10013
7TH FLOOR

TITLE: PIVOT DOORS

ARCHITECT: BLUARCH ARCHITECTURE
112 WEST 27TH STREET, SUITE 302
NEW YORK, NY 10001

CONTRACTOR: T.B.D.

DRAWN BY: TJ DATE: 06/22/2017 PAGE:
SCALE: AS NOTED JOB NO: 1607 7.02

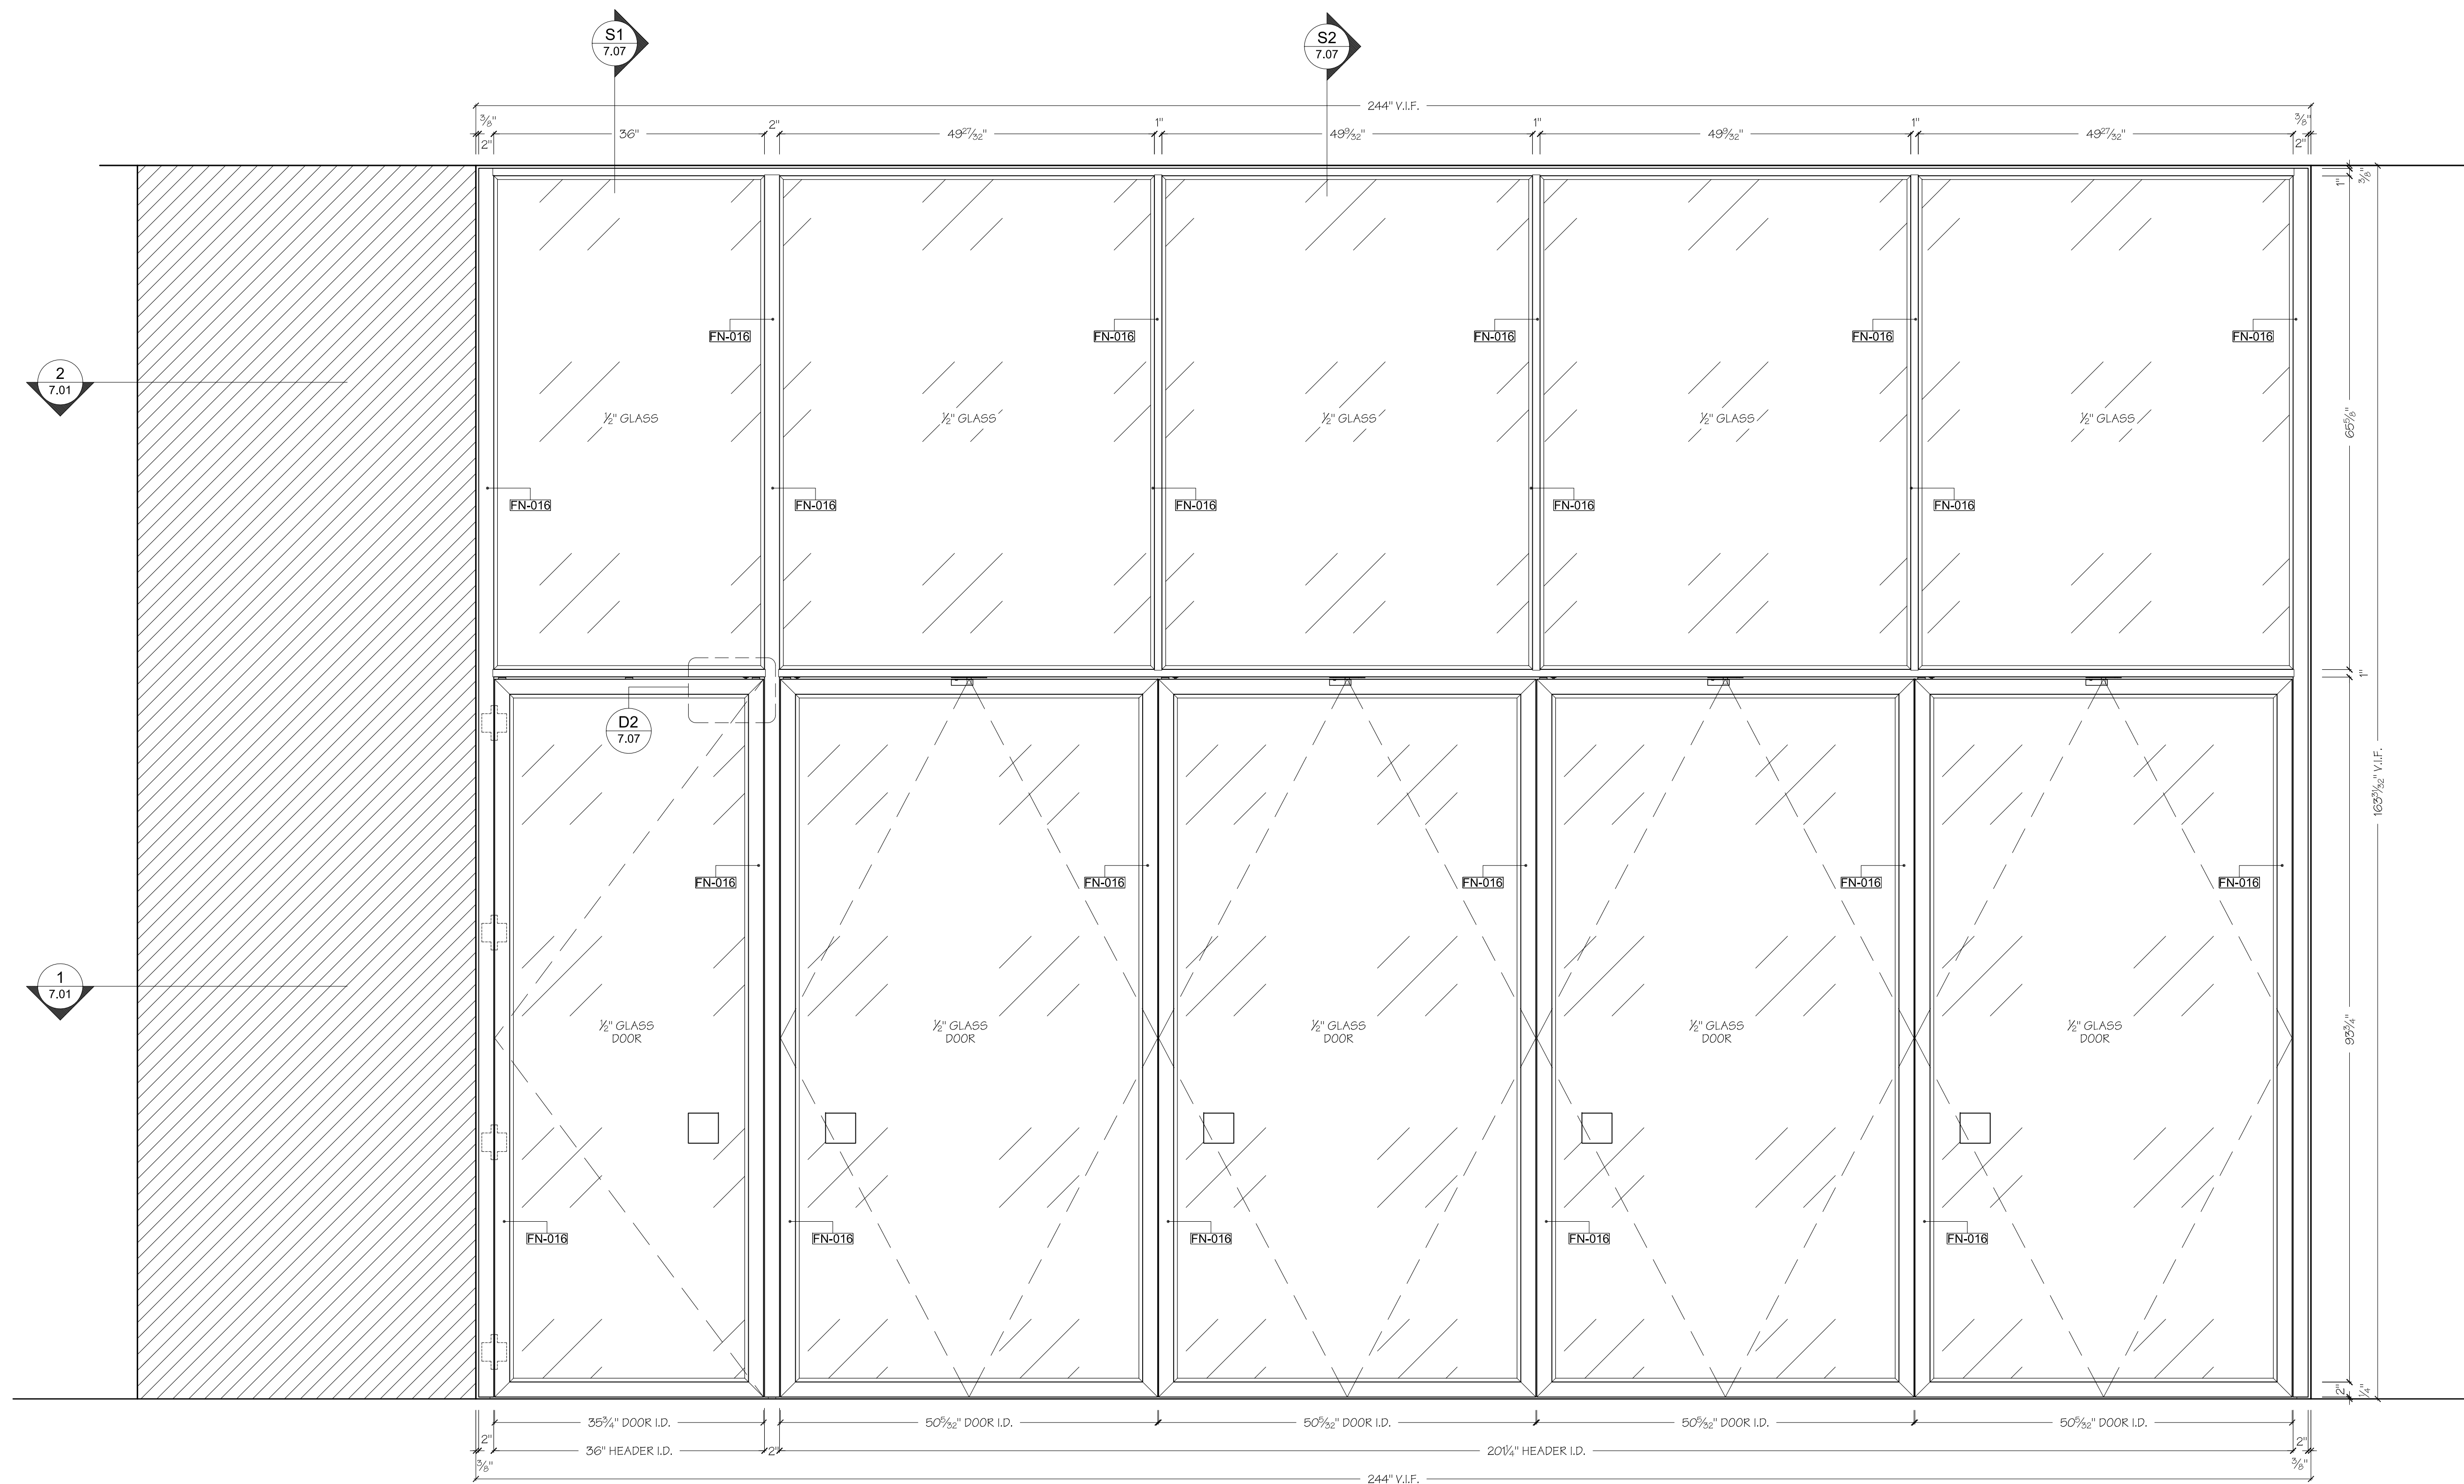

A ELEVATION
SCALE: 1" = 1'-0" PIVOT DOORS



SPECIAL NOTES
PLEASE NOTE ALL DIMENSIONS REFLECTED ON THIS DRAWING ARE BASED ON ARCHITECTURAL PLANS AND DETAILS AND ARE SUBJECT OF VERIFICATION IN FIELD PRIOR TO MANUFACTURING AND INSTALLATION.

SUBMITTAL		
DATE:	BY:	FOR:
06/22/2017	MT	APPROVAL

REVISIONS		
DATE:	BY:	FOR:


PROJECT:
SPRING PLACE
50 VARICK STREET
NEW YORK, NEW YORK 10013
7TH FLOOR

TITLE: PIVOT DOORS

ARCHITECT:
BLUARCH ARCHITECTURE
112 WEST 27TH STREET, SUITE 302
NEW YORK, NY 10001

CONTRACTOR:
T.B.D.

DRAWN BY:	TJ	DATE:	06/22/2017	PAGE:
SCALE:	AS NOTED	JOB NO:	1607	7.03

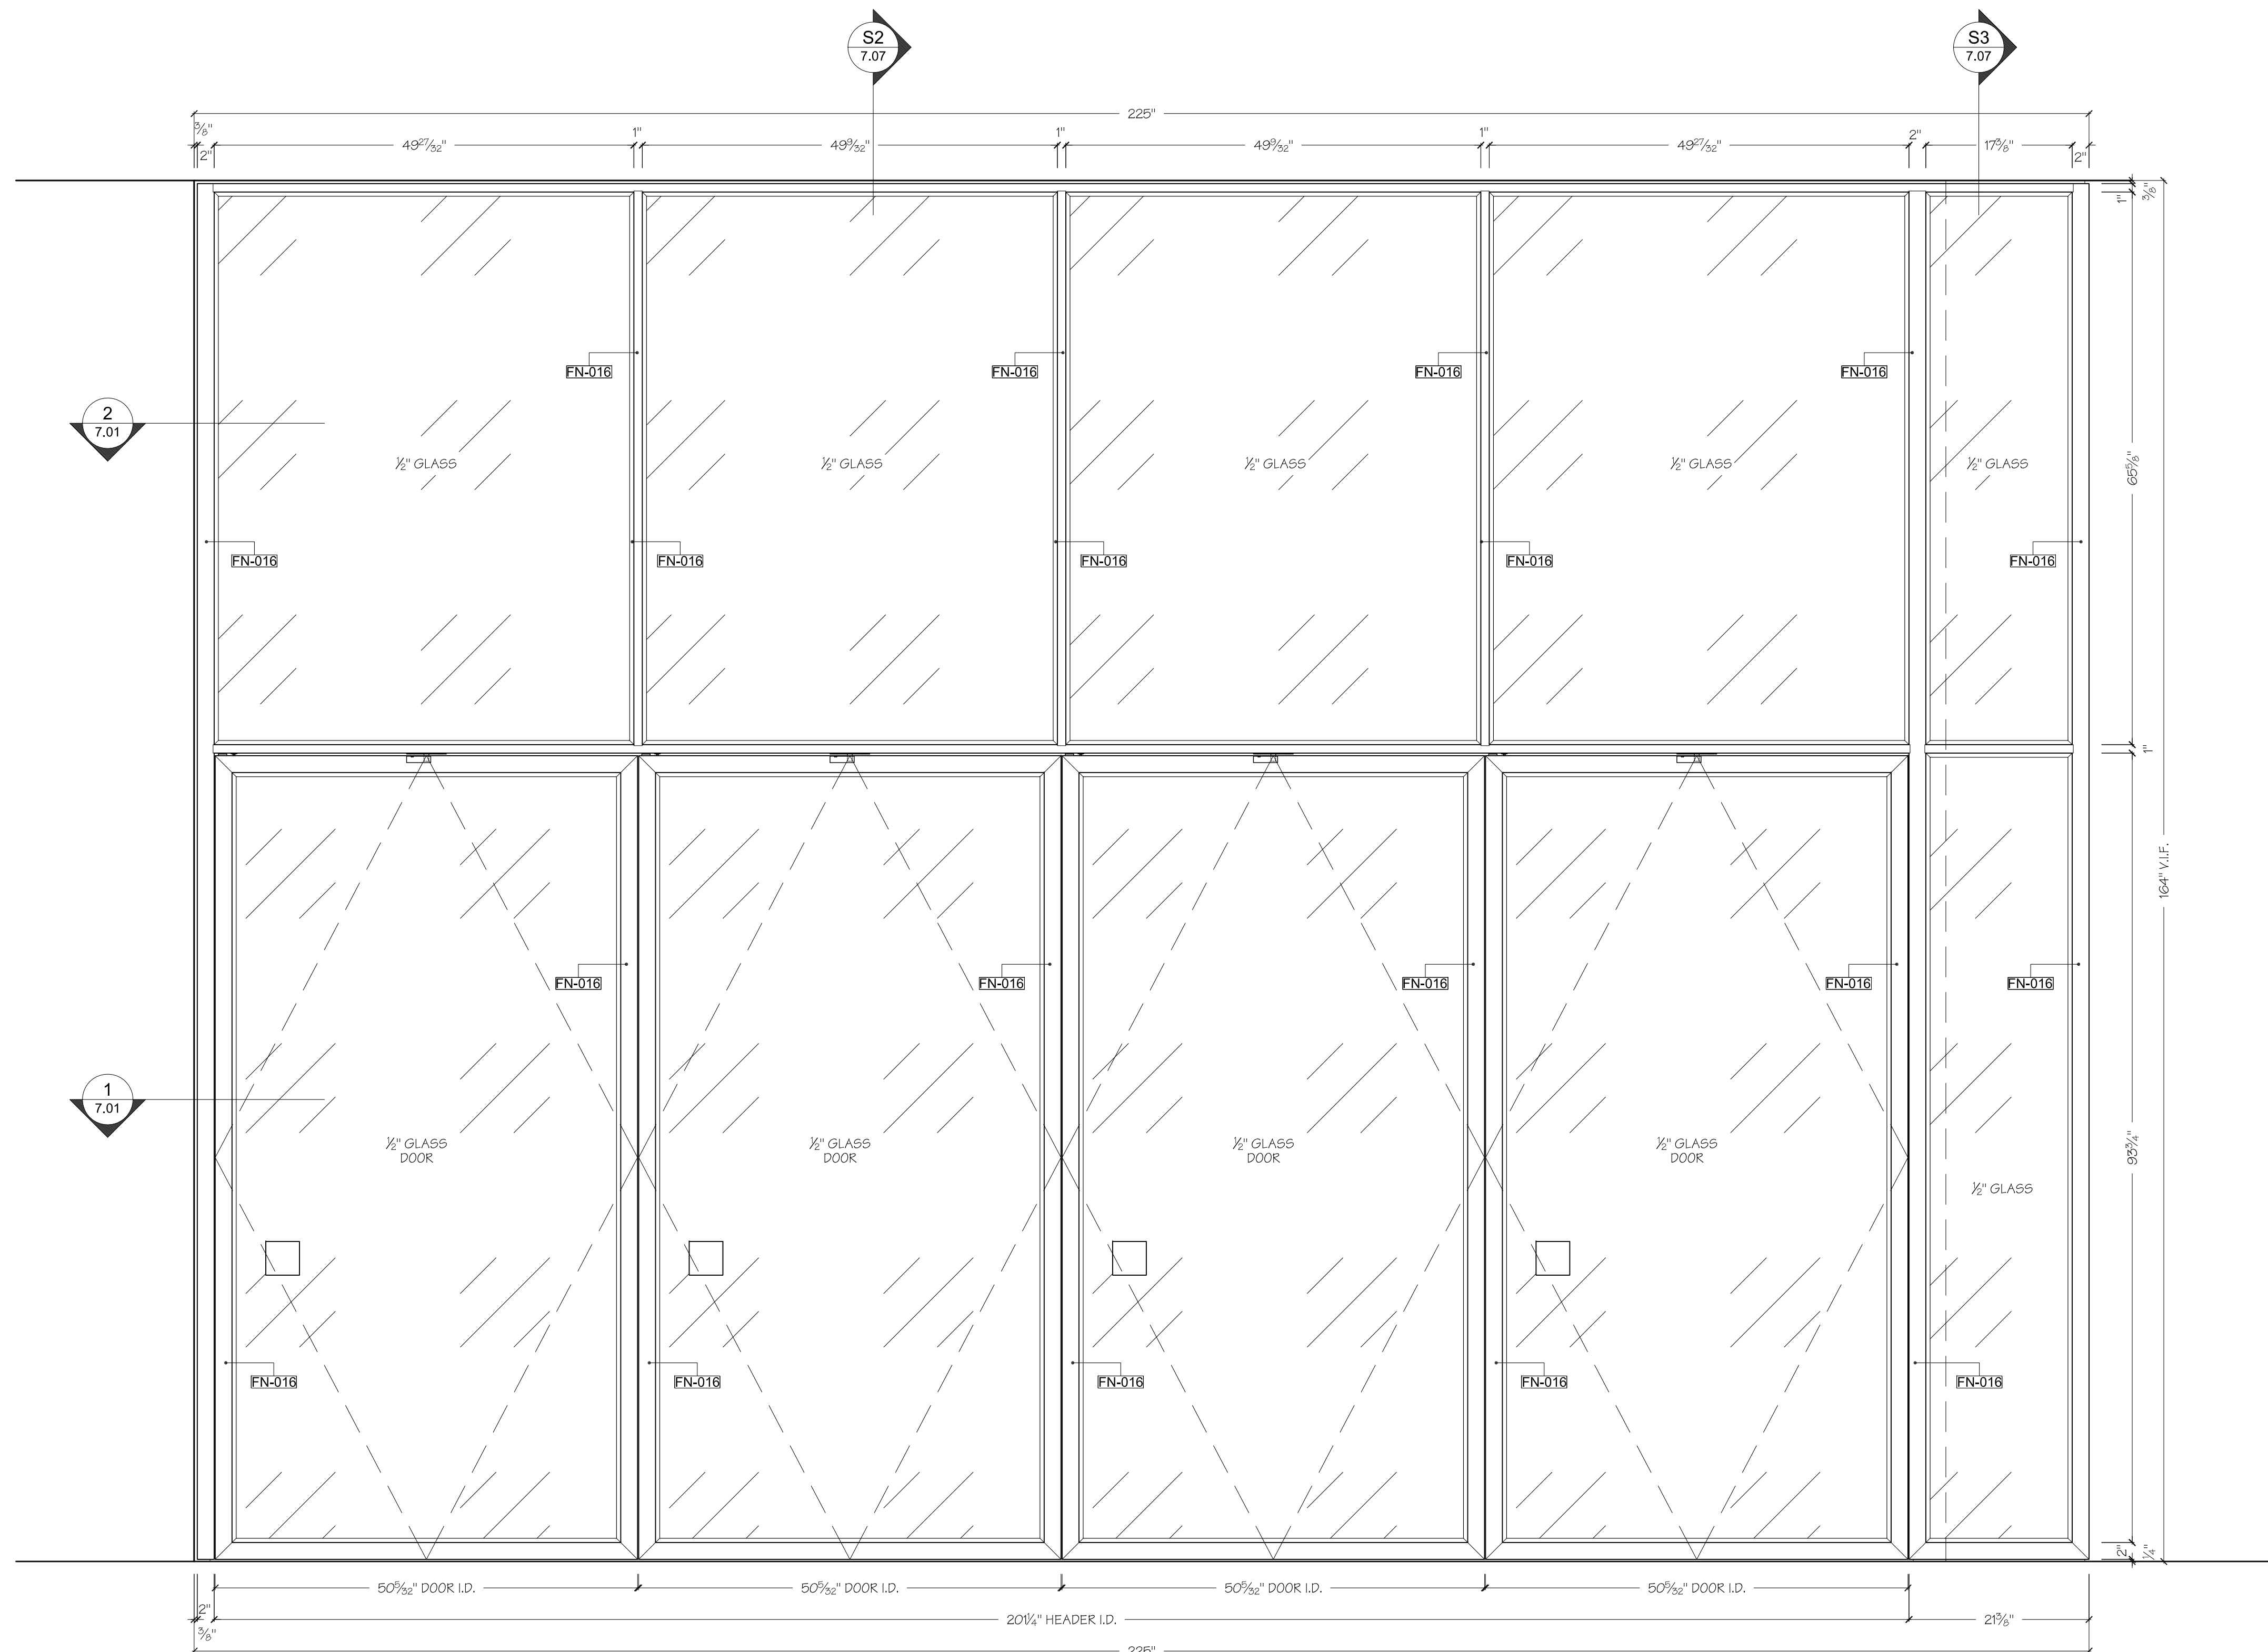

B ELEVATION
SCALE: 1" = 1'- 0" PIVOT DOORS



SPECIAL NOTES
PLEASE NOTE ALL DIMENSIONS REFLECTED ON THIS DRAWING ARE BASED ON ARCHITECTURAL PLANS AND DETAILS AND ARE SUBJECT OF VERIFICATION IN FIELD PRIOR TO MANUFACTURING AND INSTALLATION.

SUBMITTAL		
DATE:	BY:	FOR:
06/22/2017	MT	APPROVAL

REVISIONS		
DATE:	BY:	FOR:


PROJECT:
SPRING PLACE
50 VARICK STREET
NEW YORK, NEW YORK 10013
7TH FLOOR

TITLE: PIVOT DOORS

ARCHITECT:
BLUARCH ARCHITECTURE
112 WEST 27TH STREET, SUITE 302
NEW YORK, NY 10001

CONTRACTOR:
T.B.D.

DRAWN BY:	TJ	DATE:	06/22/2017	PAGE:	7.04
SCALE:	AS NOTED	JOB NO:	1607		

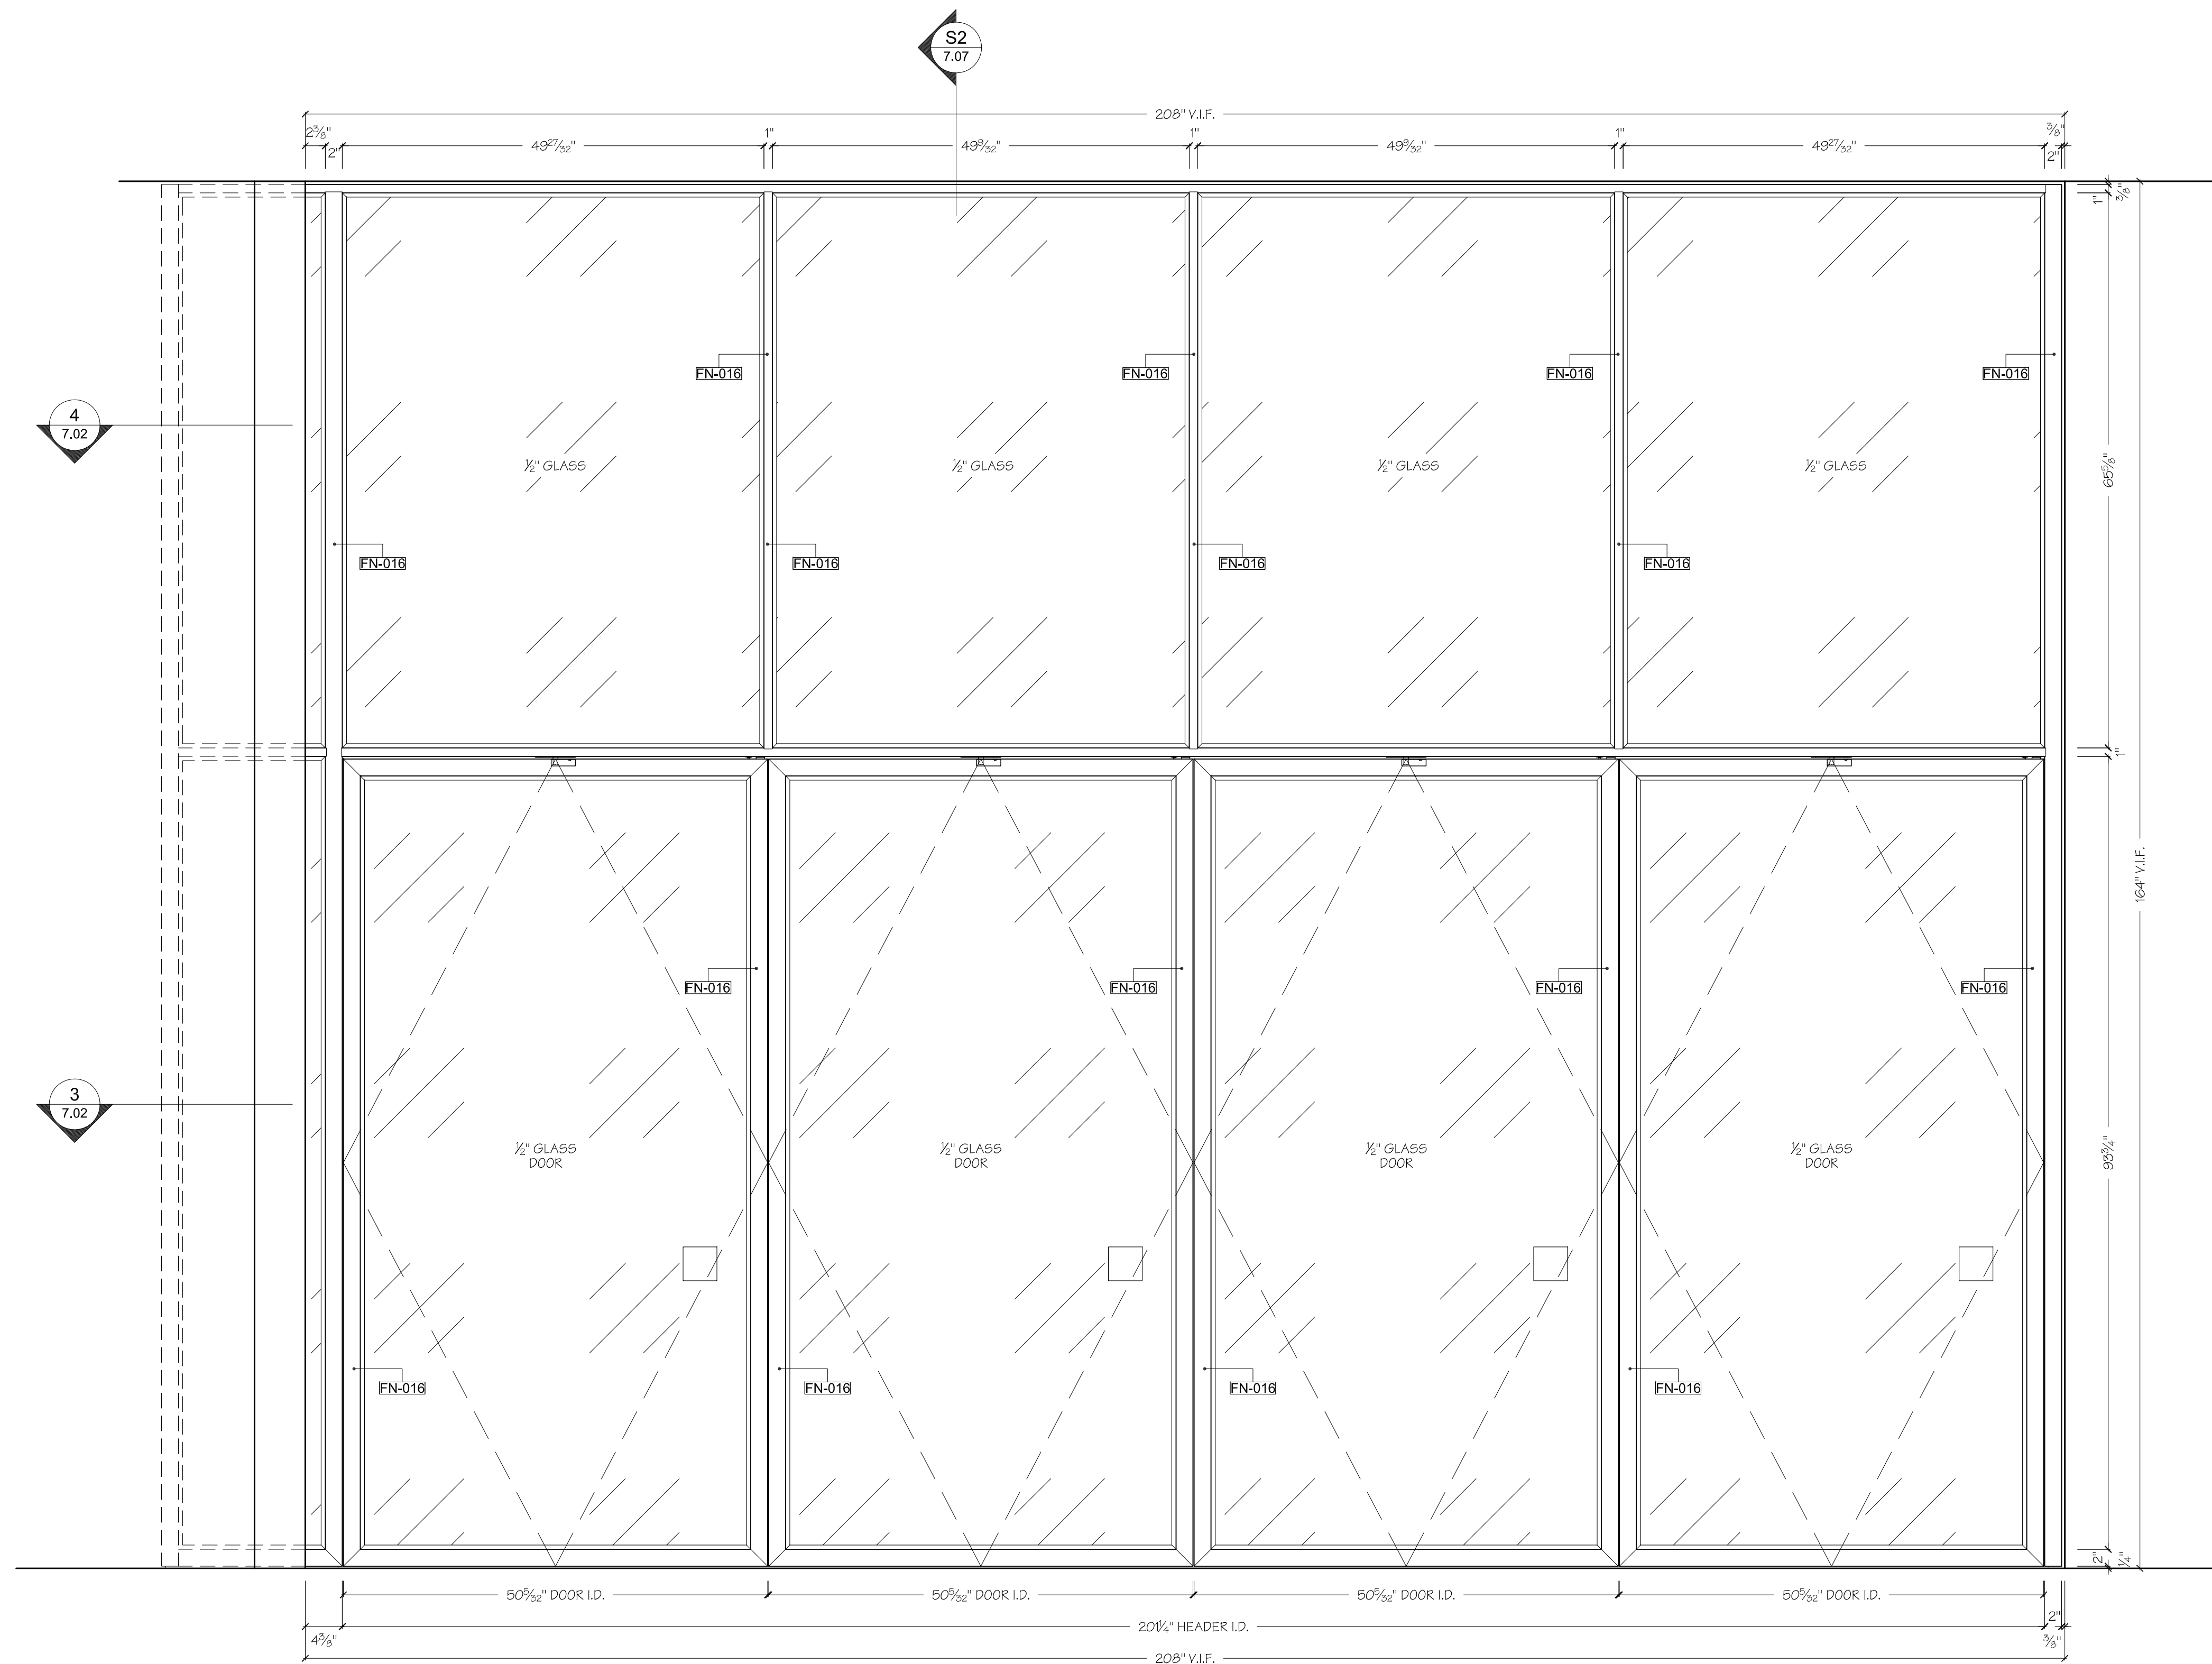

C ELEVATION
SCALE: 1" = 1'-0" PIVOT DOORS



SPECIAL NOTES
PLEASE NOTE ALL DIMENSIONS REFLECTED ON THIS DRAWING ARE BASED ON ARCHITECTURAL PLANS AND DETAILS AND ARE SUBJECT OF VERIFICATION IN FIELD PRIOR TO MANUFACTURING AND INSTALLATION.

SUBMITTAL		
DATE:	BY:	FOR:
06/22/2017	MT	APPROVAL

REVISIONS		
DATE:	BY:	FOR:

PROJECT:
SPRING PLACE
50 VARICK STREET
NEW YORK, NEW YORK 10013
7TH FLOOR

TITLE: PIVOT DOORS

ARCHITECT:
BLUARCH ARCHITECTURE
112 WEST 27TH STREET, SUITE 302
NEW YORK, NY 10001

CONTRACTOR:
T.B.D.

DRAWN BY:	TJ	DATE:	06/22/2017	PAGE:
SCALE:	AS NOTED	JOB NO:	1607	7.05



D ELEVATION
SCALE: 1" = 1'-0" PIVOT DOORS



SPECIAL NOTES

PLEASE NOTE ALL DIMENSIONS REFLECTED ON THIS DRAWING ARE BASED ON ARCHITECTURAL PLANS AND DETAILS AND ARE SUBJECT OF VERIFICATION IN FIELD PRIOR TO MANUFACTURING AND INSTALLATION.

SUBMITTAL

DATE:	BY:	FOR:
06/22/2017	MT	APPROVAL

REVISIONS

DATE:	BY:	FOR:

PROJECT:








SPRING PLACE
50 VARICK STREET
NEW YORK, NEW YORK 10013
7TH FLOOR

TITLE: PIVOT DOORS

ARCHITECT:
BLUARCH ARCHITECTURE
112 WEST 27TH STREET, SUITE 302
NEW YORK, NY 10001

CONTRACTOR:
T.B.D.

DRAWN BY: TJ	DATE: 06/22/2017	PAGE:
SCALE: AS NOTED	JOB NO: 1607	7.06

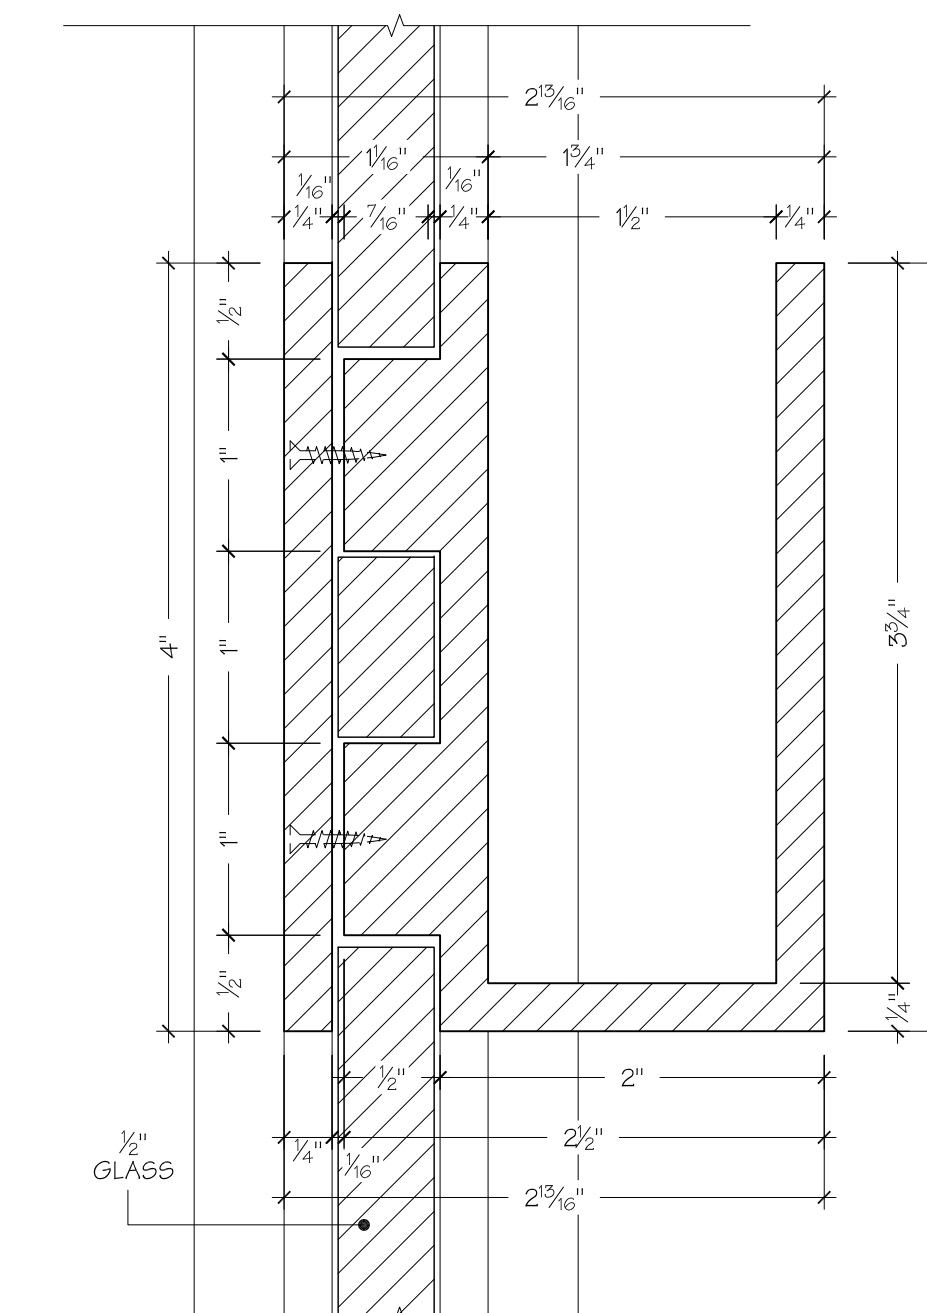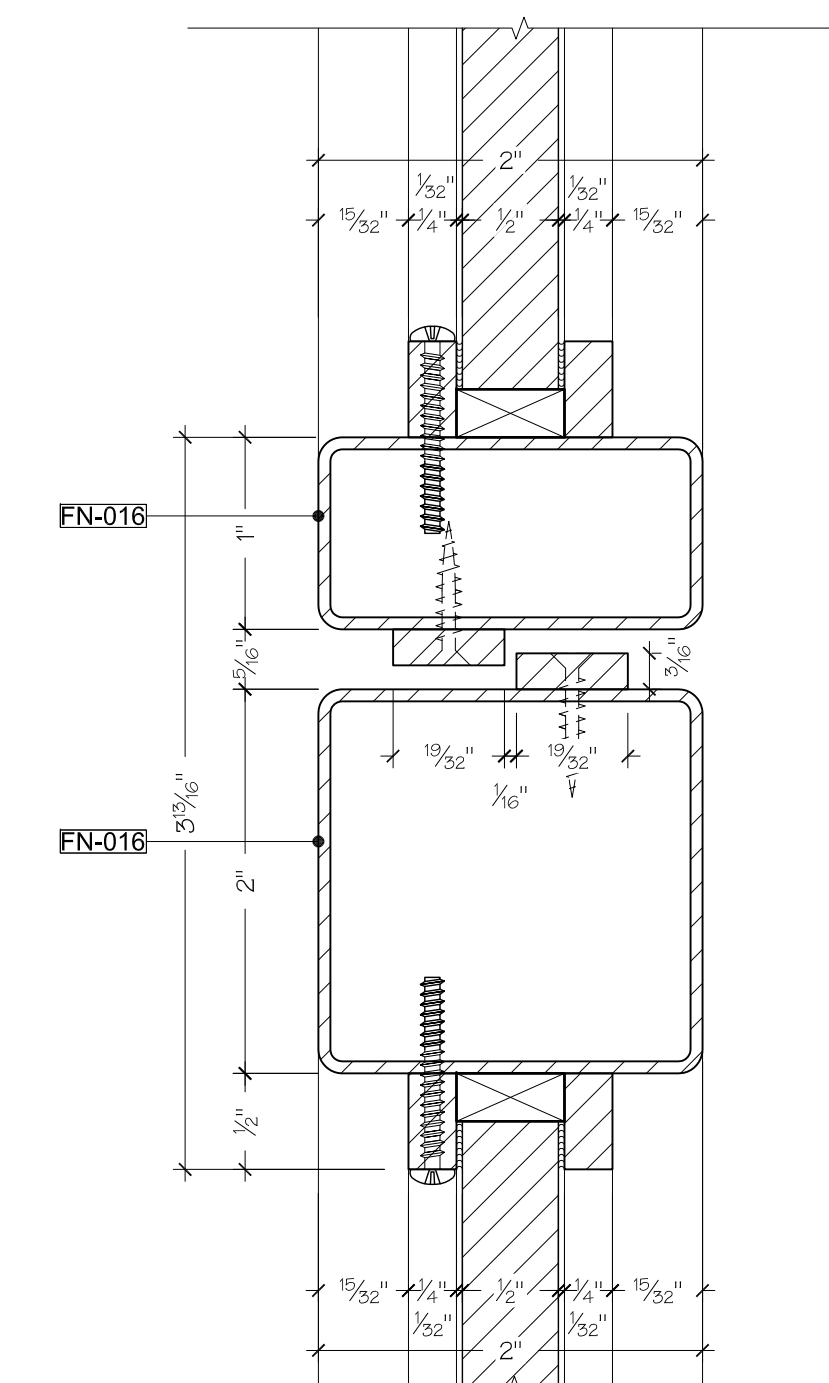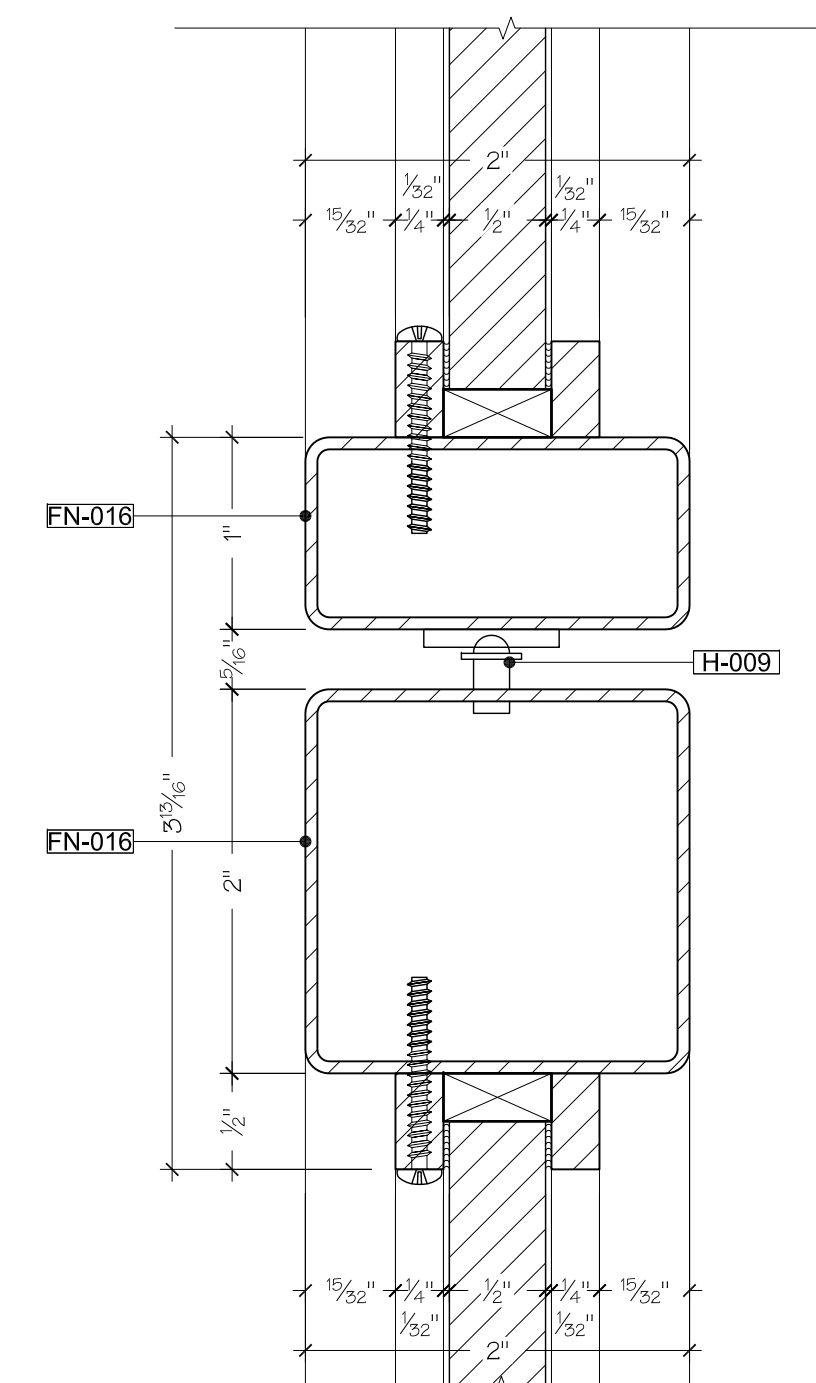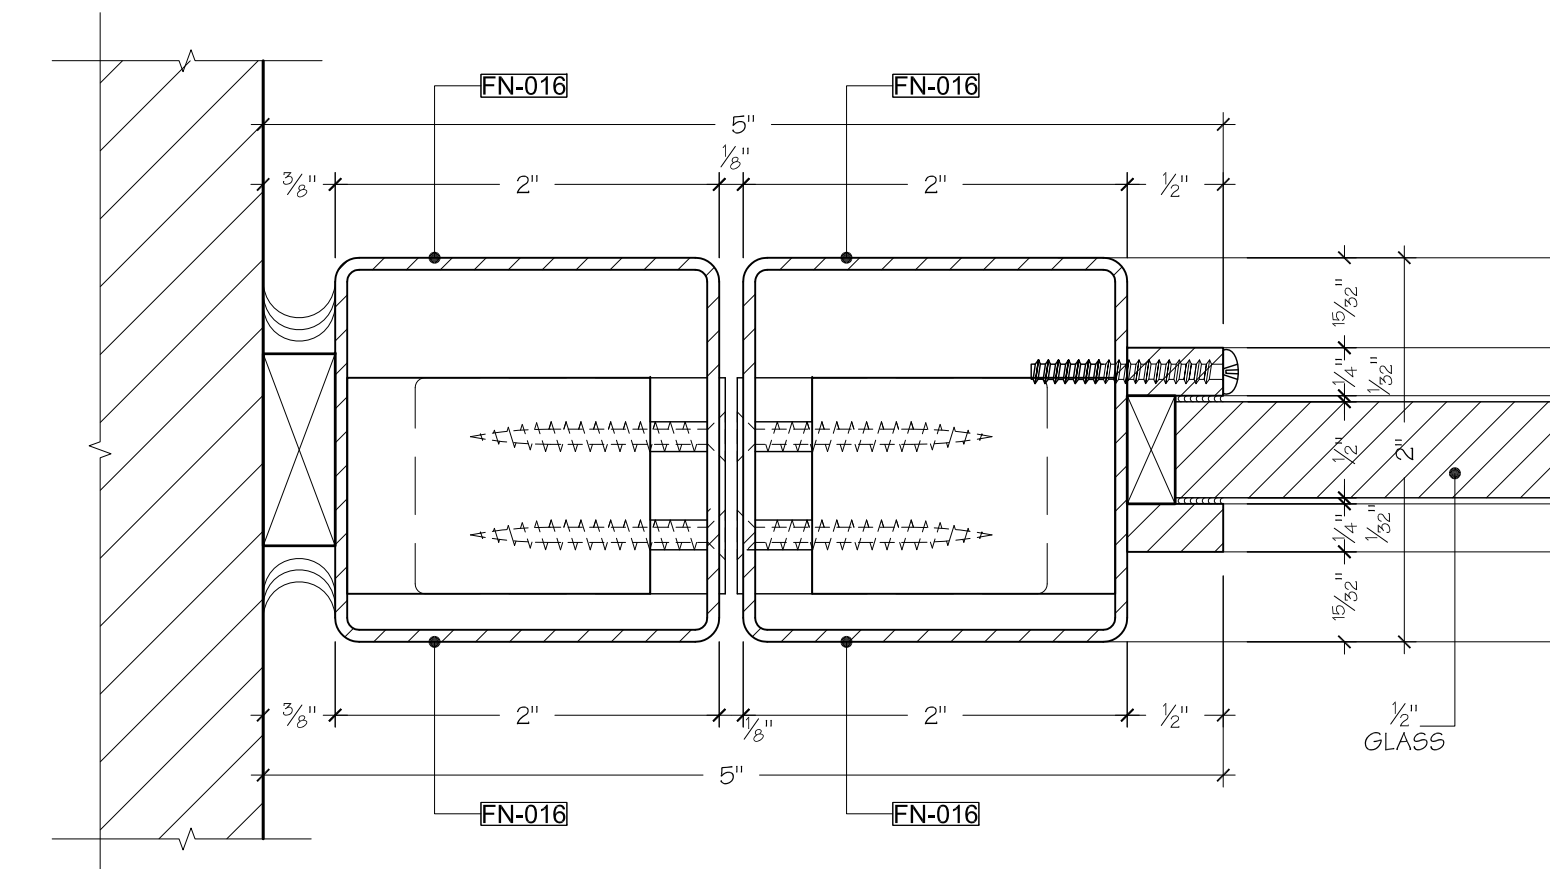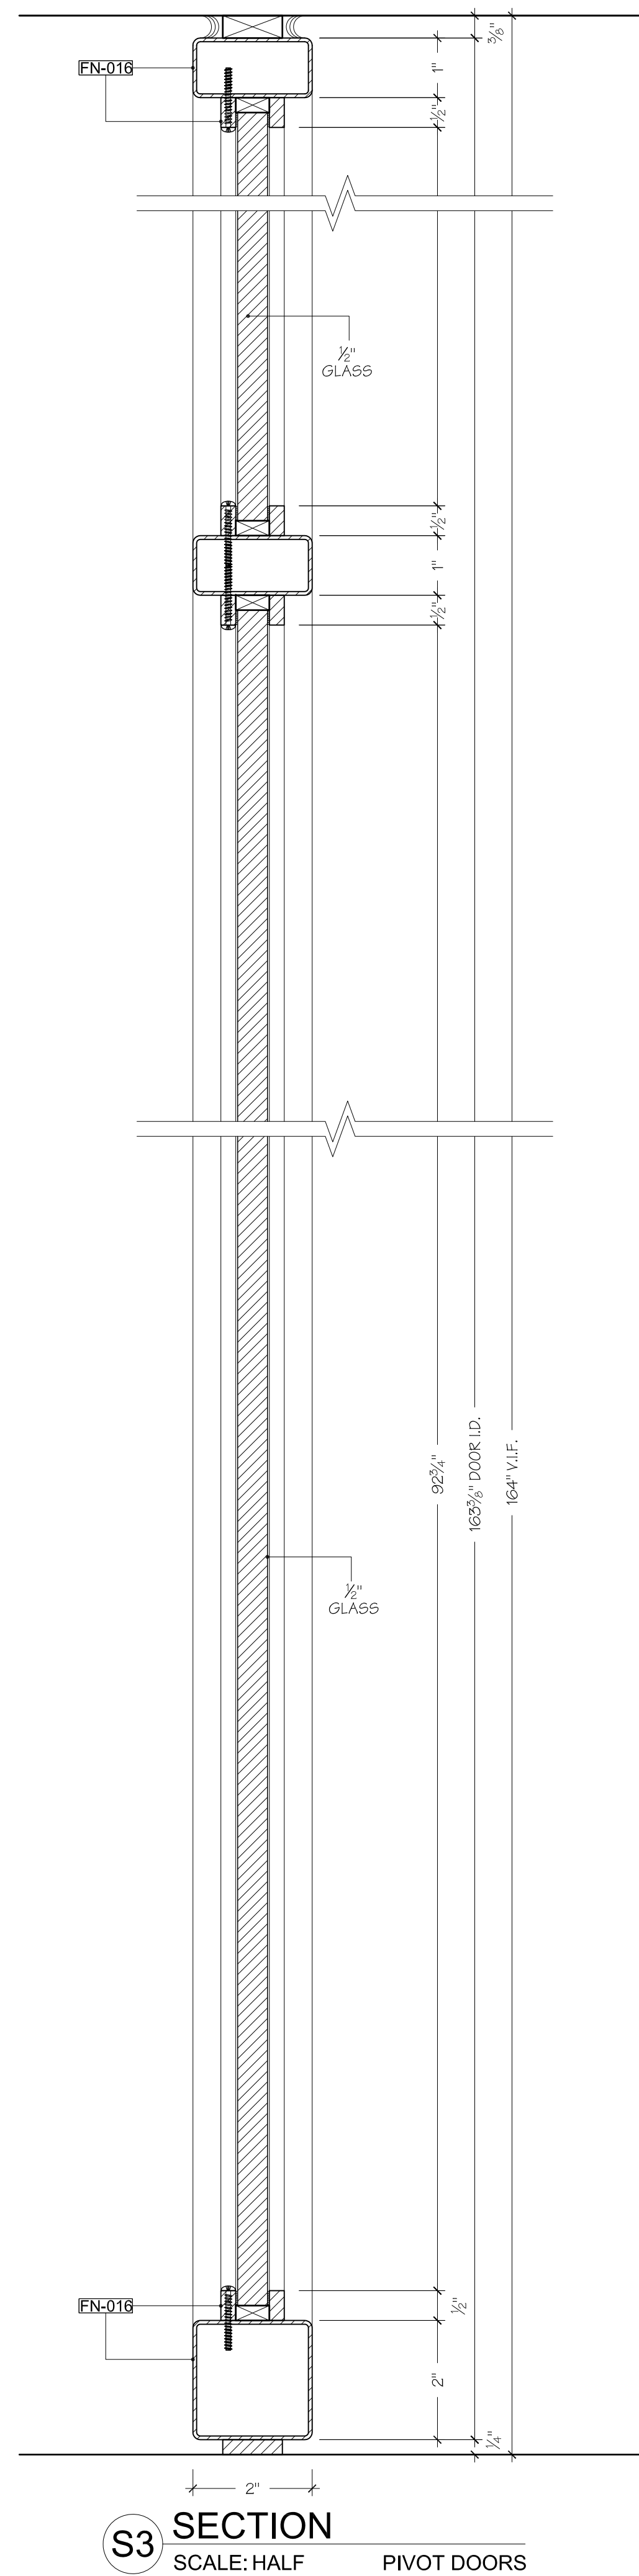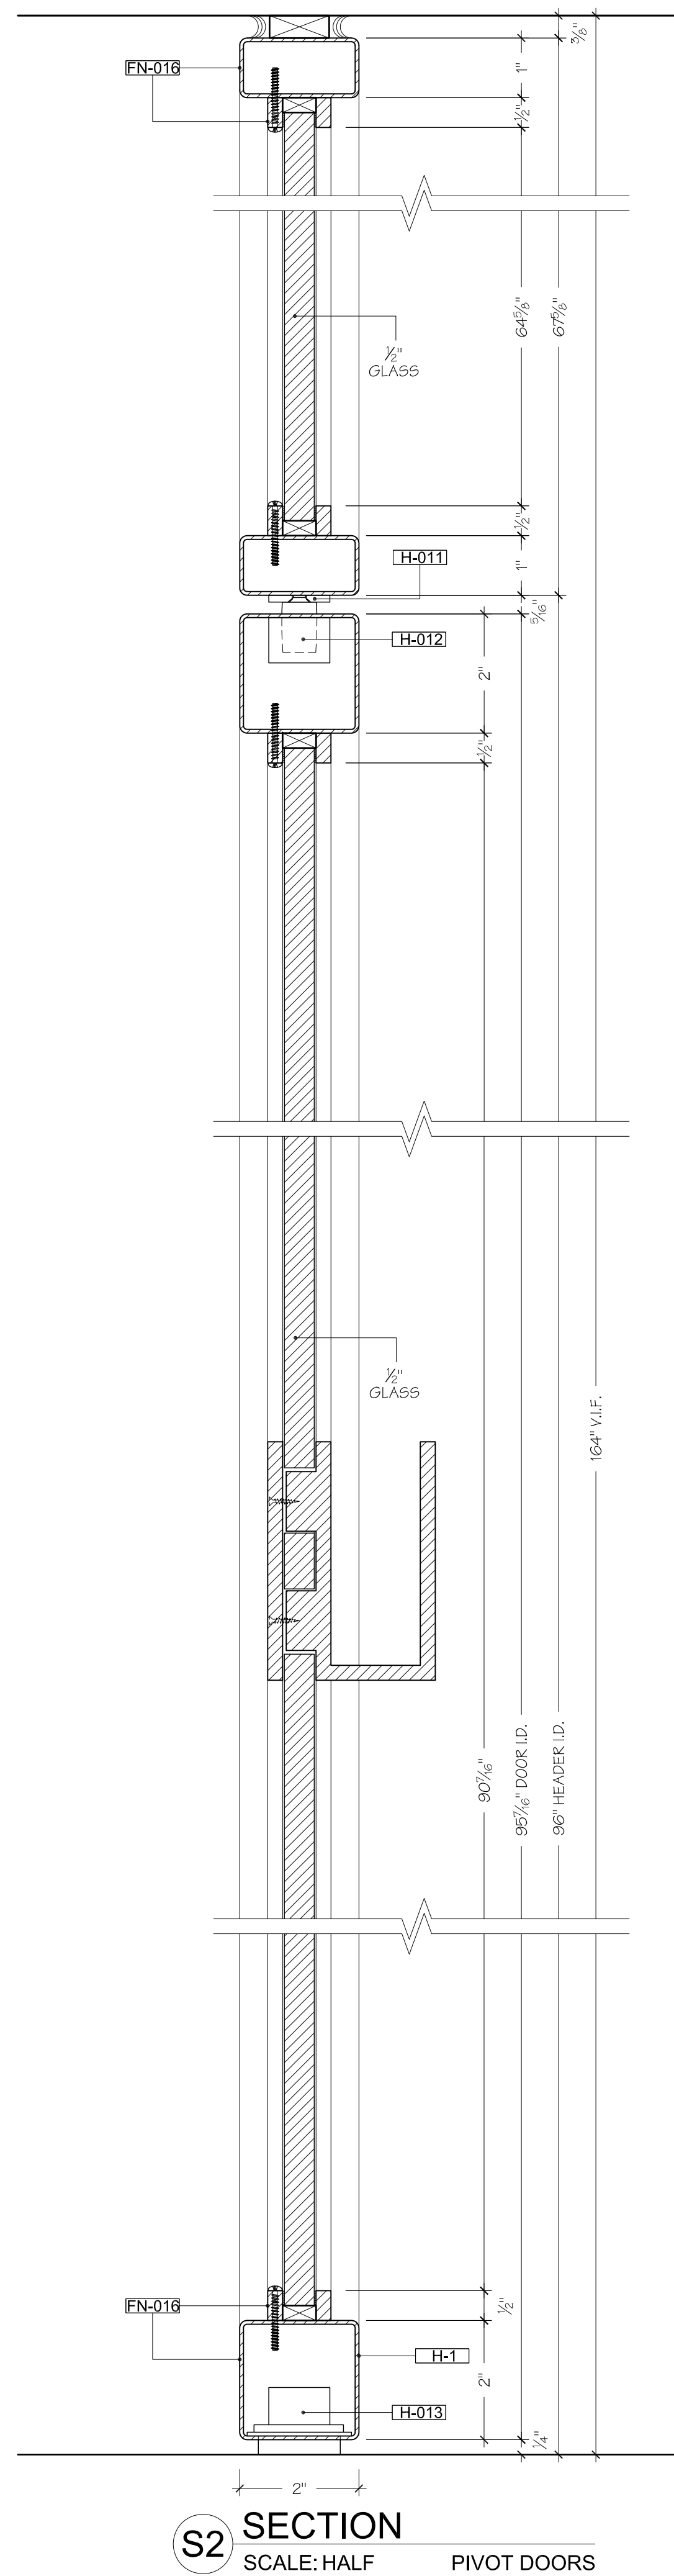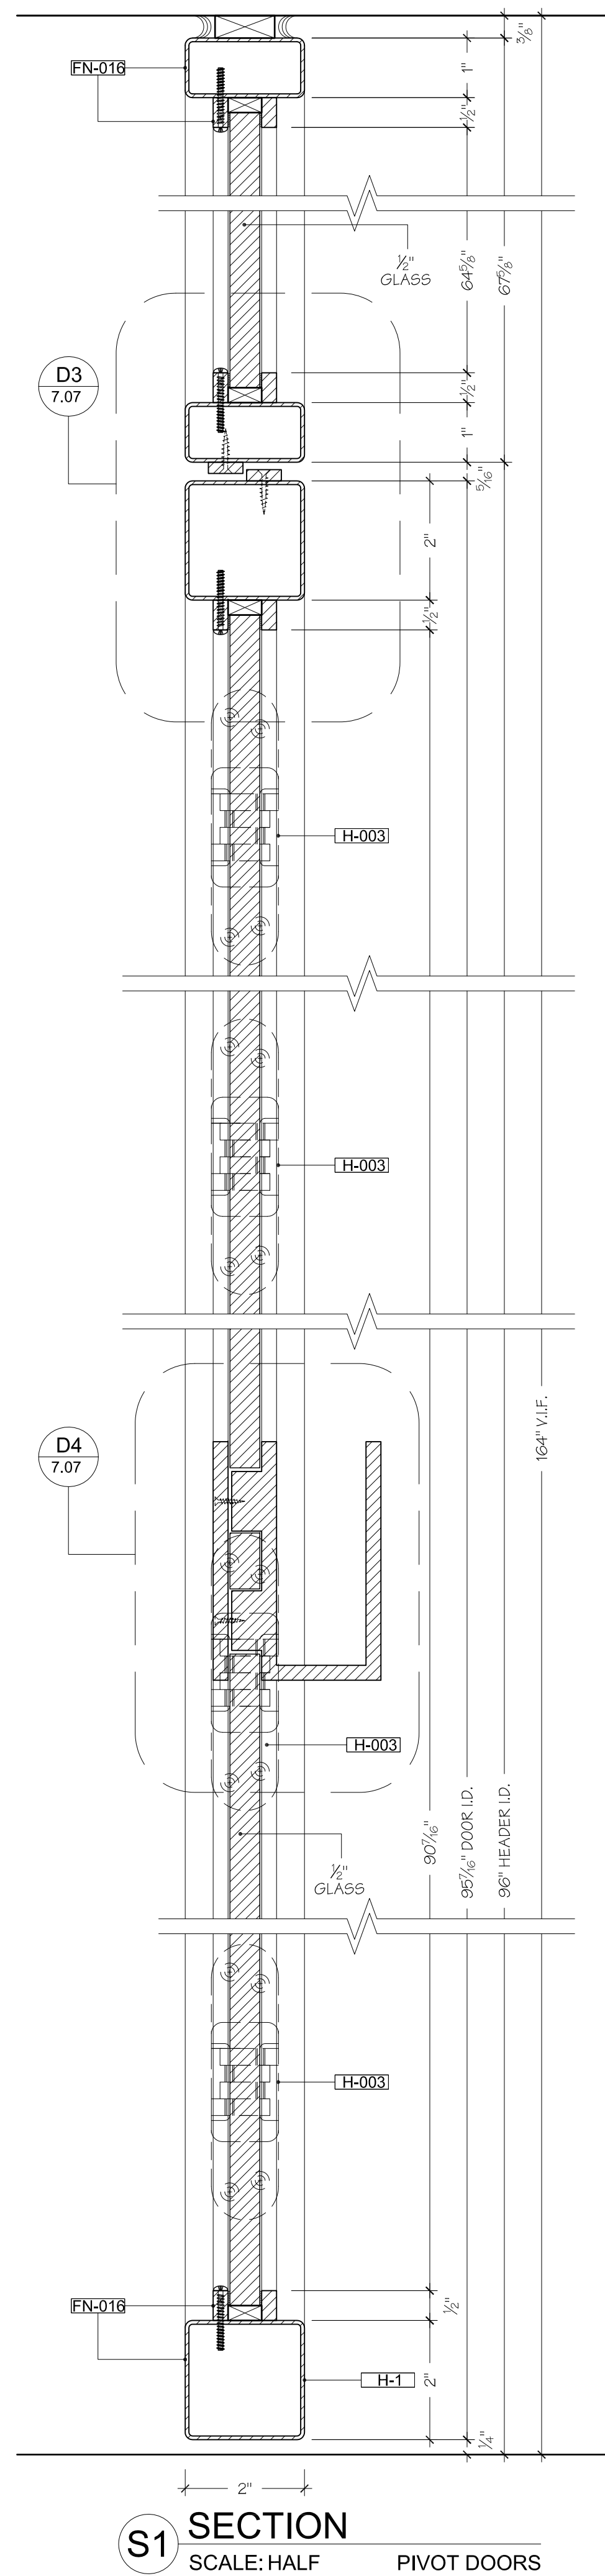

SPECIAL NOTES

PLEASE NOTE ALL DIMENSIONS REFLECTED ON THIS DRAWING ARE BASED ON ARCHITECTURAL PLANS AND DETAILS AND ARE SUBJECT OF VERIFICATION IN FIELD PRIOR TO MANUFACTURING AND INSTALLATION.

SUBMITTAL

DATE:	BY:	FOR:
06/22/2017	MT	APPROVAL

REVISIONS

DATE:	BY:	FOR:
-------	-----	------

PROJECT:


SPRING PLACE
50 VARICK STREET
NEW YORK, NEW YORK 10013
7TH FLOOR

TITLE:	PIVOT DOORS
--------	-------------


ARCHITECT: BLUARCH ARCHITECTURE
112 WEST 27TH STREET, SUITE 302
NEW YORK, NY 10001

CONTRACTOR: T.B.D.

DRAWN BY: TJ	DATE: 06/22/2017	PAGE:
SCALE: AS NOTED	JOB NO: 1607	7.07

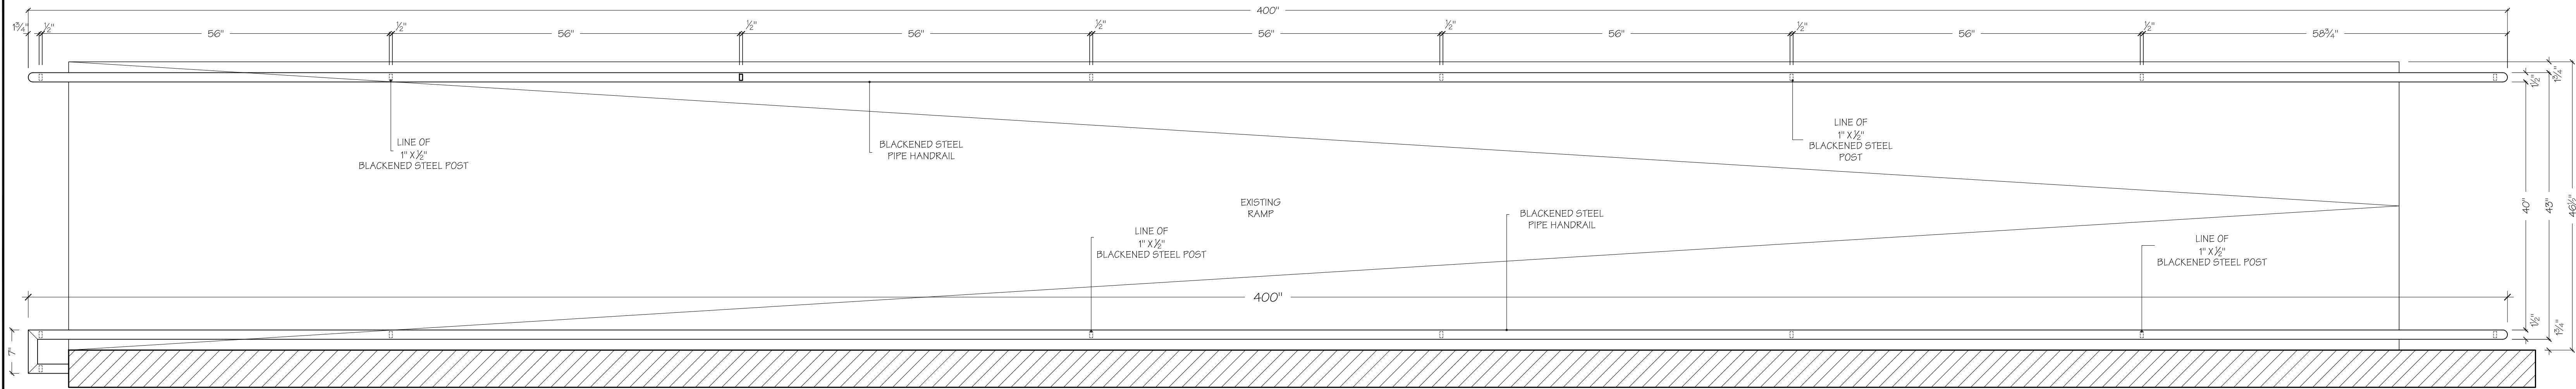

1 PLAN
SCALE: 1" = 1'- 0" RAILING

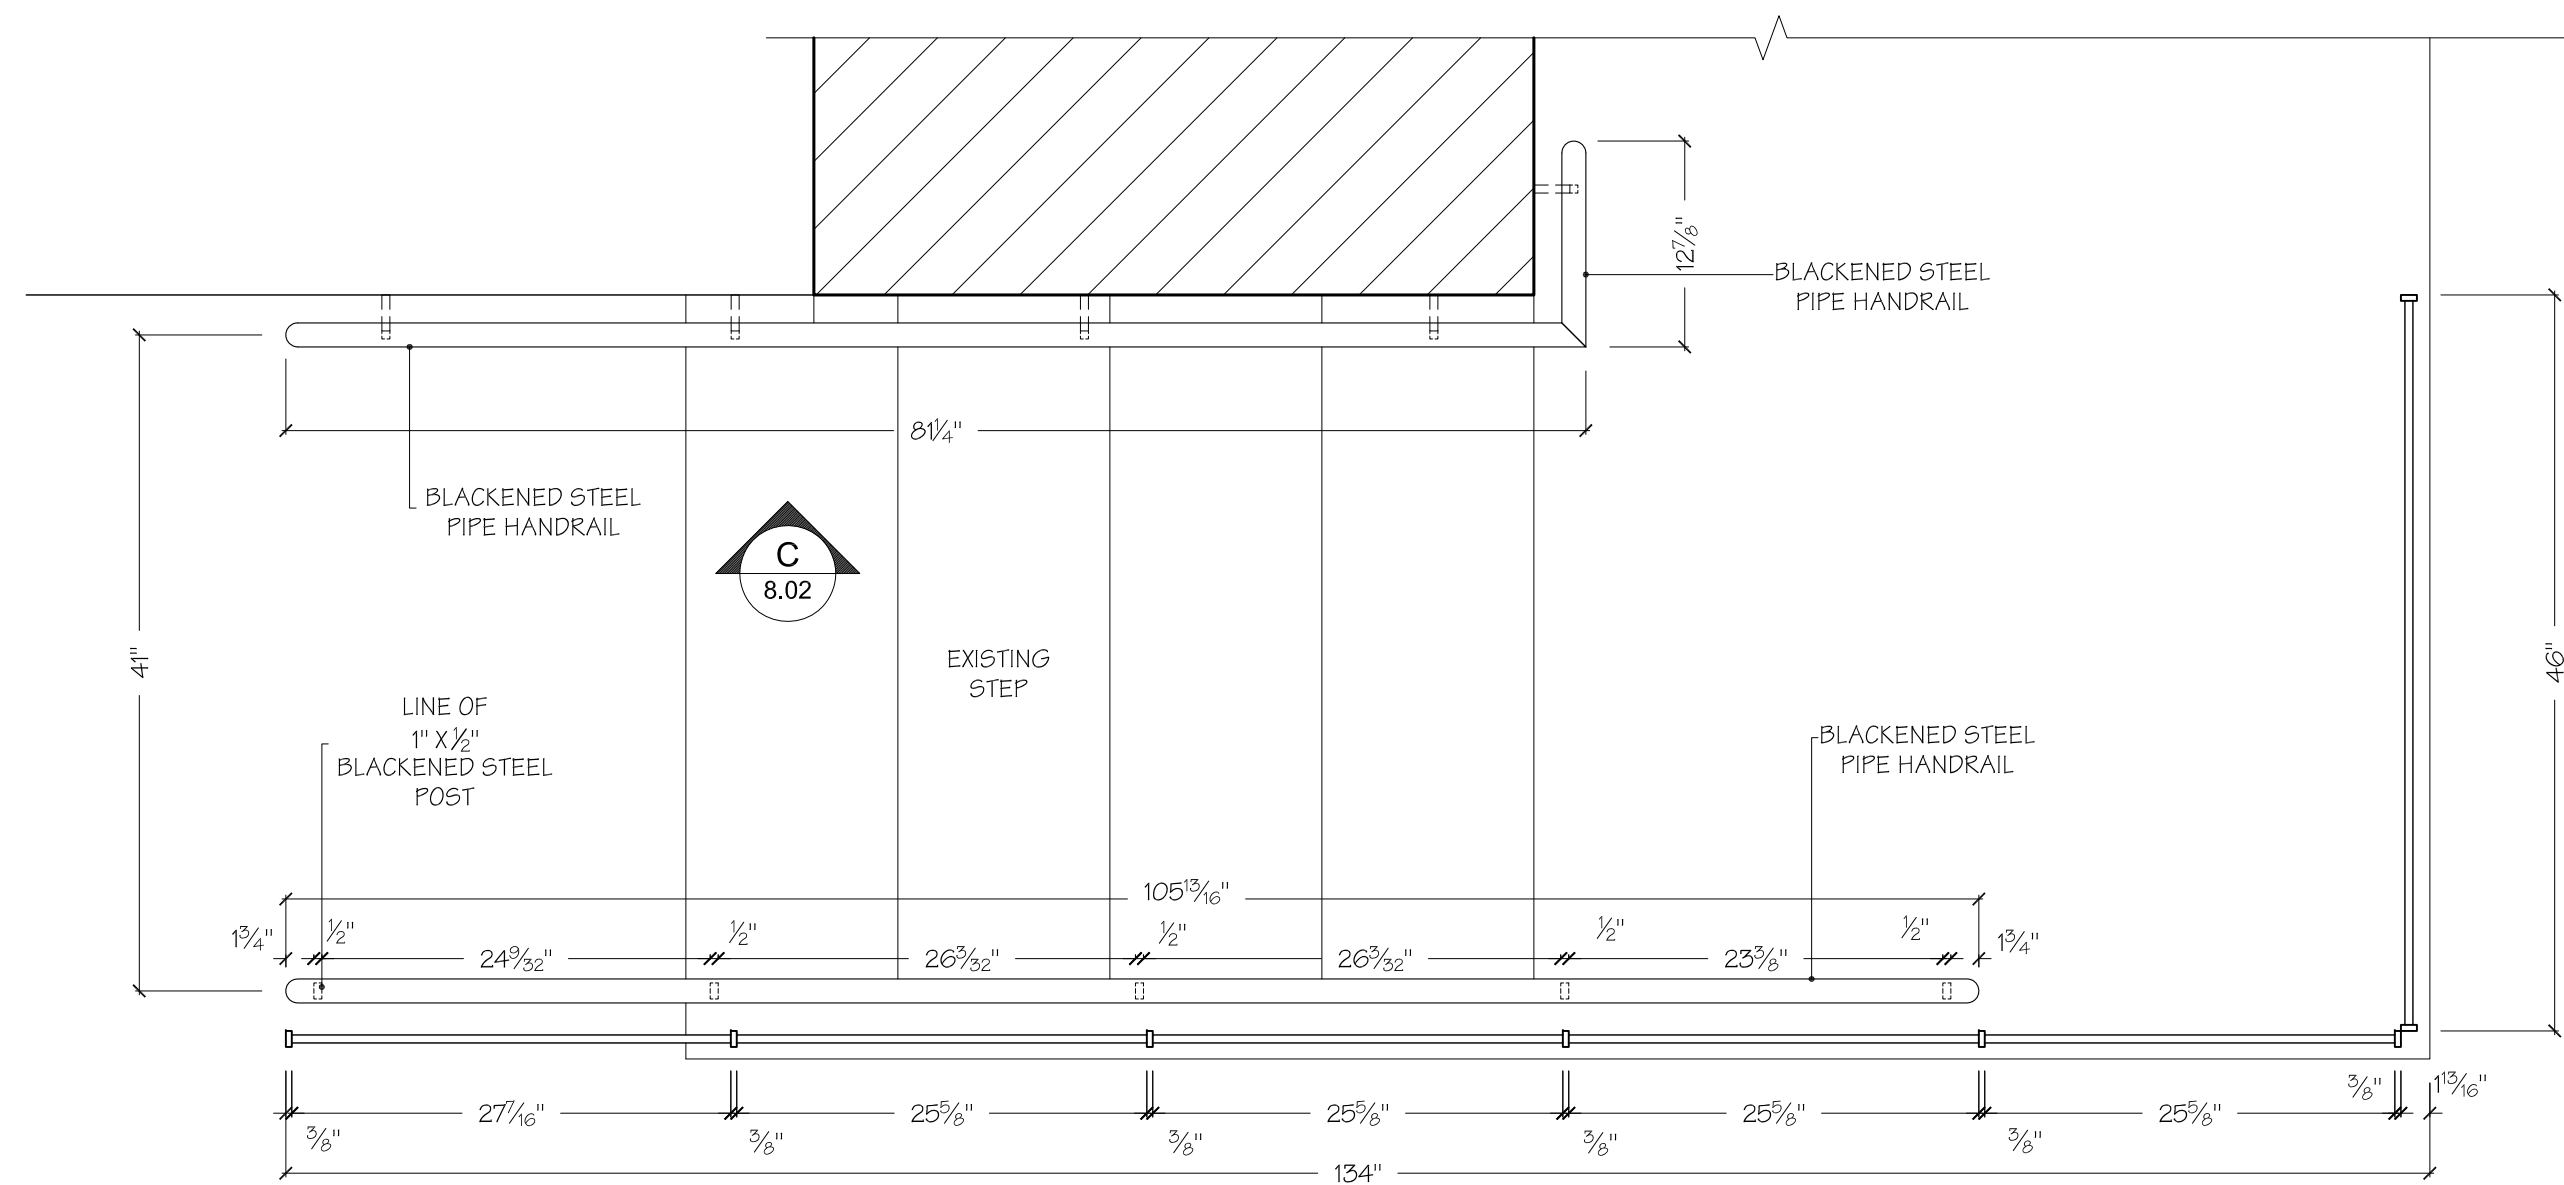

2 PLAN
SCALE: 1" = 1'- 0" RAILING



SPECIAL NOTES
PLEASE NOTE ALL DIMENSIONS REFLECTED ON THIS DRAWING ARE BASED ON ARCHITECTURAL PLANS AND DETAILS AND ARE SUBJECT OF VERIFICATION IN FIELD PRIOR TO MANUFACTURING AND INSTALLATION.

SUBMITTAL
DATE: 06/22/2017 BY: MT FOR: APPROVAL


REVISIONS
DATE: BY: FOR:

PROJECT:
SPRING PLACE
50 VARICK STREET
NEW YORK, NEW YORK 10013
7TH FLOOR


TITLE: RAILING
ARCHITECT: BLUARCH ARCHITECTURE
112 WEST 27TH STREET, SUITE 302
NEW YORK, NY 10001

CONTRACTOR: T.B.D.


DRAWN BY: MN **DATE:** 06/22/17 **PAGE:**
SCALE: AS NOTED **JOB NO:** 1607 **8.01**

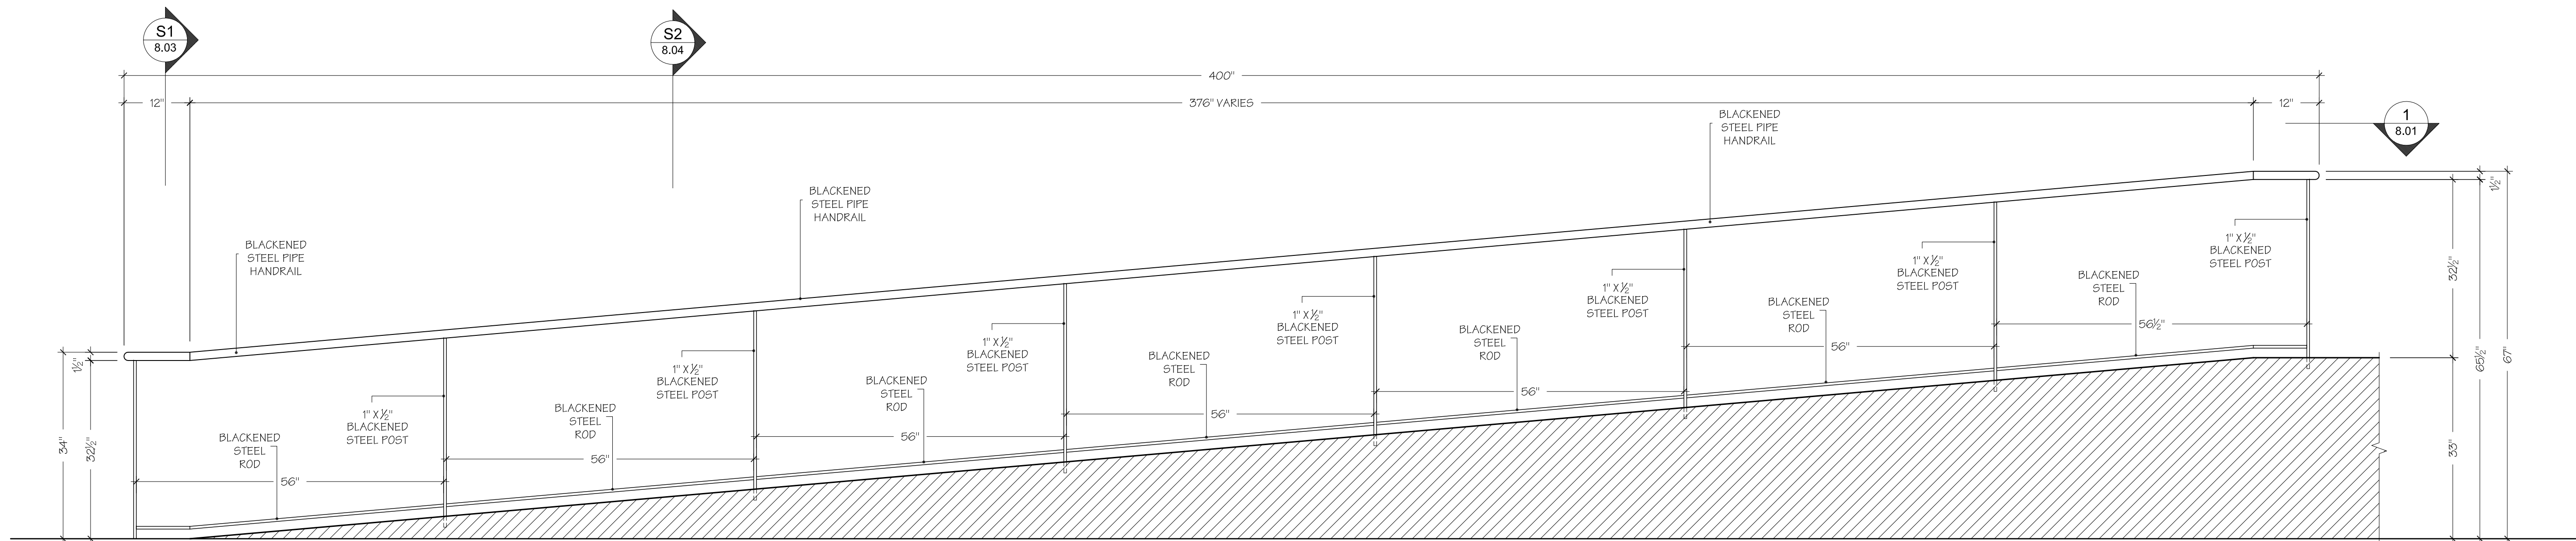

A ELEVATION
SCALE: 3/4" = 1'- 0" RAILING

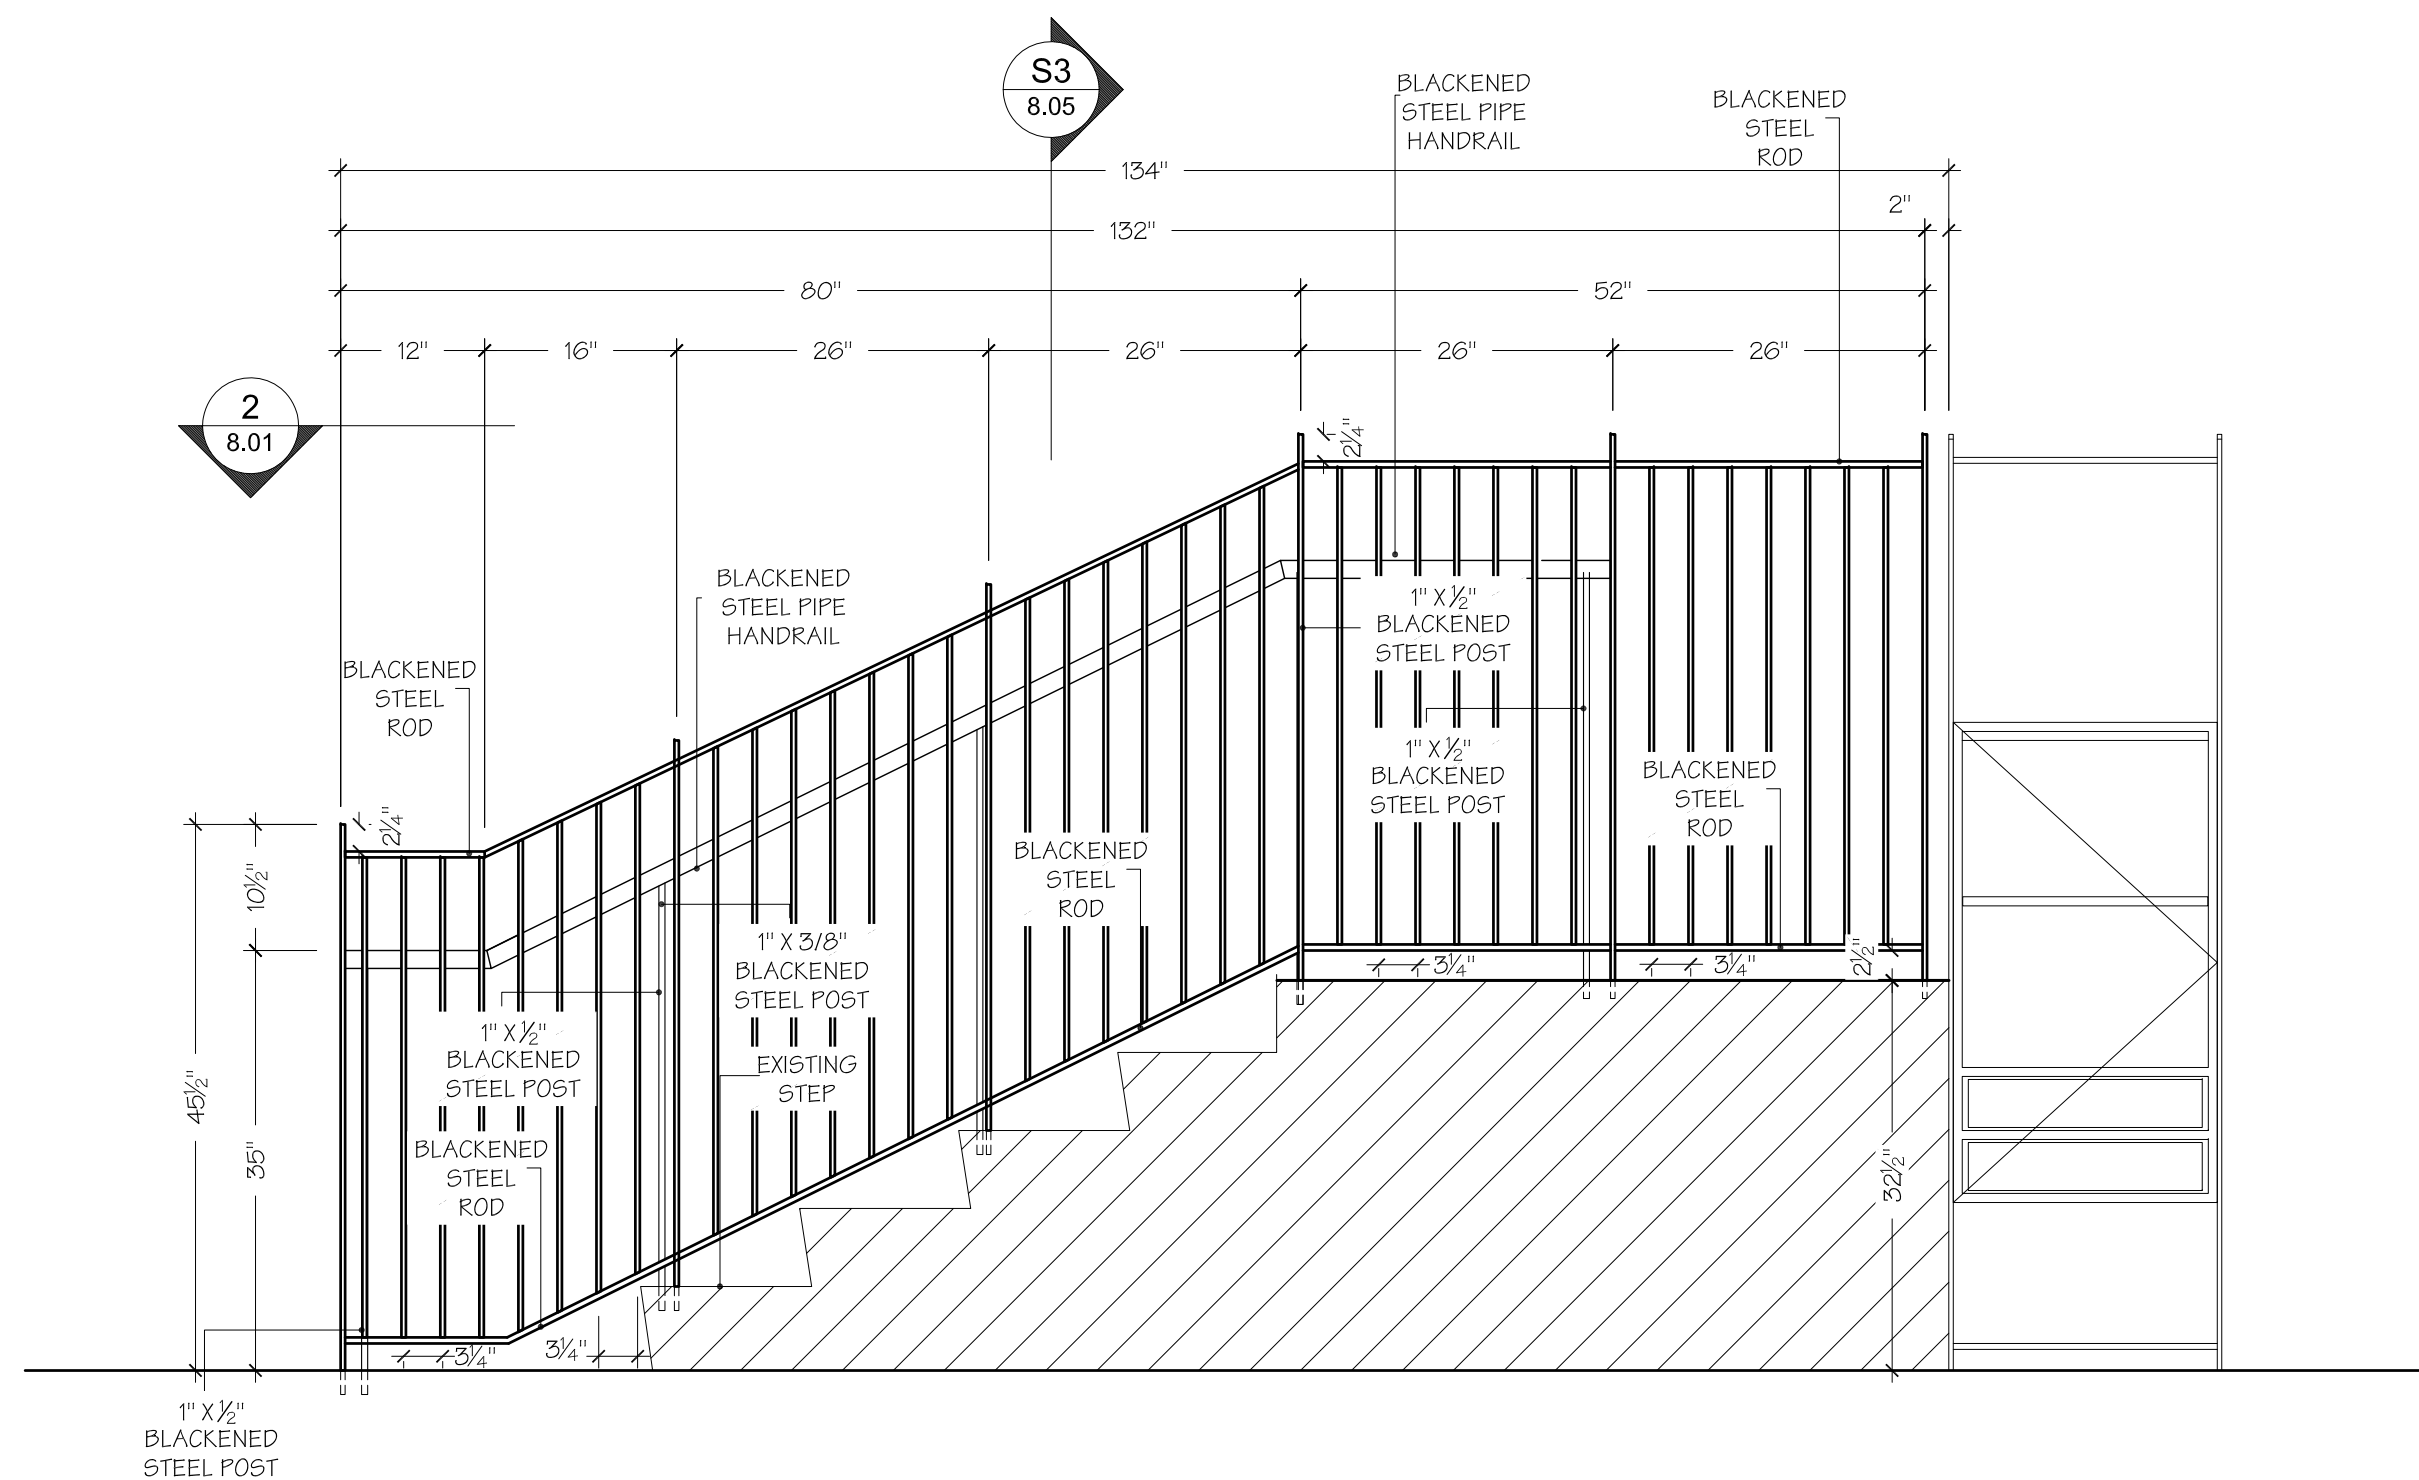

B ELEVATION
SCALE: 3/4" = 1'- 0" RAILING

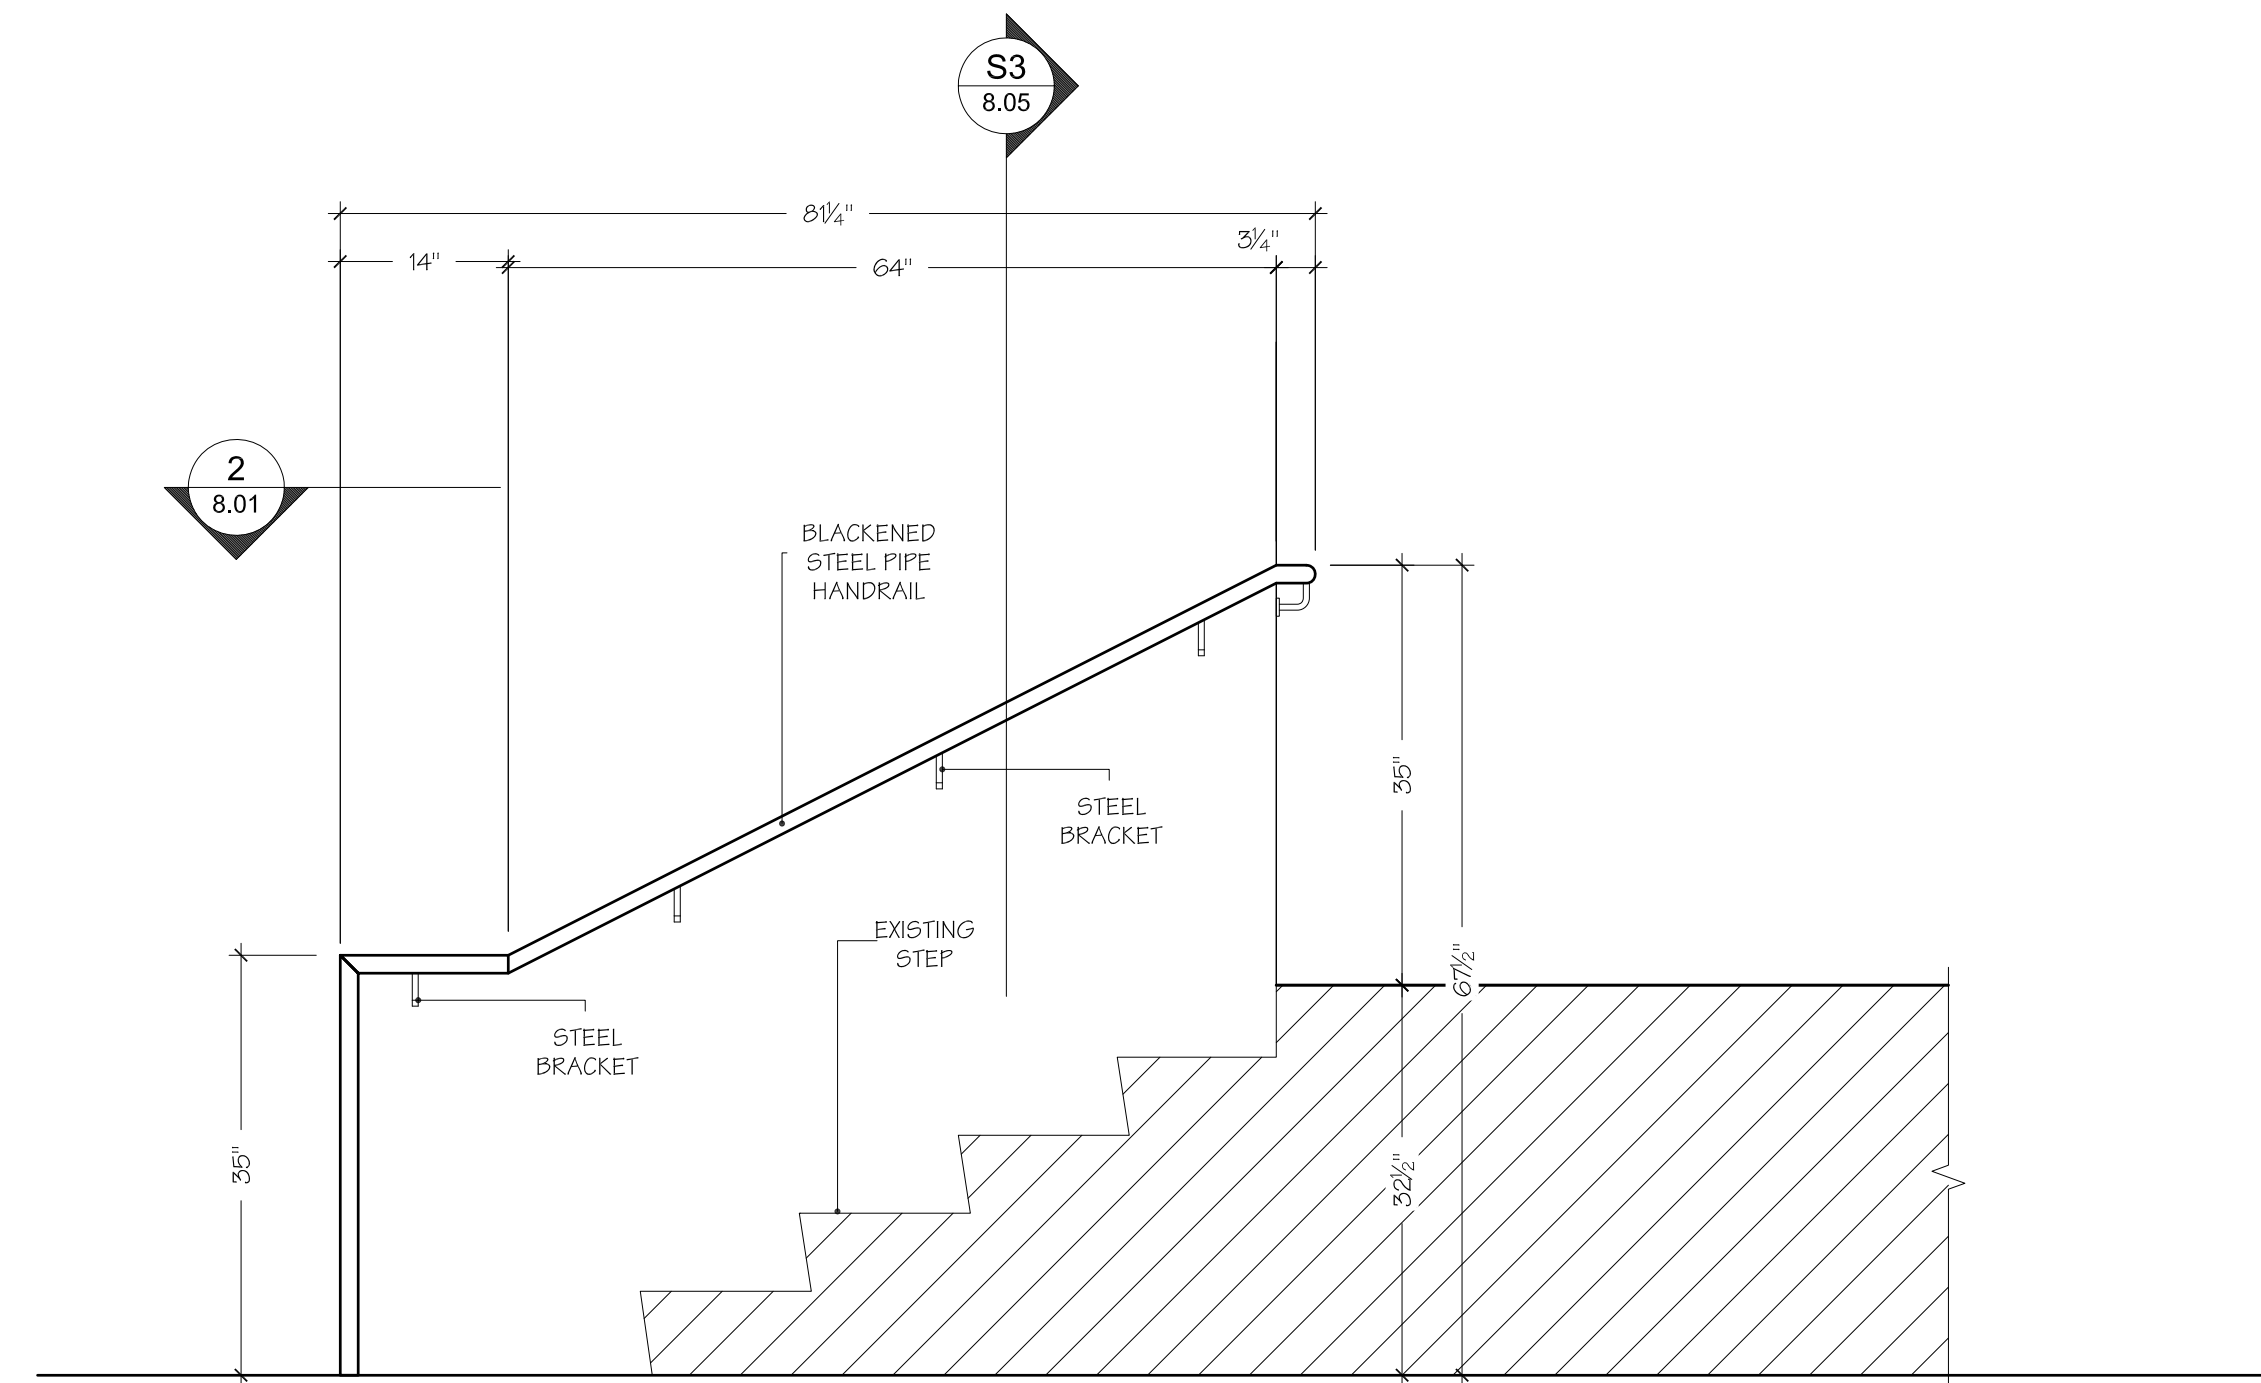

C ELEVATION
SCALE: 3/4" = 1'- 0" RAILING



SPECIAL NOTES

PLEASE NOTE ALL DIMENSIONS REFLECTED ON THIS DRAWING ARE BASED ON ARCHITECTURAL PLANS AND DETAILS AND ARE SUBJECT OF VERIFICATION IN FIELD PRIOR TO MANUFACTURING AND INSTALLATION.

SUBMITTAL

DATE: 06/22/2017 BY: MT FOR: APPROVAL

REVISIONS

DATE: BY: FOR:

PROJECT:

SPRING PLACE
50 VARICK STREET
NEW YORK, NEW YORK 10013
7TH FLOOR


TITLE: RAILING

ARCHITECT: BLUARCH ARCHITECTURE
112 WEST 27TH STREET, SUITE 302
NEW YORK, NY 10001

CONTRACTOR: T.B.D.

DRAWN BY: MN **DATE:** 06/22/17 **PAGE:** 8.02

SCALE: AS NOTED **JOB NO:** 1607

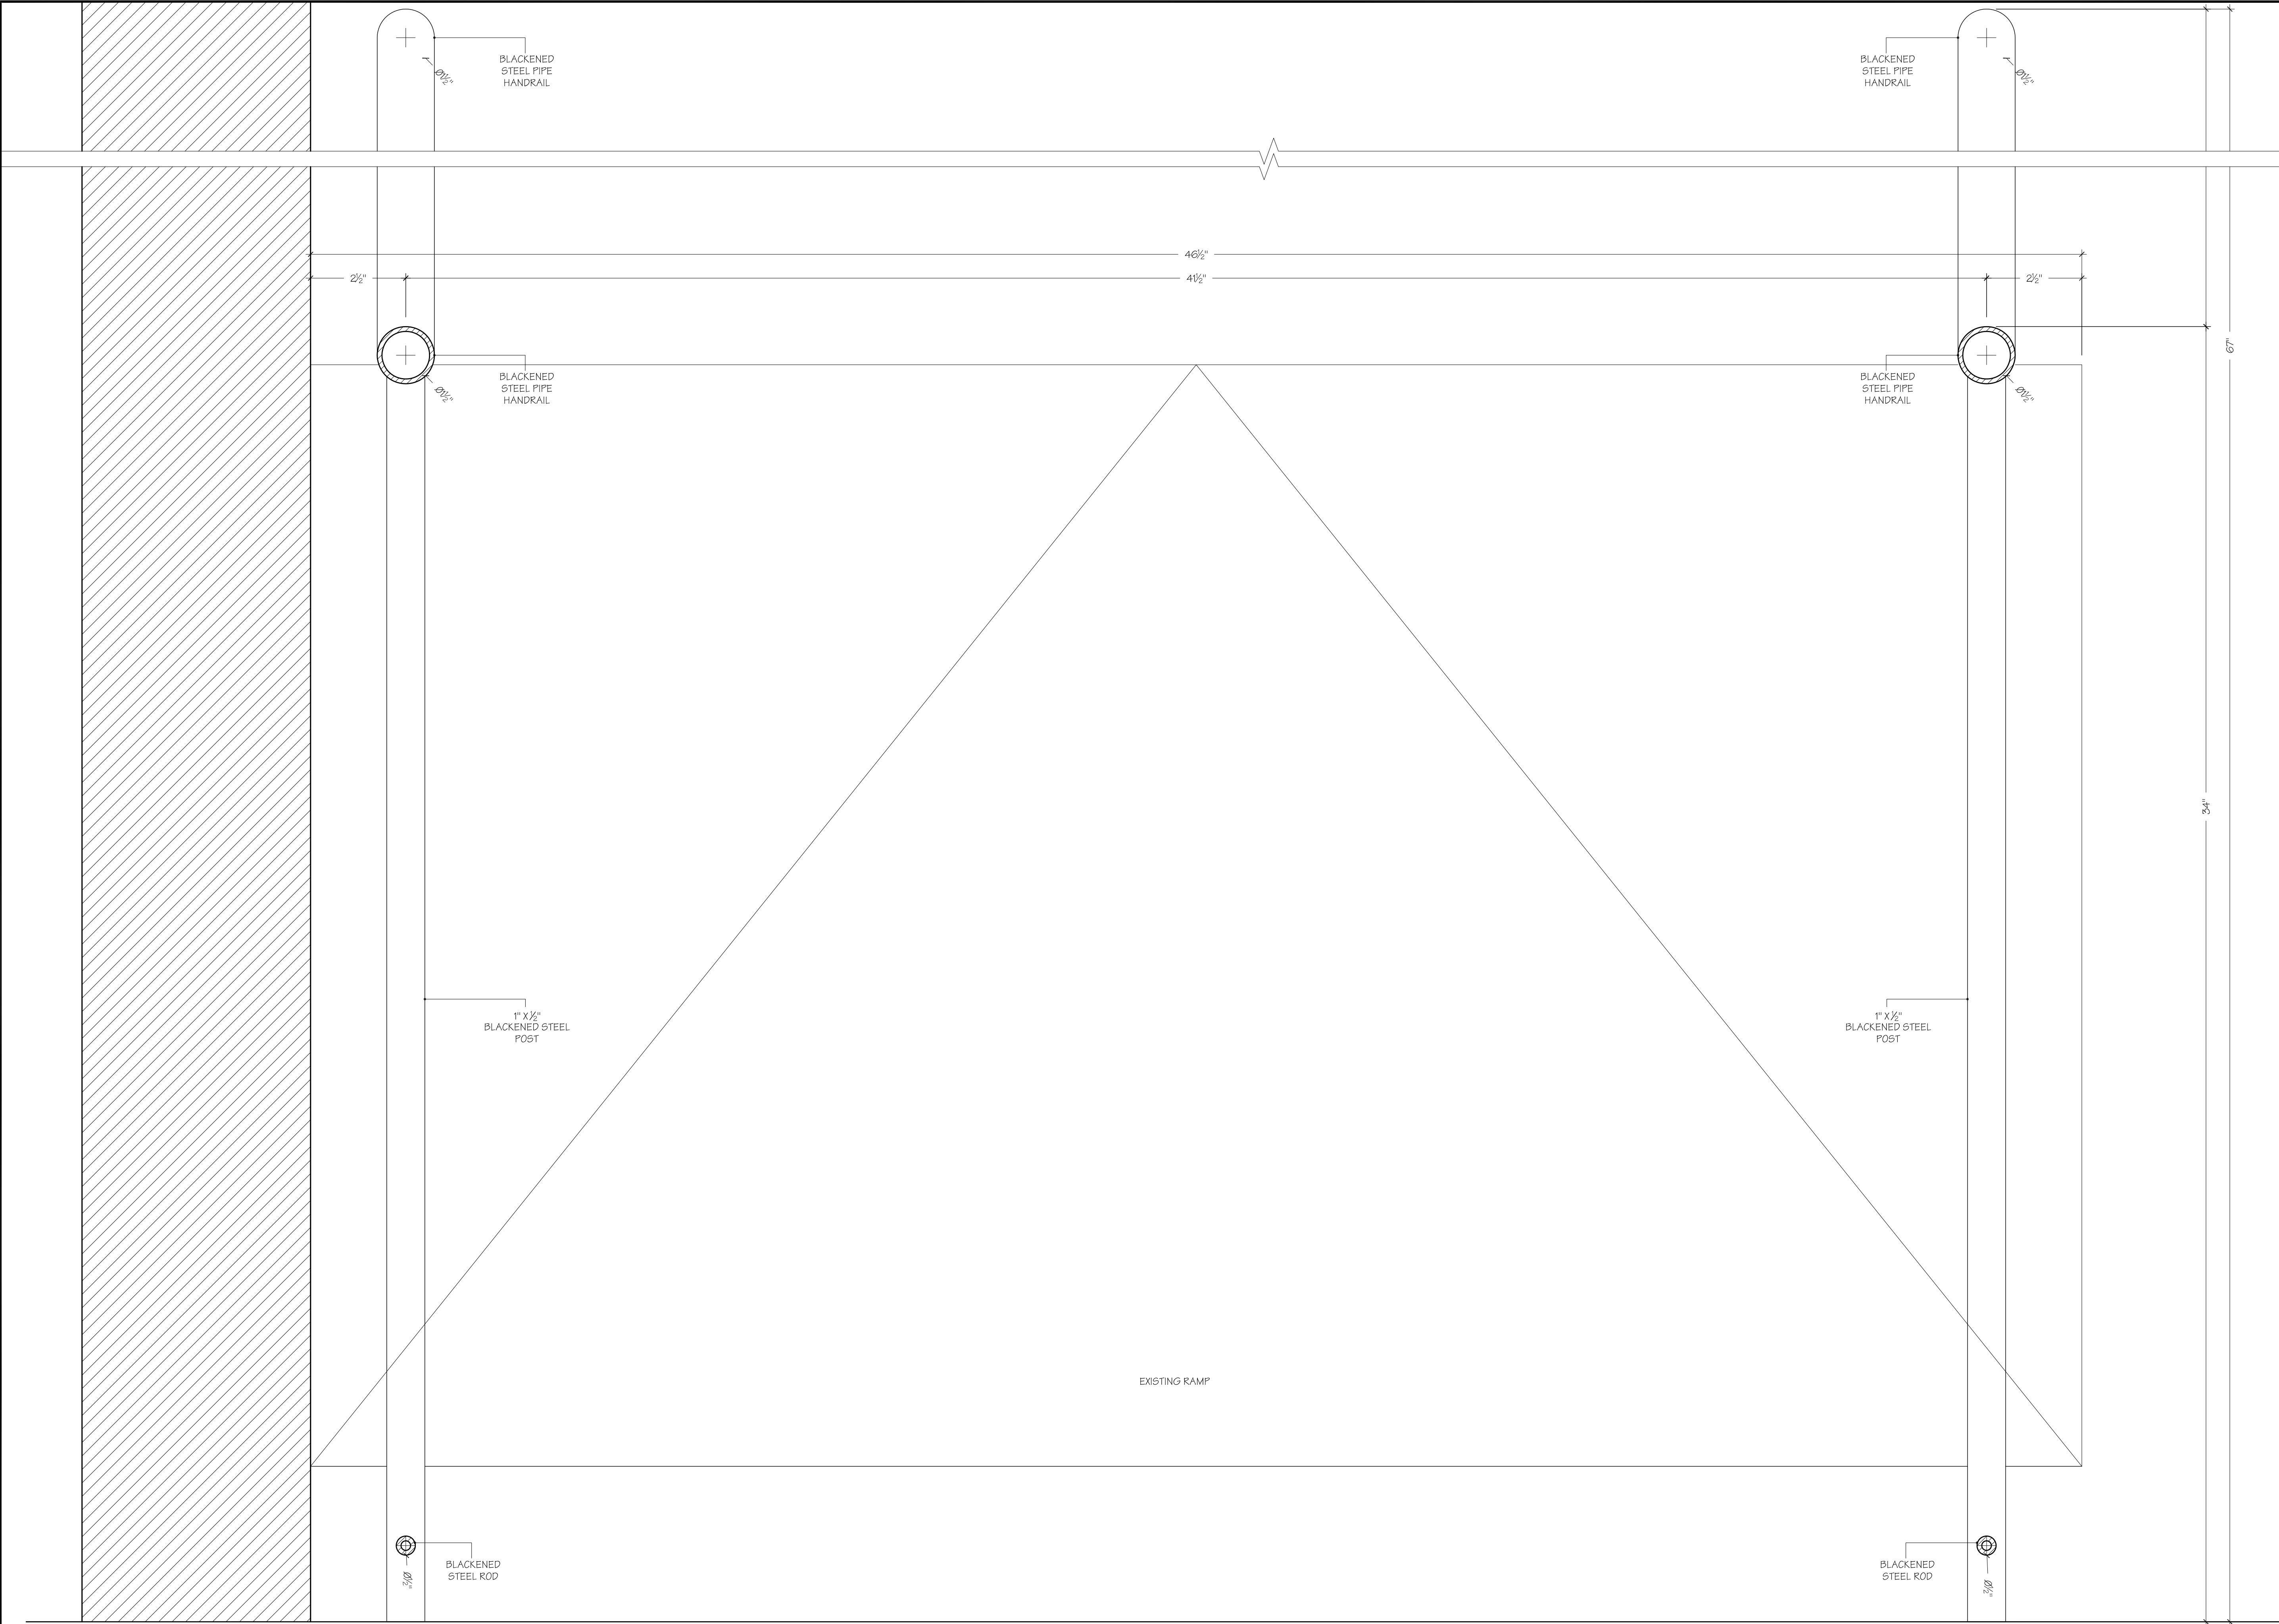

S1 SECTION
SCALE: HALF RAILING



SPECIAL NOTES
PLEASE NOTE ALL DIMENSIONS REFLECTED ON THIS DRAWING ARE BASED ON ARCHITECTURAL PLANS AND DETAILS AND ARE SUBJECT OF VERIFICATION IN FIELD PRIOR TO MANUFACTURING AND INSTALLATION.

SUBMITTAL		
DATE:	BY:	FOR:
06/22/2017	MT	APPROVAL

REVISIONS		
DATE:	BY:	FOR:


PROJECT:
SPRING PLACE
50 VARICK STREET
NEW YORK, NEW YORK 10013
7TH FLOOR

TITLE: RAILING

ARCHITECT: BLUARCH ARCHITECTURE
112 WEST 27TH STREET, SUITE 302
NEW YORK, NY 10001

CONTRACTOR: T.B.D.

DRAWN BY:	MN	DATE:	06/22/17	PAGE:
SCALE:	AS NOTED	JOB NO:	1607	8.03

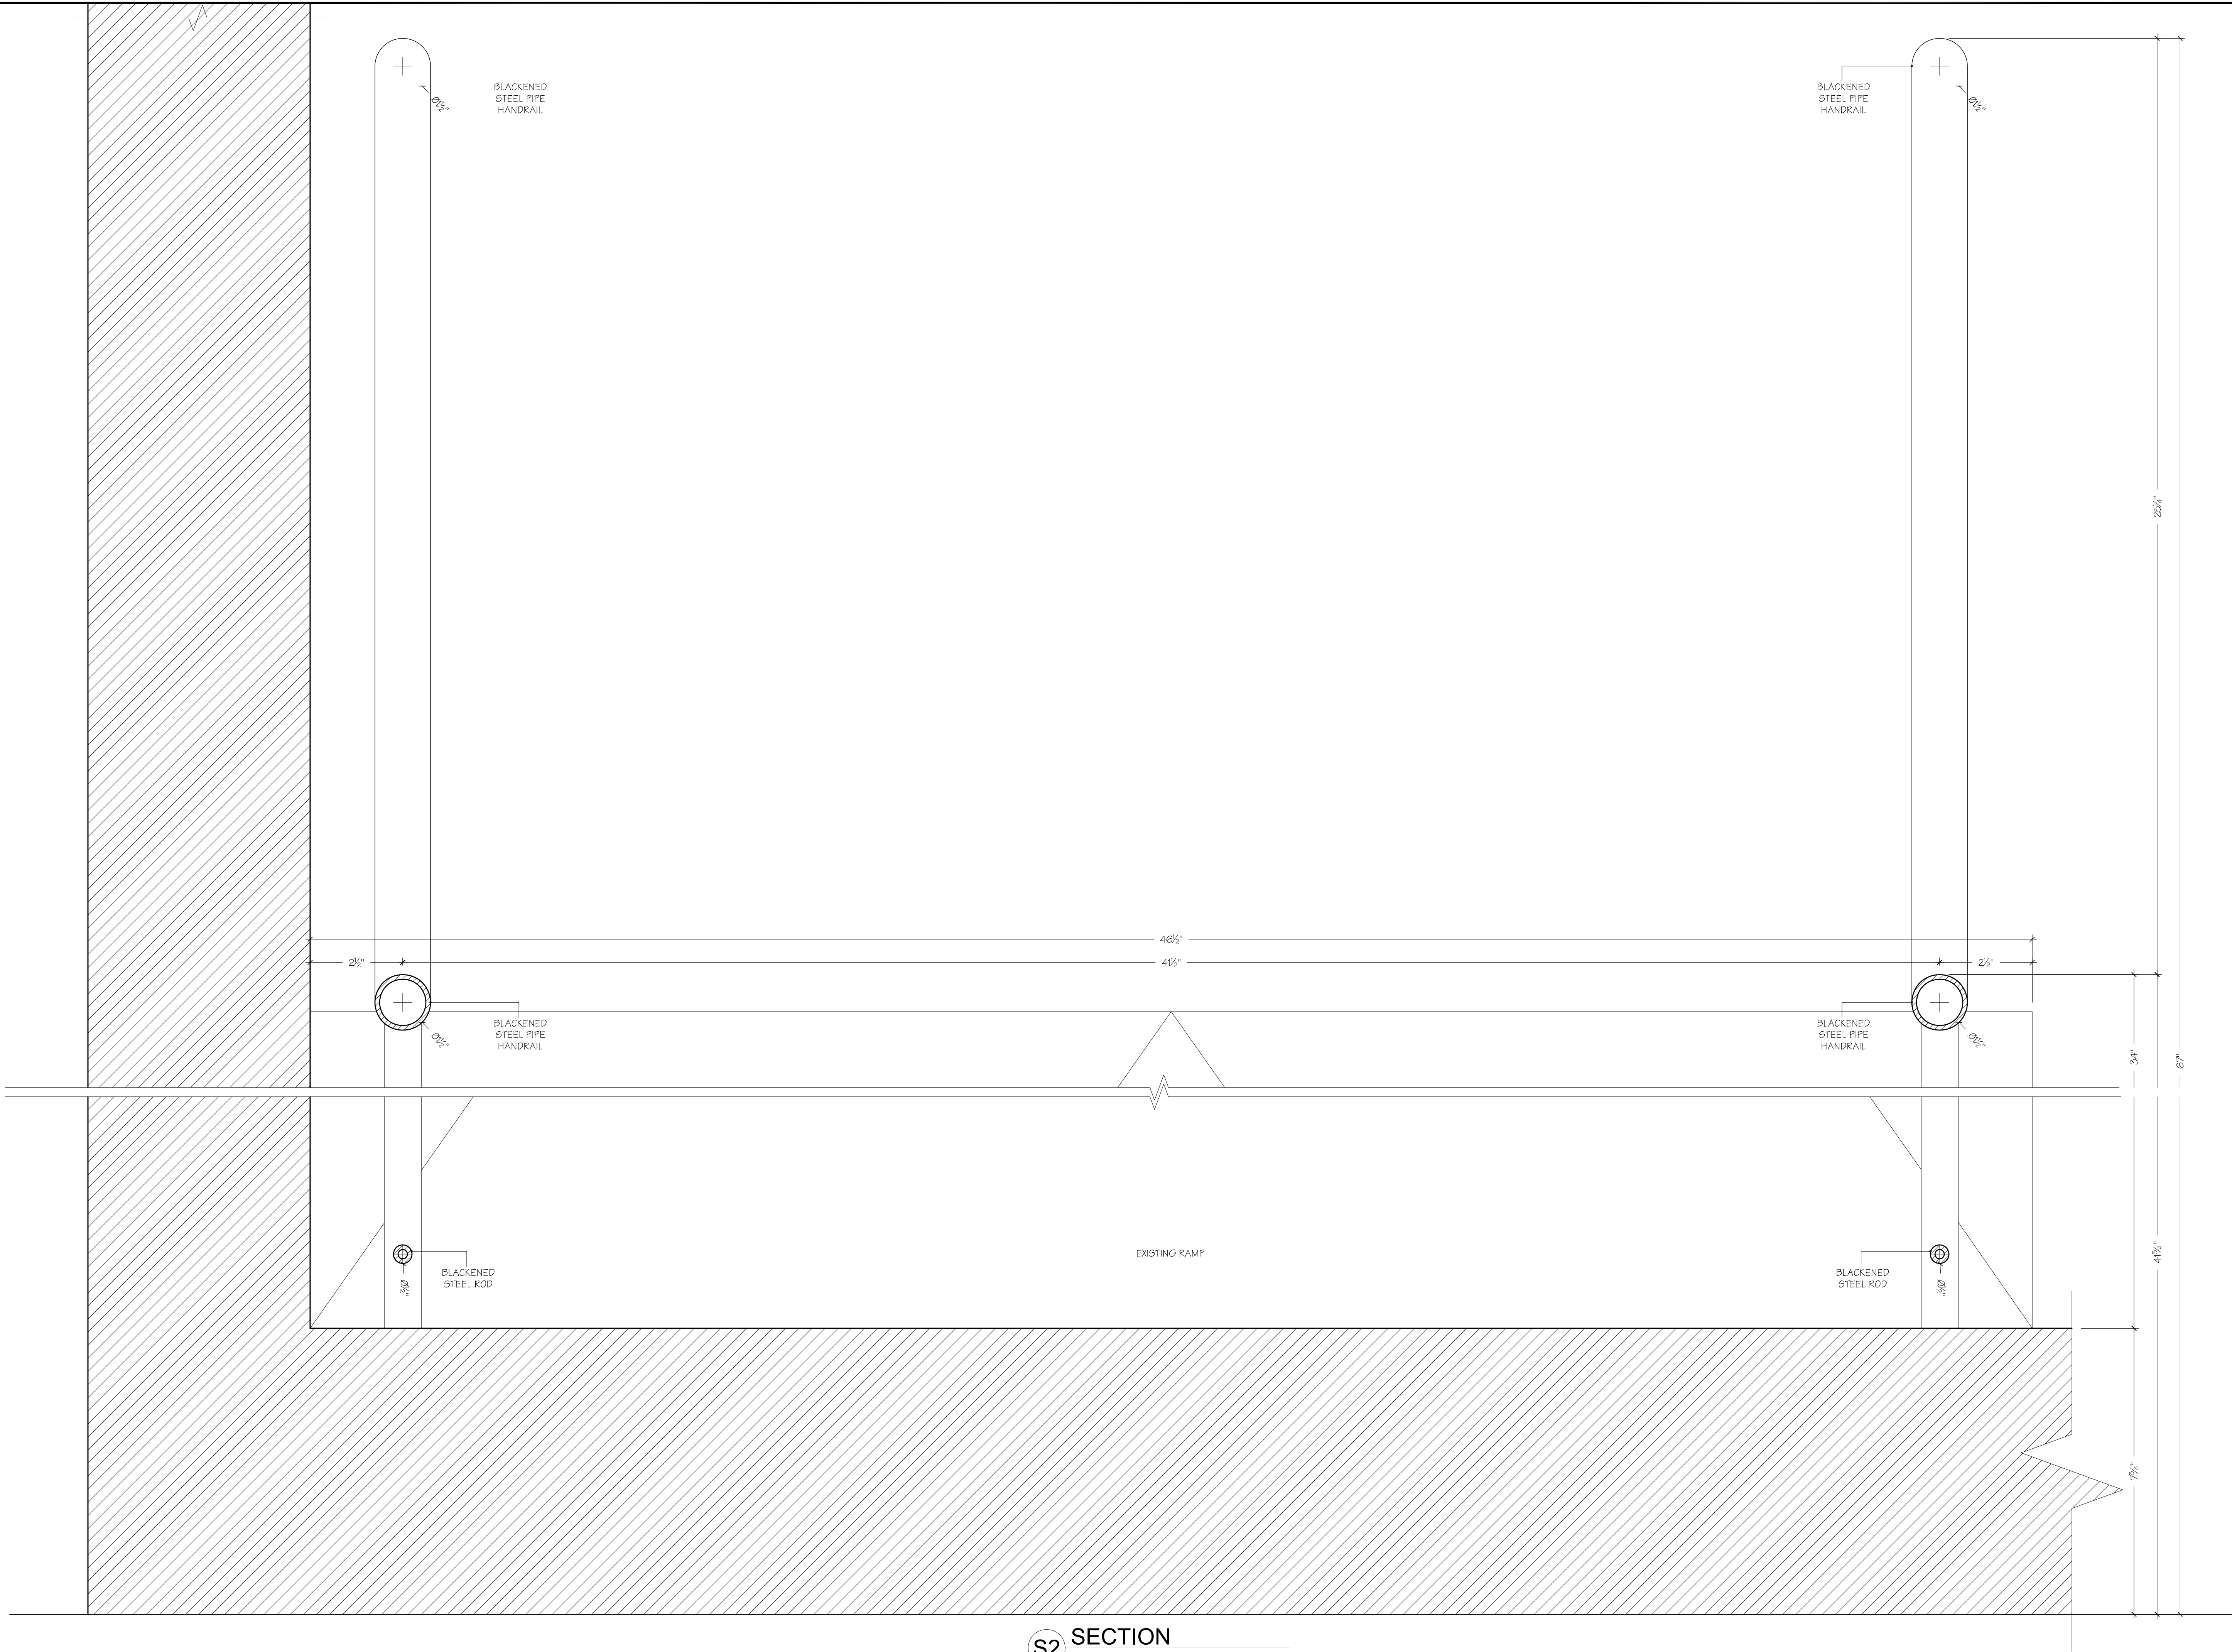

S2 SECTION
SCALE: HALF RAILING



SPECIAL NOTES
PLEASE NOTE ALL DIMENSIONS REFLECTED ON THIS DRAWING ARE BASED ON ARCHITECTURAL PLANS AND DETAILS AND ARE SUBJECT OF VERIFICATION IN FIELD PRIOR TO MANUFACTURING AND INSTALLATION.

SUBMITTAL		
DATE:	BY:	FOR:
06/22/2017	MT	APPROVAL

REVISIONS		
DATE:	BY:	FOR:


PROJECT:
SPRING PLACE
50 VARICK STREET
NEW YORK, NEW YORK 10013
7TH FLOOR

TITLE: RAILING

ARCHITECT:
BLUARCH ARCHITECTURE
112 WEST 27TH STREET, SUITE 302
NEW YORK, NY 10001

CONTRACTOR:
T.B.D.

DRAWN BY:	MN	DATE:	06/22/17	PAGE:
SCALE:	AS NOTED	JOB NO:	1607	8.04

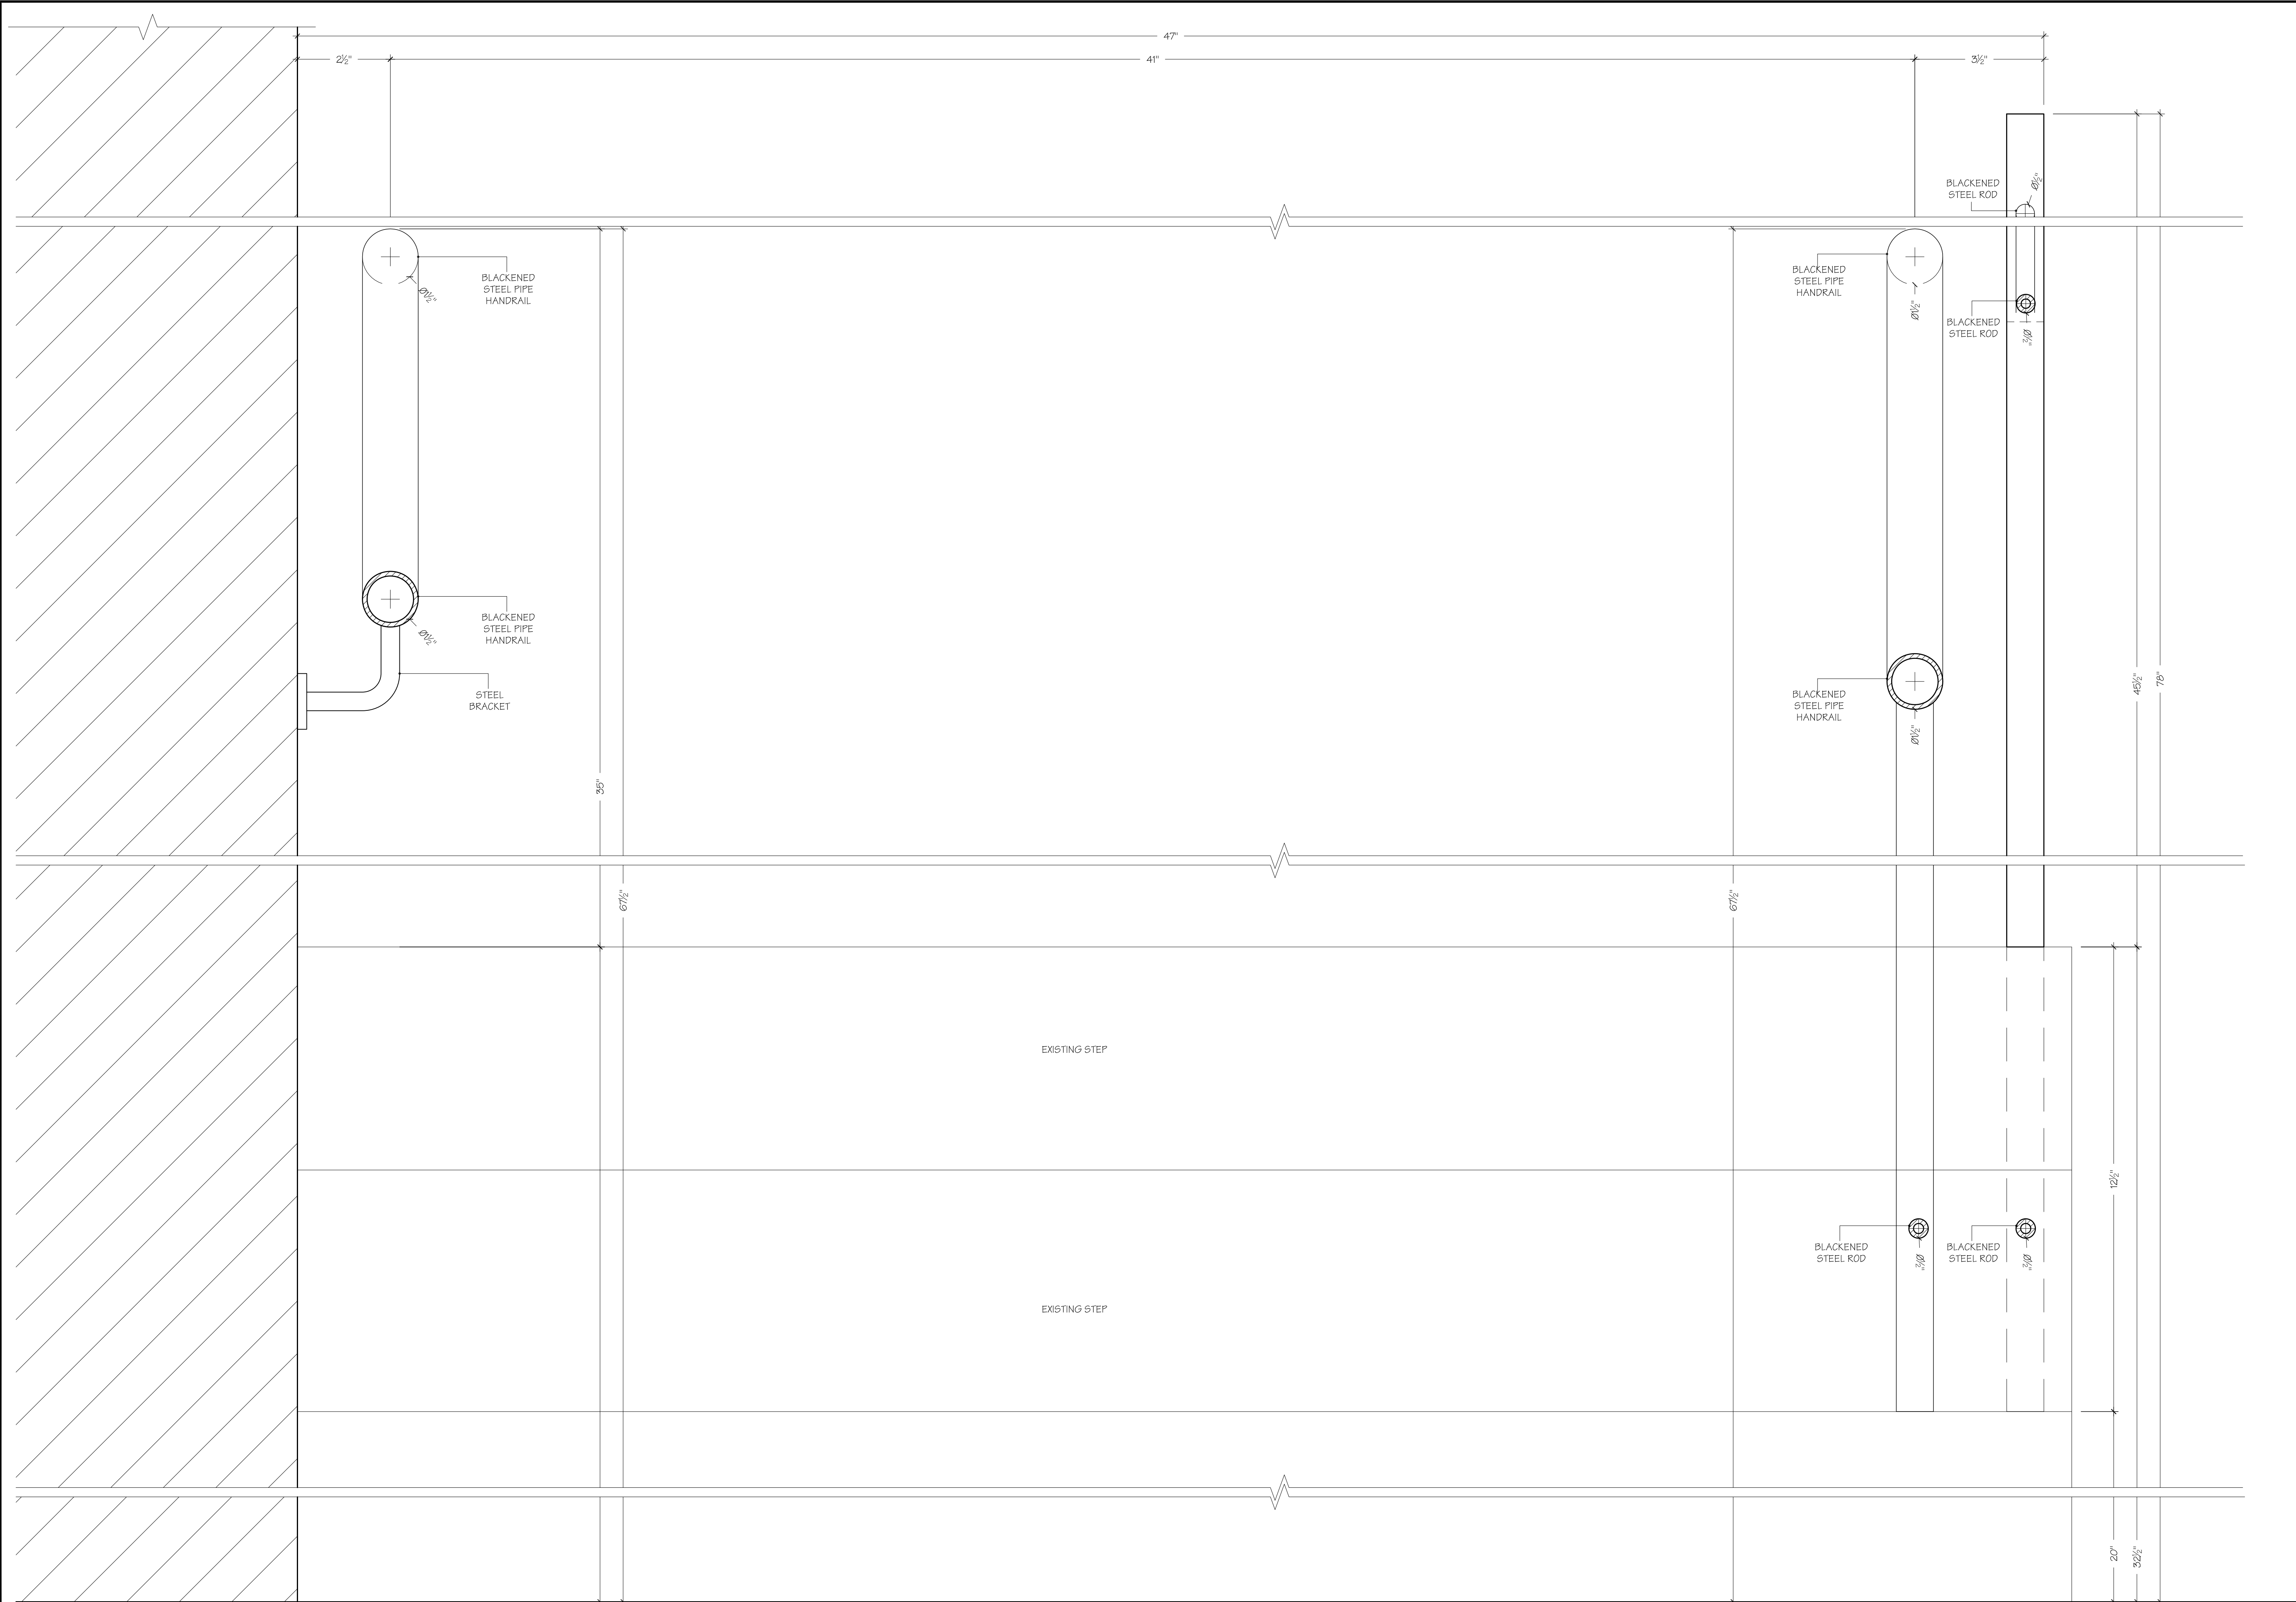

S3 SECTION
SCALE: HALF RAILING



SPECIAL NOTES
PLEASE NOTE ALL DIMENSIONS REFLECTED ON THIS DRAWING ARE BASED ON ARCHITECTURAL PLANS AND DETAILS AND ARE SUBJECT OF VERIFICATION IN FIELD PRIOR TO MANUFACTURING AND INSTALLATION.

SUBMITTAL		
DATE:	BY:	FOR:
06/22/2017	MT	APPROVAL

REVISIONS		
DATE:	BY:	FOR:

PROJECT:
SPRING PLACE
50 VARICK STREET
NEW YORK, NEW YORK 10013
7TH FLOOR

TITLE: RAILING
ARCHITECT: BLUARCH ARCHITECTURE
112 WEST 27TH STREET, SUITE 302
NEW YORK, NY 10001

CONTRACTOR: T.B.D.

DRAWN BY:	MN	DATE:	06/22/17	PAGE:
SCALE:	AS NOTED	JOB NO:	1607	8.05